


EXISTING REAR ELEVATION



EXISTING (No.1) SIDE ELEVATION




LOCATION PLAN  
scale 1:1250

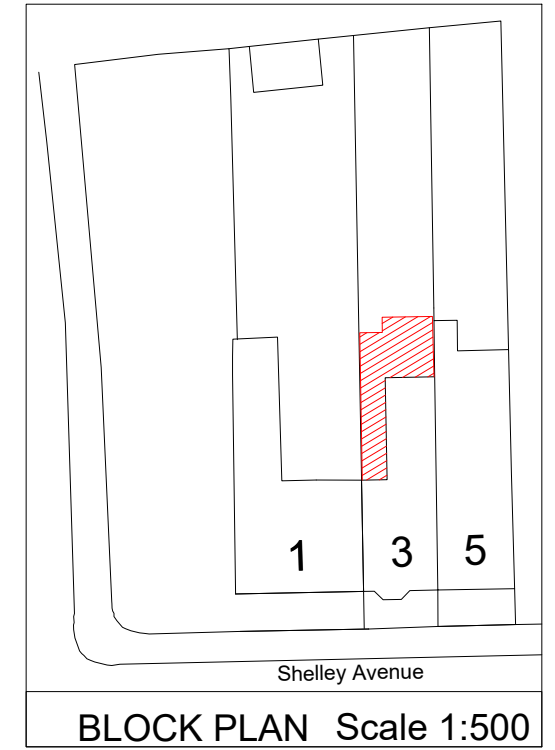

BLOCK PLAN Scale 1:500



EXISTING (No.5) SIDE ELEVATION

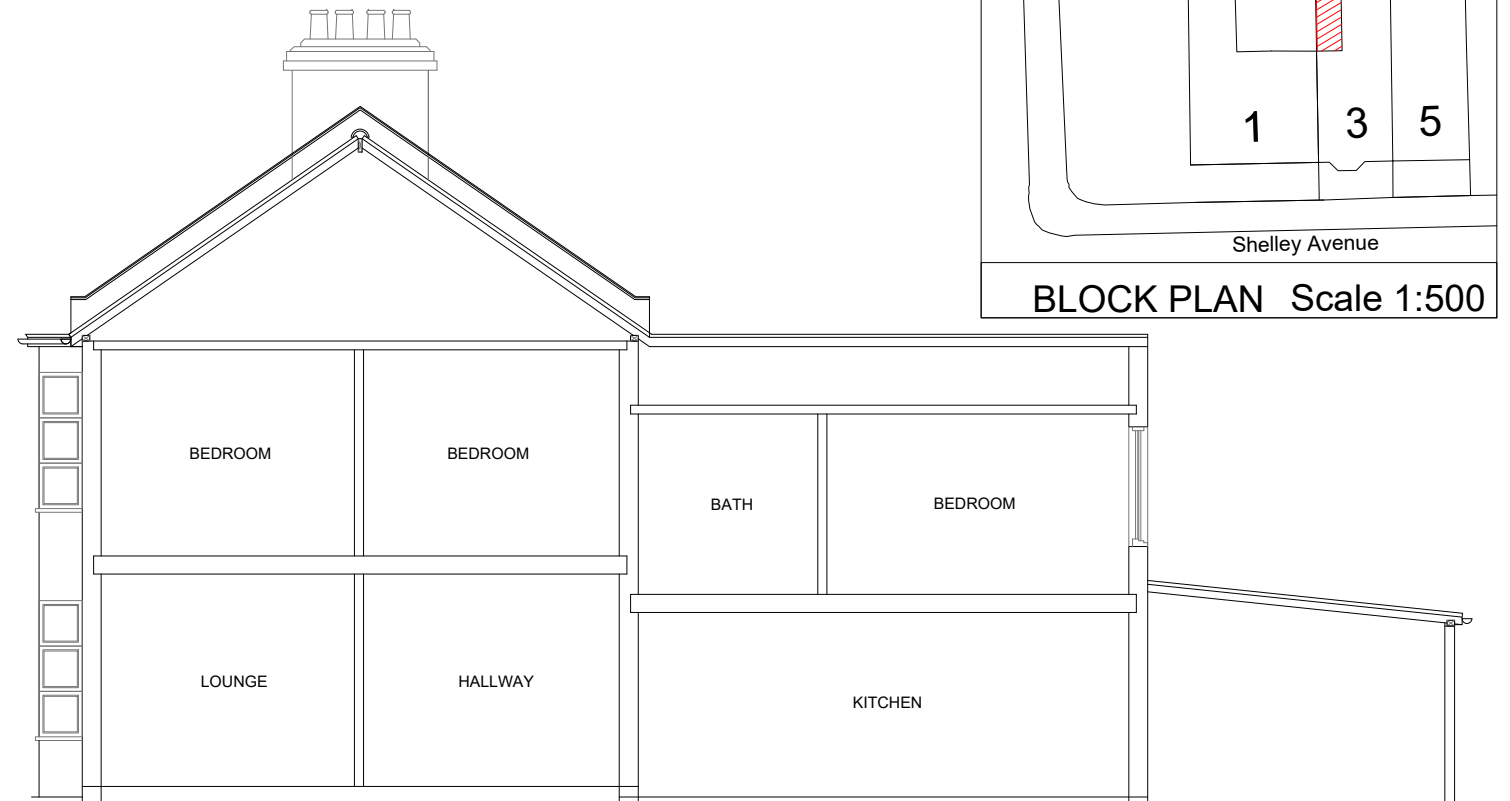

EXISTING SECTION A

TITLE: GROUND FLOOR SIDE AND REAR EXTENSION

NAME : MR. & MRS. SRIKANTH  
ADDRESS : 3 SHELLEY AVENUE  
EAST HAM  
E12 6SP

Tel : 020 8425 1312  
Fax: 020 8425 1312



Web : [www.arccidesigns.com](http://www.arccidesigns.com)  
Email: [admin@arccidesigns.com](mailto:admin@arccidesigns.com)

Notes:  
 • This Drawing is Copyright of ARCCI DESIGNS and may not be reproduced or copied, in whole or in part, without express permission.  
 • Contractor/Builder to check all dimension on site, Before commencement of any works. Figured dimension only to be used.  
 • All work shall comply with the latest Building Regulations & be to the satisfaction of the L. Authority.  
 • Materials shall be suitable for the purpose for which they are used & the quality shall not be lower than that defined in the relevant British standard.

Drg No : AD/21/SHE/PL00 Scale : 1:100 Drwn By: st Date : 23.03.2021 Page : 2 of 3