





FRONT ELEVATION

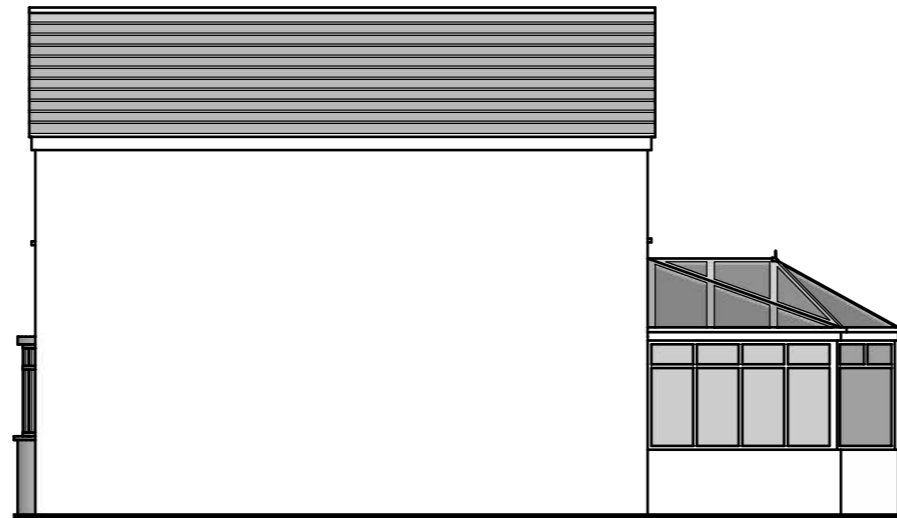


LEFT SIDE ELEVATION




REAR ELEVATION

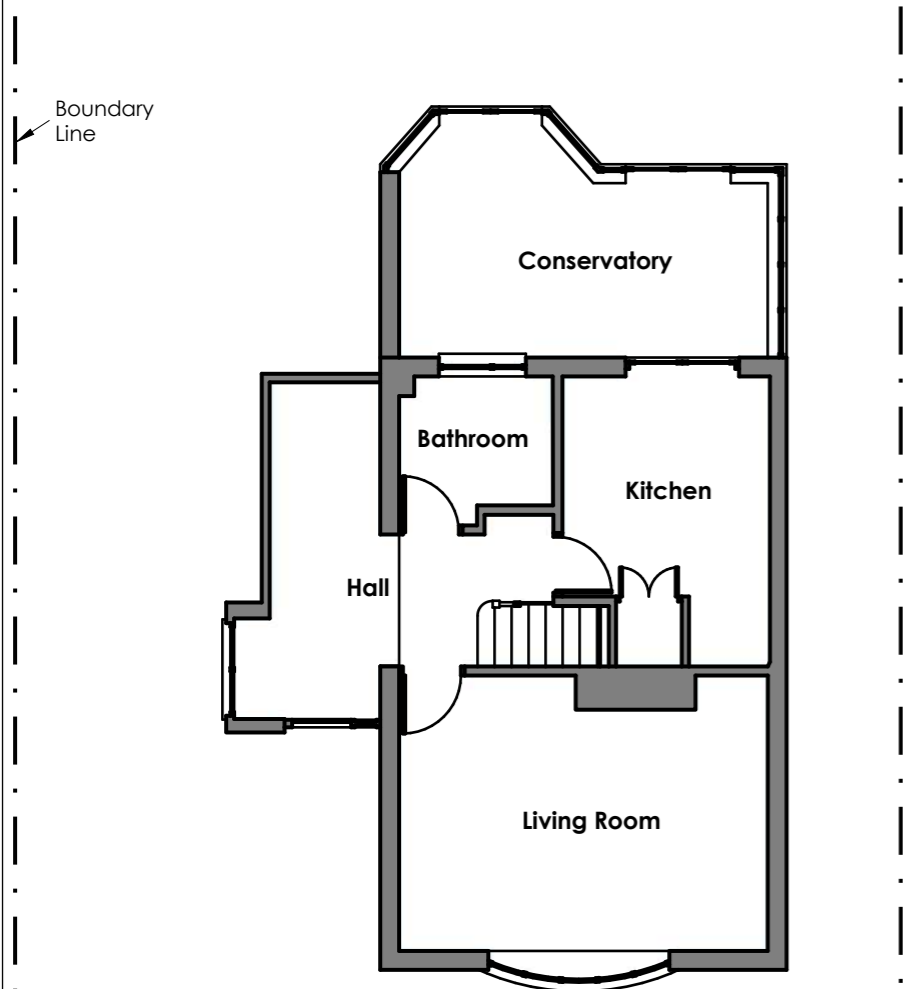

GROUND FLOOR PLAN

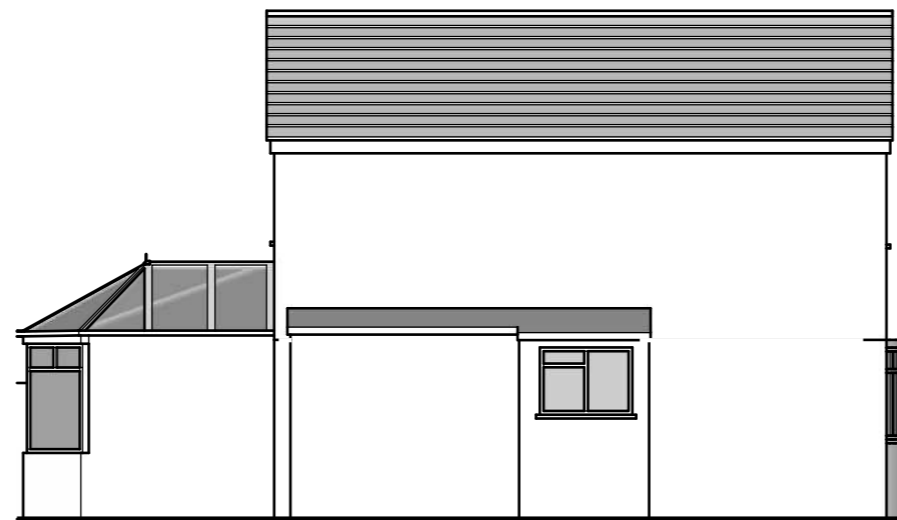

LEFT SIDE ELEVATION

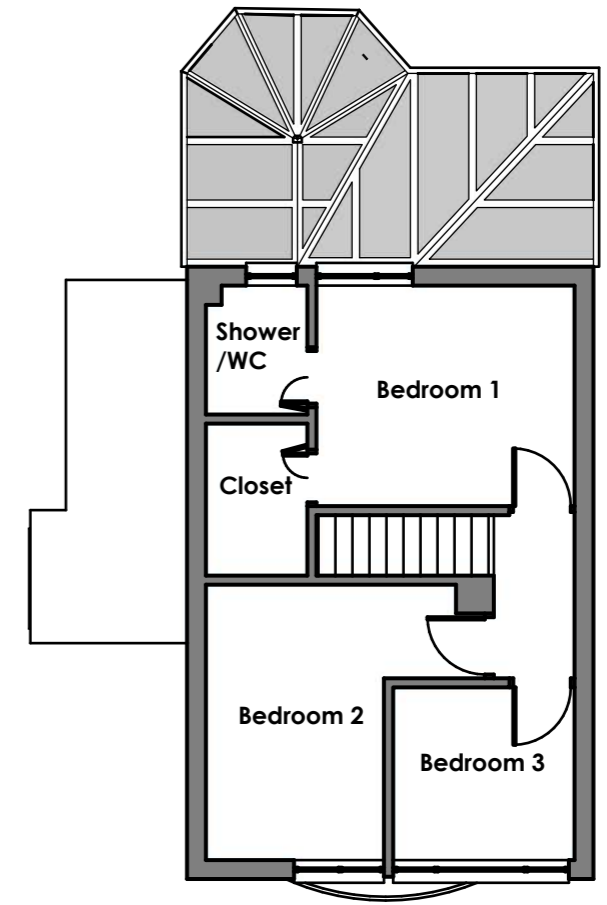

FIRST FLOOR PLAN

PROJECT
Single Storey Side Extension


ISSUE Date: 25/03/2021
 DRAWN BY: D. Thompson
 SCALE: 1:100
 PROJECT NO: DWL 04-21/01

**Existing
 Layout**

A.01




FRONT ELEVATION

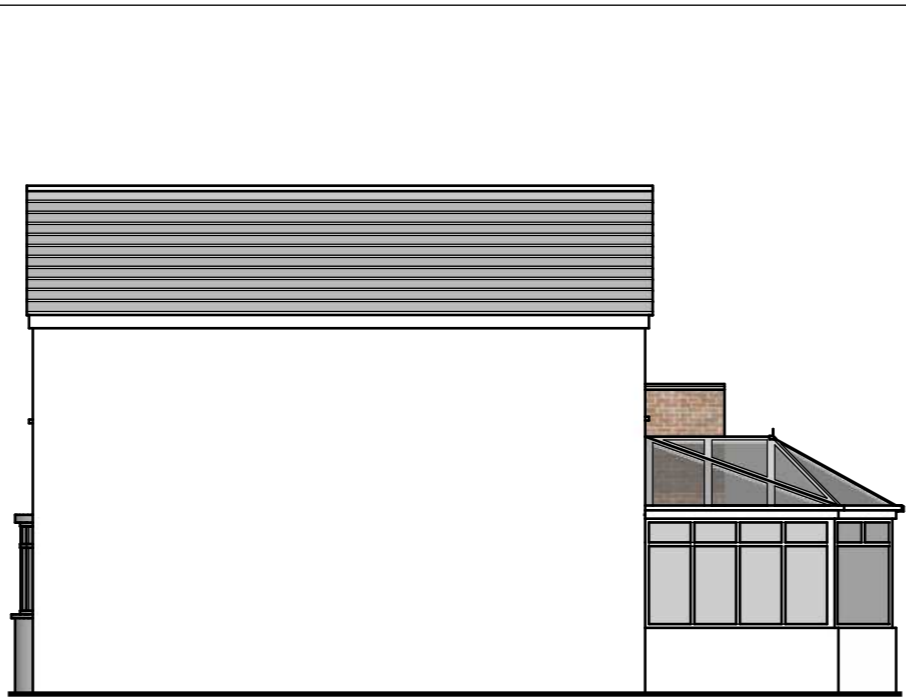


LEFT SIDE ELEVATION




REAR ELEVATION

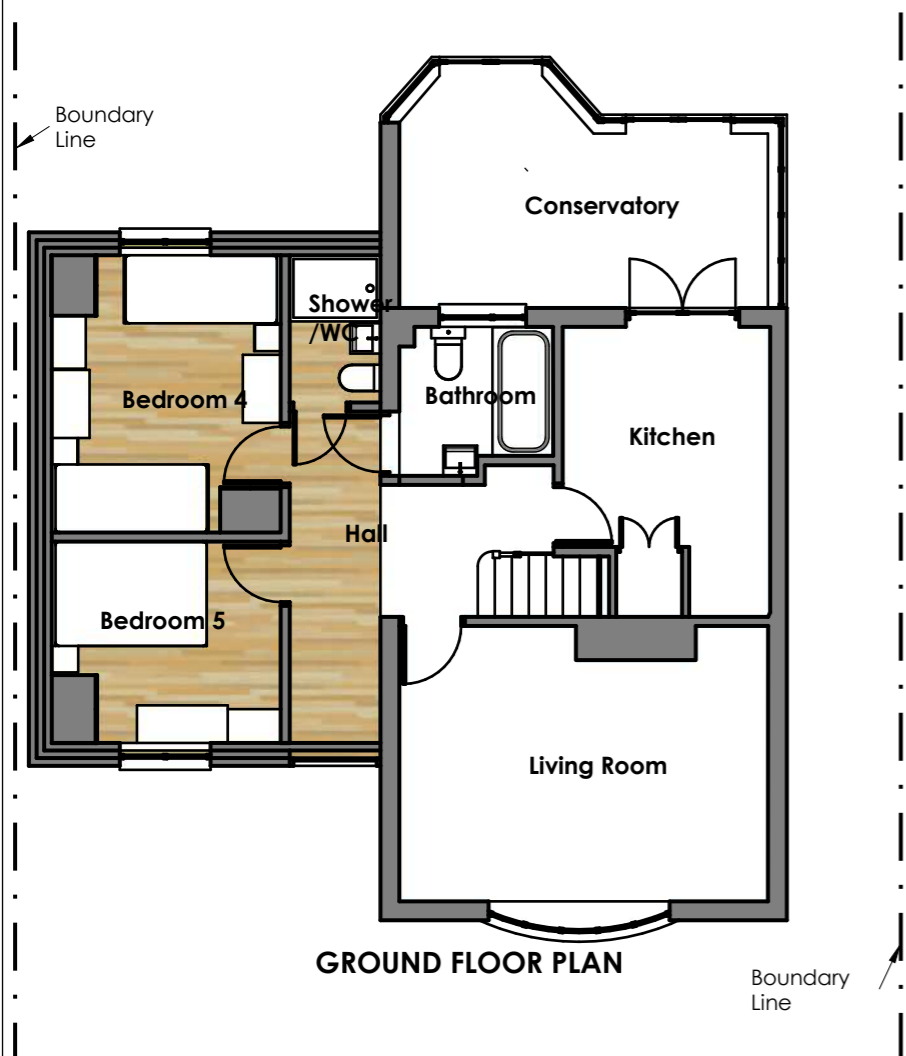

GROUND FLOOR PLAN

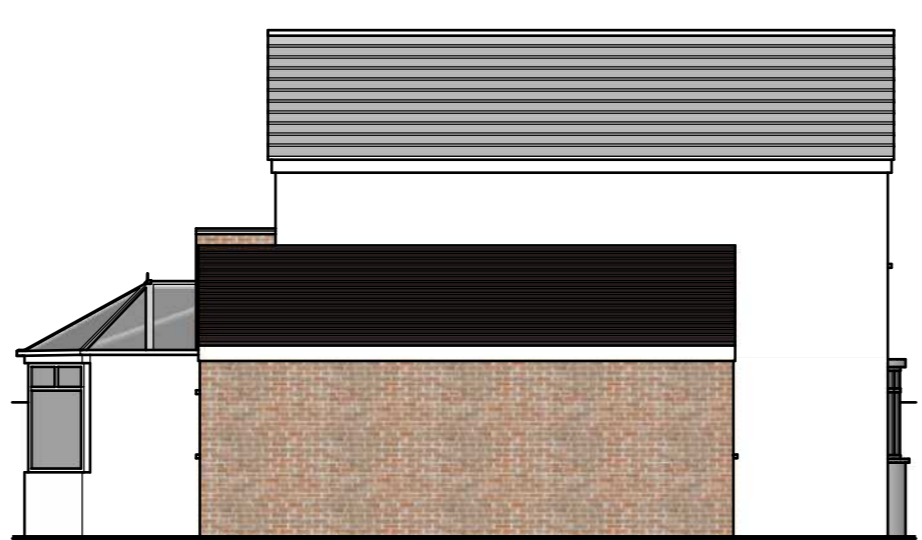

LEFT SIDE ELEVATION

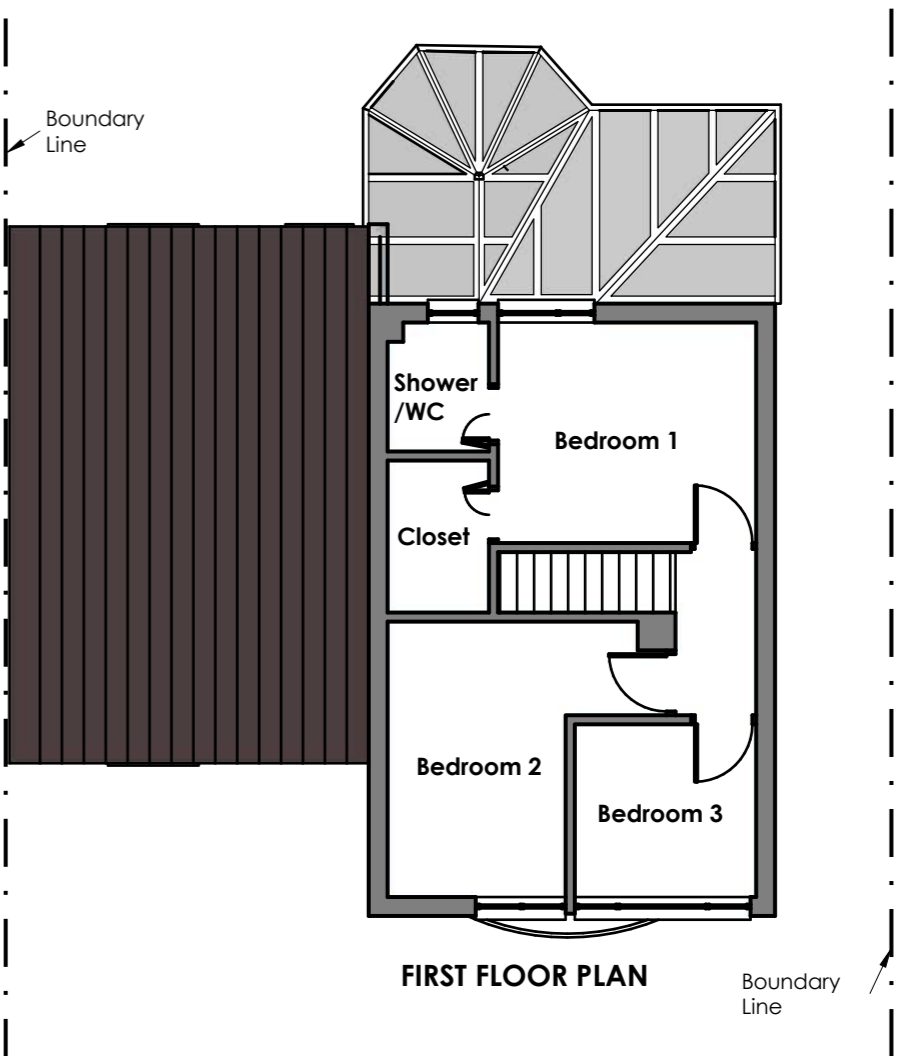

FIRST FLOOR PLAN

PROJECT
Single Storey Side Extension

ISSUE Date: 25/03/2021
 DRAWN BY: D. Thompson
 SCALE: 1:100
 PROJECT NO: DWL 04-21/01

**Existing
 Layout**