


NO.	DESCRIPTION	DATE	BY

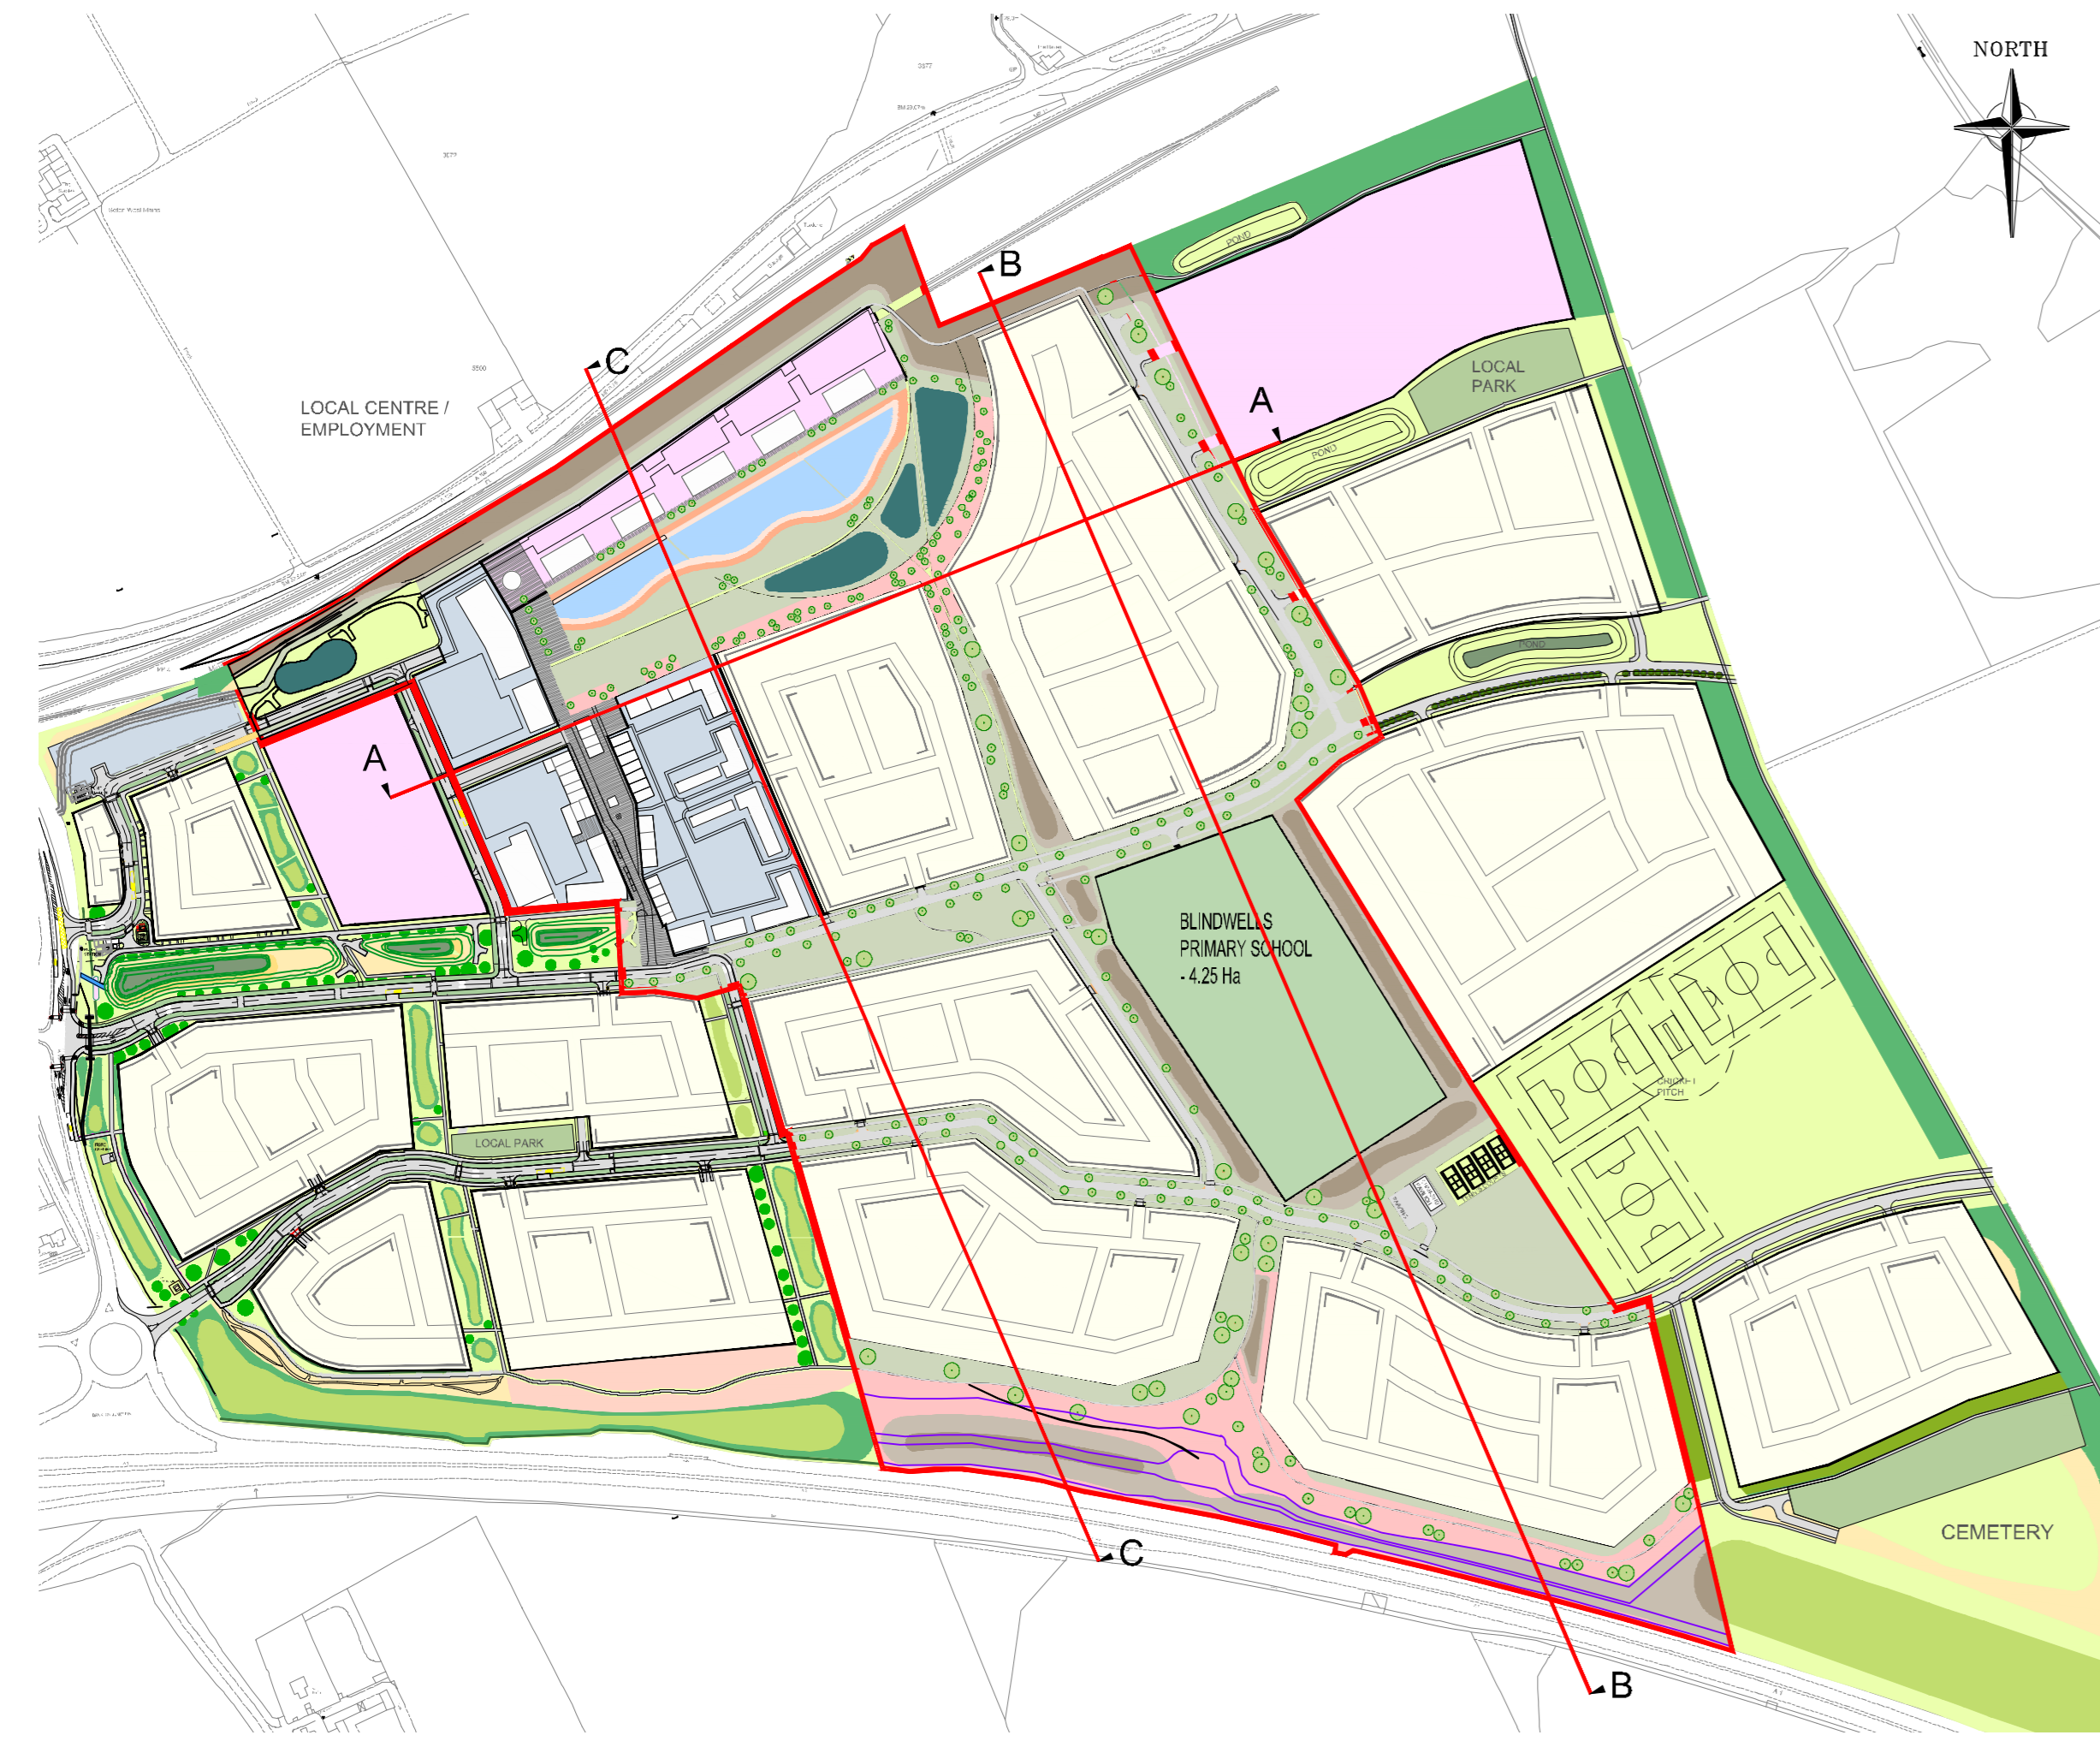


SITE PLAN
 1:5000 @ A0



PROPOSED PHASE 2 SECTION A:A
 1:1000 @ A0



PROPOSED PHASE 2 SECTION B-B
 1:1000 @ A0

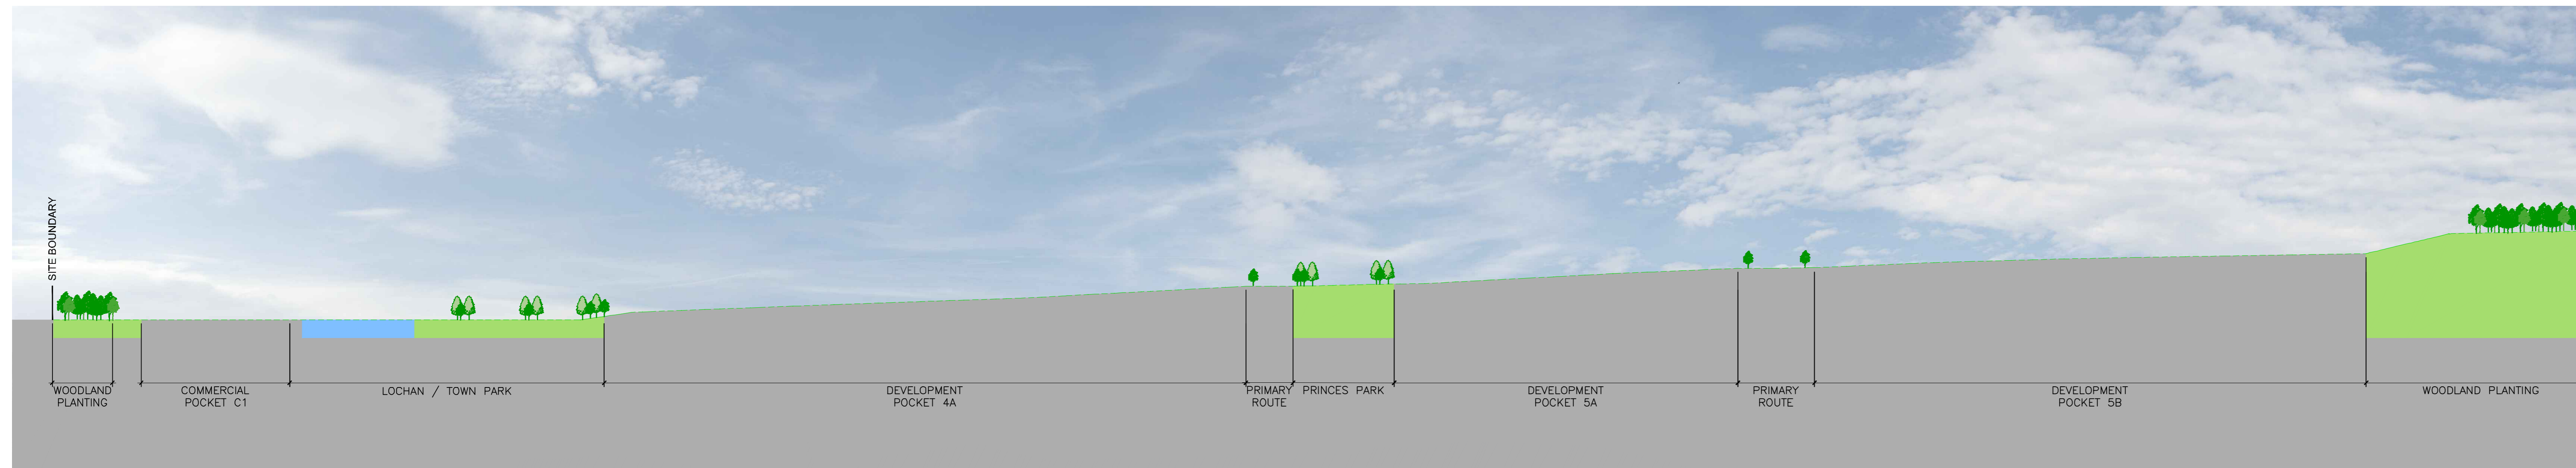

PROPOSED PHASE 2 SECTION C-C
 1:1000 @ A0

ema

architects + masterplanners

45 CHARLOTTE SQUARE
 LONDON EC1A 4DF
 E INFO@EMA-ARCHITECTS.CO.UK T 0131 247 1450
 W WWW.EMA-ARCHITECTS.CO.UK

BLINDWELLS, EAST LOTHIAN
 HARGREAVES SERVICES
 (BLINDWELLS) LTD

PHASE 2 SITE LAYOUT
 SITE SECTIONS

DATE 18.12.2014	PROJECT NO. 13055(PL02)010_B	SCALE 1:1000	SHEET NO. 2 OF 2
DATE 18.12.2014	PROJECT NO. 13055(PL02)010_B	SCALE 1:1000	SHEET NO. 2 OF 2