
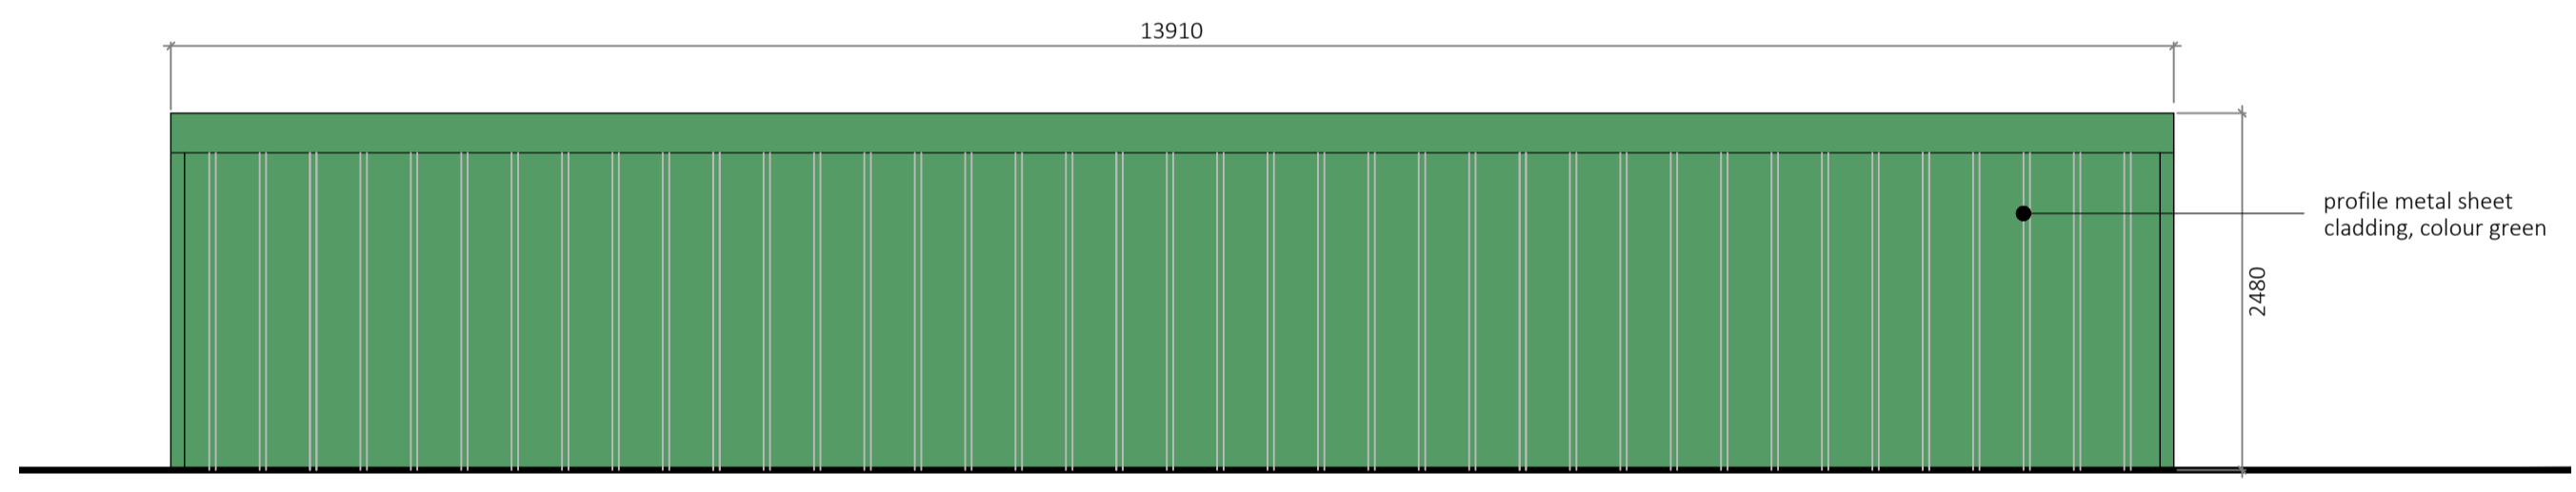


SITE PLAN AS PROPOSED 1:500

Red line indicates site of application
Blue line indicates land in ownership of applicant. (paddock/stable)

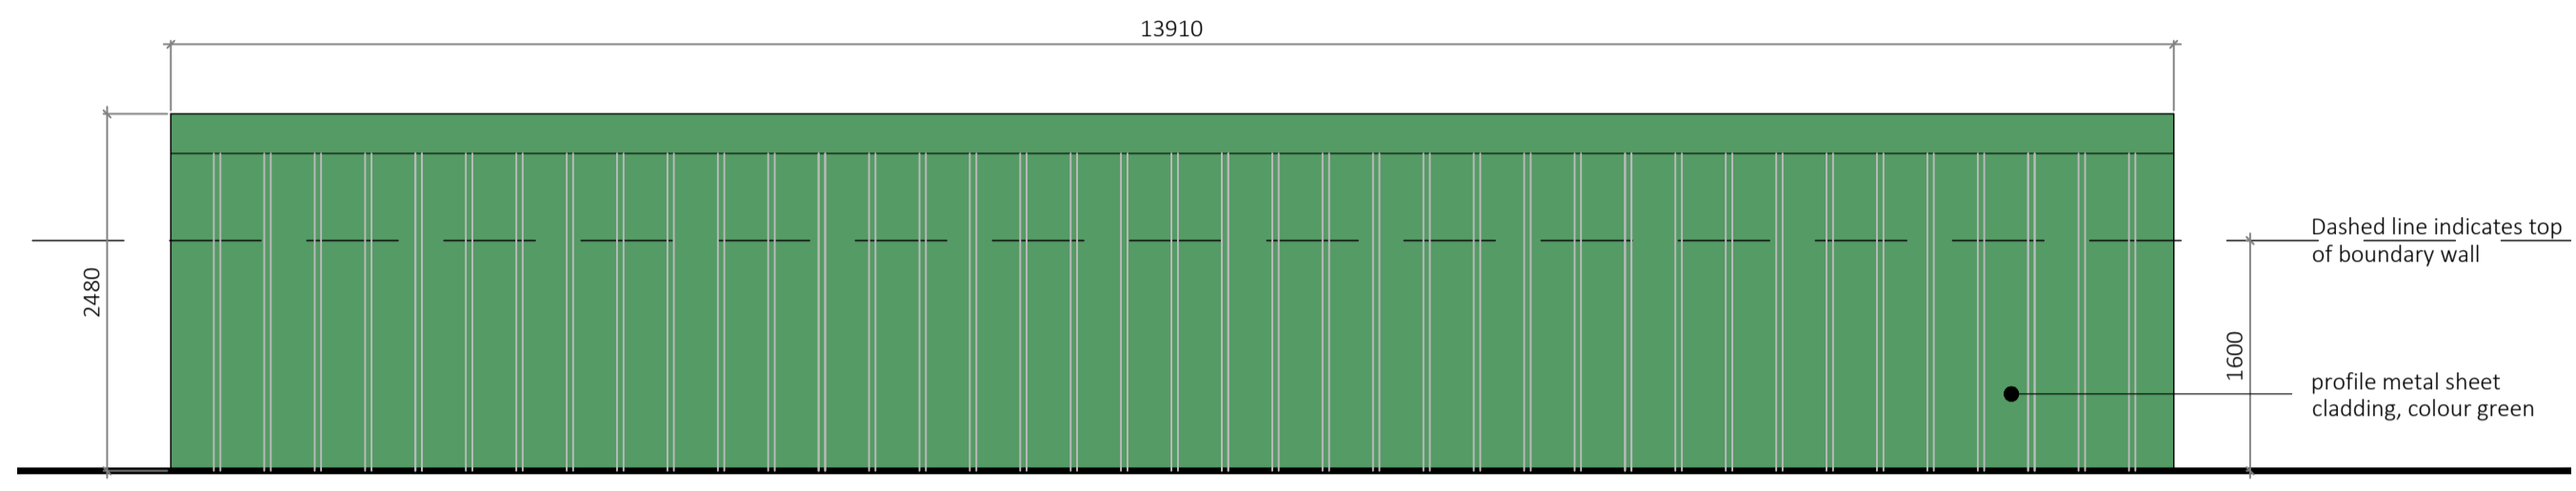

SCOPE OF WORKS
- ERECT SINGLE STOREY SHED WITH LEAN-TO PERGOLA

SCHEDULE OF MATERIALS
- TIMBER POST AND JOIST STRUCTURE - PAINTED GREEN
- PROFILED SHEET CLADDING TO WALLS AND ROOF - COLOUR GREEN
- TIMBER SHED DOORS AND PASS DOOR - PAINTED GREEN

REV	DETAILS	BY	DATE
A	Containers removed from paddock	CGY	29/03/21
B	amendments following planning letter dated 08/04/21	CGY	08/04/21

Niall Young ARCHITECTURE LTD.
32/12 Hardengreen Business Park, Dalhousie Road, Eskbank, EH22 3NX
T. 0131 660 6599 E. info@nyarchitecture.co.uk F. 0131 663 8771

PROJECT:
HILLHEAD FARMHOUSE
CARBERRY
EH21 8QE

DRAWING TITLE:
PLANS AS PROPOSED
ELEVATIONS AS PROPOSED

Scale	VARIES@A1	Issue status	PA
Drawn	CGY	Checked	NSY
		Date	12/08/20

2043(PA)01B