


Part North elevation as proposed

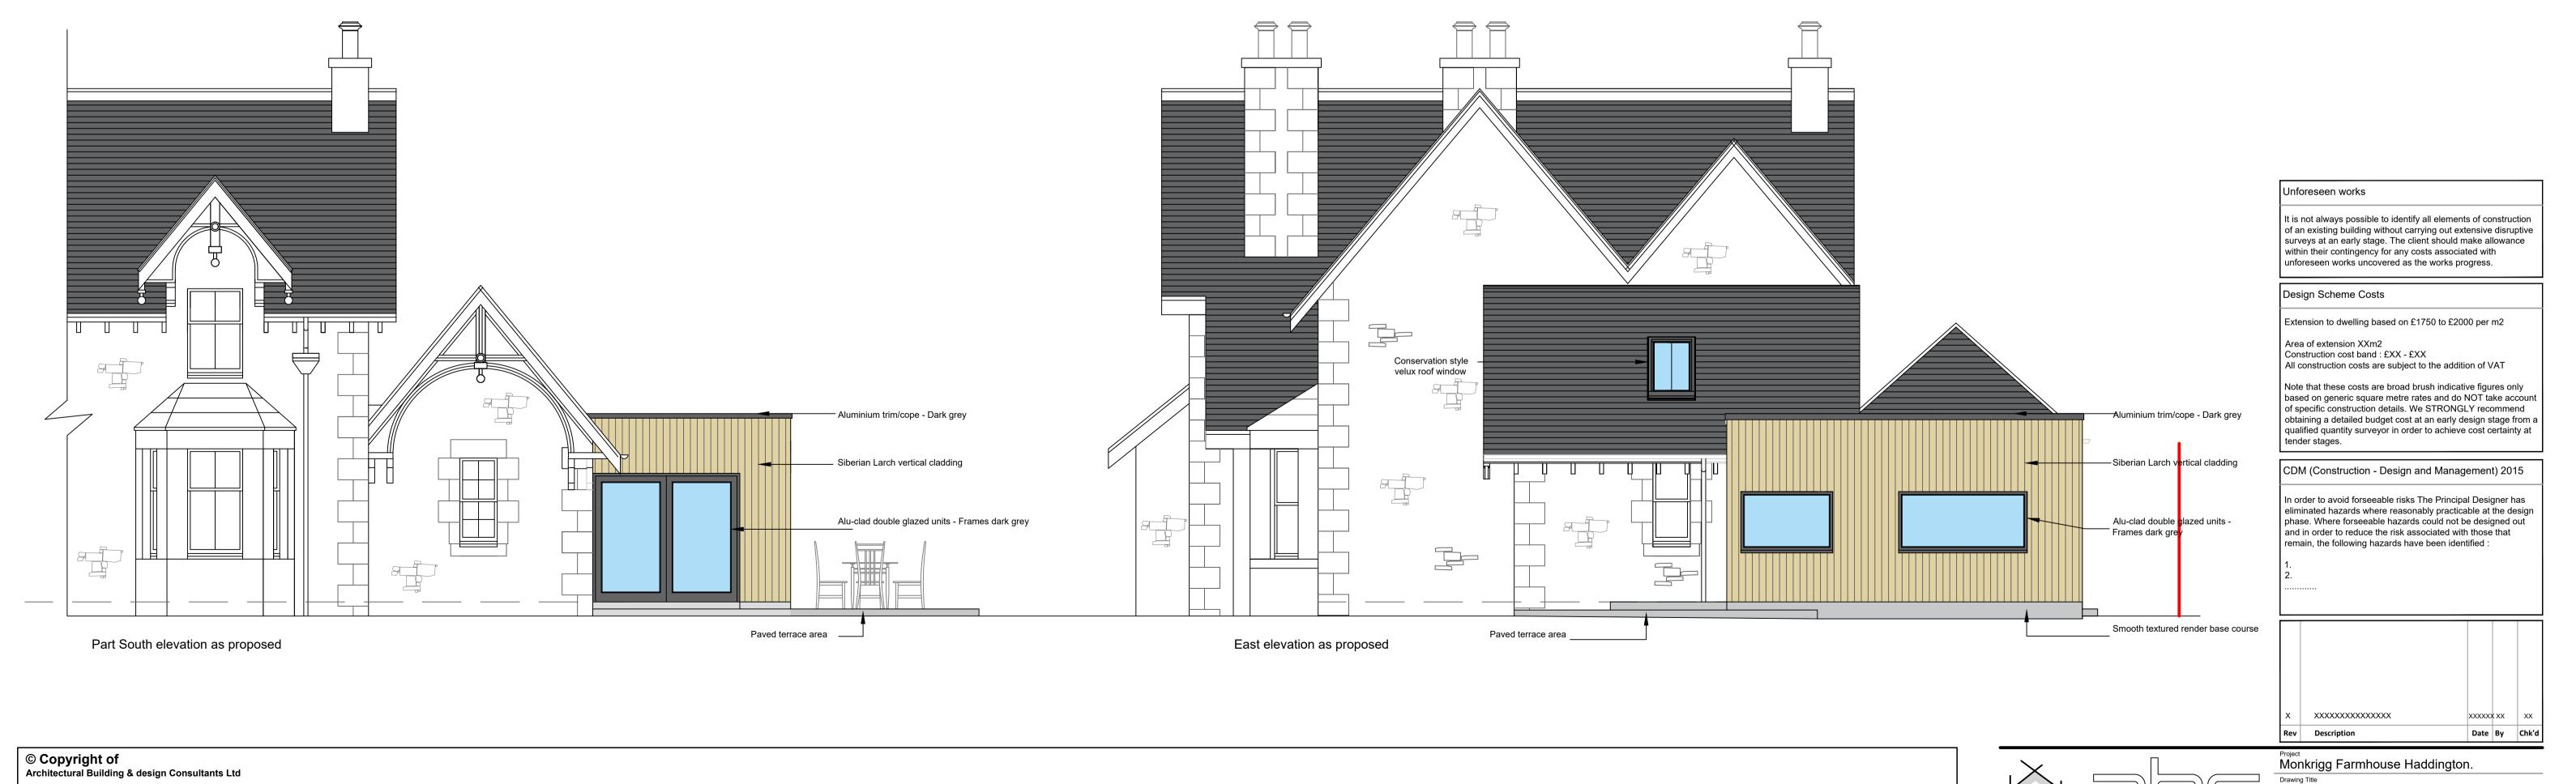

0 0.5m 1m 1.5m 2m 2.5m

SCALE BAR 1-50

Drawing Title
Elevations

18a Rothesay Place, 0131 510 8555 Edinburgh abcarchitecture.co.uk Edinburgh EH3 7SQ 01368 908 222 Dunbar enquiries@abcarchitecture.co.uk Scale Print Date Drawn by Ch'd by 1:50 A1 05/08/2020 SJW XXX

Architectural Building & Design Consultants Ltd

Mr Stephan Briggs

Project ref. Drawing No. REF No.279 04

Planning/LBC.