



BLOCK/SITESITE PLAN
 SCALE 1:200
 CENTRE COORDINATES: 342616, 671131

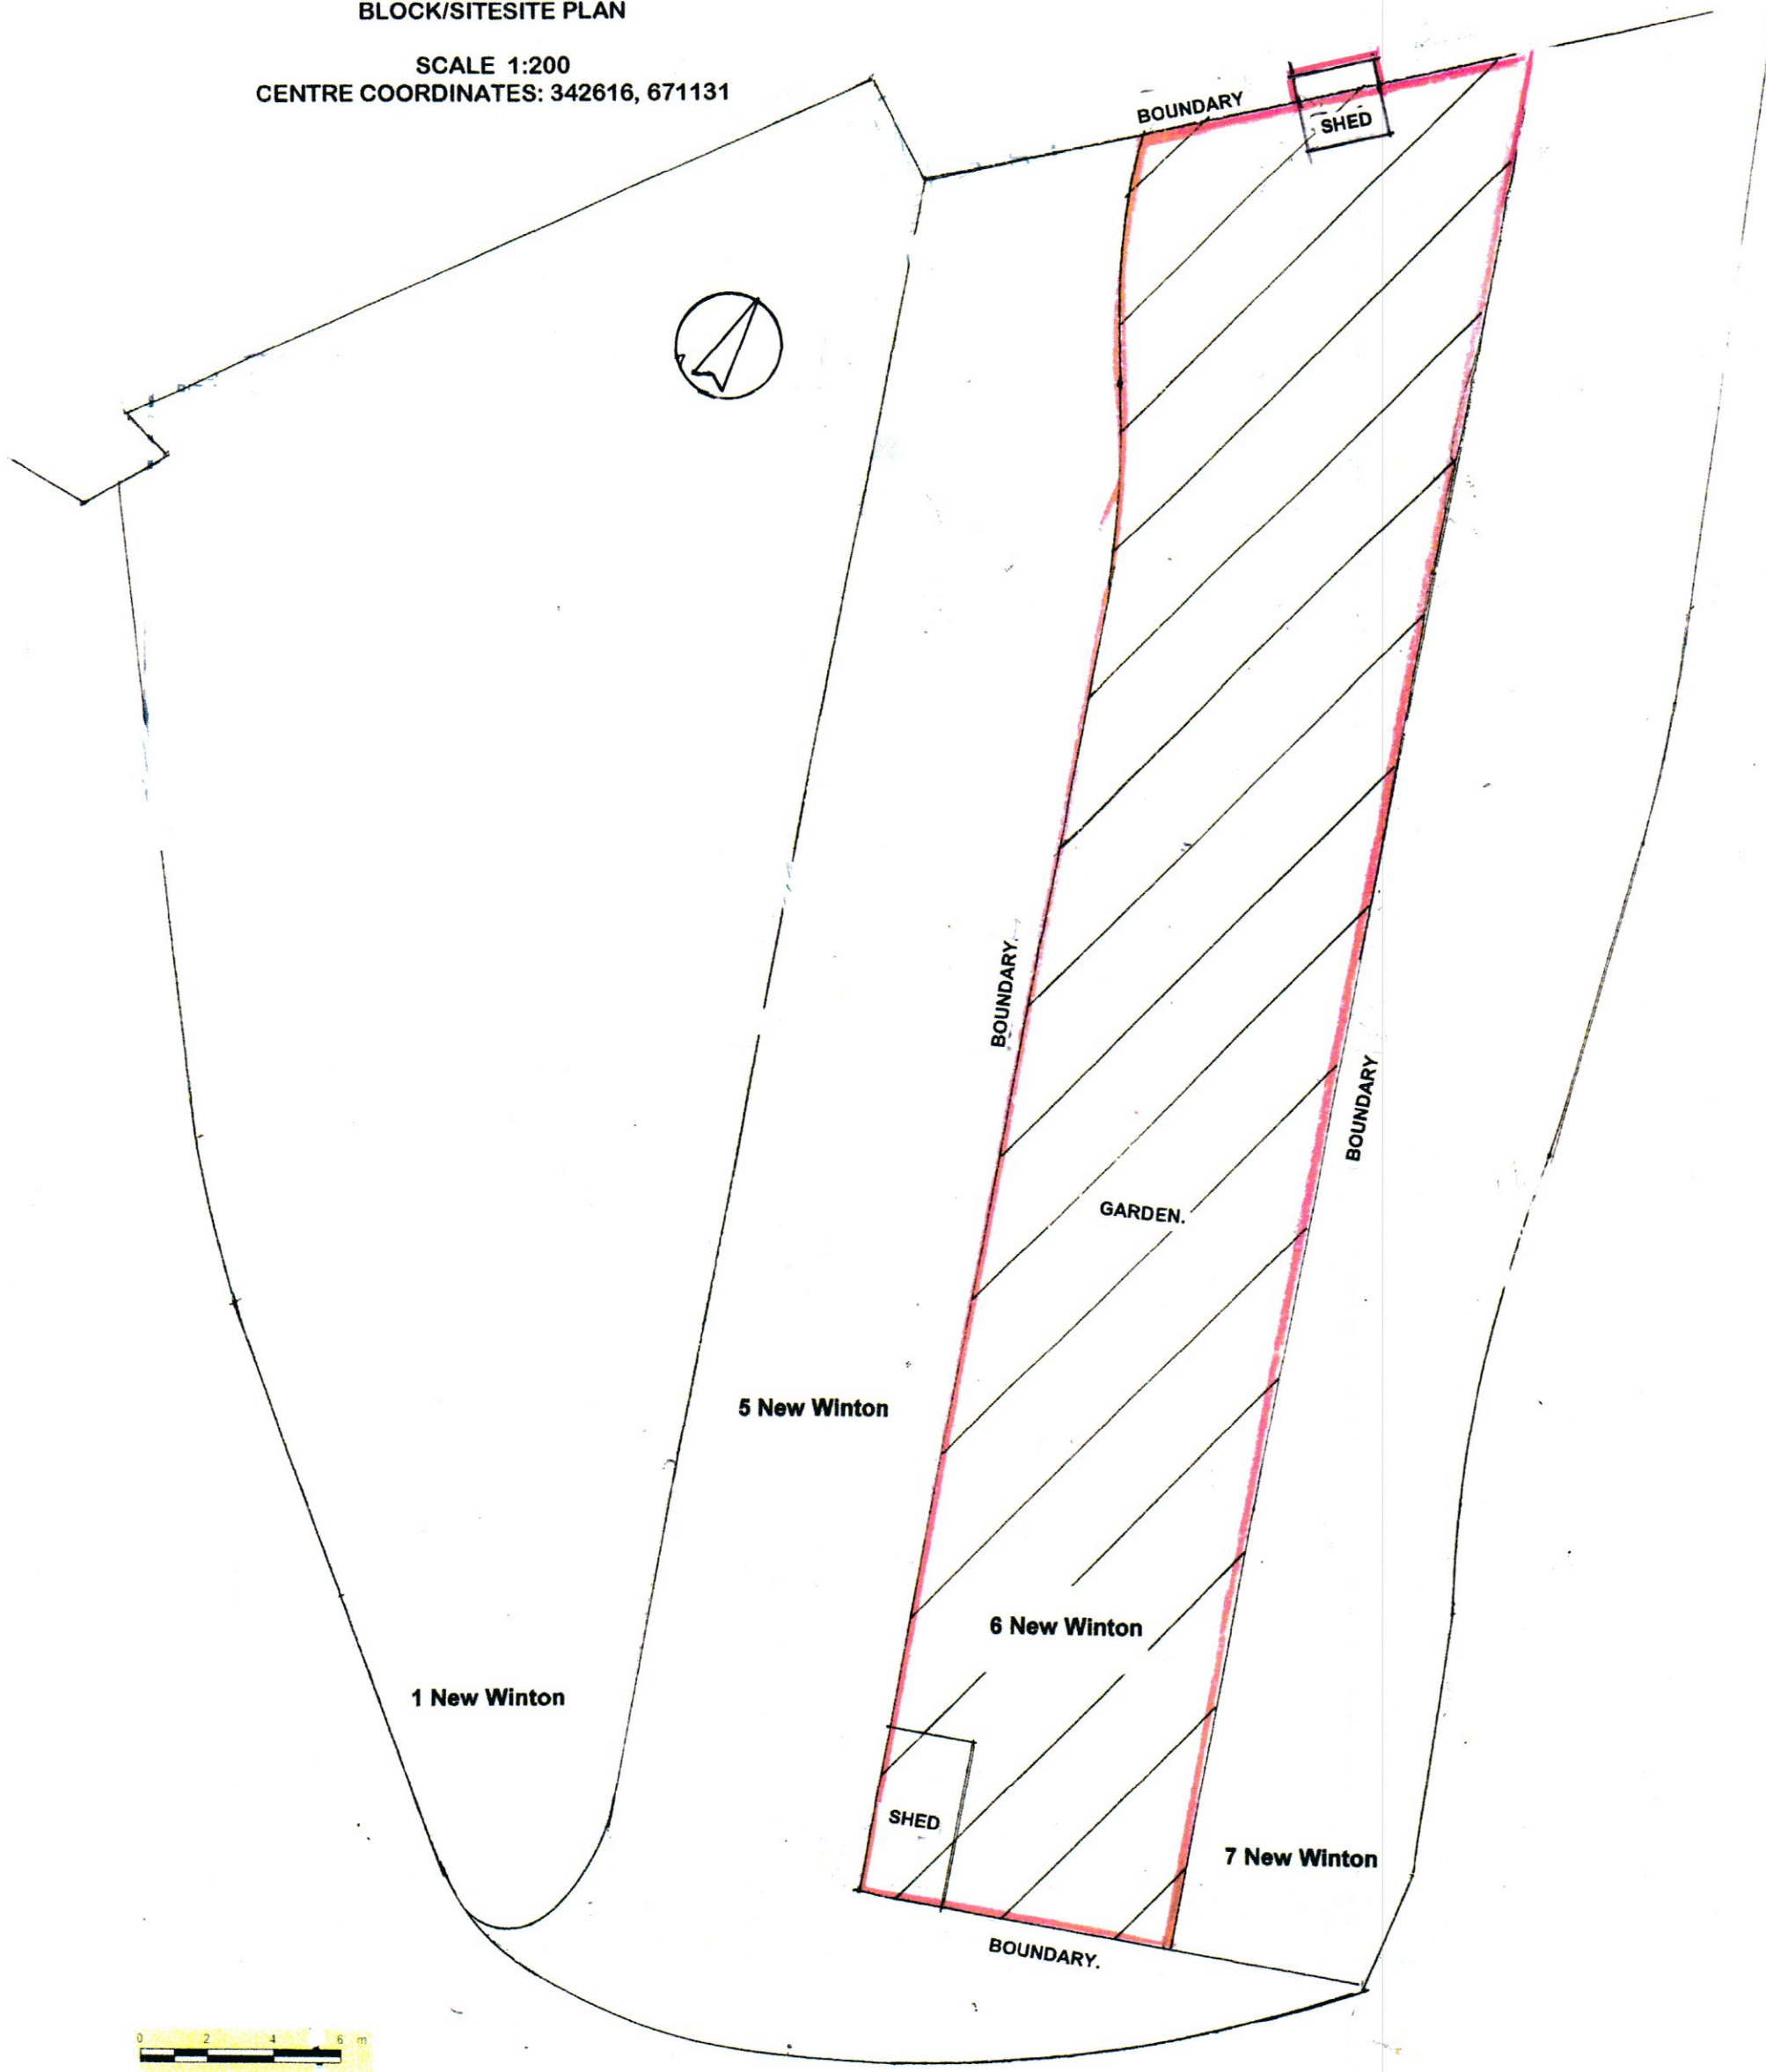


SITE LOCATION PLAN
 AREA 2 HA
 SCALE 1:1250
 CENTRE COORDINATES: 342616, 671131

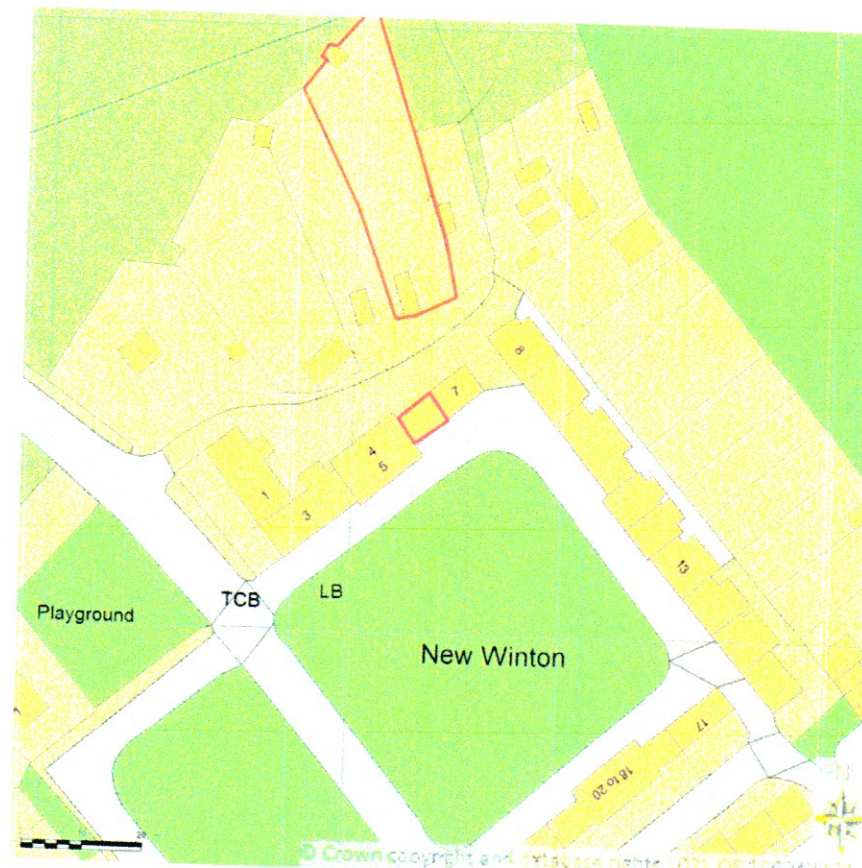

Supplied by Streetwise Maps Ltd
 www.streetwise.net
 Licence No: 100047474
 25/03/2021 17:12

REAR COMMUNAL DRIVE.

The Winton Trust

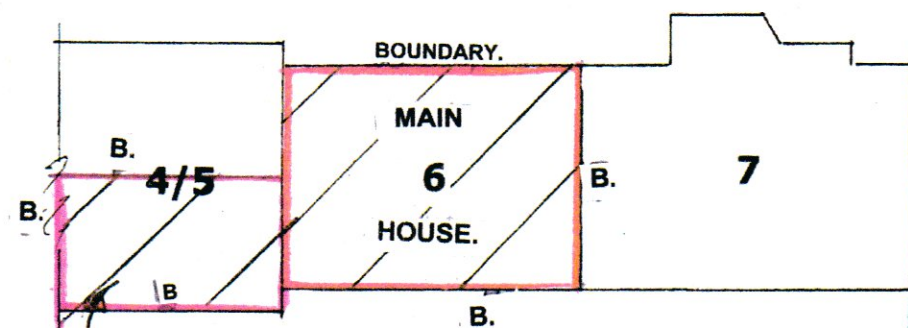

(NOTE G/F NO.6 BEDROOM IS UNDER FLAT ABOVE)

The Winton Trust

NO PART OF THIS DRAWING OR ASSOCIATED SPECIFICATION/DETAILS ARE TO BE COPIED WITHOUT THE DIRECT WRITTEN CONSENT OF FGH. ALL DRAWINGS AND DESIGNS ARE REGISTERED FOR COPYRIGHT WITH PROTECT MY WORK.COM
 © Copyright 2021 FGH ARCHITECTURAL & BUILDING DESIGN SERVICES
 All Rights Reserved.

Client: Ms Joanne Evans
 Property Address:
 6 New Winton Cottages
 New Winton, East Lothian
 EH33 2NH

FGH

Architectural & Building Design
 1 Fentonbarns Farm Cottages
 North Berwick
 East Lothian, EH39 5AN
 Tel: 07749491795

Date: March 2021

SCALES: 1:200/1:1250

Read in Conjunction with Specification

LOCATION BLOCK PLAN

SCALE 1:200 / 1:1250 WHEN VIEWED IN A2 FORMAT

