


EXISTING BUILDING REAR ELEVATION (SCALE 1:50)

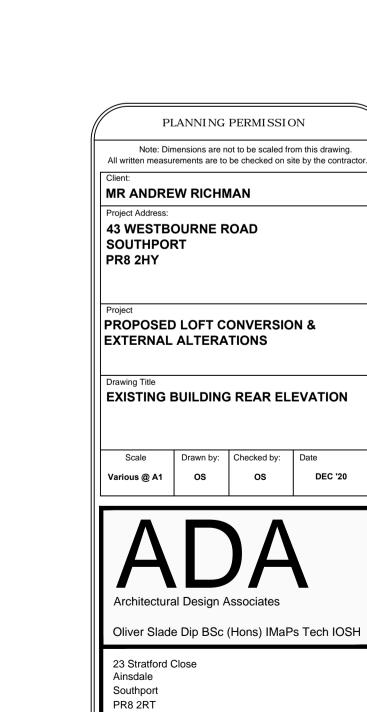

Project No. Drawing No. WR/ADA/06/A 20/0100/WR

Tel: 01704 573226 Mob: 07718476930

Web: www.ada-architectural.com Email: slade.oliver@gmail.com

os