





Location Plan  
(1:1000)

Serial number: 203375  
 Crown copyright and database right 2021  
 Ordnance Survey licence 100048957  
 Reproduction in whole or in part is prohibited  
 without the prior permission of Ordnance Survey




Block Plan  
(1:500)

Serial number: 203375  
 Crown copyright and database right 2021  
 Ordnance Survey licence 100048957  
 Reproduction in whole or in part is prohibited  
 without the prior permission of Ordnance Survey

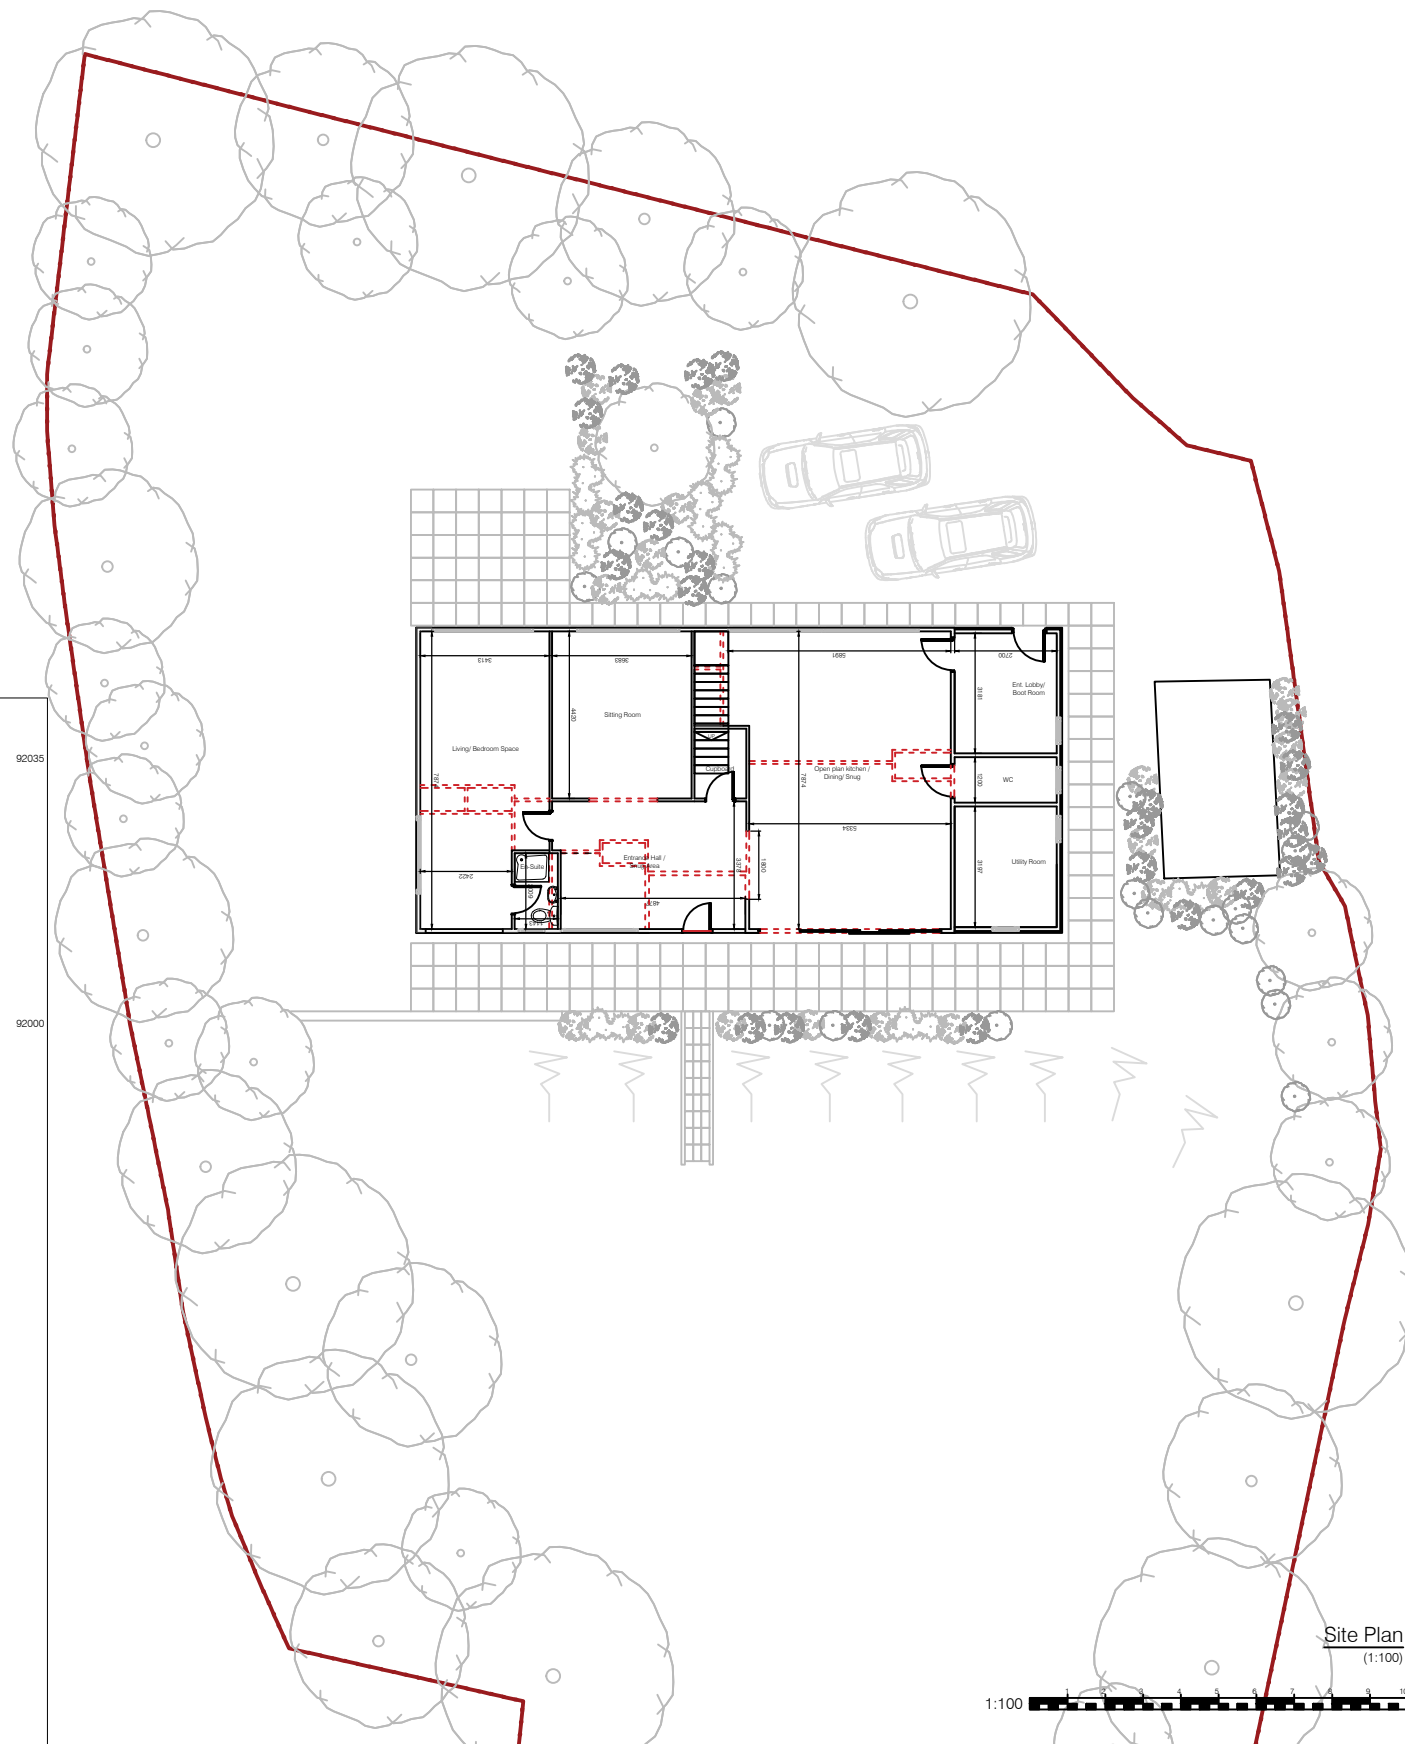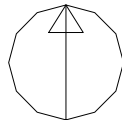

Site Plan  
(1:100)

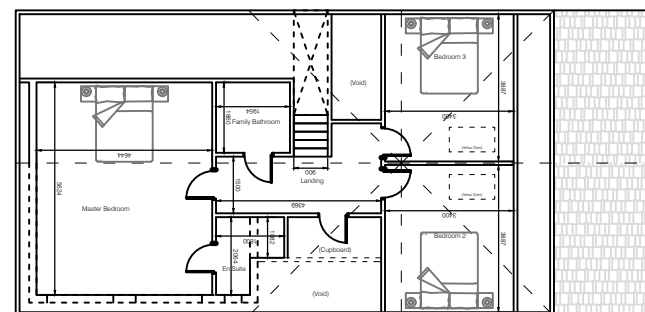

First Floor Dim. Plan  
(1:100)



General Notes:

1. Figured dimensions only to be taken from this drawing. All dimensions are to be checked on site before any work is put in hand.
2. All dimensions and levels are to be checked and verified by the main contractor (mc) on site prior to works commencing. Any discrepancies to be reported immediately to the architect/ & engineer.
3. The contractor shall be responsible for the method of construction, the structures temporary stability and ensuring stress additional to those allowed for in the permanent design are not introduced into the structure.
4. All work by the contractor must be carried out in such a way that all requirements under the health and safety act are satisfied.
5. Requirements of all drawings are as a minimum, if more stringent requirements are specified by other consultants, then these requirements must be met unless they have a detrimental or potentially detrimental effect on the structure.
6. Any variations between levels or specifications of the proposed structure are to be reported to the architect/ & engineer prior to commencement of works.
7. This drawing should be read in conjunction with all other relevant drawings and Specifications. Any discrepancies are to be reported to the architect/ & engineer prior to commencement of works.

Key to Health & Safety Symbols

- Indicates a residual risk requiring a compulsory action
- Indicates a residual risk for information
- Indicates a residual risk requiring a prohibitive action
- Indicates a residual risk as a warning

P01	26.02.21	Planning Issue	SL
-	06.01.20	Issued for comment	SL
Rev	Date	Description	Chk

**PLANNING ISSUE**  
ISSUED FOR PLANNING APPROVAL

Client  
 Mr & Mrs Scott  
 The Goyle,  
 Tipton St John,  
 EX10 0AX

Project Title  
 PROPOSED DEVELOPMENT AT  
 The Goyle,  
 Tipton St John,  
 EX10 0AX

Drawing Title  
 LOFT CONVERSION & EXTENSION  
 LOCATION, SITE & BLOCK PLANS

Scale@Size  
 As Noted  
 @A1

Date  
 Dec. 2020

Drawn  
 SL

Checked  
 NB

Project No.

Drawing No.  
 003

Revision  
 P01