
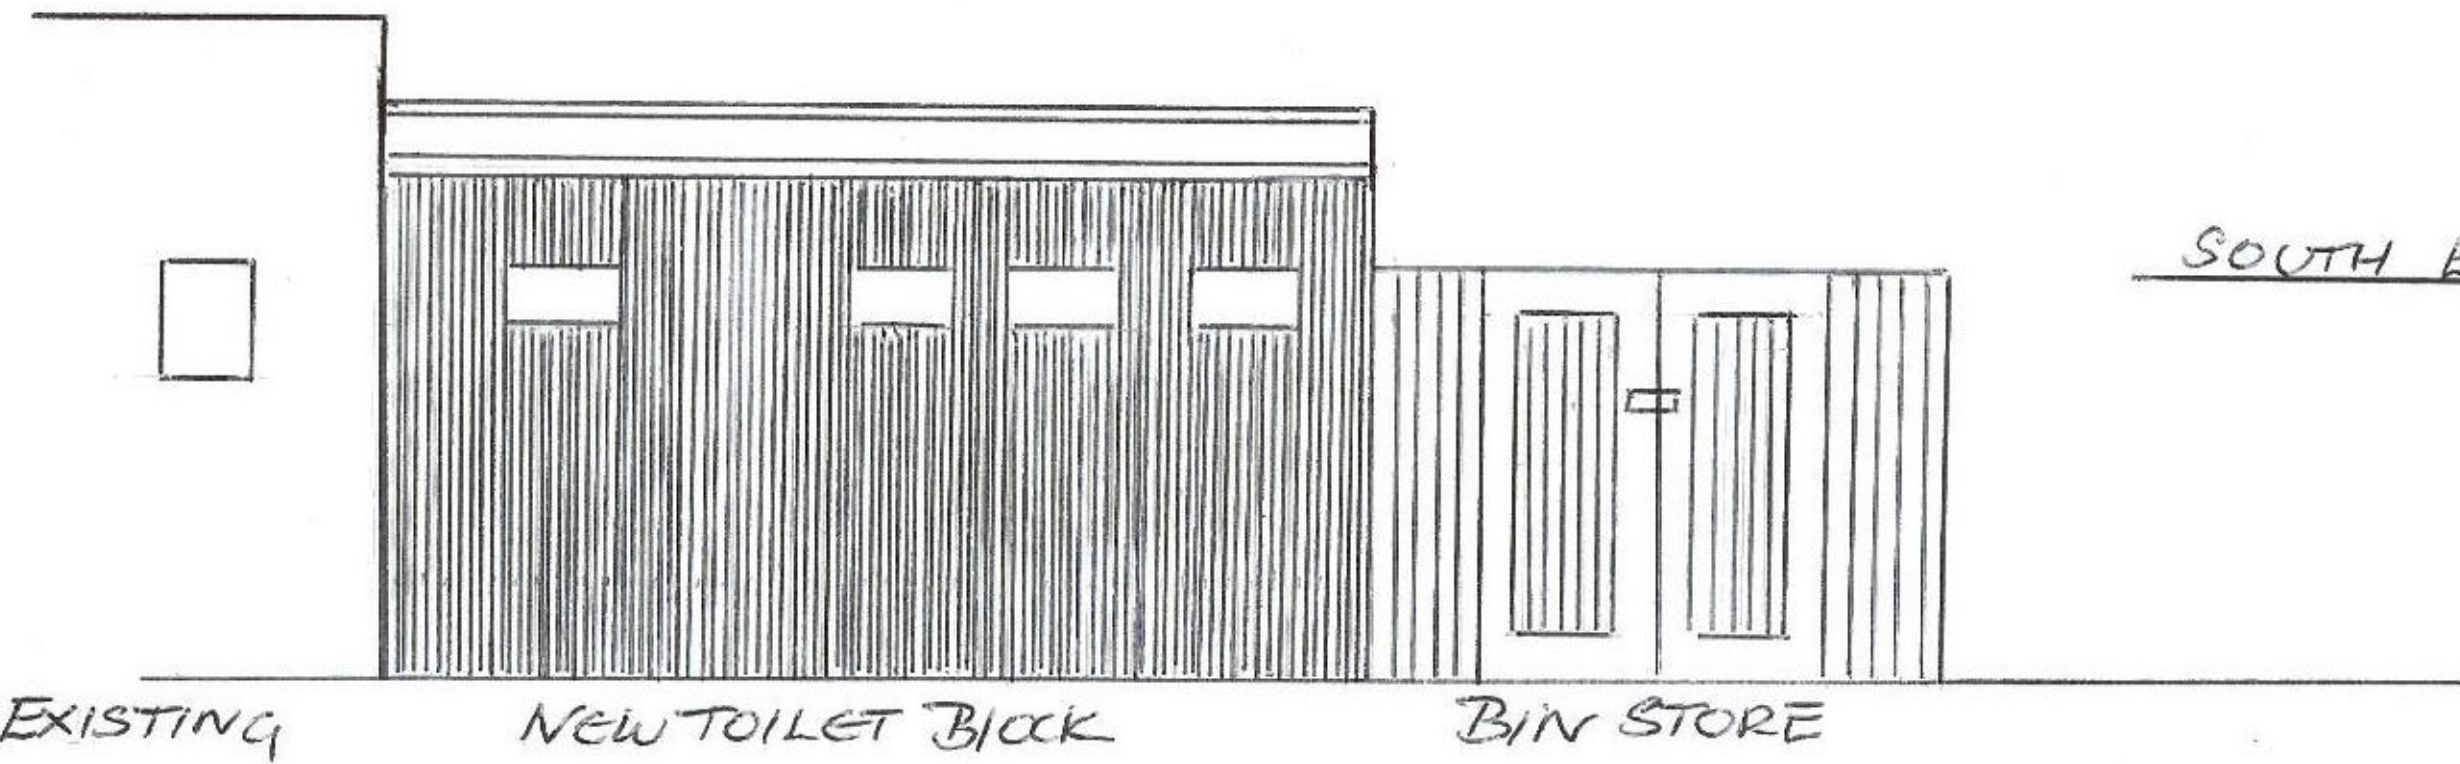


THE CHEQUERS 20 THE STREET, ERISWELL


SUFFOLK IP27 9BH

NORTH ELEVATION

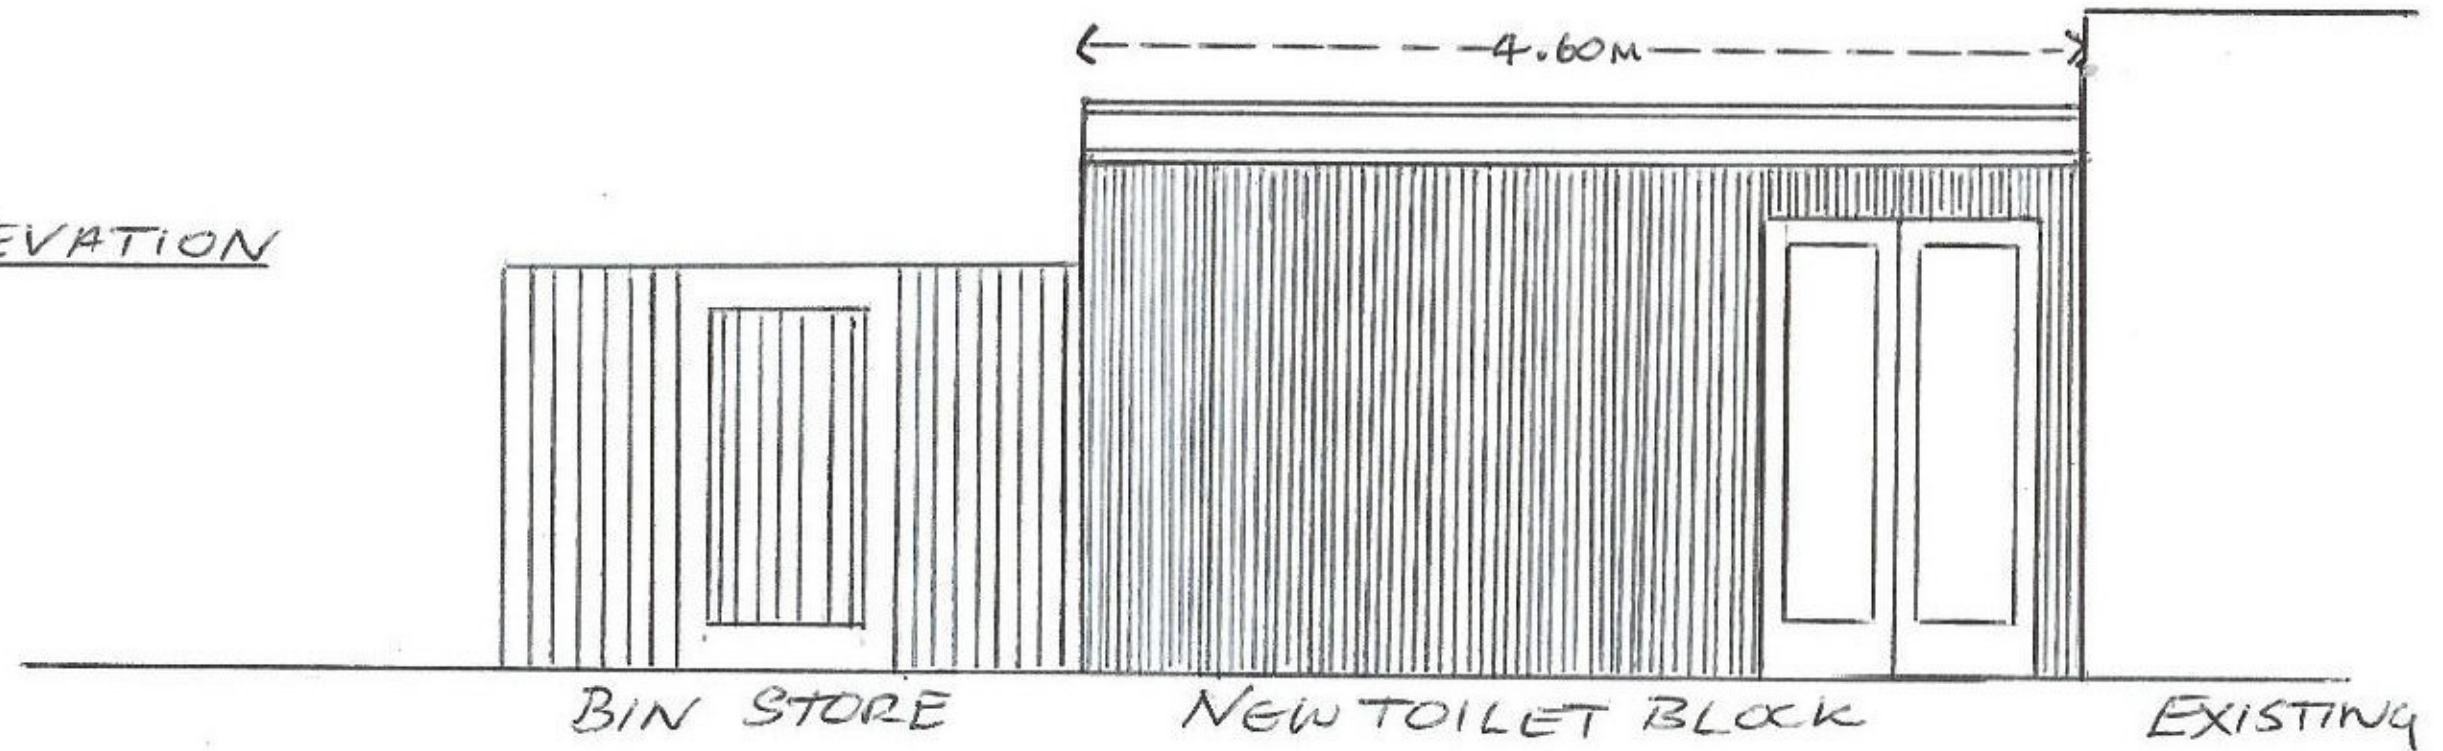

SOUTH ELEVATION

SCALE 1:50

 

DOCUMENT REF: CQS 4