


PROPOSED SIDE ELEVATION
SCALE 1:100

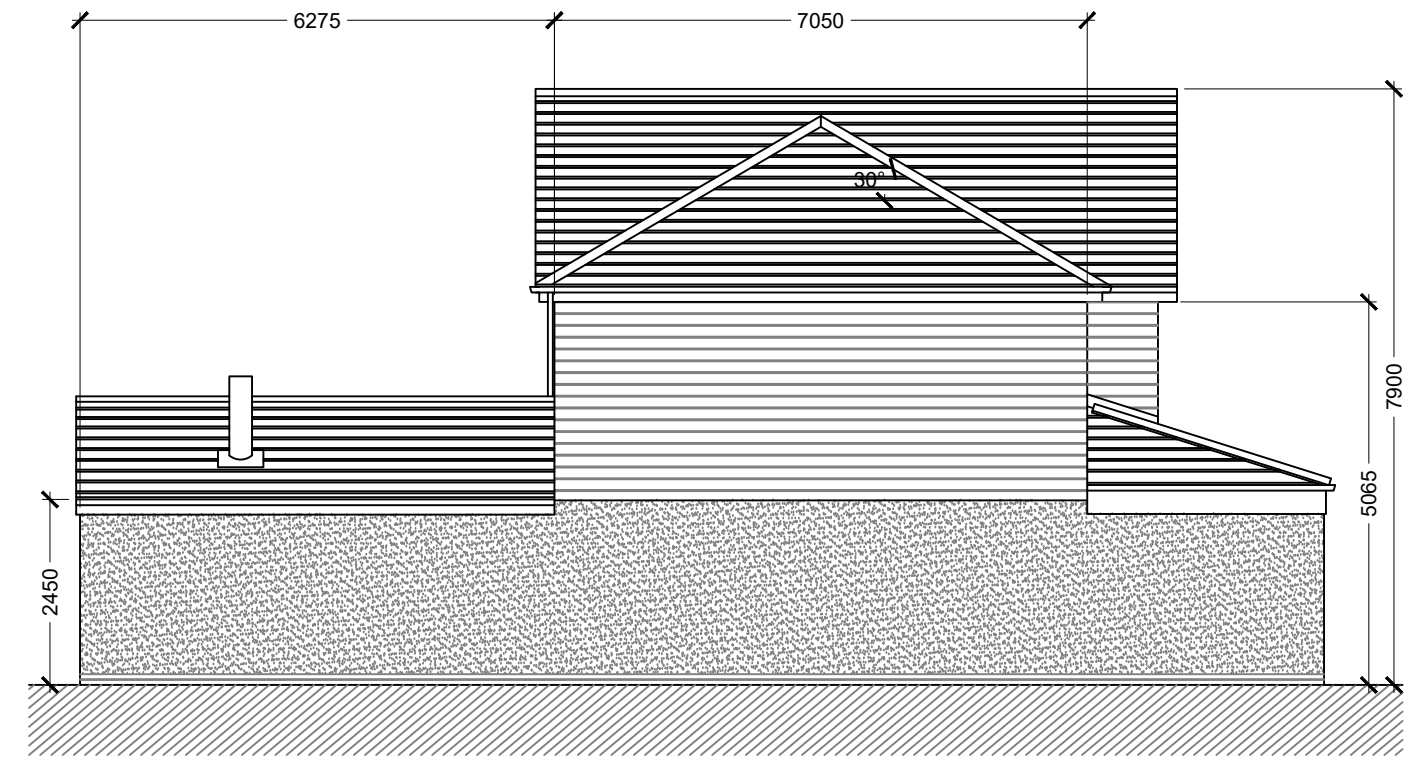


PROPOSED SIDE ELEVATION
SCALE 1:100

PROPOSED EXTENSION MATERIALS:


WALLS: RENDERED BLOCKWORK &
WEATHERBOARDING
ROOF: CONCRETE ROOF TILES
WINDOWS: UPVC
GUTTERS/RWPS: UPVC

EXISTING HOUSE MATERIALS:

WALLS: RENDERED BLOCKWORK &
WEATHERBOARDING

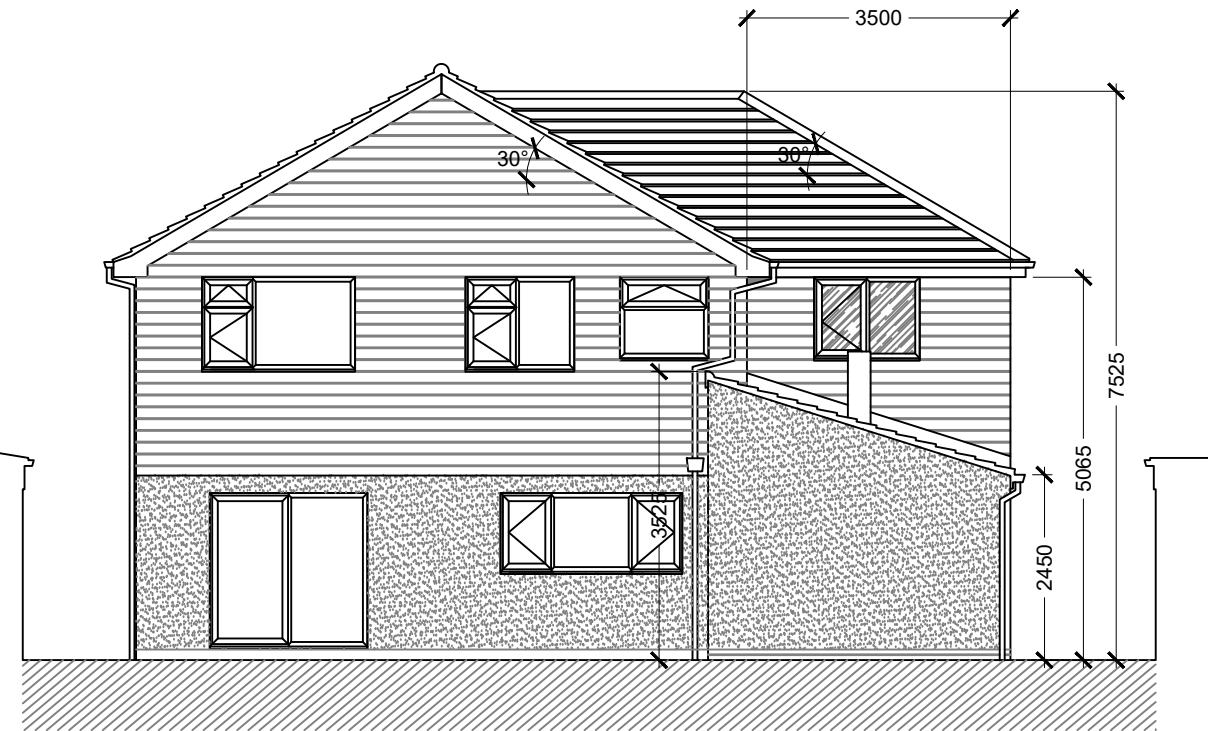

PROPOSED REAR ELEVATION
SCALE 1:100

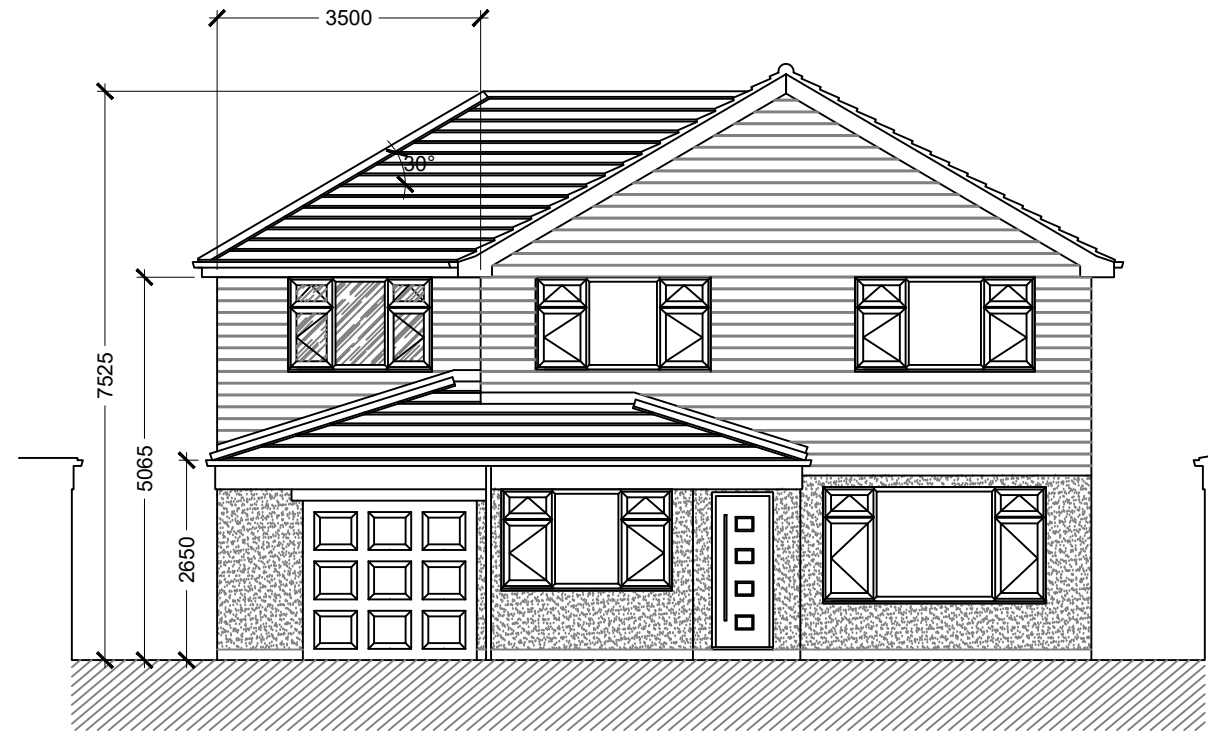

PROPOSED FRONT ELEVATION
SCALE 1:100

C - ROOF PITCH AMENDED TO 17.5 DEGREES.
B - FIRST FLOOR EXTENSION REDUCED.
A - DIMS ADDED.

PLANNING ISSUE

PROJECT		
12 NEVILE DRIVE KINOULTON NOTTINGHAMSHIRE NG12 3EE		
CLIENT		
MR & MRS M GENT		
DRAWING		
PROPOSED ELEVATIONS		
DRAWING NR	REVISION	SCALE
PL07	C	1:100
DATE	DRAWN BY	
JUNE 2020	MG	
DO NOT SCALE FROM THIS DRAWING		