

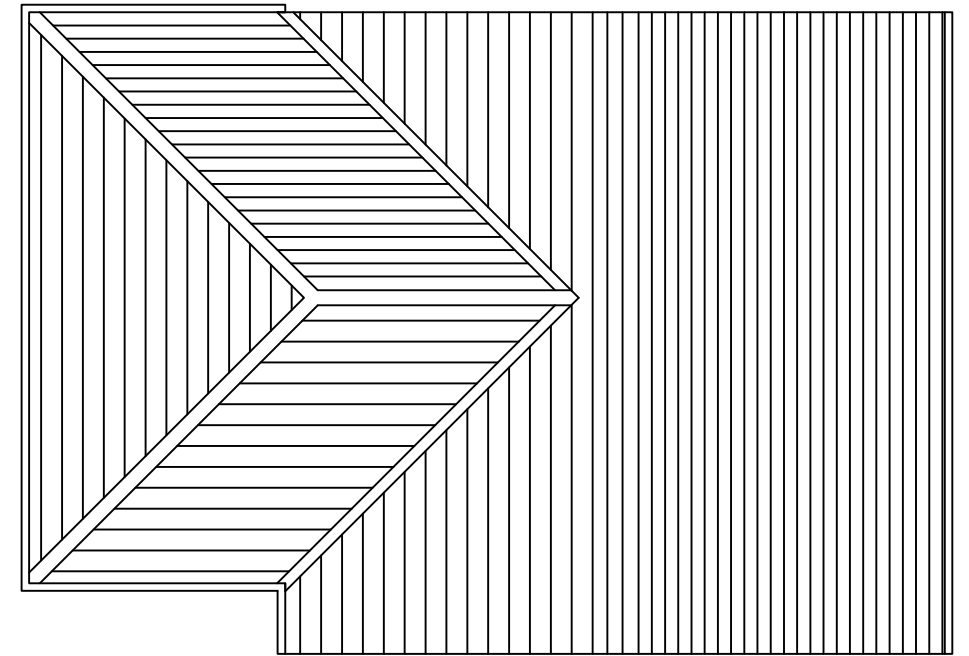
 



PROPOSED GROUND FLOOR PLAN  
SCALE 1:100

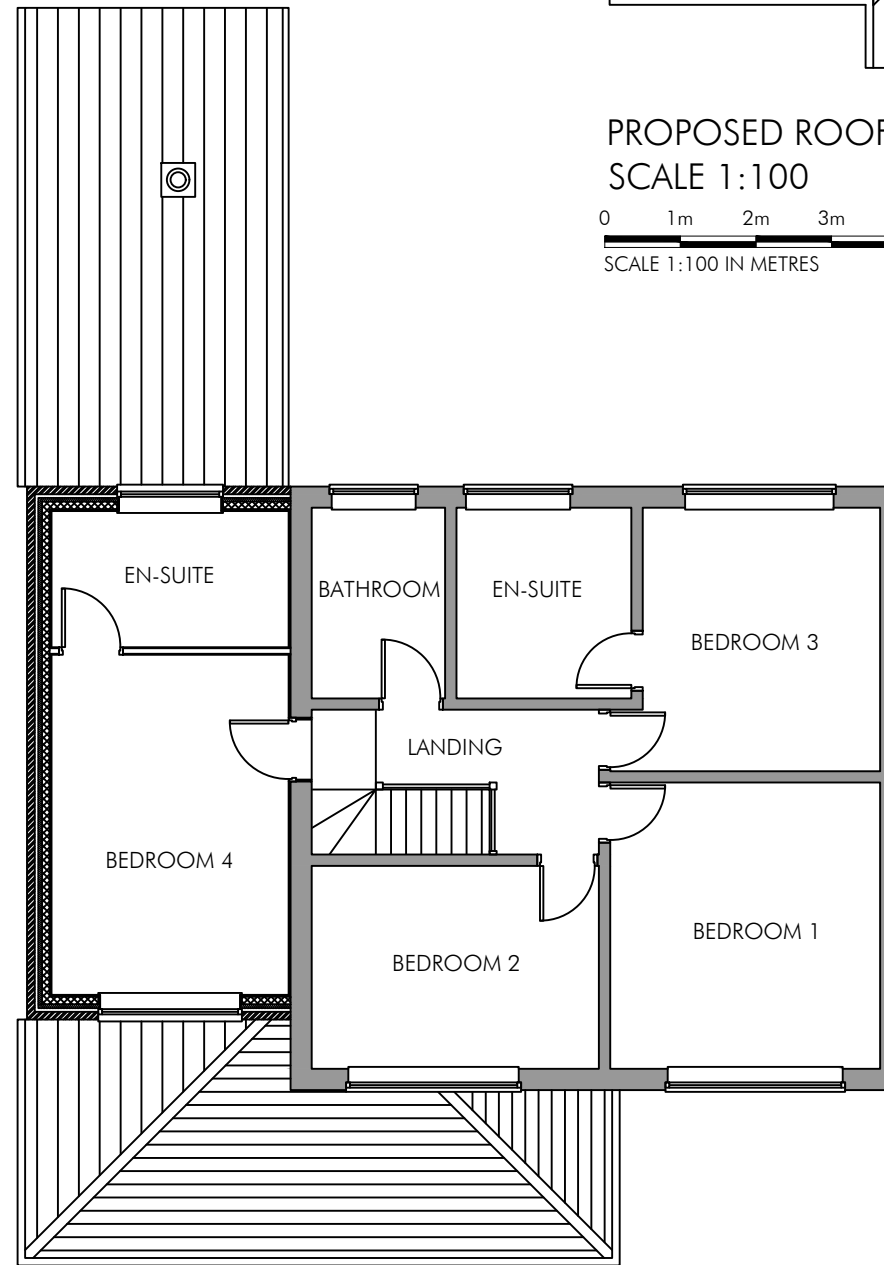

PROPOSED ROOF PLAN  
SCALE 1:100

 

PROPOSED FIRST FLOOR PLAN  
SCALE 1:100

 

B - GARAGE ROOF AMENDED.  
A - FIRST FLOOR EXTENSION REDUCED.

PLANNING ISSUE

PROJECT  
12 NEVILLE DRIVE  
KINOULTON  
NOTTINGHAMSHIRE  
NG12 3EE

CLIENT  
MR & MRS M GENT

DRAWING  
PROPOSED PLANS

DRAWING NR	REVISION	SCALE
PL06	B	1:100
DATE	DRAWN BY	
JUNE 2020	MG	
DO NOT SCALE FROM THIS DRAWING		