


PLANNING ISSUE

A - DIMS ADDED.


PROJECT
12 NEVILLE DRIVE
KINOLTON
NOTTINGHAMSHIRE
NG12 3EE

CLIENT
MR & MRS M GENT
DRAWING
EXISTING ELEVATIONS

DRAWING NR	REVISION	SCALE
PL04	A	1:100
DATE	DRAWN BY	
JUNE 2020	MG	
DO NOT SCALE FROM THIS DRAWING		

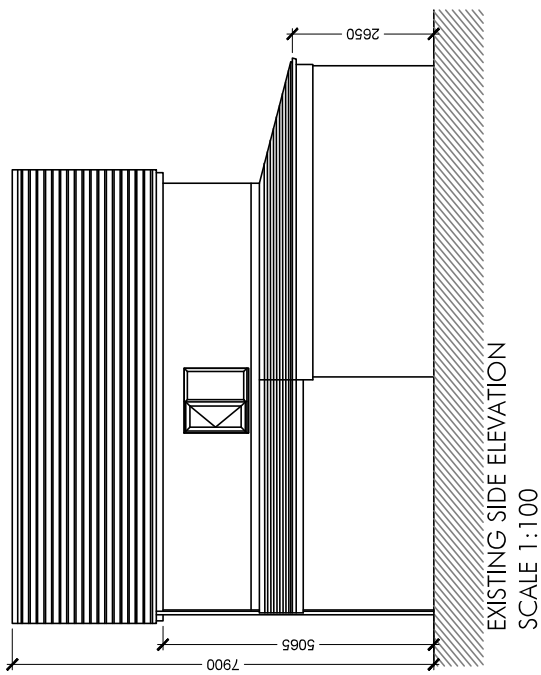


EXISTING SIDE ELEVATION
SCALE 1:100

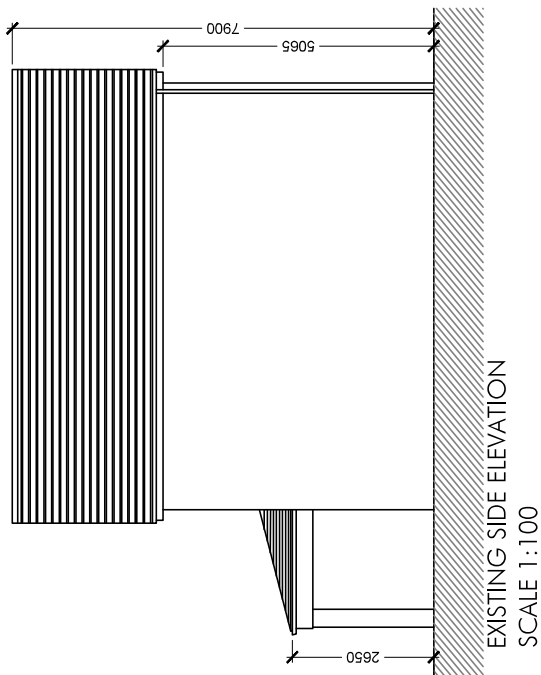


EXISTING SIDE ELEVATION
SCALE 1:100

EXISTING MATERIALS:

- WALLS: FACING BRICKWORK
- ROOF: CONCRETE ROOF TILES
- WINDOWS: UPVC
- GUTTERS/RWPS: UPVC

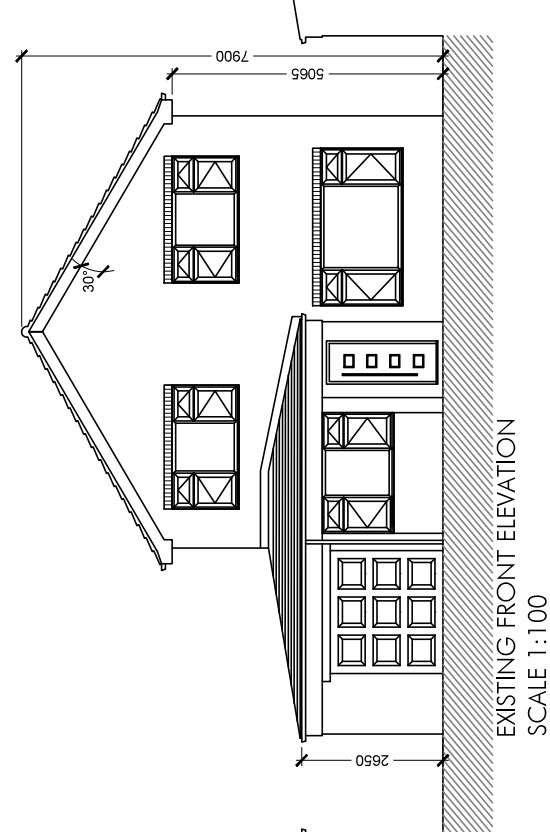

EXISTING FRONT ELEVATION
SCALE 1:100

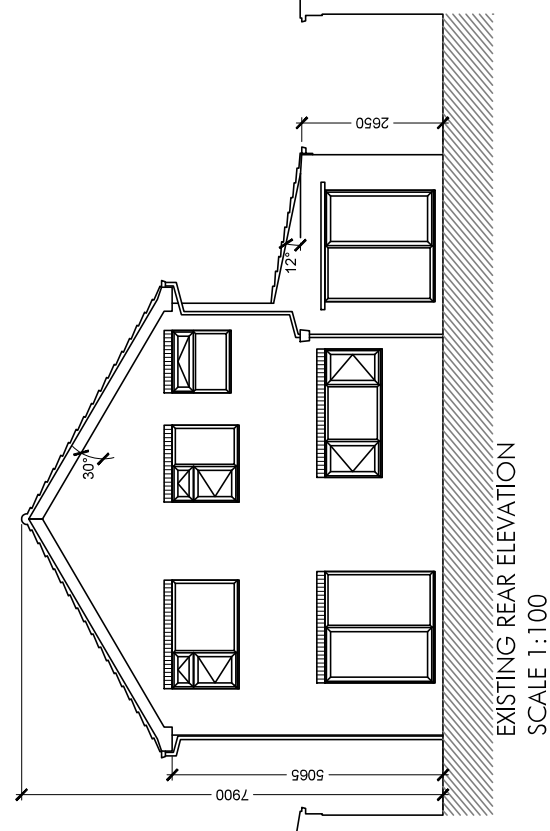

EXISTING REAR ELEVATION
SCALE 1:100