



EXISTING ROOF PLAN
SCALE 1:100

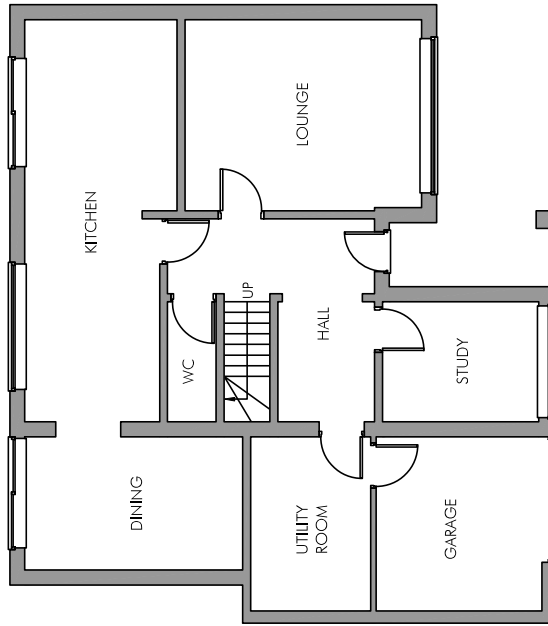

EXISTING GROUND FLOOR PLAN
SCALE 1:100

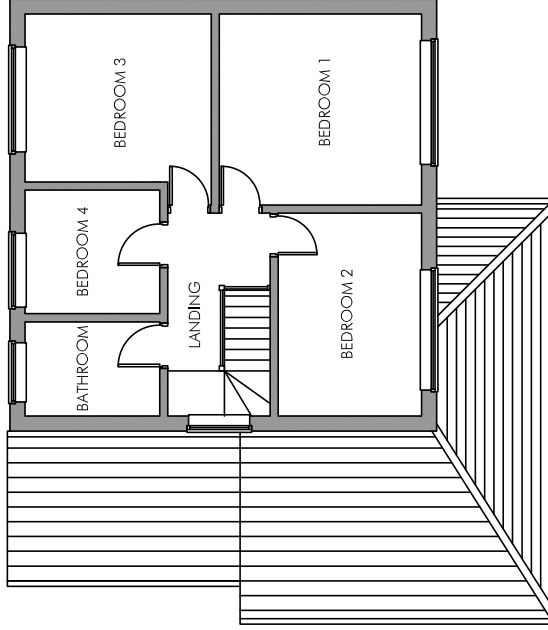

EXISTING FIRST FLOOR PLAN
SCALE 1:100



PLANNING ISSUE

PROJECT

12 NEVILLE DRIVE
KINOLTON
NOTTINGHAMSHIRE
NG12 3EE

CLIENT

MR & MRS M GENT

DRAWING

EXISTING PLANS

DRAWING NR

PL03

DATE

JUNE 2020

DRAWN BY

MG

REVISION

--

SCALE

1:100

DO NOT SCALE FROM THIS DRAWING