



1 GROUND FLOOR PLAN AS EXISTING
(10)02 1:100

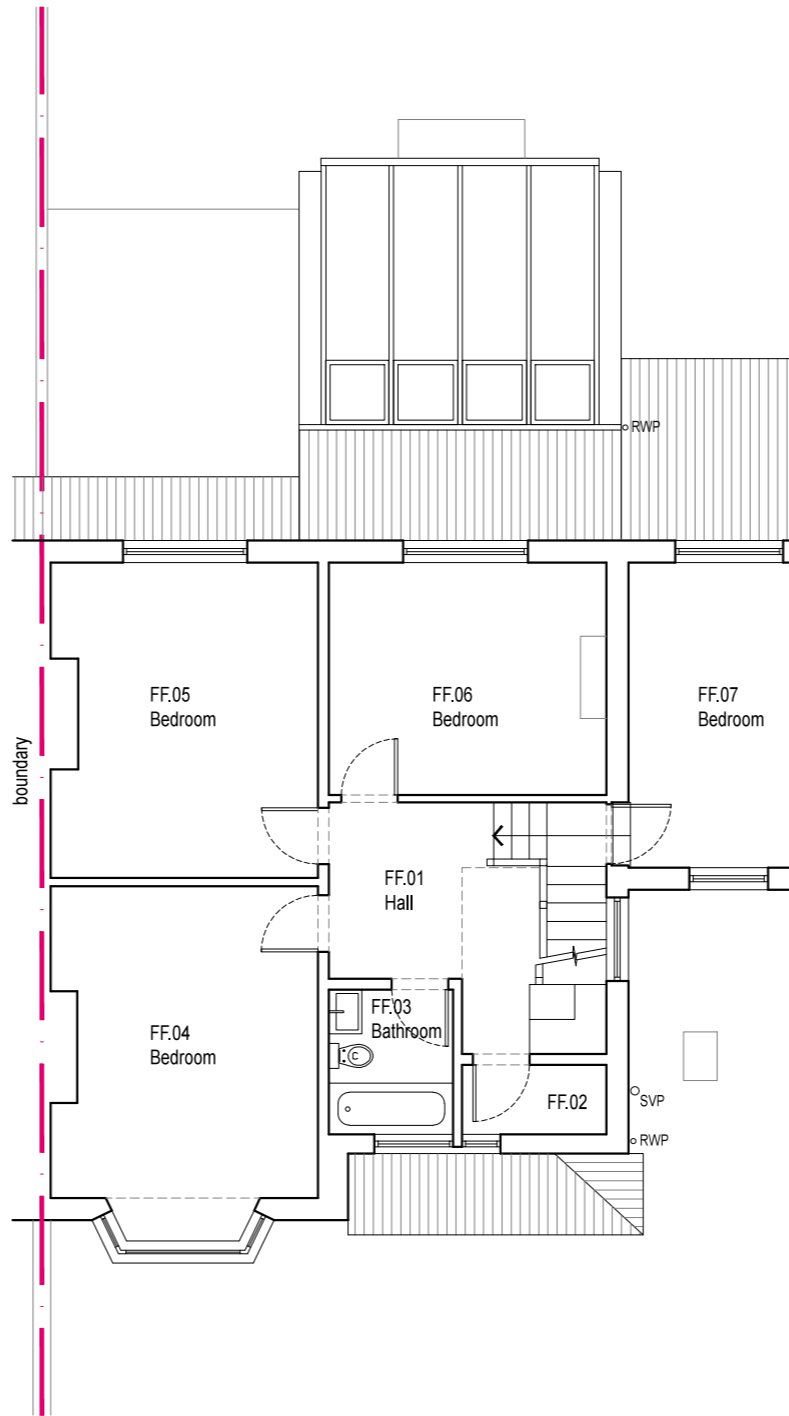

2 FIRST FLOOR PLAN AS EXISTING
(10)02 1:100

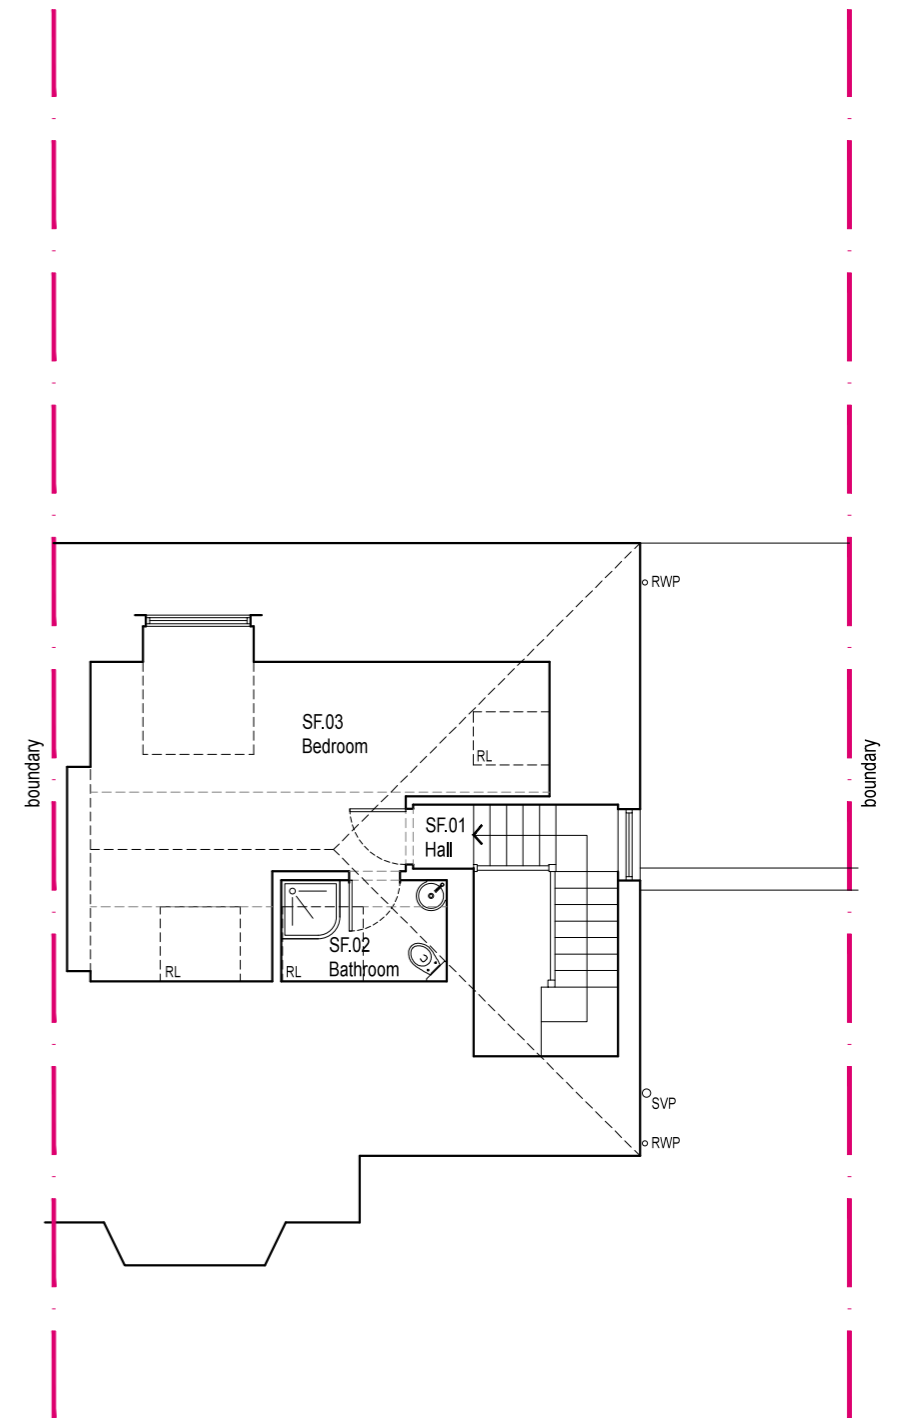

3 LOFT FLOOR PLAN AS EXISTING
(10)02 1:100

Rev	Date	Purpose of issue	By

All drawings are copyright of DHV architects and shall not be reproduced without the consent of the designers.

North

Studios 12-13, 9 Bath Buildings, Bristol, BS6 5PT
 info@dhva.co.uk www.dhva.co.uk T 0117 914 8317

dittrichhudsonvasettiarchitects

Job Title	18 Redland Court Road	Drg Title	Ground, First and Loft Floor Plans as Existing
Client	Peter and Kate Sharland	Job No	1362
Scale	1:100 @ A3	Drawn	JJ
		Checked	ED
		Drg No	(10)02
		Rev	

PLANNING