


revisions

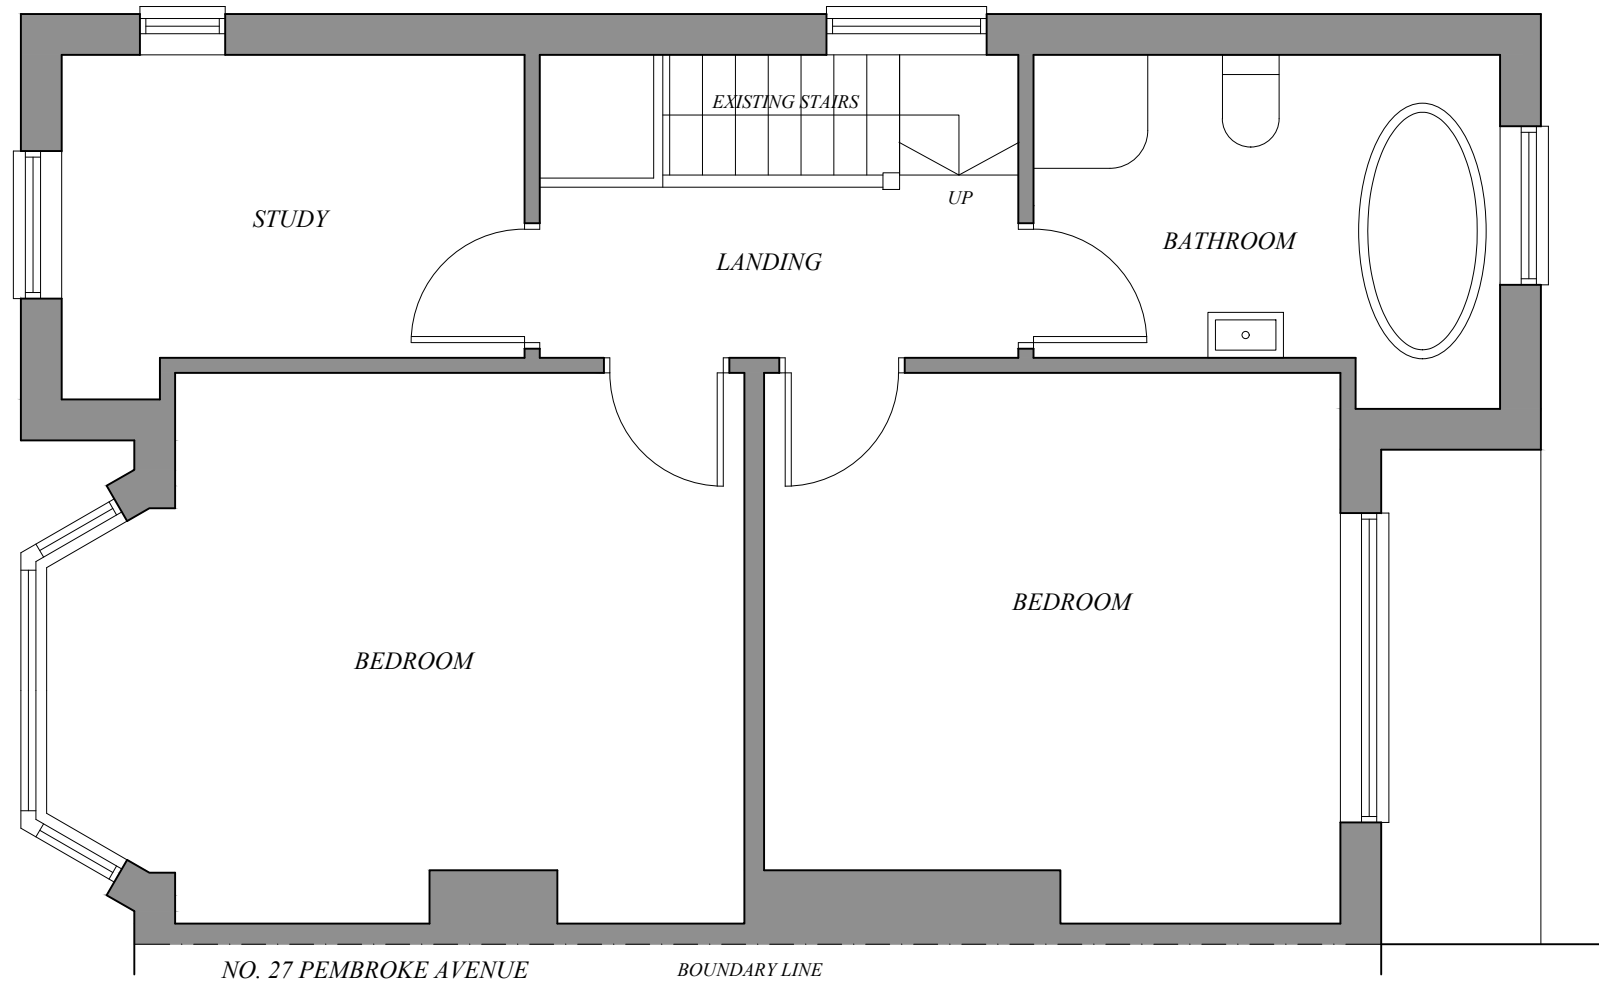

EXISTING FIRST FLOOR PLAN

0 1.0 2.0 3.0 4.0 5.0m

Scale



ARCHITECTURAL
DESIGN

8 BELL HOUSE,
36/38 HIGH STREET,
CARSHALTON,
SURREY
SM5 3AG
email: parnaud@live.co.uk
tel: 07753602951

job	25 PEMBROKE AVENUE, SURBITON, KT5 8HN		title	EXISTING FIRST FLOOR	
client	MR & MRS BENDALL				
scale	1:50 @ A3	date	24.11.20	drawn	PA
drg. no.	SPB 1.2				rev