


5 metres

A3


David Taylor Design Services
4 Forest Close Ascot Berks
07971 411897 01344 249092
DT455@AOL.COM

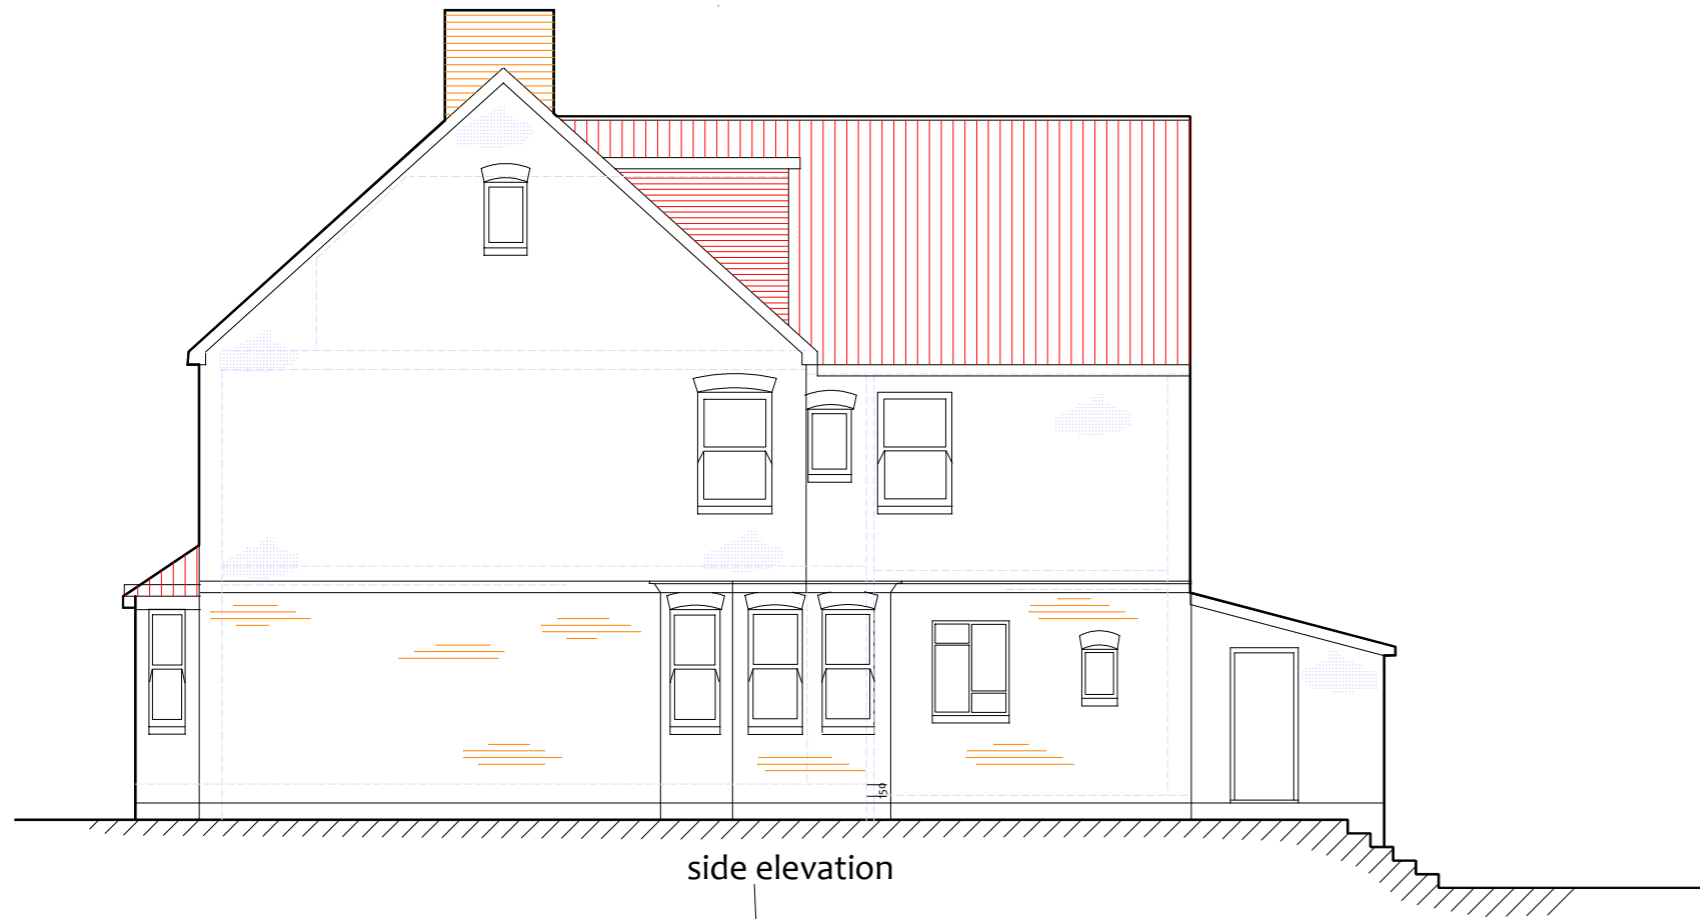


side elevation



rear elevation

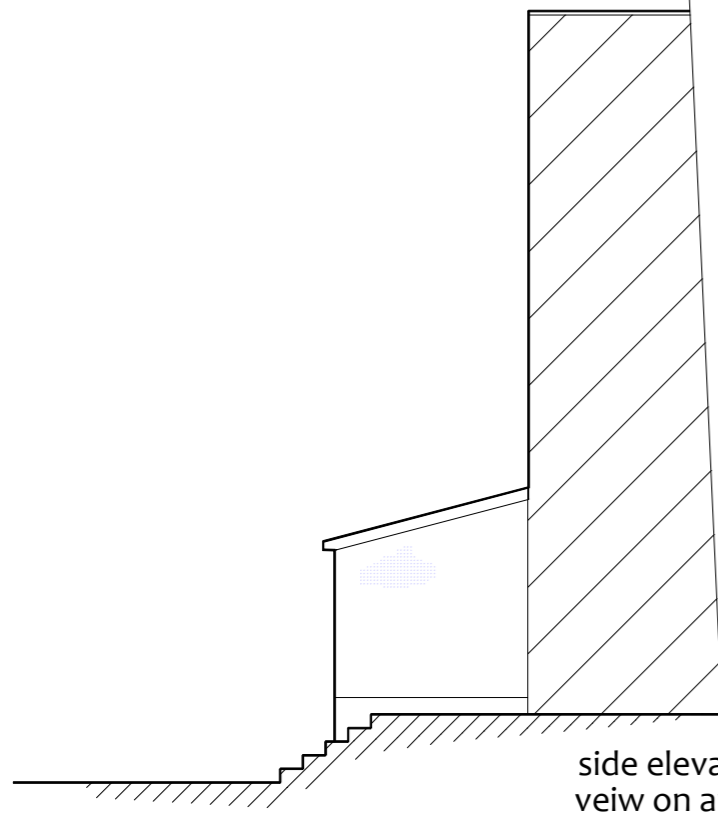

side elevation
view on arrow A

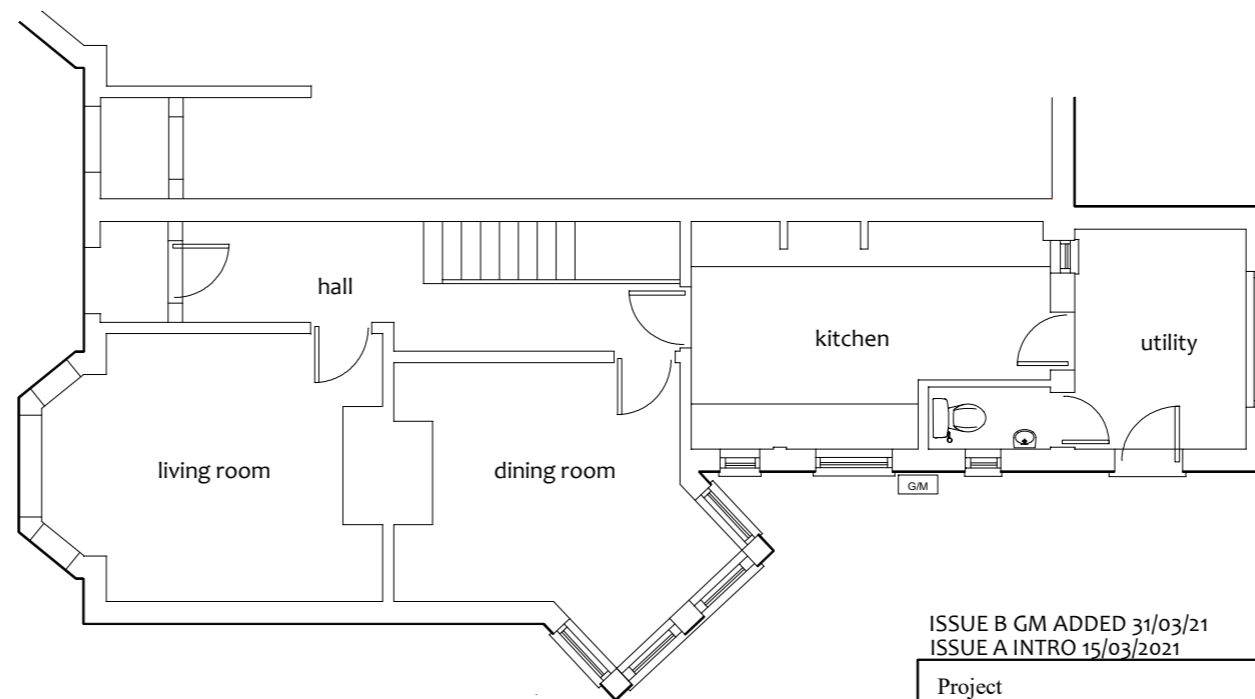

ground floor plan
existing

ISSUE B GM ADDED 31/03/21
ISSUE A INTRO 15/03/2021

Project	Proposed single storey rear extension at 176 Gordon Ave GU152NT		Client	Mr and Mrs Johnson
Drawing title	Existing plans and elevations	Scale	1:100	Date: March 2021
			Drg No	3109-1