



20 metres

 

A3

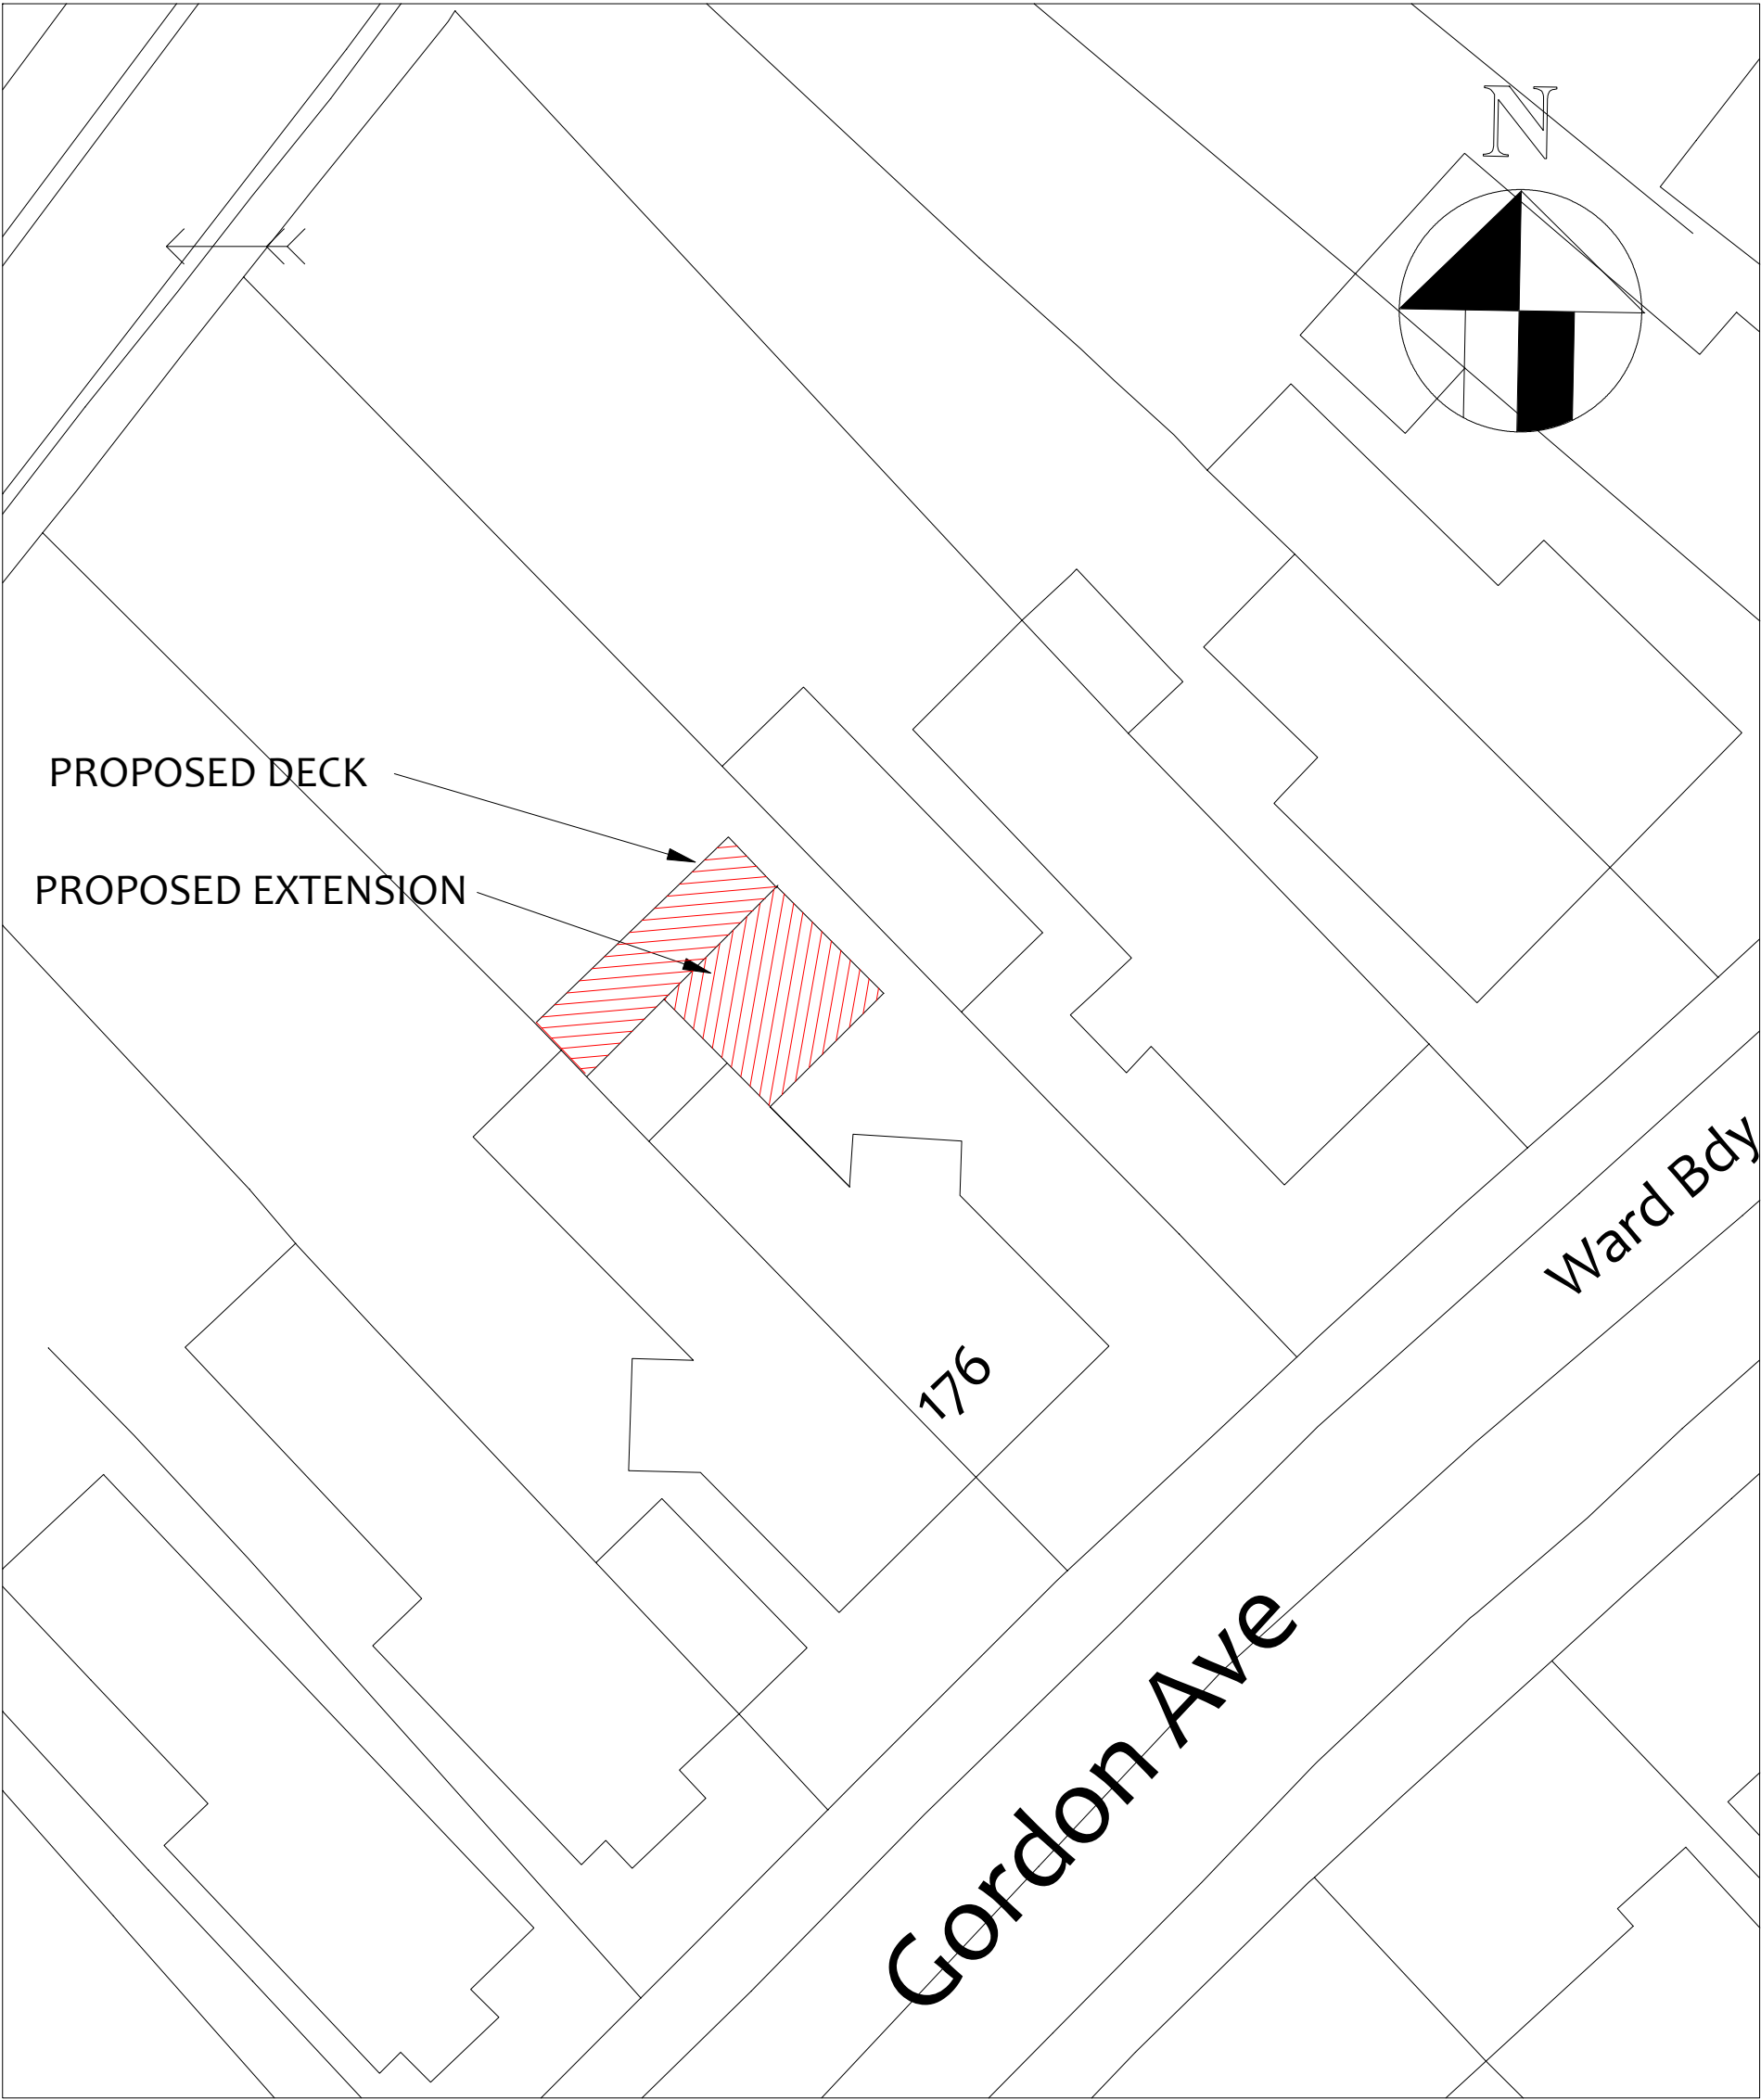

Serial number: 98770

Crown copyright and database right 2016
Ordnance Survey licence 100048957
Reproduction in whole or in part is prohibited
without the prior permission of Ordnance Survey

ISSUE A INTRO 15/03/2021

Project		Client	
Proposed single storey rear extension at 176 Gordon Ave GU152NT		Scale :1:200	Date: March 2021
Drawing title	Site Plan	Drg No	3109-10