


front elevation



side elevation

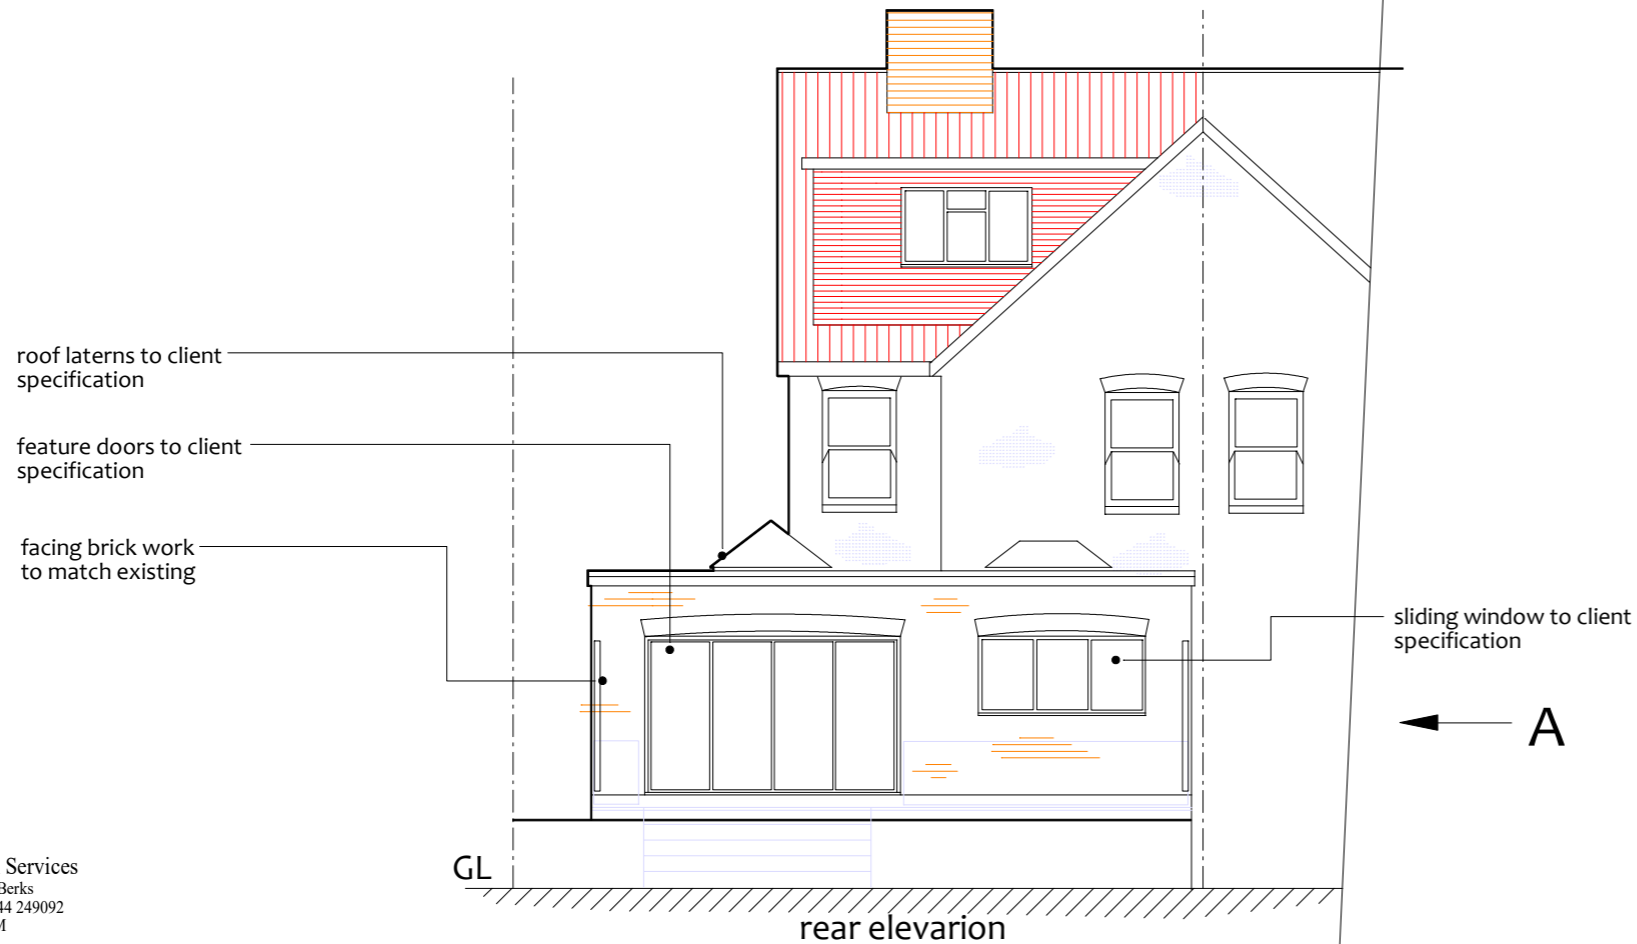

rear elevation

ISSUE B REVISED TO C/C 31/03/21  
 ISSUE A INTRO 15/03/2021

Project	Proposed single storey rear extension at 176 Gordon Ave GU152NT		Client	Mr and Mrs Johnson
Drawing title	Proposed plans and elevations	Scale	1:100	Date: March 2021
			Drg No	3109-3