



LOCATION PLAN ~ 1:1250

0 25 50 75 100 125m

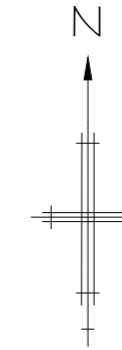

SCALE BAR ~ 1:1250

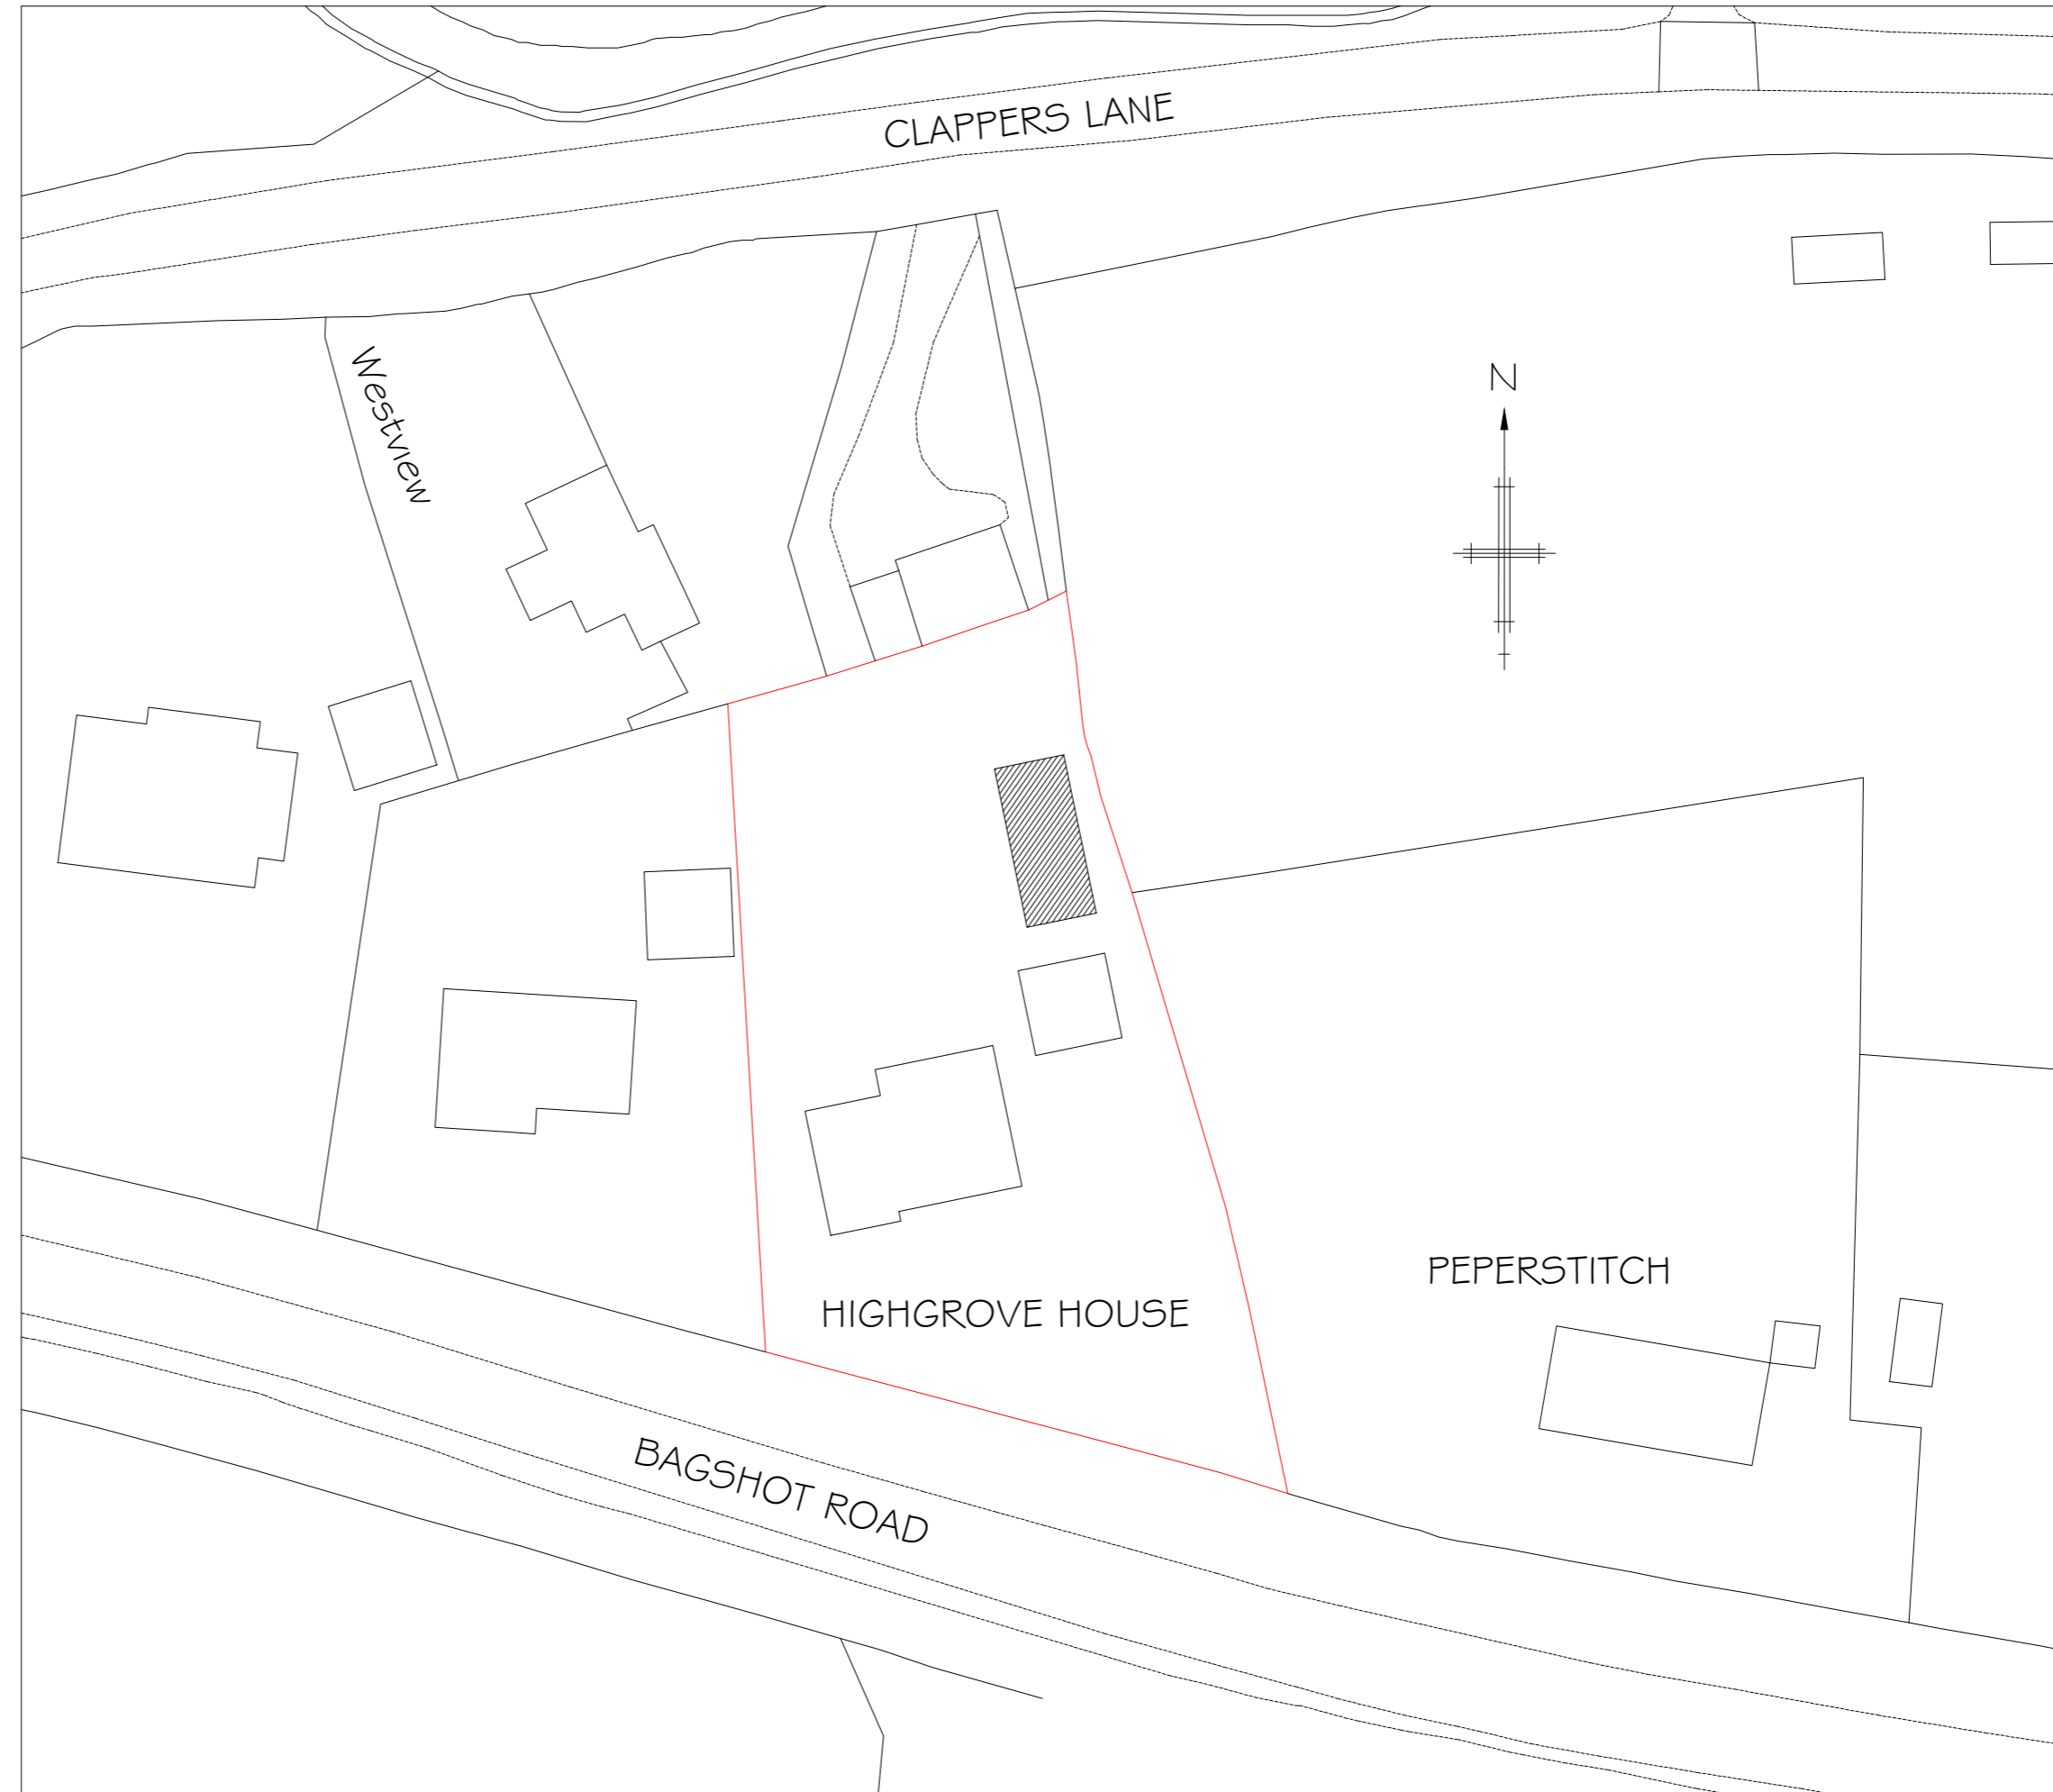

SITE PLAN ~ 1:500

0 10 20 30 40 50m



SCALE BAR ~ 1:500



THE DRAWING ROOM  
ARCHITECTURAL DESIGN # PLANNING

22 DALESIDE  
GERRARDS CROSS  
BUCKS SL9 7JE

O: 01753 882010  
M: 07973 548828  
E: [declan@thedrawingroom.design](mailto:declan@thedrawingroom.design)  
W: [www.thedrawingroom.design](http://www.thedrawingroom.design)

REVISIONS	DATE
TITLE	
Site & Location Plans	
ADDRESS	
Highgrove House Bagshot Road Chobham GU24 8DE	
CLIENT	Mr. R. Lowe
SCALE	DATE
1:500 & 1:1250	April 2021
DRAWING No.	REV.
210401-02	