


ALL DIMENSIONS TO BE VERIFIED AT SITE PRIOR TO COMMENCEMENT OF WORKS BY APPOINTED CONTRACTOR. ANY DISCREPANCY IN THE DRAWING MUST BE REPORTED TO KEVIN FOEY. WRITTEN DIMENSIONS TO BE TAKEN IN PREFERENCE TO SCALED OFF DIMENSIONS.

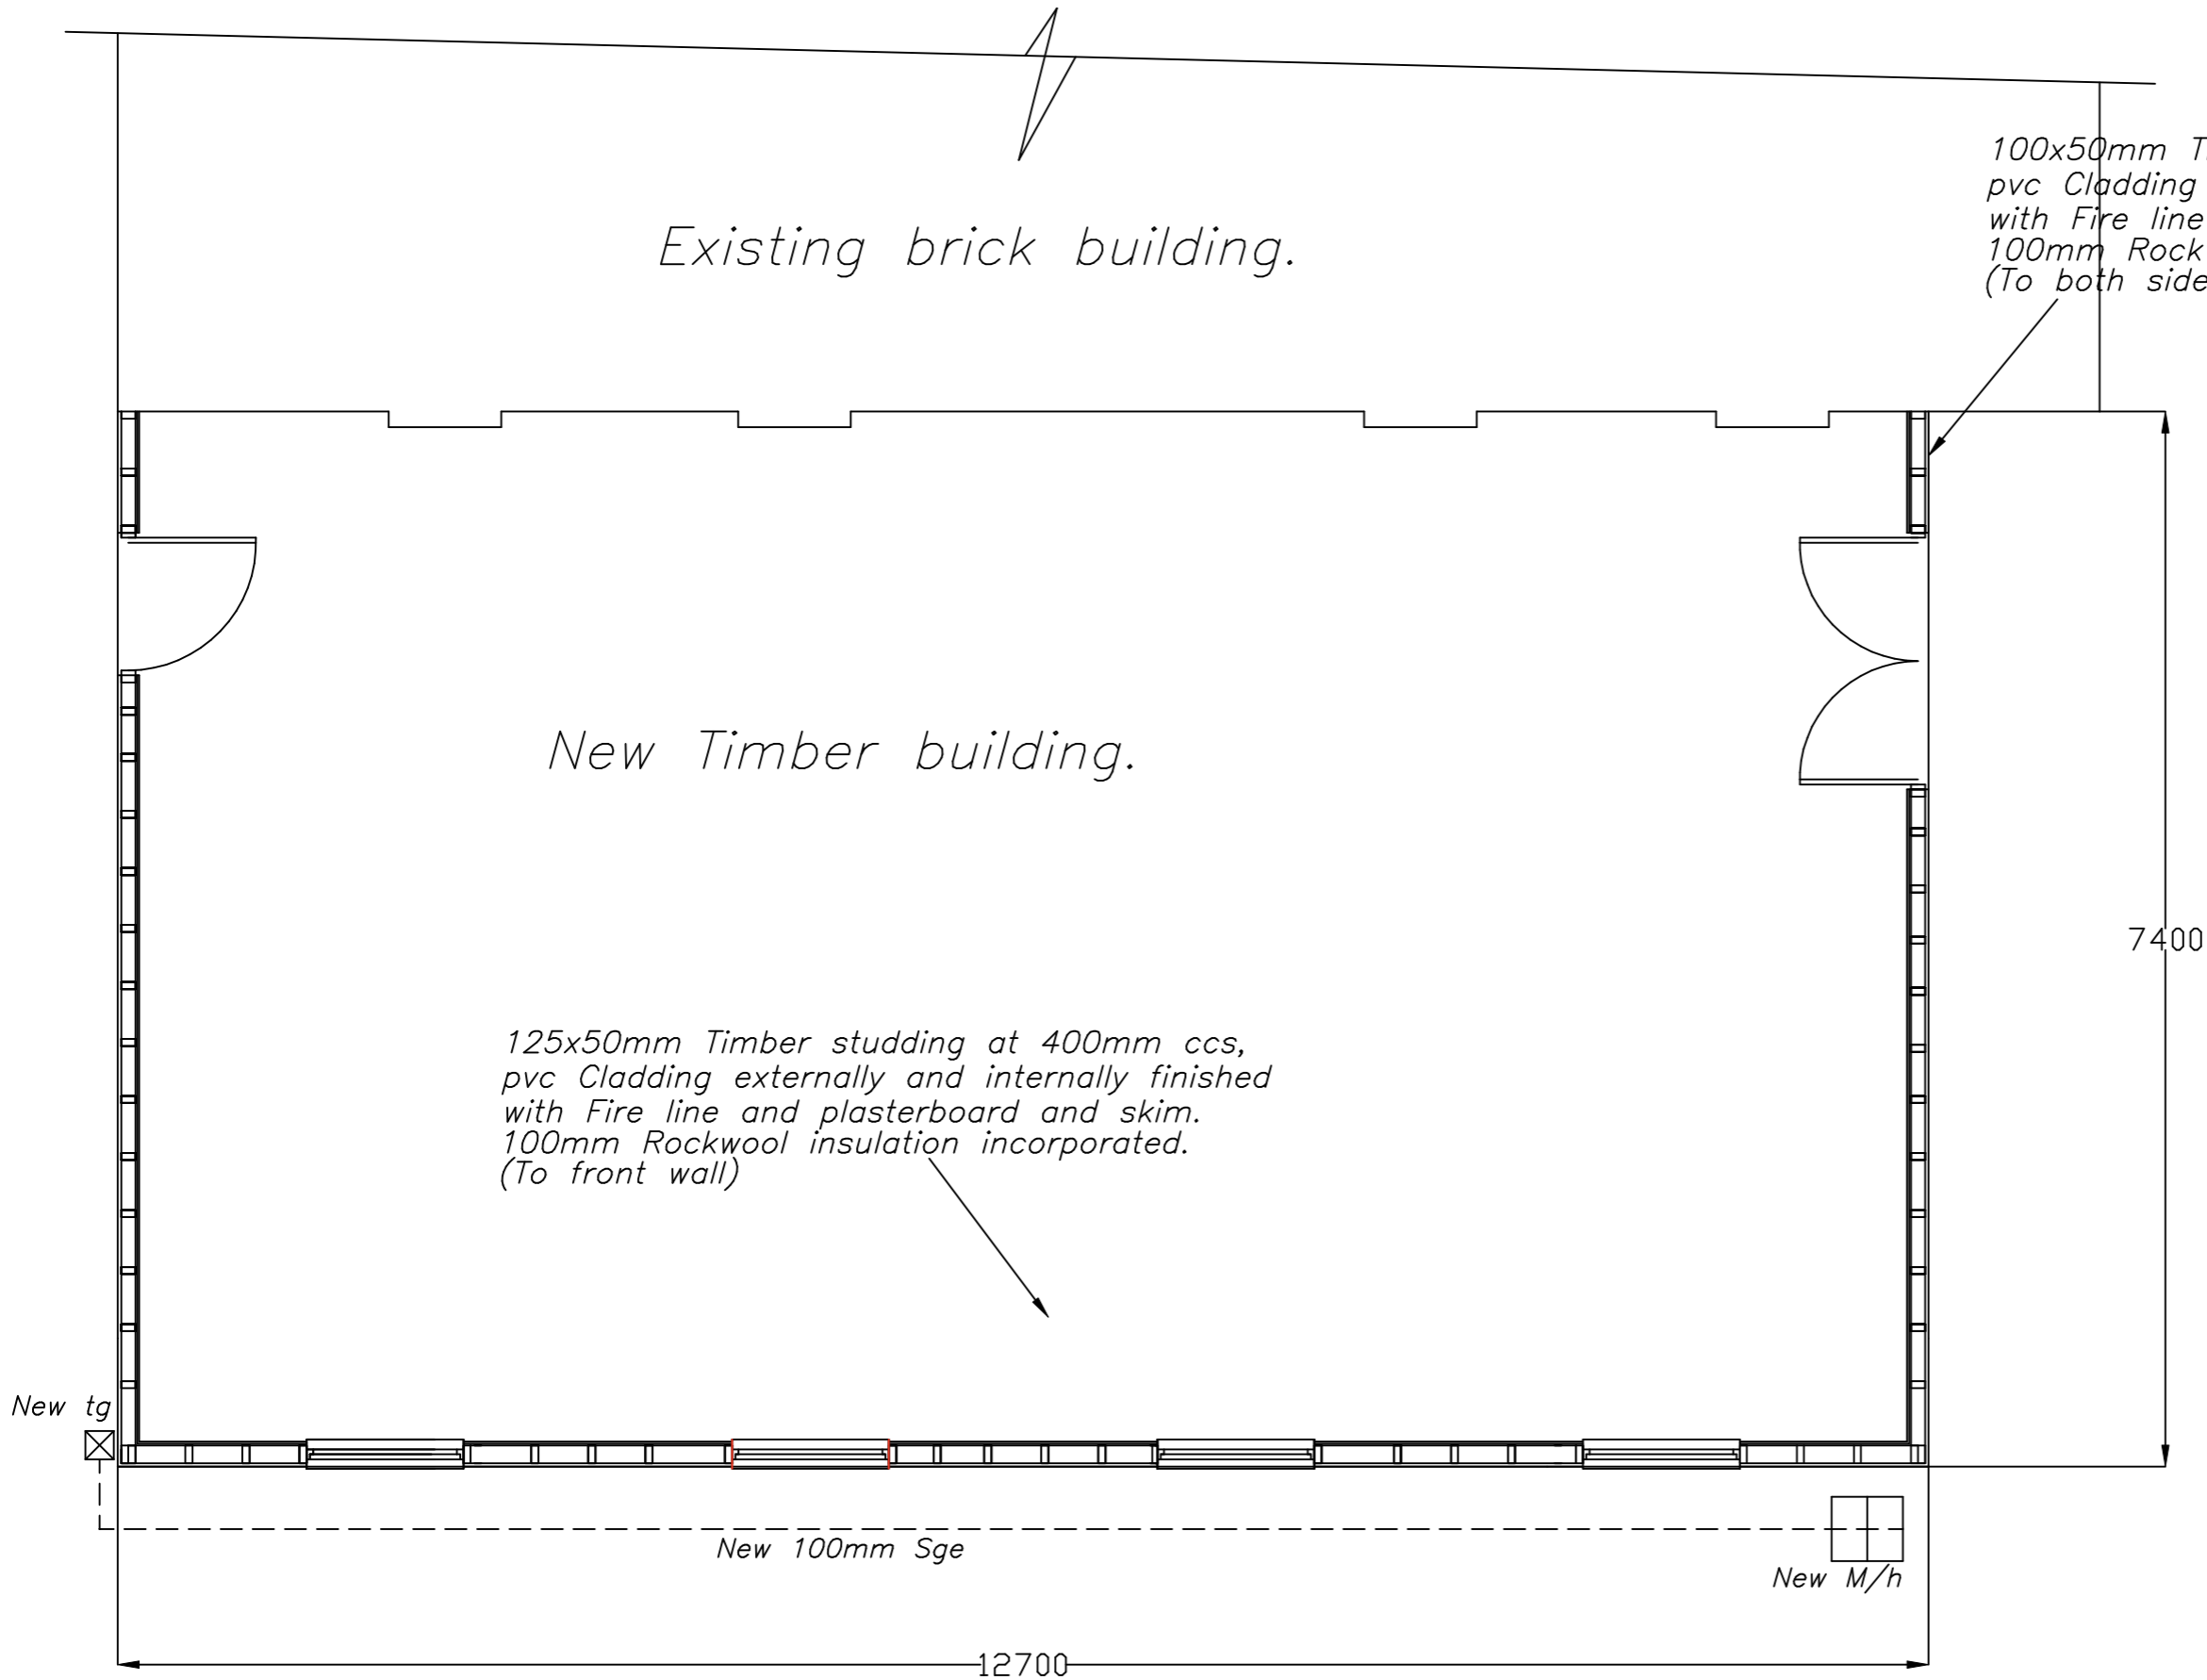

Existing brick building.

New Timber building.

100x50mm Timber studding at 400mm ccs,
pvc Cladding externally and internally finished
with Fire line and plasterboard and skim.
100mm Rockwool insulation incorporated.
(To both side walls)

125x50mm Timber studding at 400mm ccs,
pvc Cladding externally and internally finished
with Fire line and plasterboard and skim.
100mm Rockwool insulation incorporated.
(To front wall)

7400

New 100mm Sge

New M/h

12700

PROPOSED PLAN

DRAWING No 1 OF 4 DRAWING'S

PROPOSED NEW TIMBER BUILDING
AT-
THE GOLF CLUB.

SCALE:- 1:50 DATE:- AUG 2020

kevin foey
BUILDING
DESIGN CONSULTANTS


28 CHEW VALE,
GREENFIELD,
OLDHAM, OL3 7EQ.
TEL- 0798 676 1559

ALL DIMENSIONS TO BE VERIFIED AT SITE PRIOR TO COMMENCEMENT OF WORKS BY APPOINTED CONTRACTOR. ANY DISCREPANCY IN THE DRAWING MUST BE REPORTED TO KEVIN FOEY. WRITTEN DIMENSIONS TO BE TAKEN IN PREFERENCE TO SCALED OFF DIMENSIONS.

ALL DIMENSIONS TO BE VERIFIED AT SITE PRIOR TO COMMENCEMENT OF WORKS BY APPOINTED CONTRACTOR. ANY DISCREPANCY IN THE DRAWING MUST BE REPORTED TO KEVIN FOEY. WRITTEN DIMENSIONS TO BE TAKEN IN PREFERENCE TO SCALED OFF DIMENSIONS.

Existing brick building.

*Apron flashing caulked into brickwork,
150mm minimum upstand and cavity tray.*

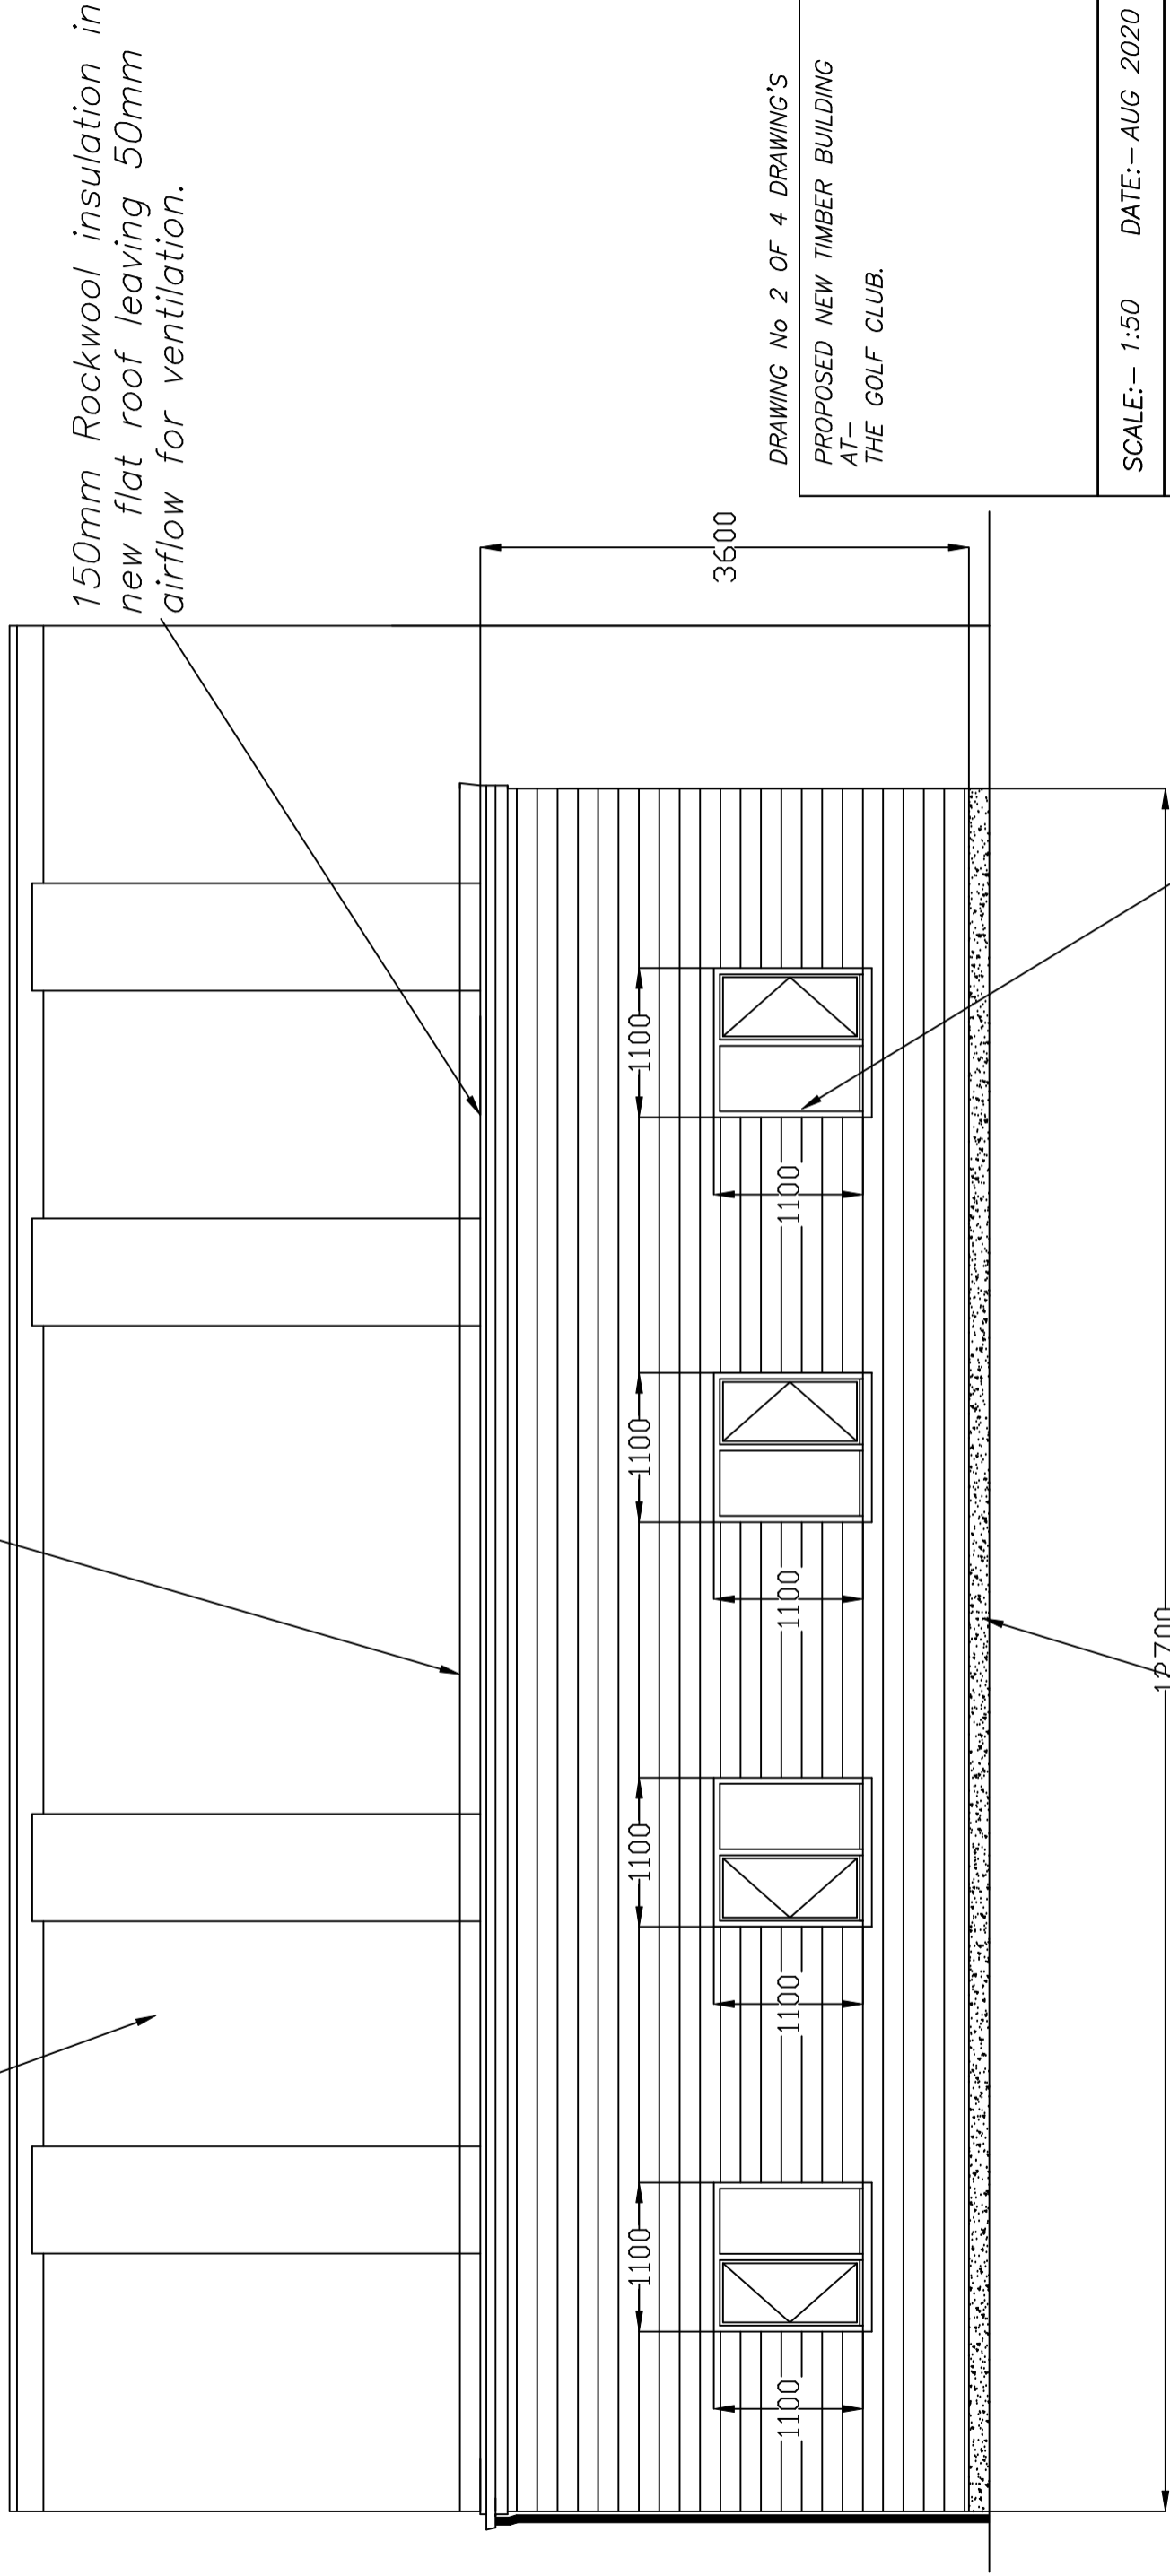

DRAWING No 2 OF 4 DRAWING'S

PROPOSED NEW TIMBER BUILDING
AT
THE GOLF CLUB.

SCALE:- 1:50 DATE:- AUG 2020

kevin foey
BUILDING
DESIGN CONSULTANTS

28 CHEW VALE,
GREENFIELD,
OLDHAM, OL3 7EQ.
TEL- 0798 676 1559

PROPOSED FRONT ELEVATION

ALL DIMENSIONS TO BE VERIFIED AT SITE PRIOR TO COMMENCEMENT OF WORKS BY APPOINTED CONTRACTOR. ANY DISCREPANCY IN THE DRAWING MUST BE REPORTED TO KEVIN FOEY. WRITTEN DIMENSIONS TO BE TAKEN IN PREFERENCE TO SCALED OFF DIMENSIONS.


ALL DIMENSIONS TO BE VERIFIED AT SITE PRIOR TO COMMENCEMENT OF WORKS BY APPOINTED CONTRACTOR ANY DISCREPANCY IN THE DRAWING MUST BE REPORTED TO KEVIN FOEY WRITTEN DIMENSIONS TO BE TAKEN IN PREFERENCE TO SCALED OFF DIMENSIONS.

Existing brick building.

200 x 50mm Flat roof joist's
at 400mm ccs.

Rubber roof with (1:60) min. fall.

64mm Pvc Box section Rwp to discharge
into new tg below grid level but above
trap water level.

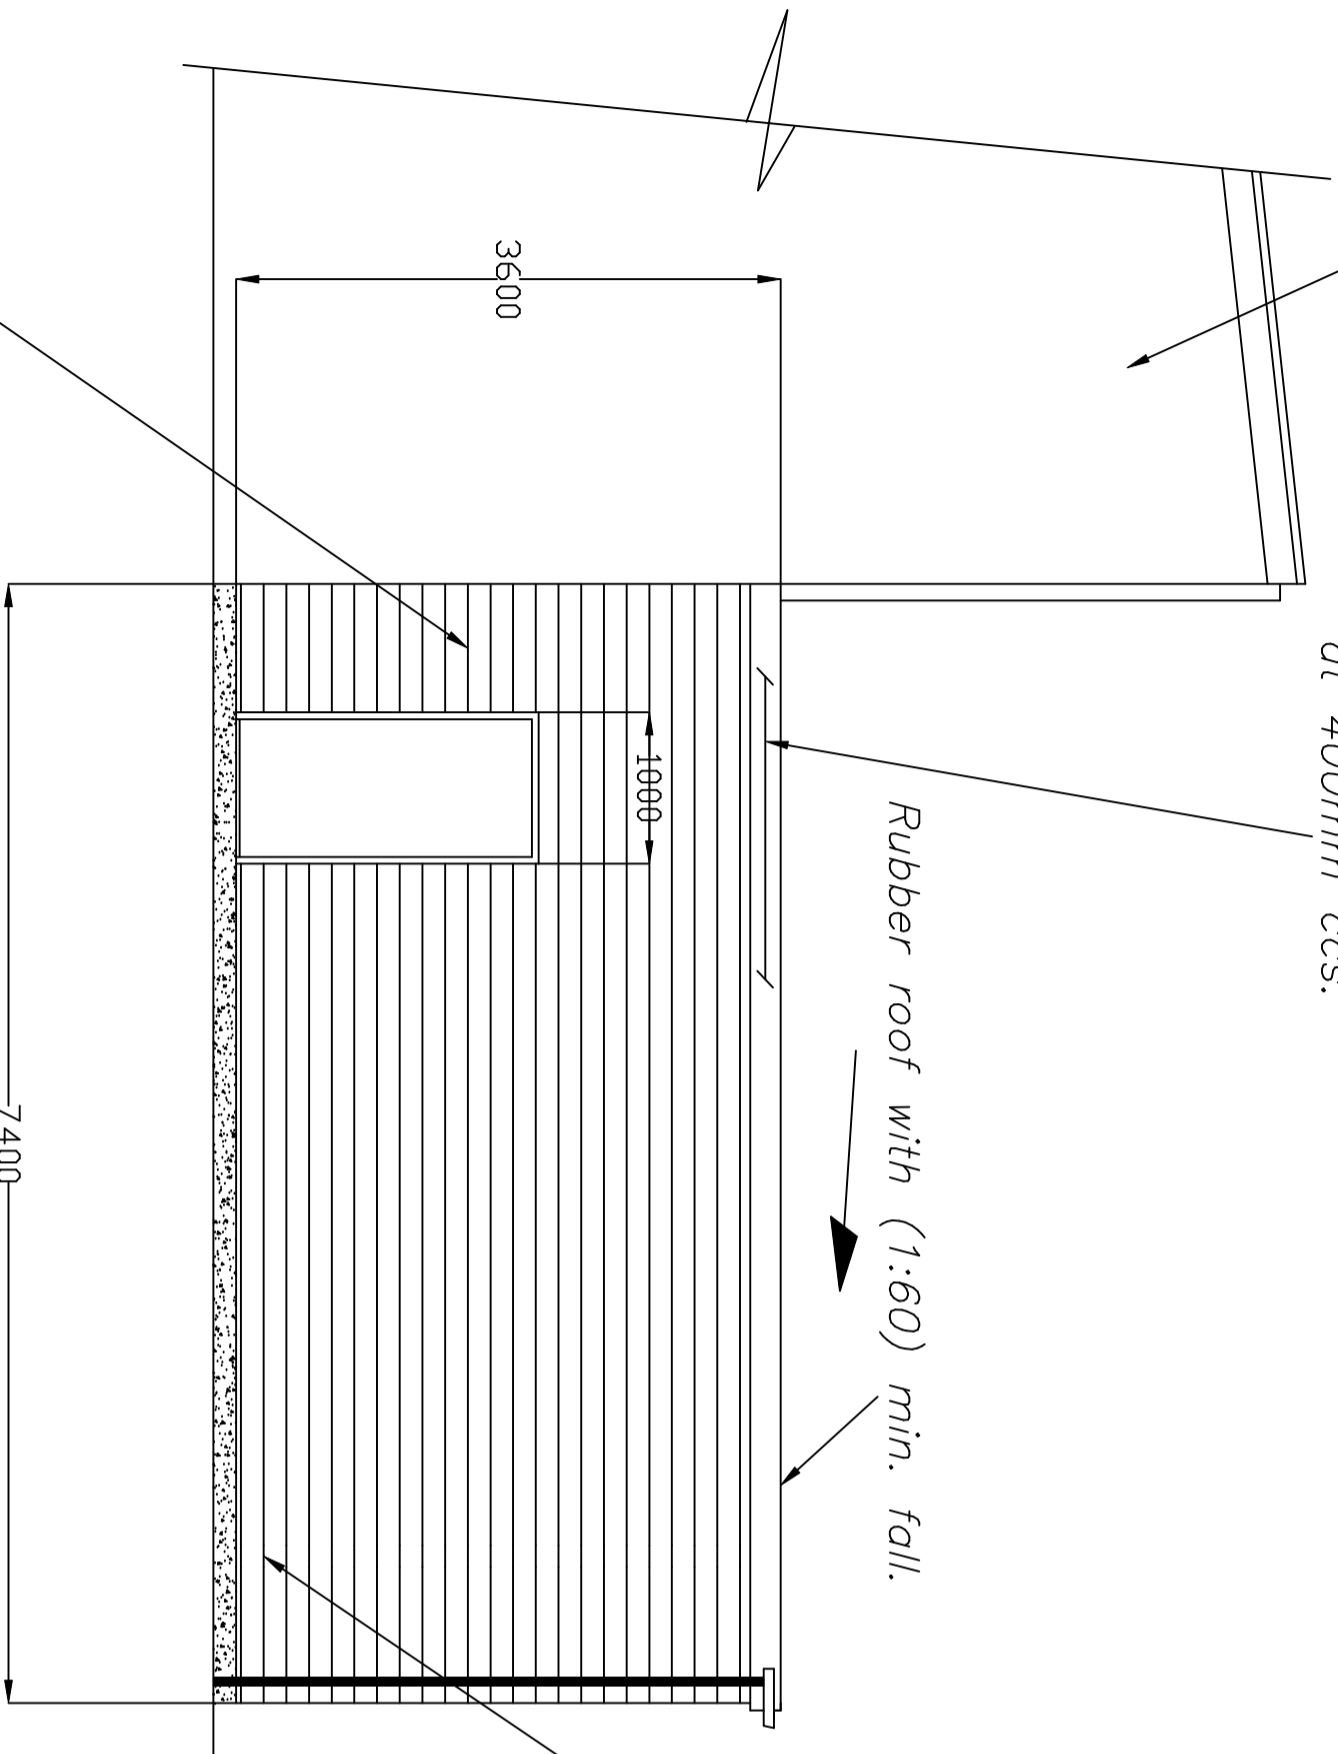

Horizontal Pvc Cladding.

PROPOSED SIDE ELEVATION

DRAWING No 3 OF 4 DRAWING'S

PROPOSED NEW TIMBER BUILDING
AT
THE GOLF CLUB.

SCALE:- 1:50 DATE:- AUG 2020

Kevin foey
BUILDING
DESIGN CONSULTANTS

28 CHEW VALE,
GREENFIELD,
OLDHAM, OL3 7EQ.
TEL- 0798 676 1559


ALL DIMENSIONS TO BE VERIFIED AT SITE PRIOR TO COMMENCEMENT OF WORKS BY APPOINTED CONTRACTOR ANY DISCREPANCY IN THE DRAWING MUST BE REPORTED TO KEVIN FOEY WRITTEN DIMENSIONS TO BE TAKEN IN PREFERENCE TO SCALED OFF DIMENSIONS.

ALL DIMENSIONS TO BE VERIFIED AT SITE PRIOR TO COMMENCEMENT OF WORKS BY APPOINTED CONTRACTOR. ANY DISCREPANCY IN THE DRAWING MUST BE REPORTED TO KEVIN FOEY. WRITTEN DIMENSIONS TO BE TAKEN IN PREFERENCE TO SCALED OFF DIMENSIONS.

114mm Pvc Box section gutter clipped and screwed to exterior fascia board.

Fall (1:60) min.

Existing brick building.

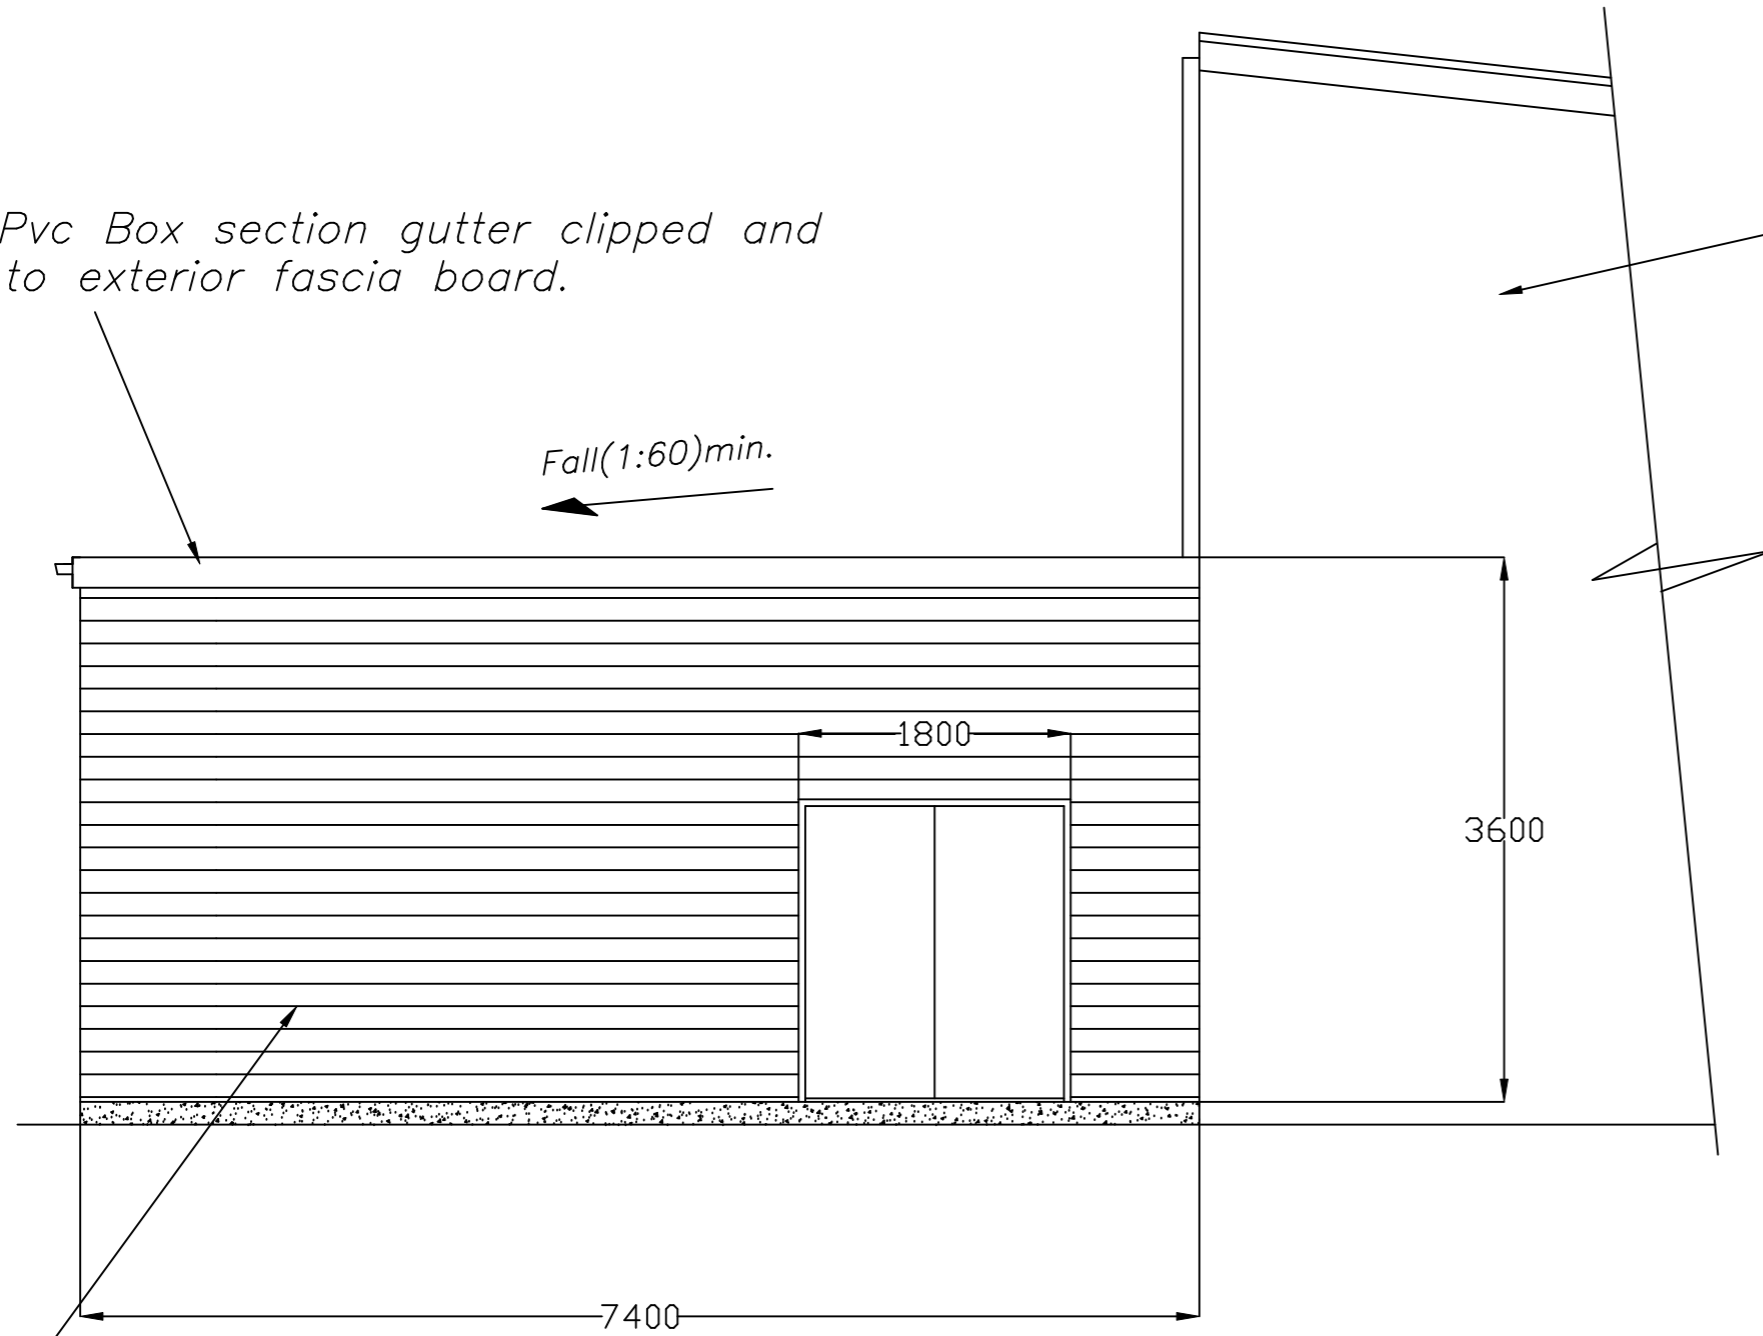

Horizontal Pvc Cladding.

PROPOSED SIDE ELEVATION

DRAWING No 4 OF 4 DRAWING'S
PROPOSED NEW TIMBER BUILDING
AT-
THE GOLF CLUB.

SCALE:- 1:50 DATE:- AUG 2020

kevin foey
BUILDING
DESIGN CONSULTANTS

28 CHEW VALE,
GREENFIELD,
OLDHAM, OL3 7EQ.
TEL- 0798 676 1559

ALL DIMENSIONS TO BE VERIFIED AT SITE PRIOR TO COMMENCEMENT OF WORKS BY APPOINTED CONTRACTOR. ANY DISCREPANCY IN THE DRAWING MUST BE REPORTED TO KEVIN FOEY. WRITTEN DIMENSIONS TO BE TAKEN IN PREFERENCE TO SCALED OFF DIMENSIONS.