





PROPOSED GROUND FLOOR PLAN

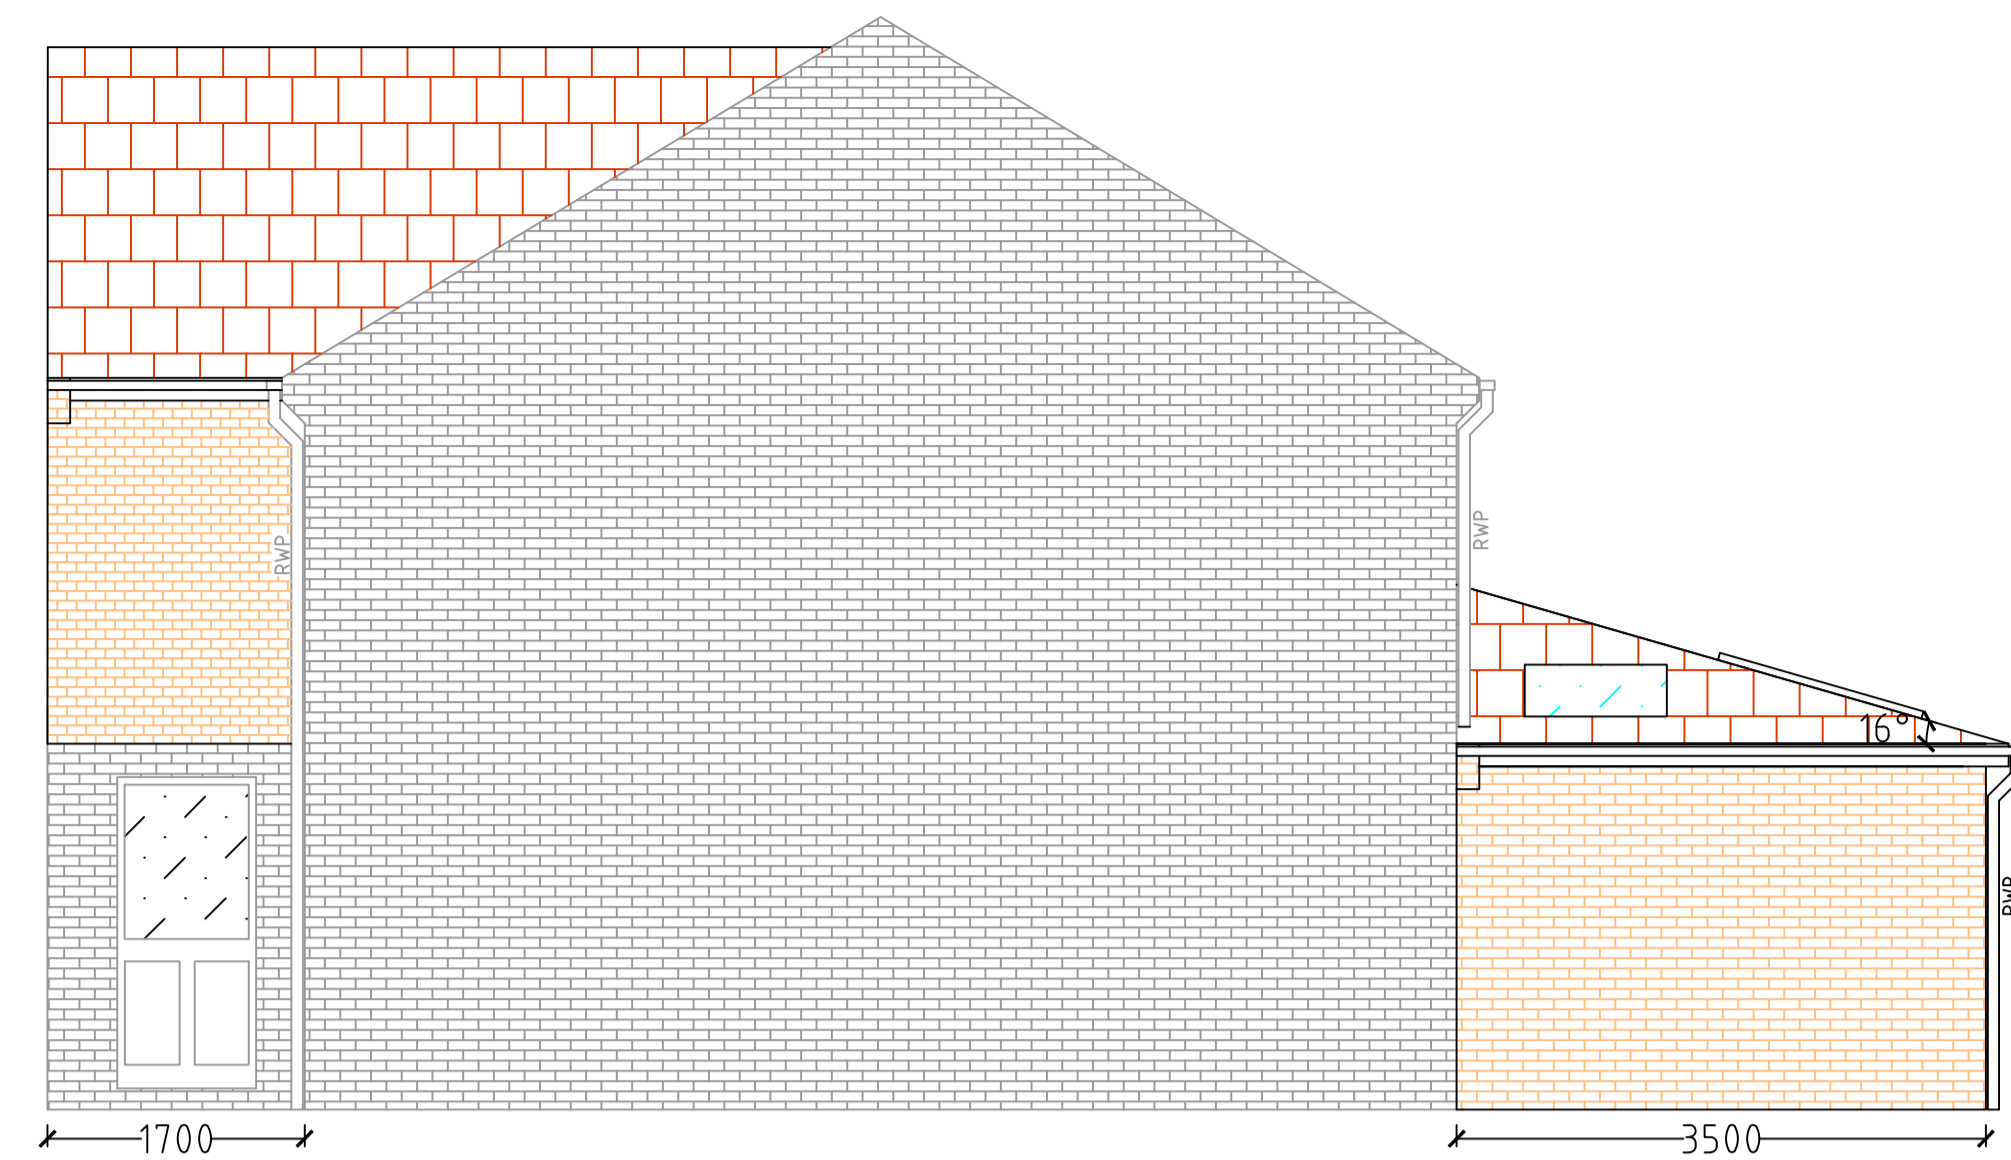

PROPOSED WEST ELEVATION

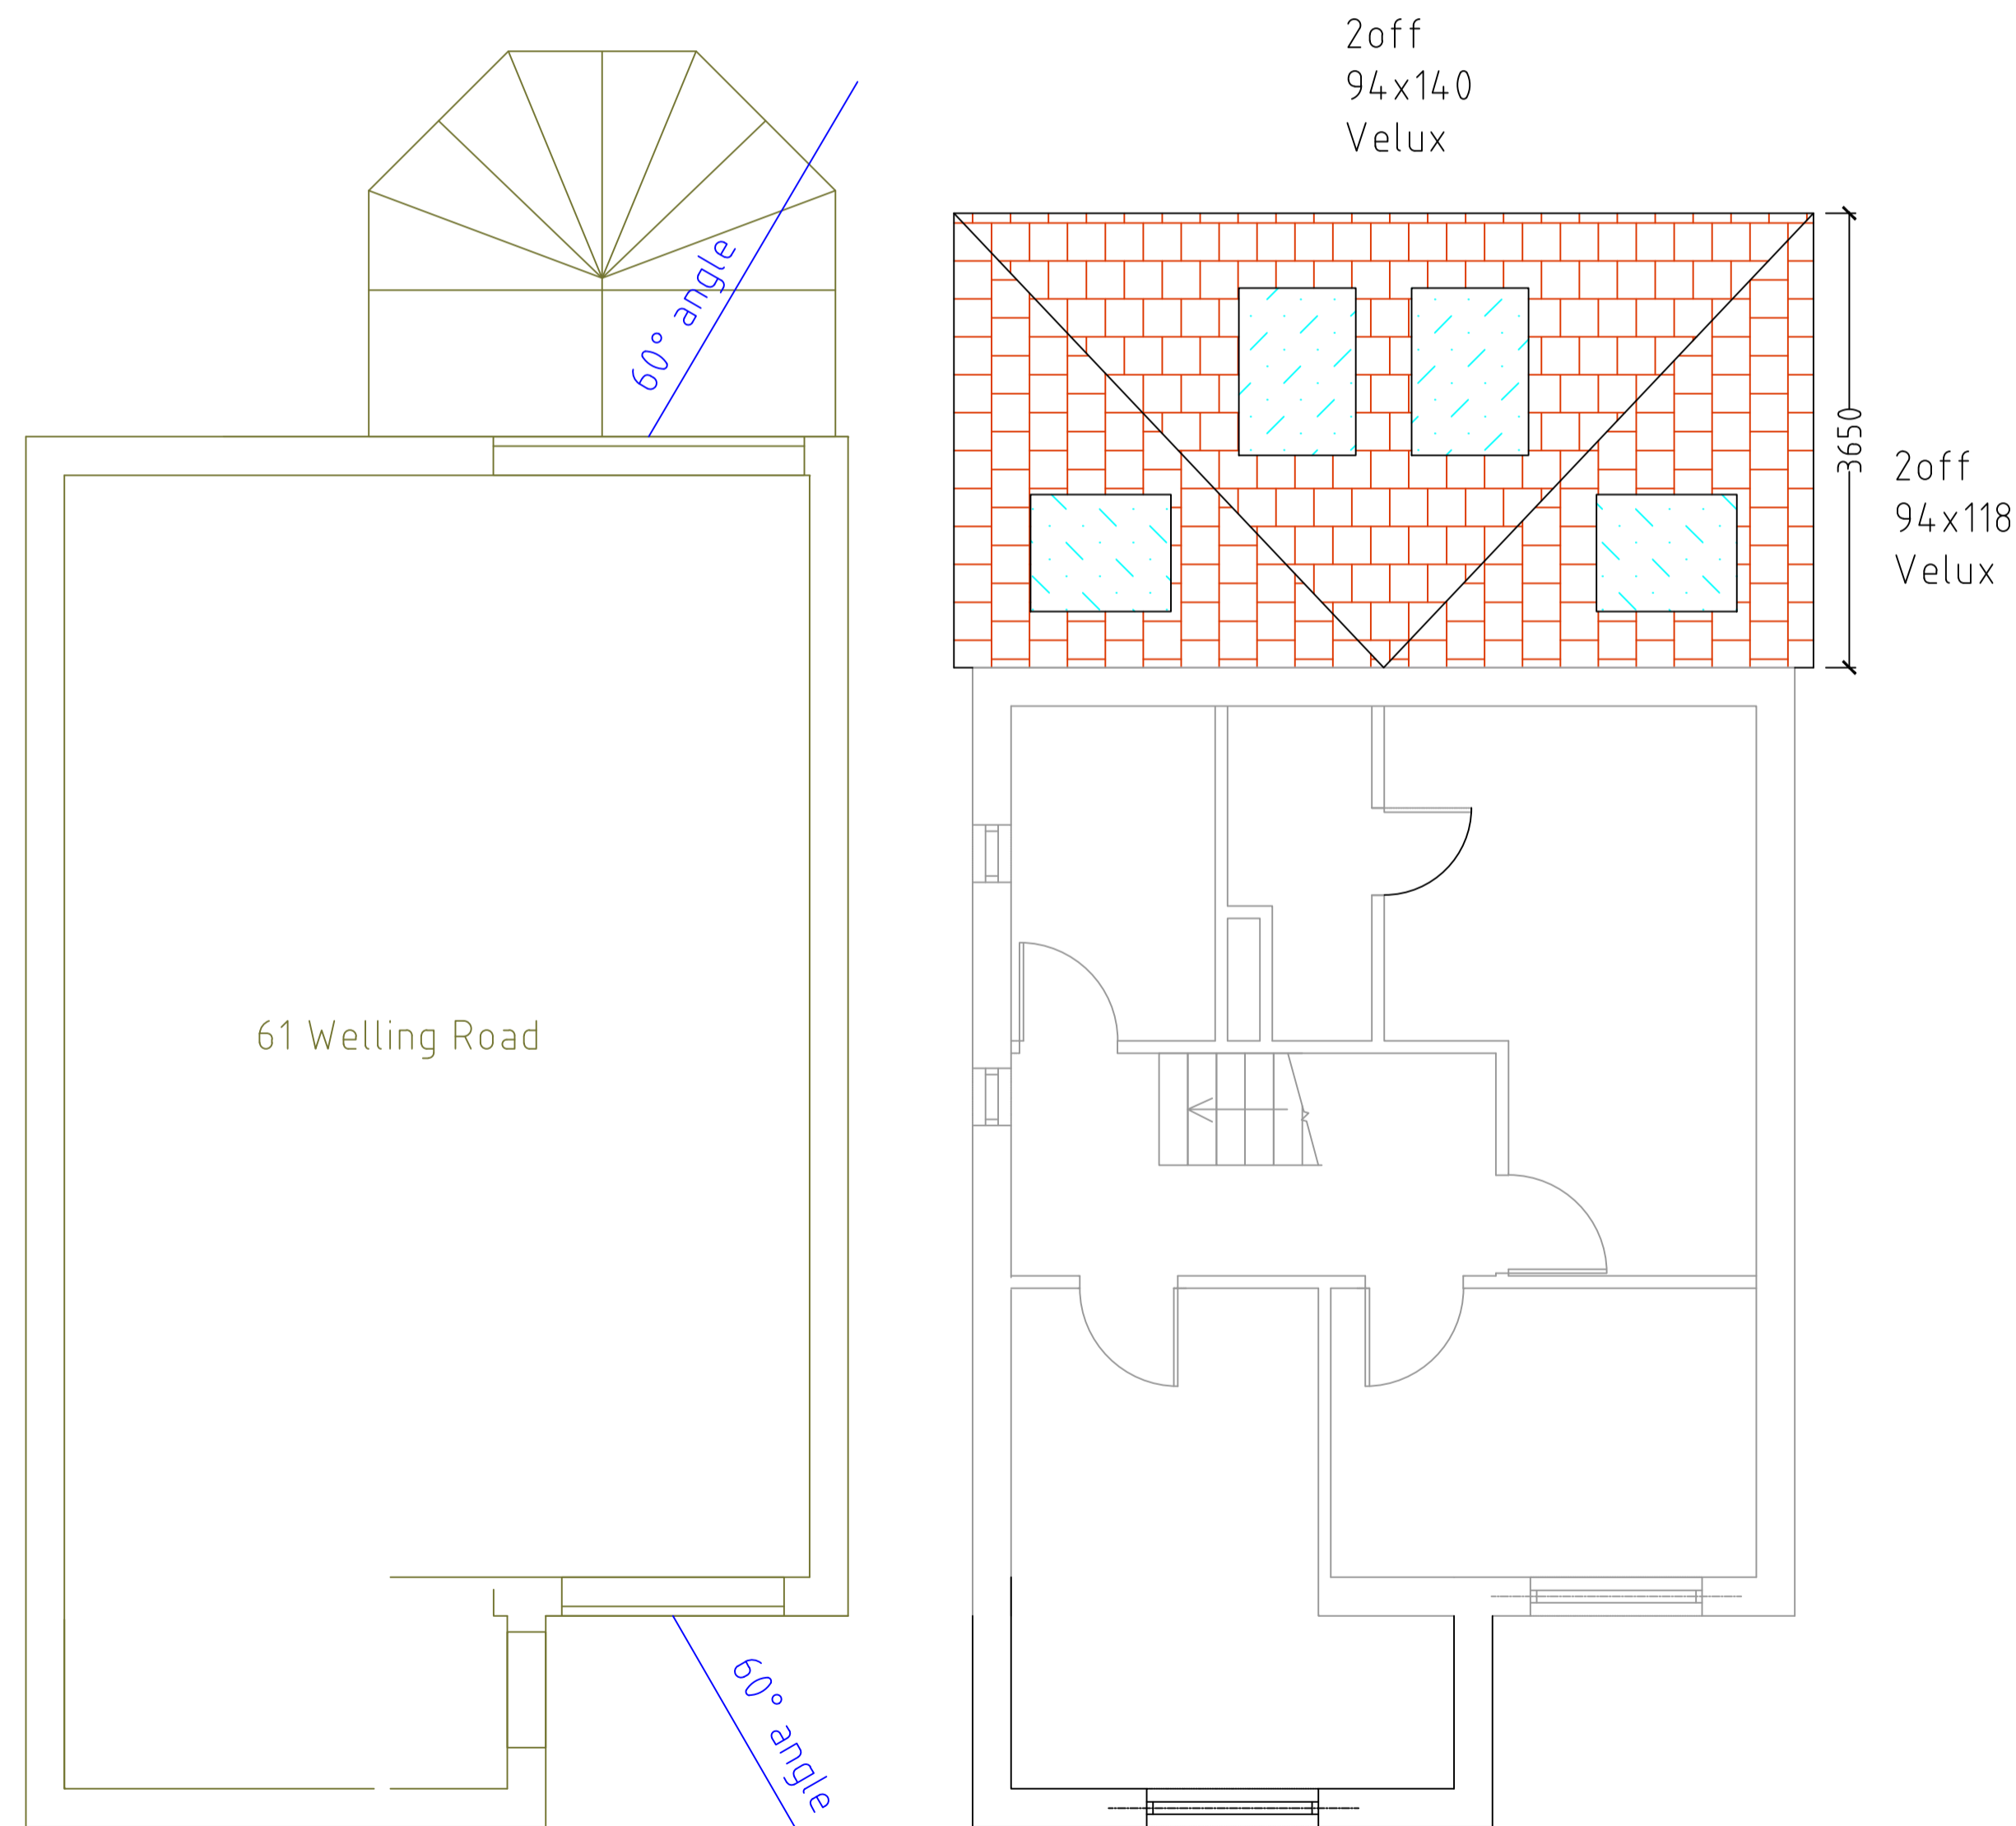


PROPOSED FIRST FLOOR PLAN

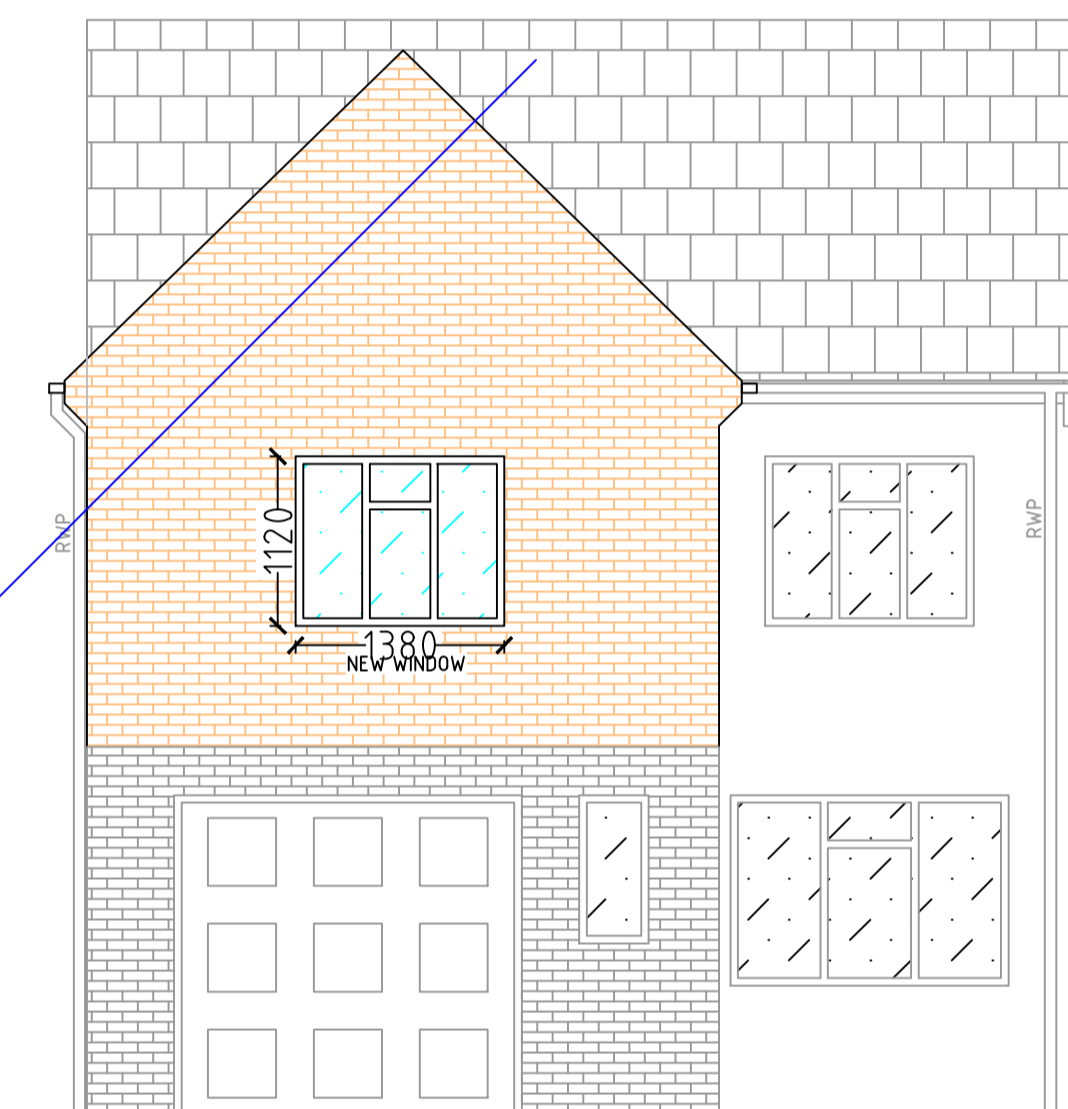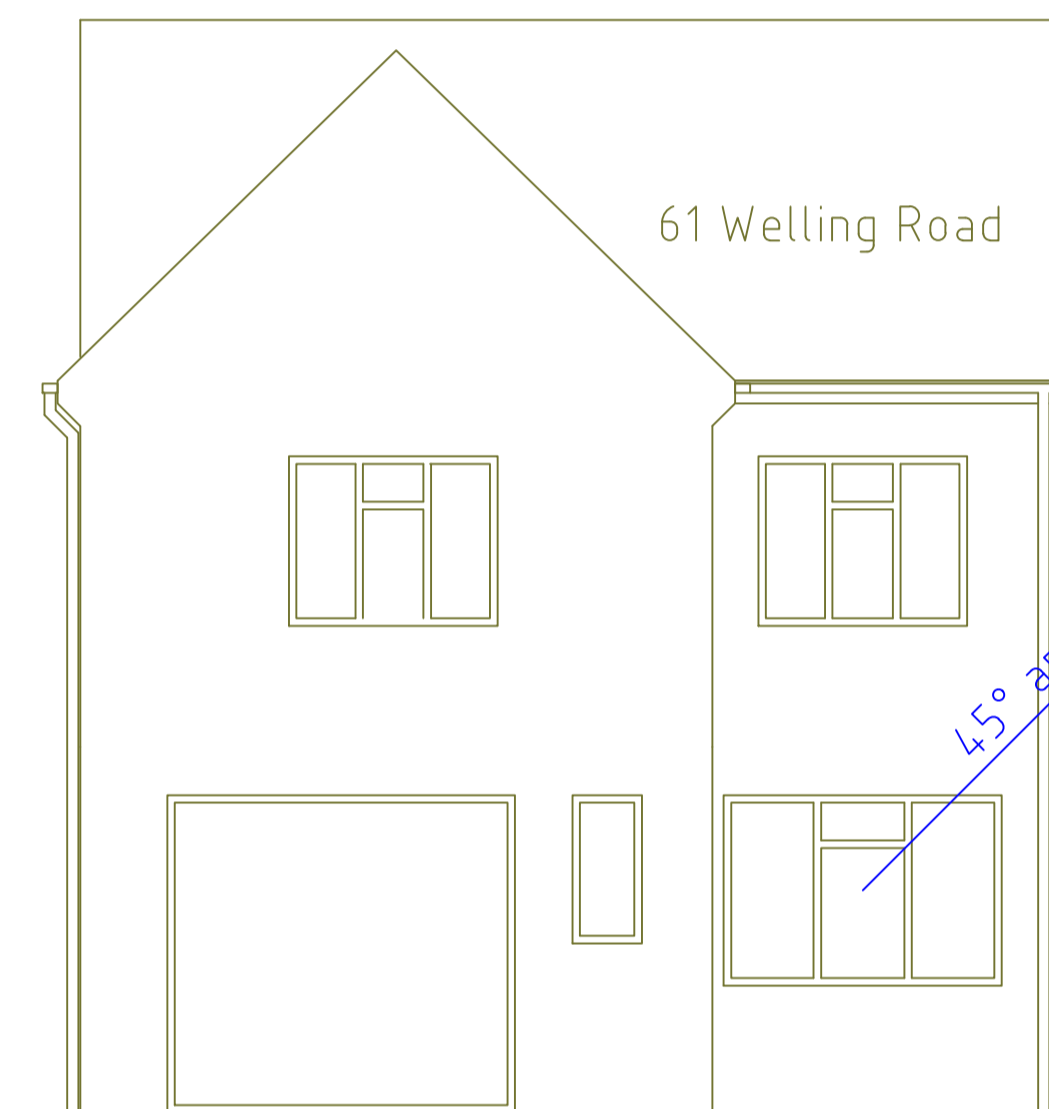


Gable front to match neighbouring property.

PROPOSED NORTH ELEVATION

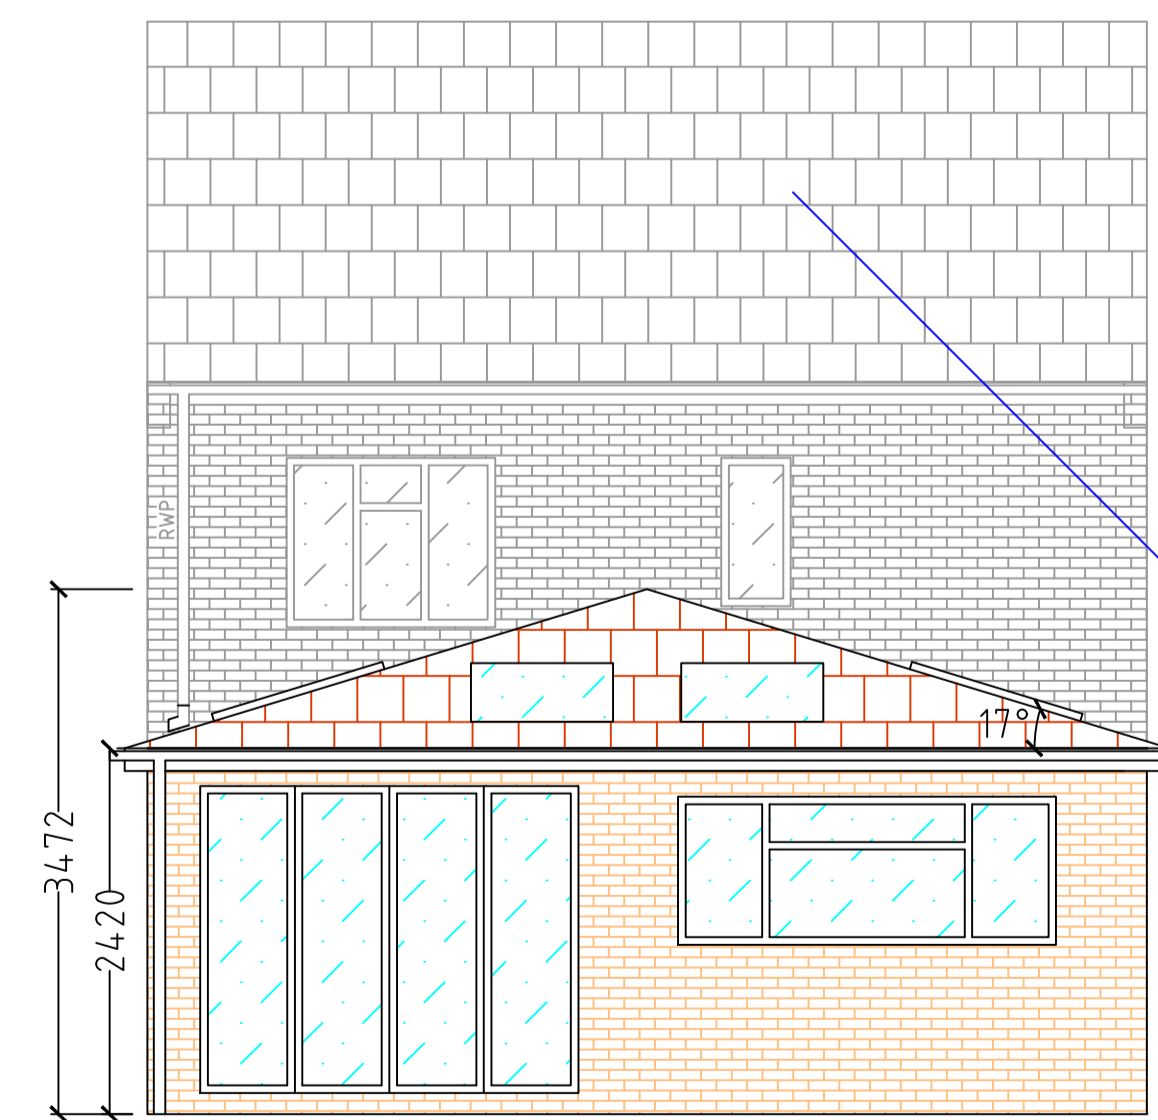

PROPOSED SOUTH ELEVATION

SCALE BAR 1:50

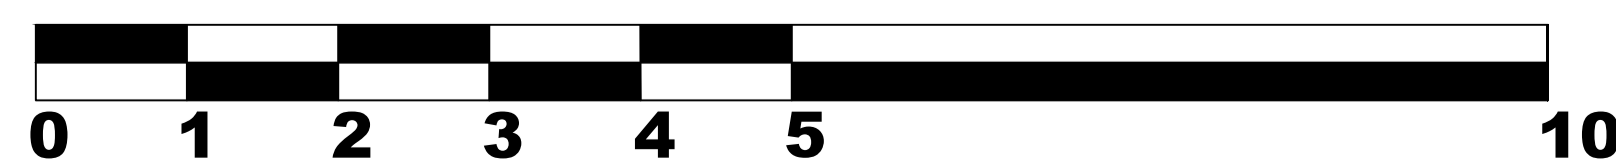

PLANNING APPLICATION

COLOURED AREAS SHOW PROPOSED BUILD, MATERIALS TO MATCH EXISTING

Client	MR G MASON			
Drawing Title	63 WELLING ROAD, ORSETT, ESSEX, RM16 3DW			
Project	BRICK EXTENSION TO GROUND FLOOR REAR OF PROPERTY BRICK EXTENSION TO FIRST FLOOR FRONT OF PROPERTY			
Sheet	Scale (at A1 size)	Issuing Office	RJE Project Mngt	Drawing Number
2 of 3	1:50	Telephone	07799 865493	63WR-02
				Version
				2