



EXISTING ROOF PLAN




EXISTING SOUTH ELEVATION

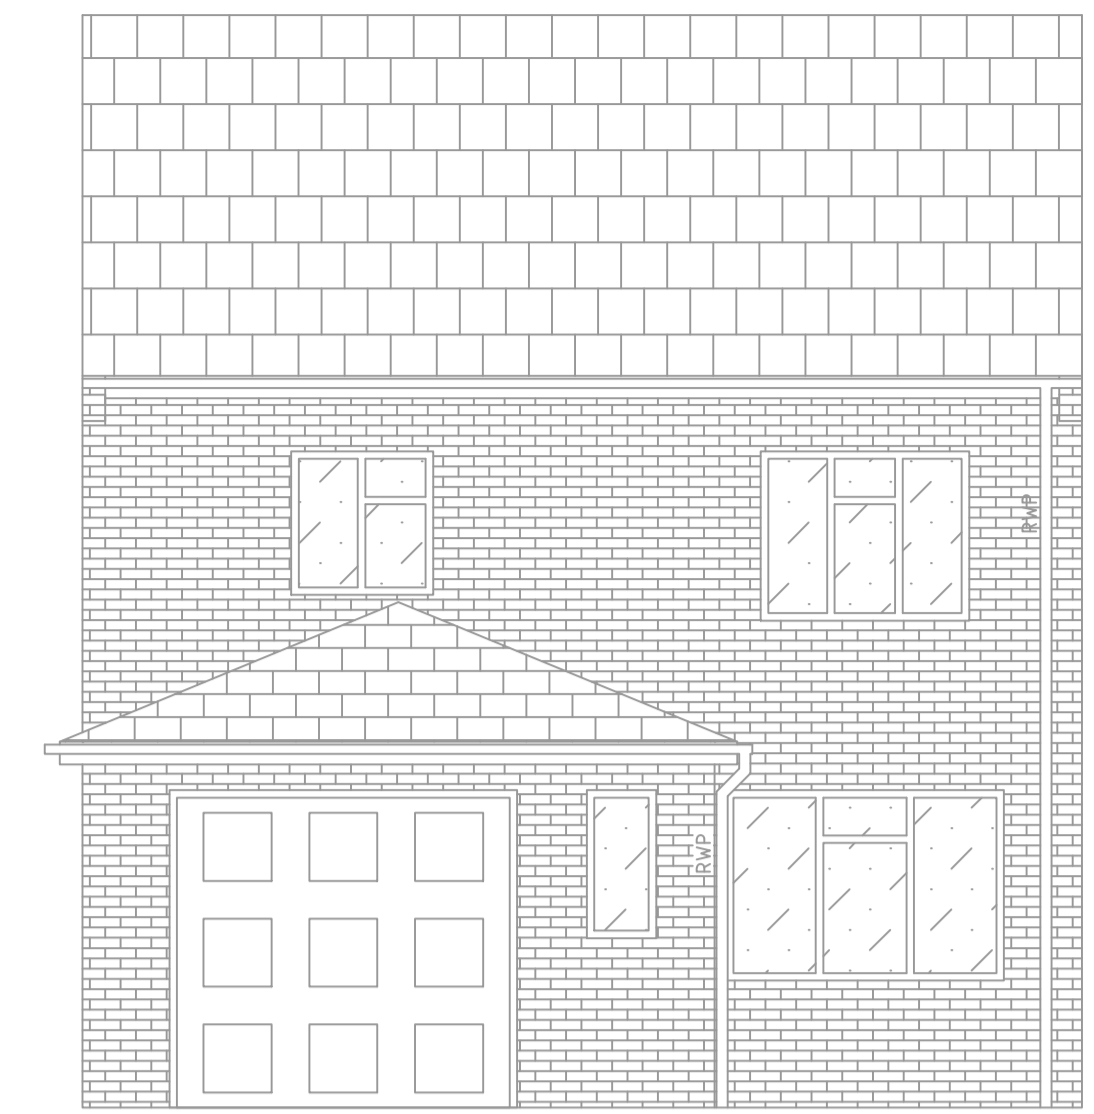


EXISTING NORTH ELEVATION

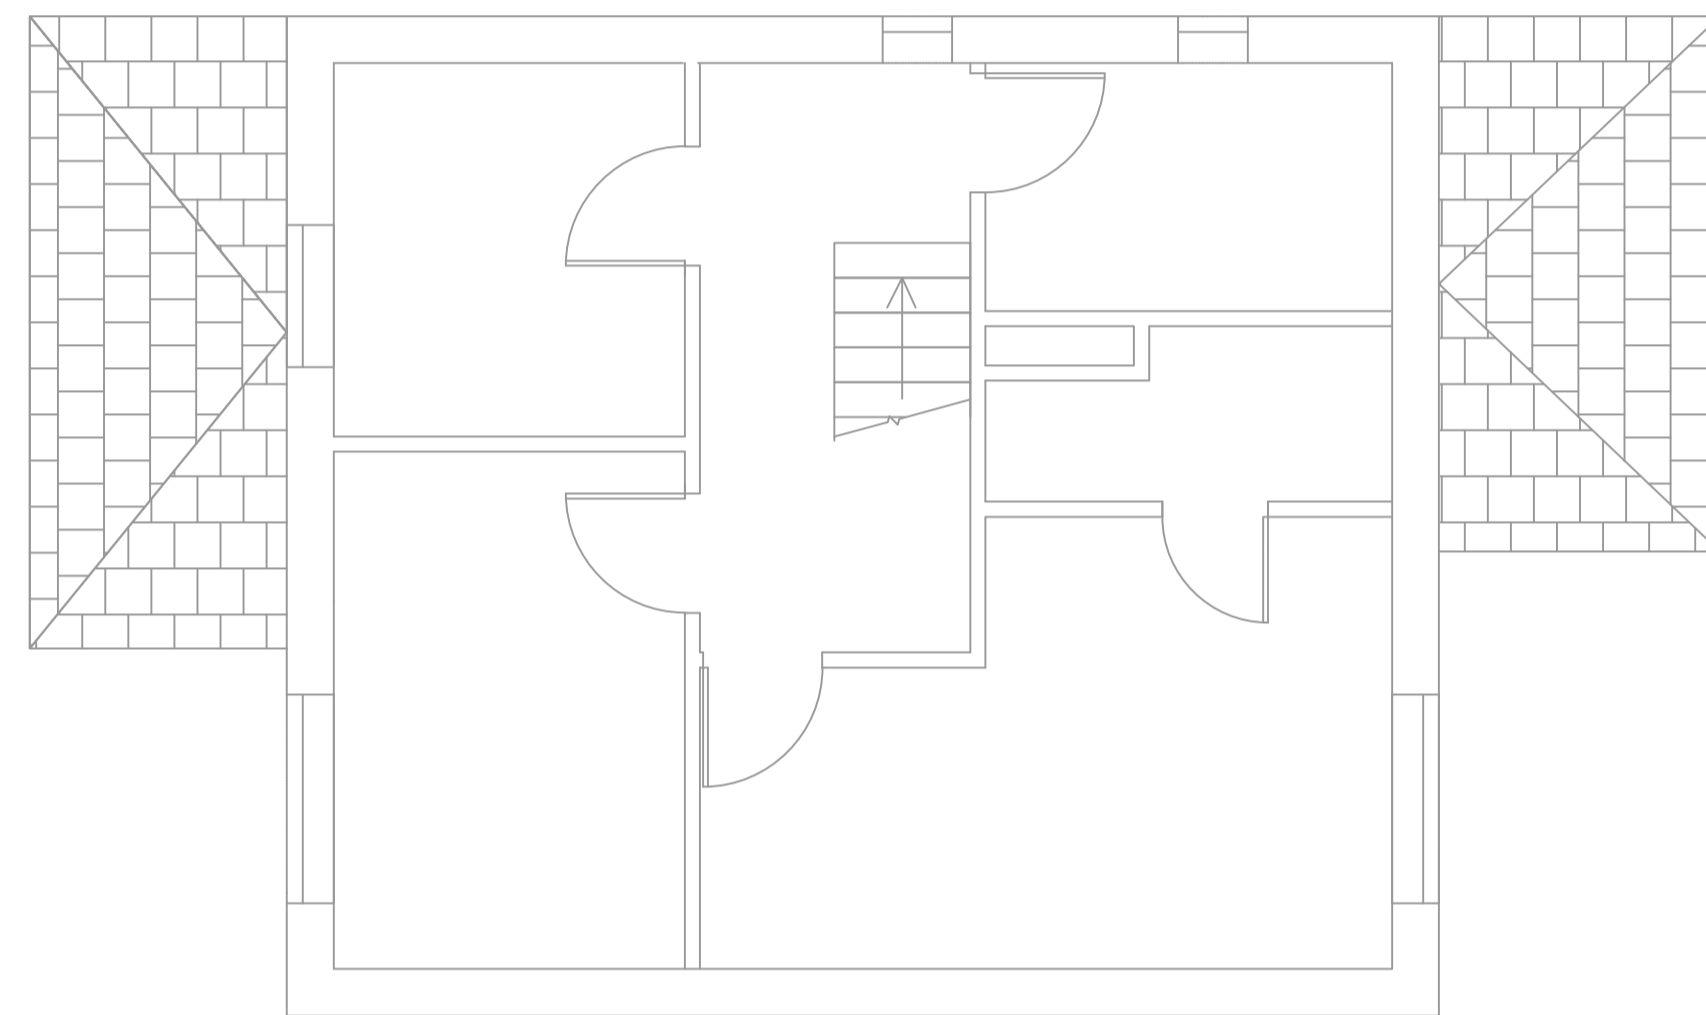


EXISTING FIRST FLOOR PLAN

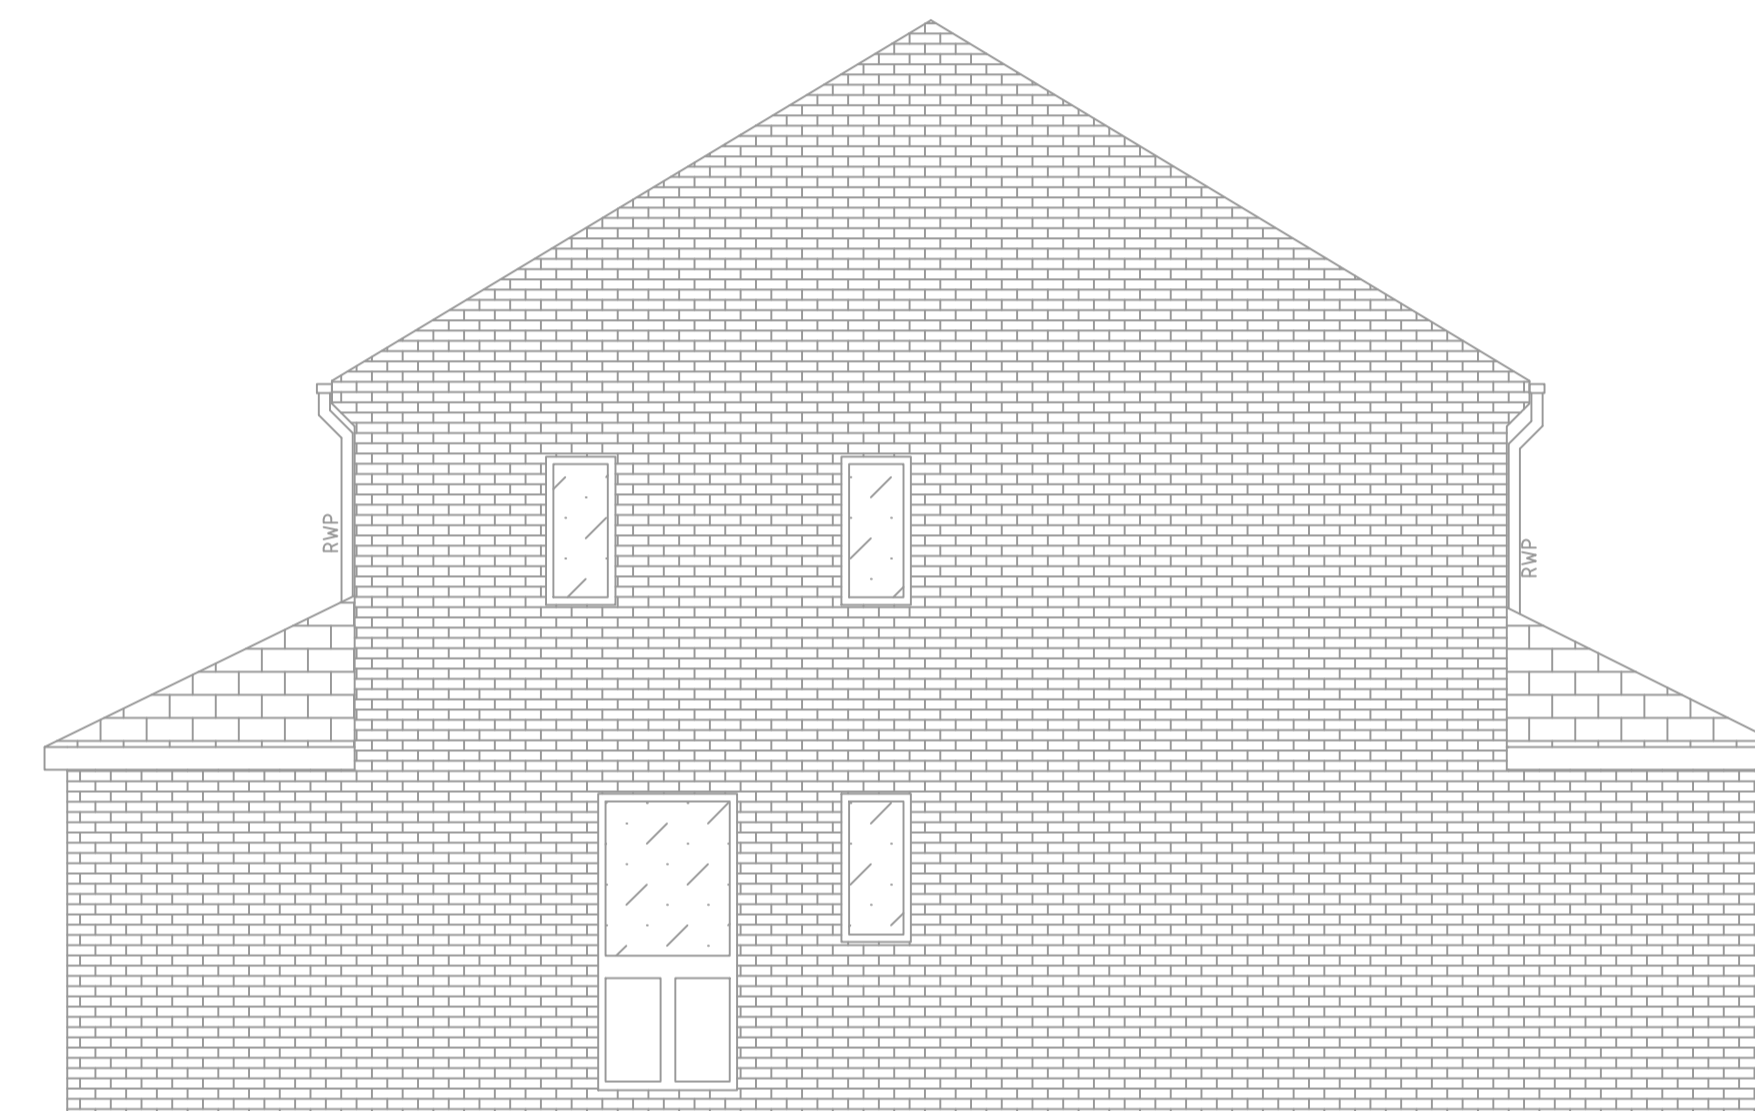


EXISTING EAST ELEVATION

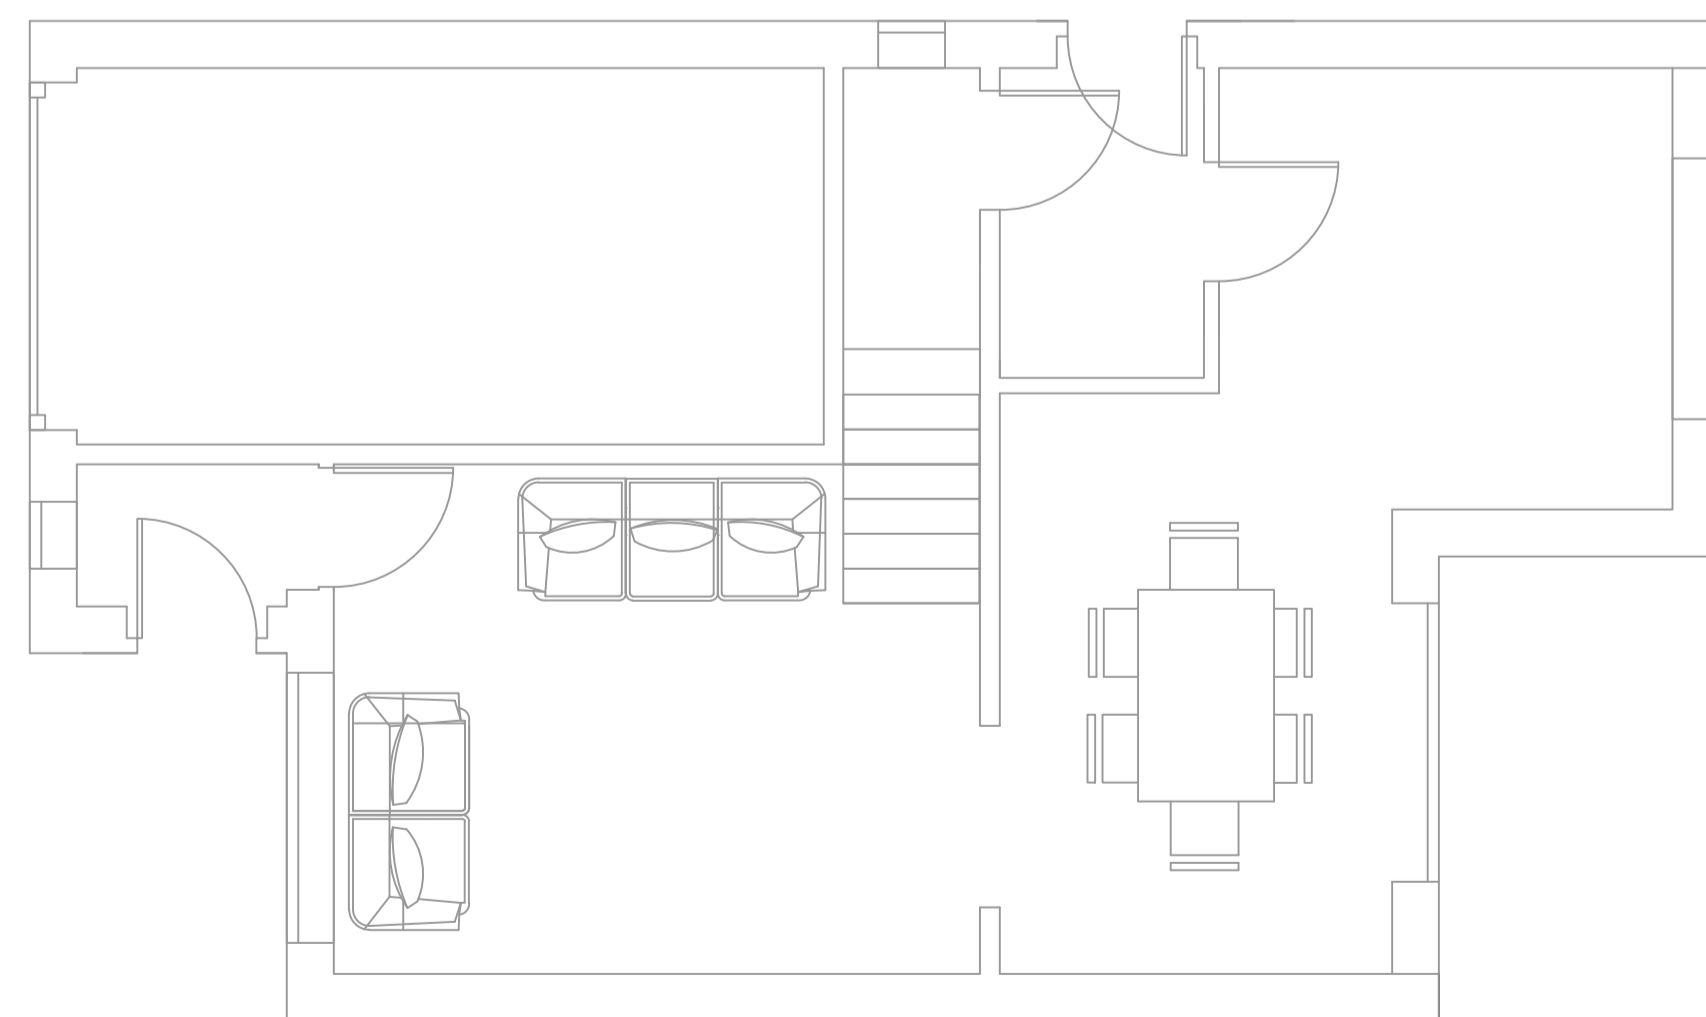

EXISTING GROUND FLOOR PLAN

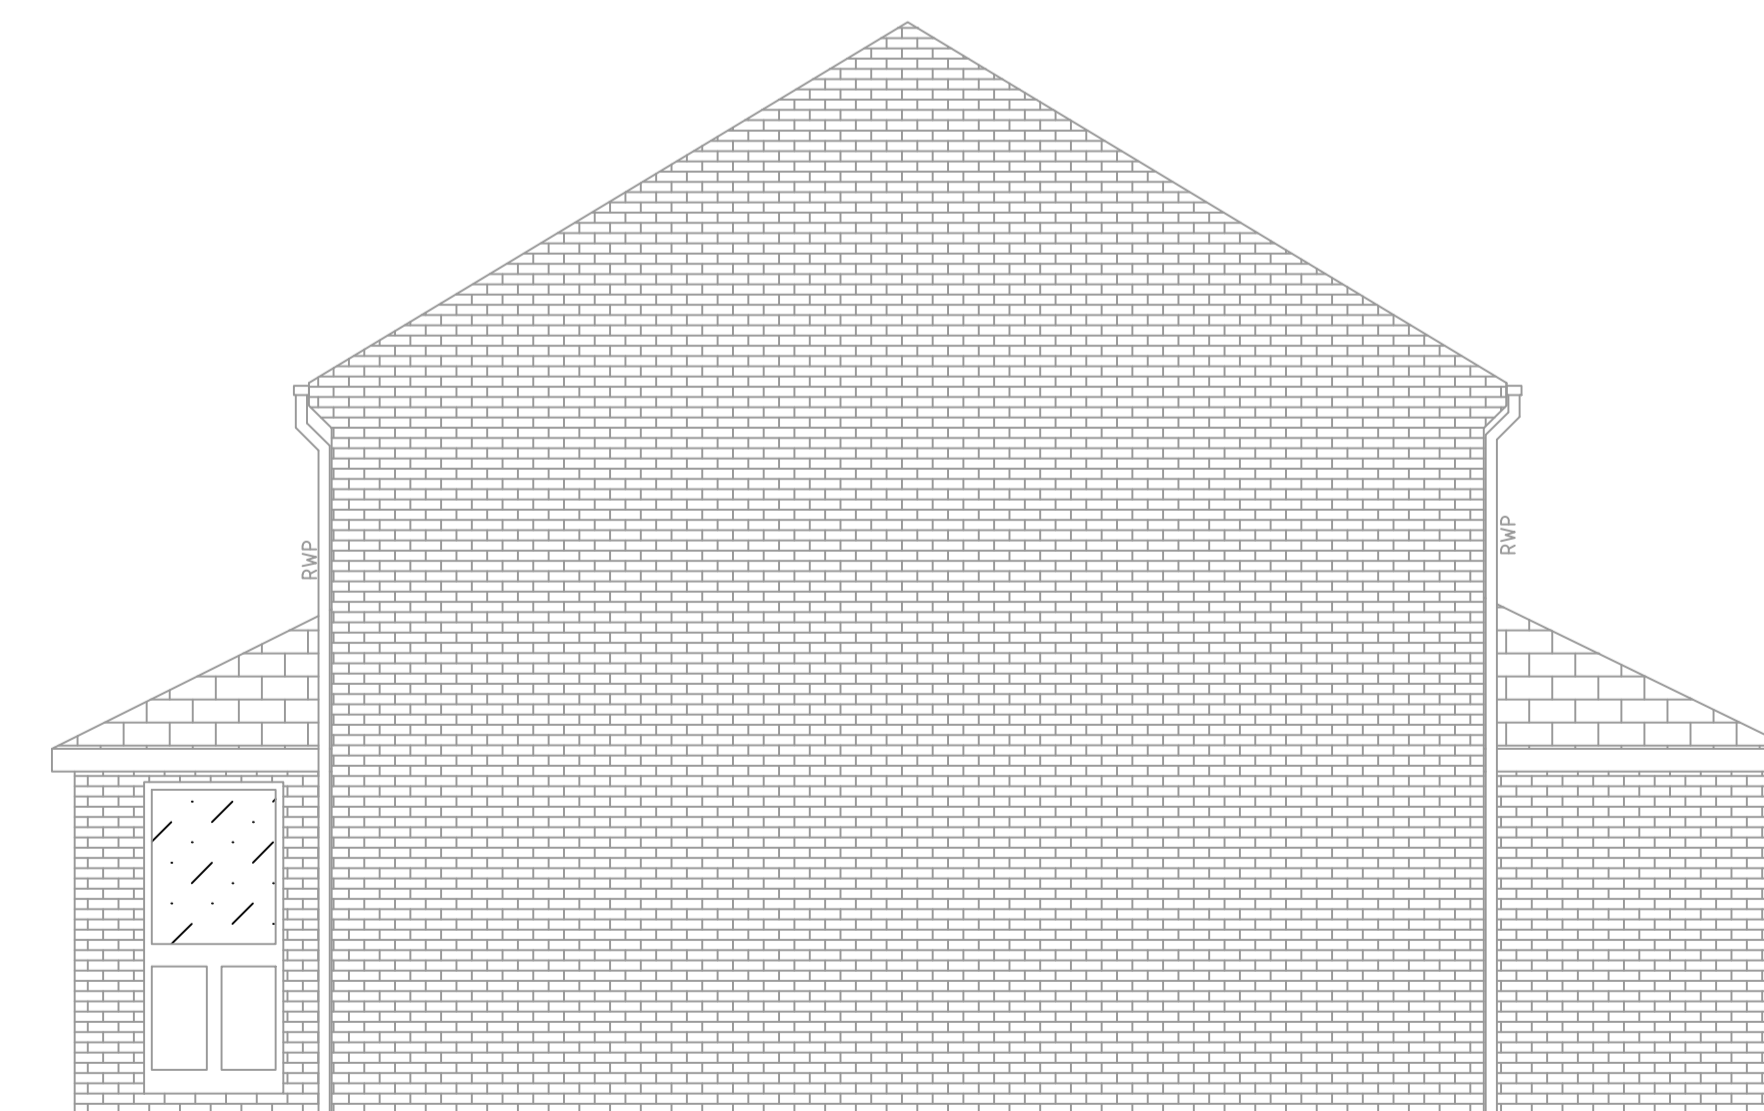


EXISTING WEST ELEVATION

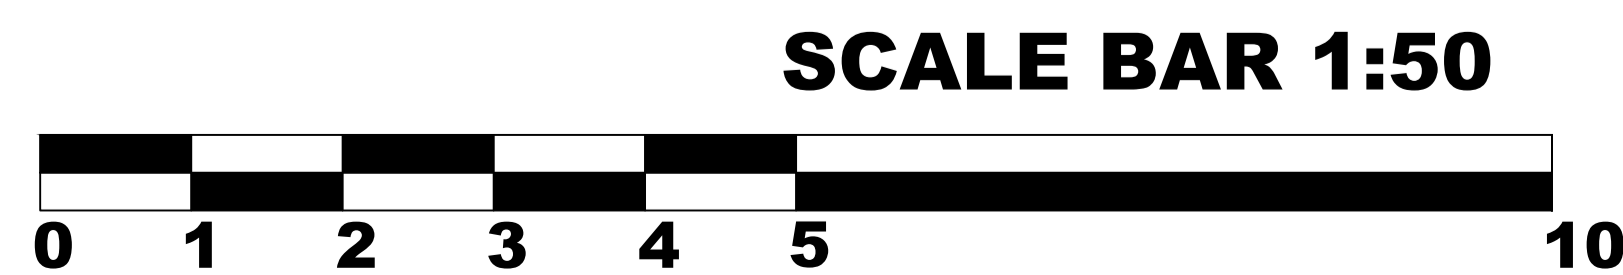

# PLANNING APPLICATION

EXISTING PROPERTY

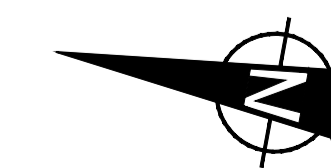

Client	MR G MASON				
Drawing Title	63 WELLING ROAD, ORSETT, ESSEX, RM16 3DW				
Project	BRICK EXTENSION TO GROUND FLOOR REAR OF PROPERTY BRICK EXTENSION TO FIRST FLOOR FRONT OF PROPERTY				
Sheet	Scale (at A1 size)	Issuing Office	RJE Project Mngt	Drawing Number	Version
1 of 3	1:50	Telephone	07799 865493	63WR-02	2