



LINEAR SCALE 1:200

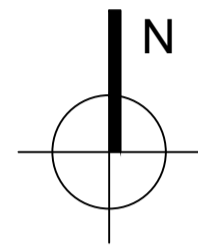

PROPOSED SITE PLAN
scale 1:200

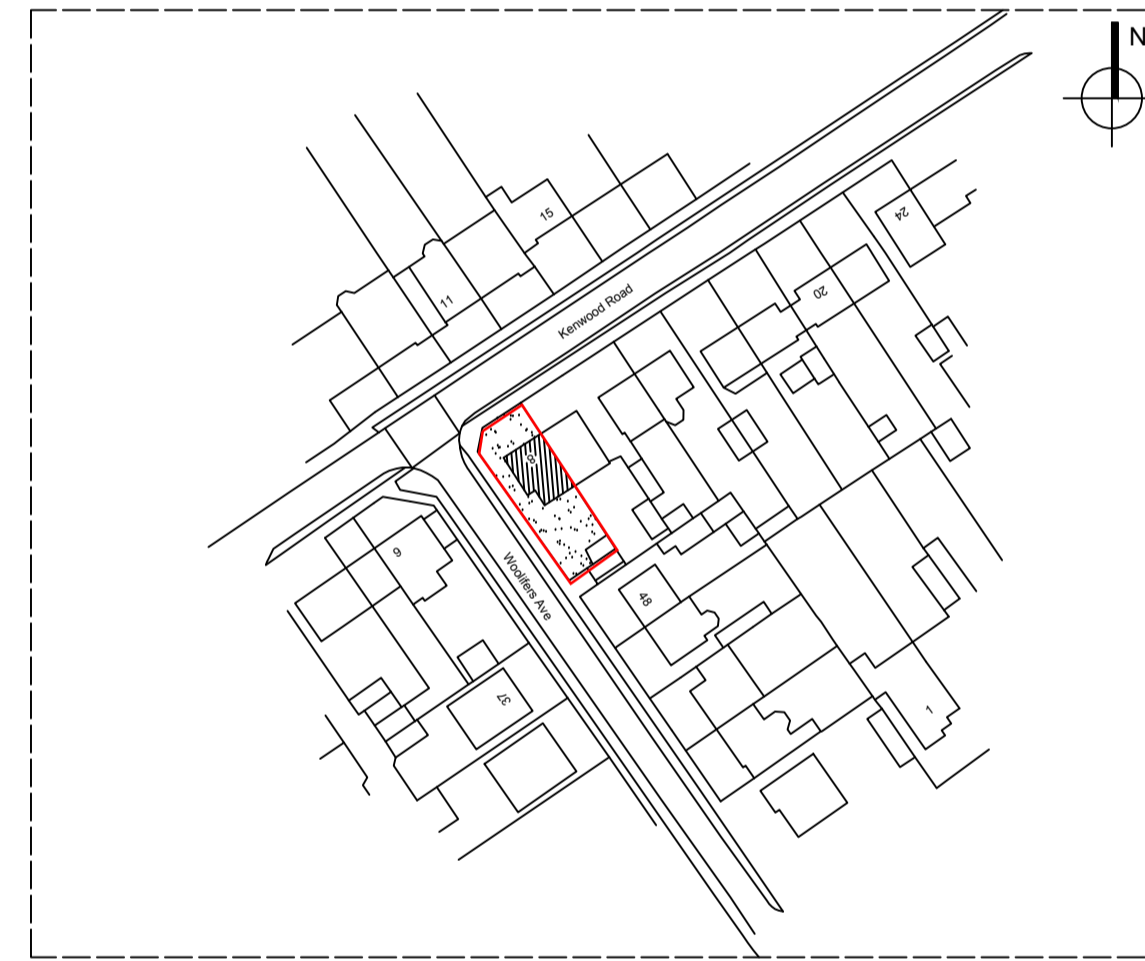

LOCATION PLAN
scale 1:1250

Crown Copyright All Rights Reserved Licence Number 0100031673

LINEAR SCALE 1:1250



Project: Single storey rear extension

For: 8 Kenwood Road
Corringham
Essex
SS17

Scale: As shown	Dwg. no: FPA101032	Page: 003	Rev: C
Drawn by: K. Miller	Date Drawn: March 2021		