

LINEAR SCALE 1:50 & 1:100
 1:100 0 1 2 3 4 5 6 7 8 9 10m
 1:50 0 1 2 3 4 5m



EXISTING FRONT ELEVATION
 (scale 1:100)




EXISTING SIDE ELEVATION
 (scale 1:100)



PROPOSED FRONT ELEVATION
 (scale 1:50)




PROPOSED REAR ELEVATION
 (scale 1:50)

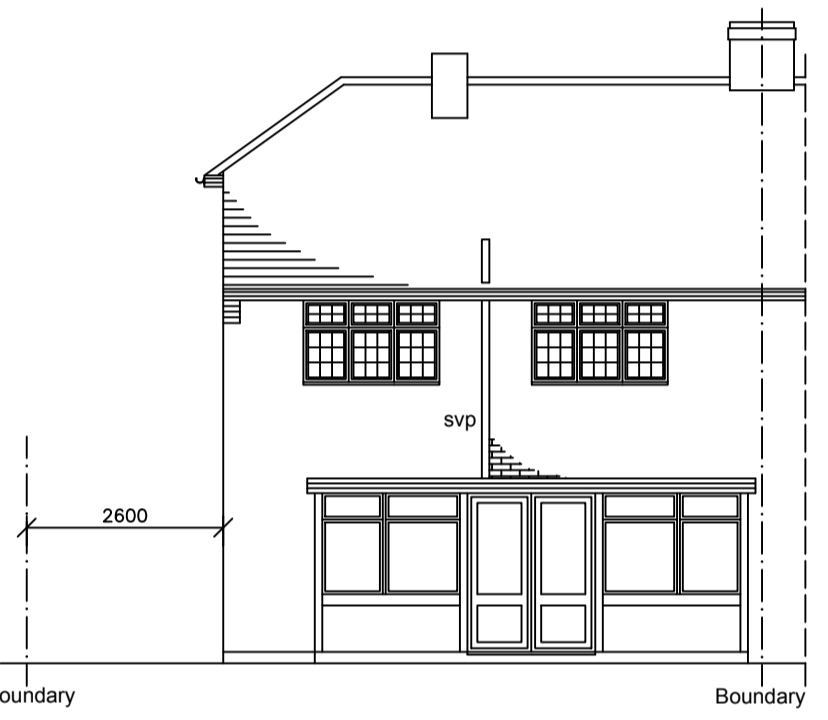


EXISTING REAR ELEVATION
 (scale 1:100)



EXISTING ADJ. SIDE ELEVATION
 (scale 1:100)

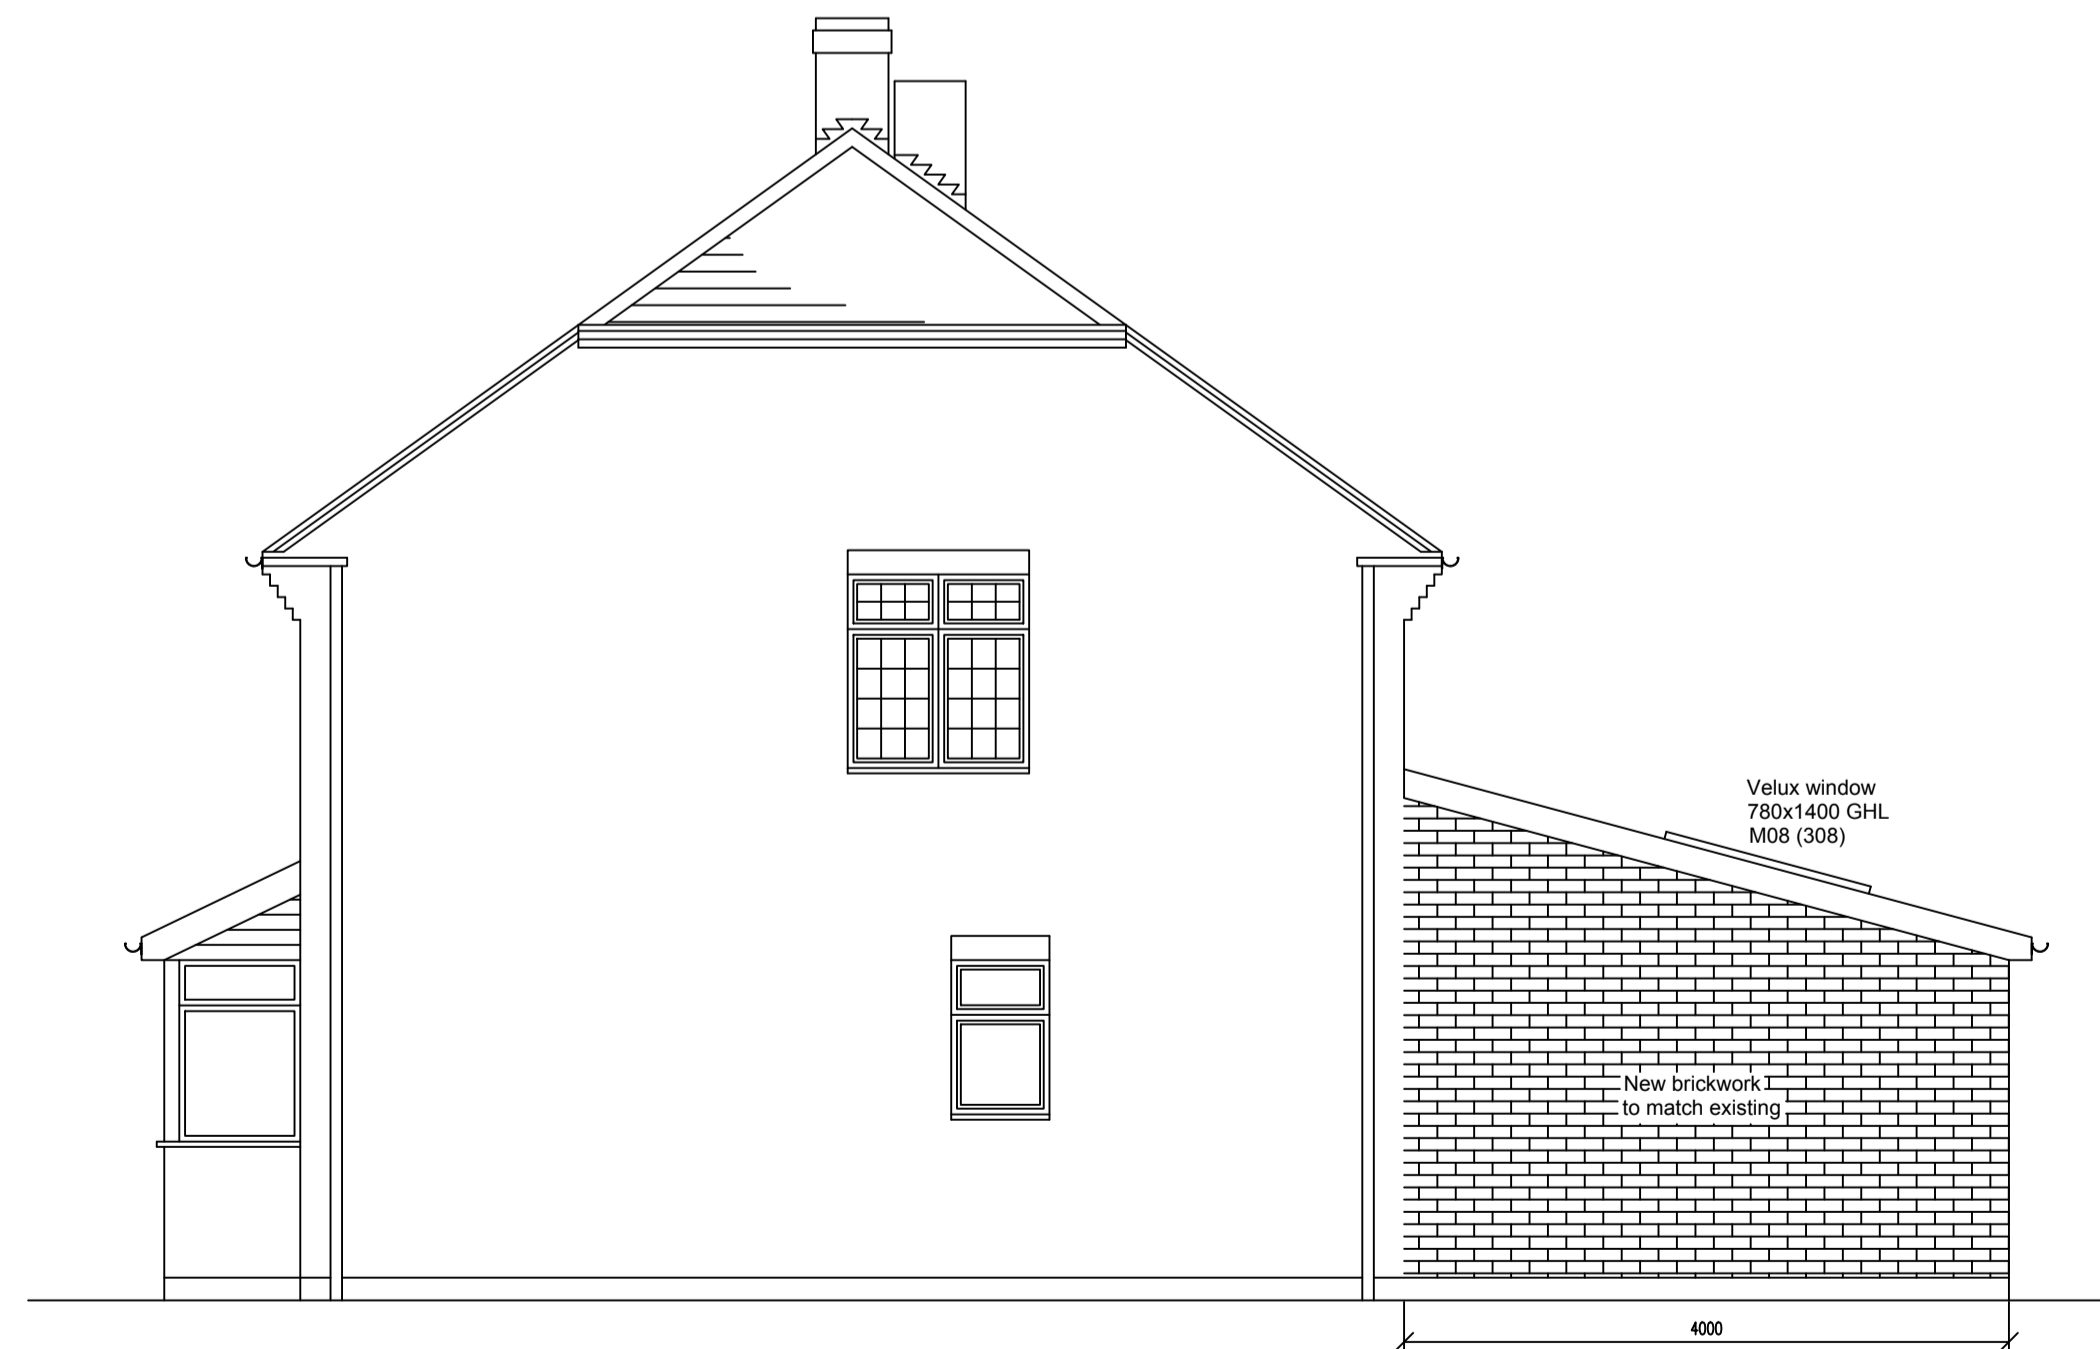

PROPOSED SIDE ELEVATION
 (scale 1:50)

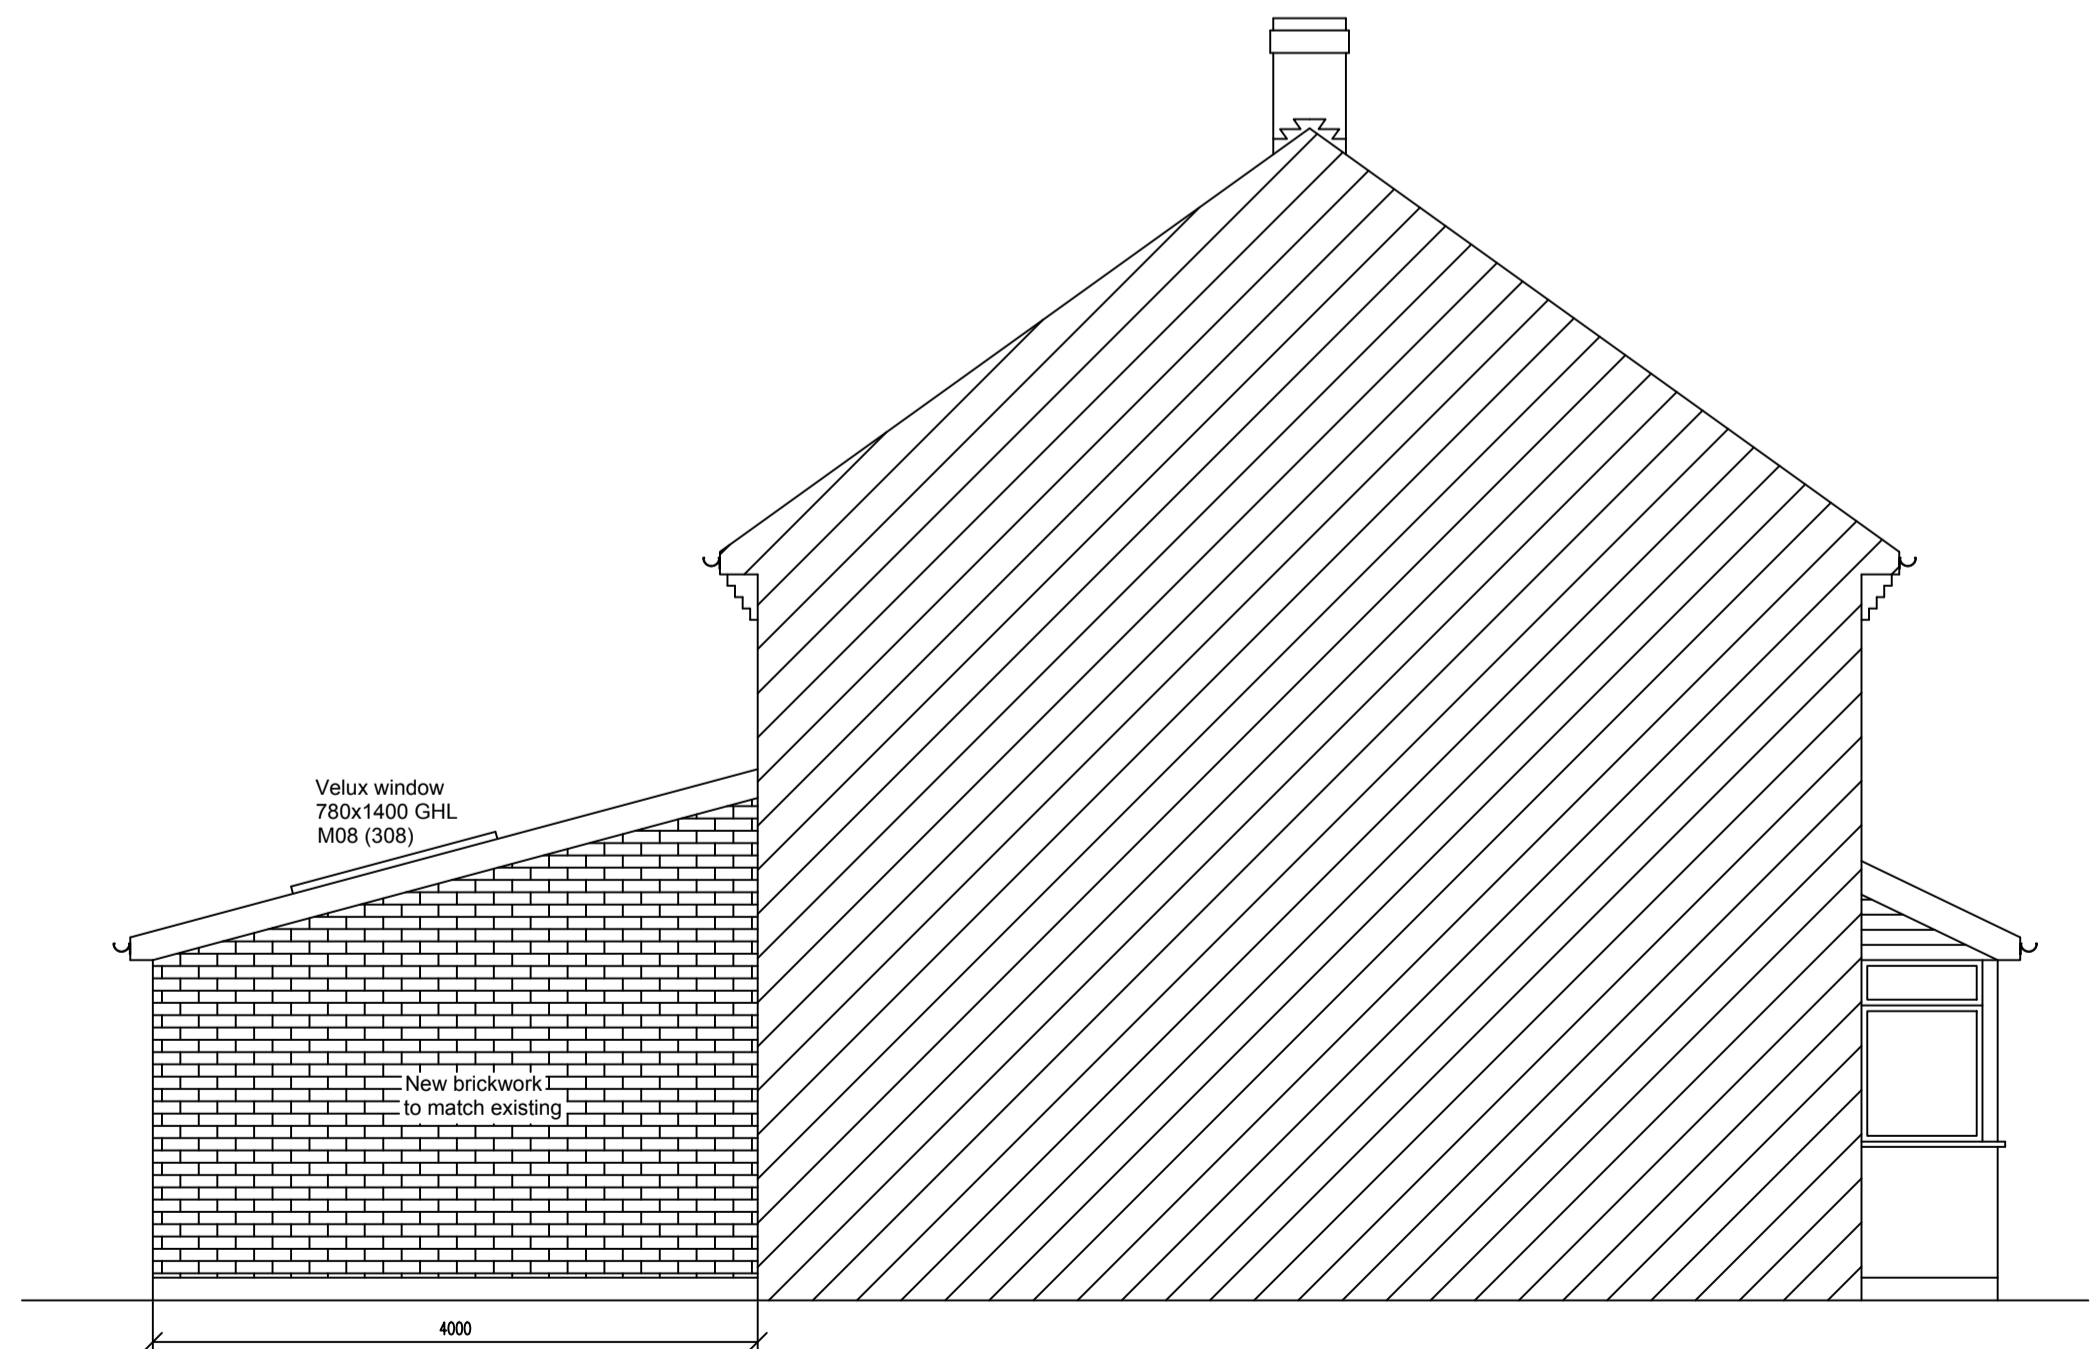

PROPOSED ADJ. SIDE ELEVATION
 (scale 1:50)



Project: **Single storey rear extension**
 For: **8 Kenwood Road
 Corringham
 Essex
 SS17**

Scale: **As shown** Dwg. no: **FPA101032** Page: **01** Rev: **C**
 Drawn by: **K. Miller** Date Drawn: **March-2021**

LINEAR SCALE 1:50 & 1:100
 1:100 0 1 2 3 4 5 6 7 8 9 10m
 1:50 0 1 2 3 4 5m