

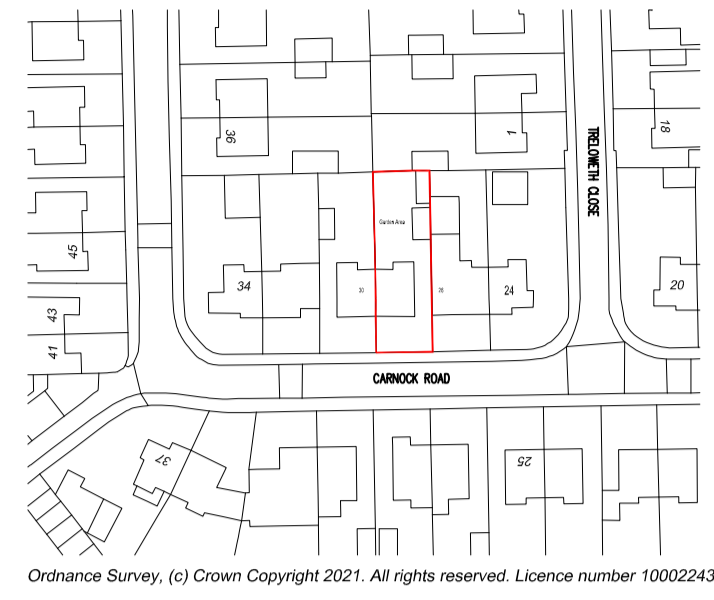



Notes

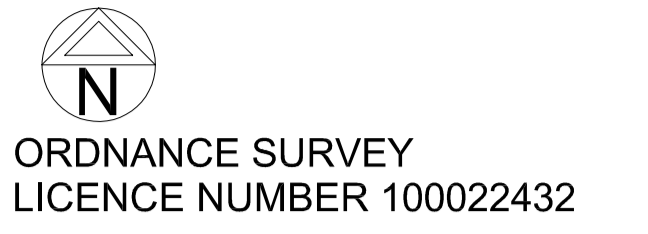

SITE LOCATION PLAN (SCALE 1:1250 @ A1)

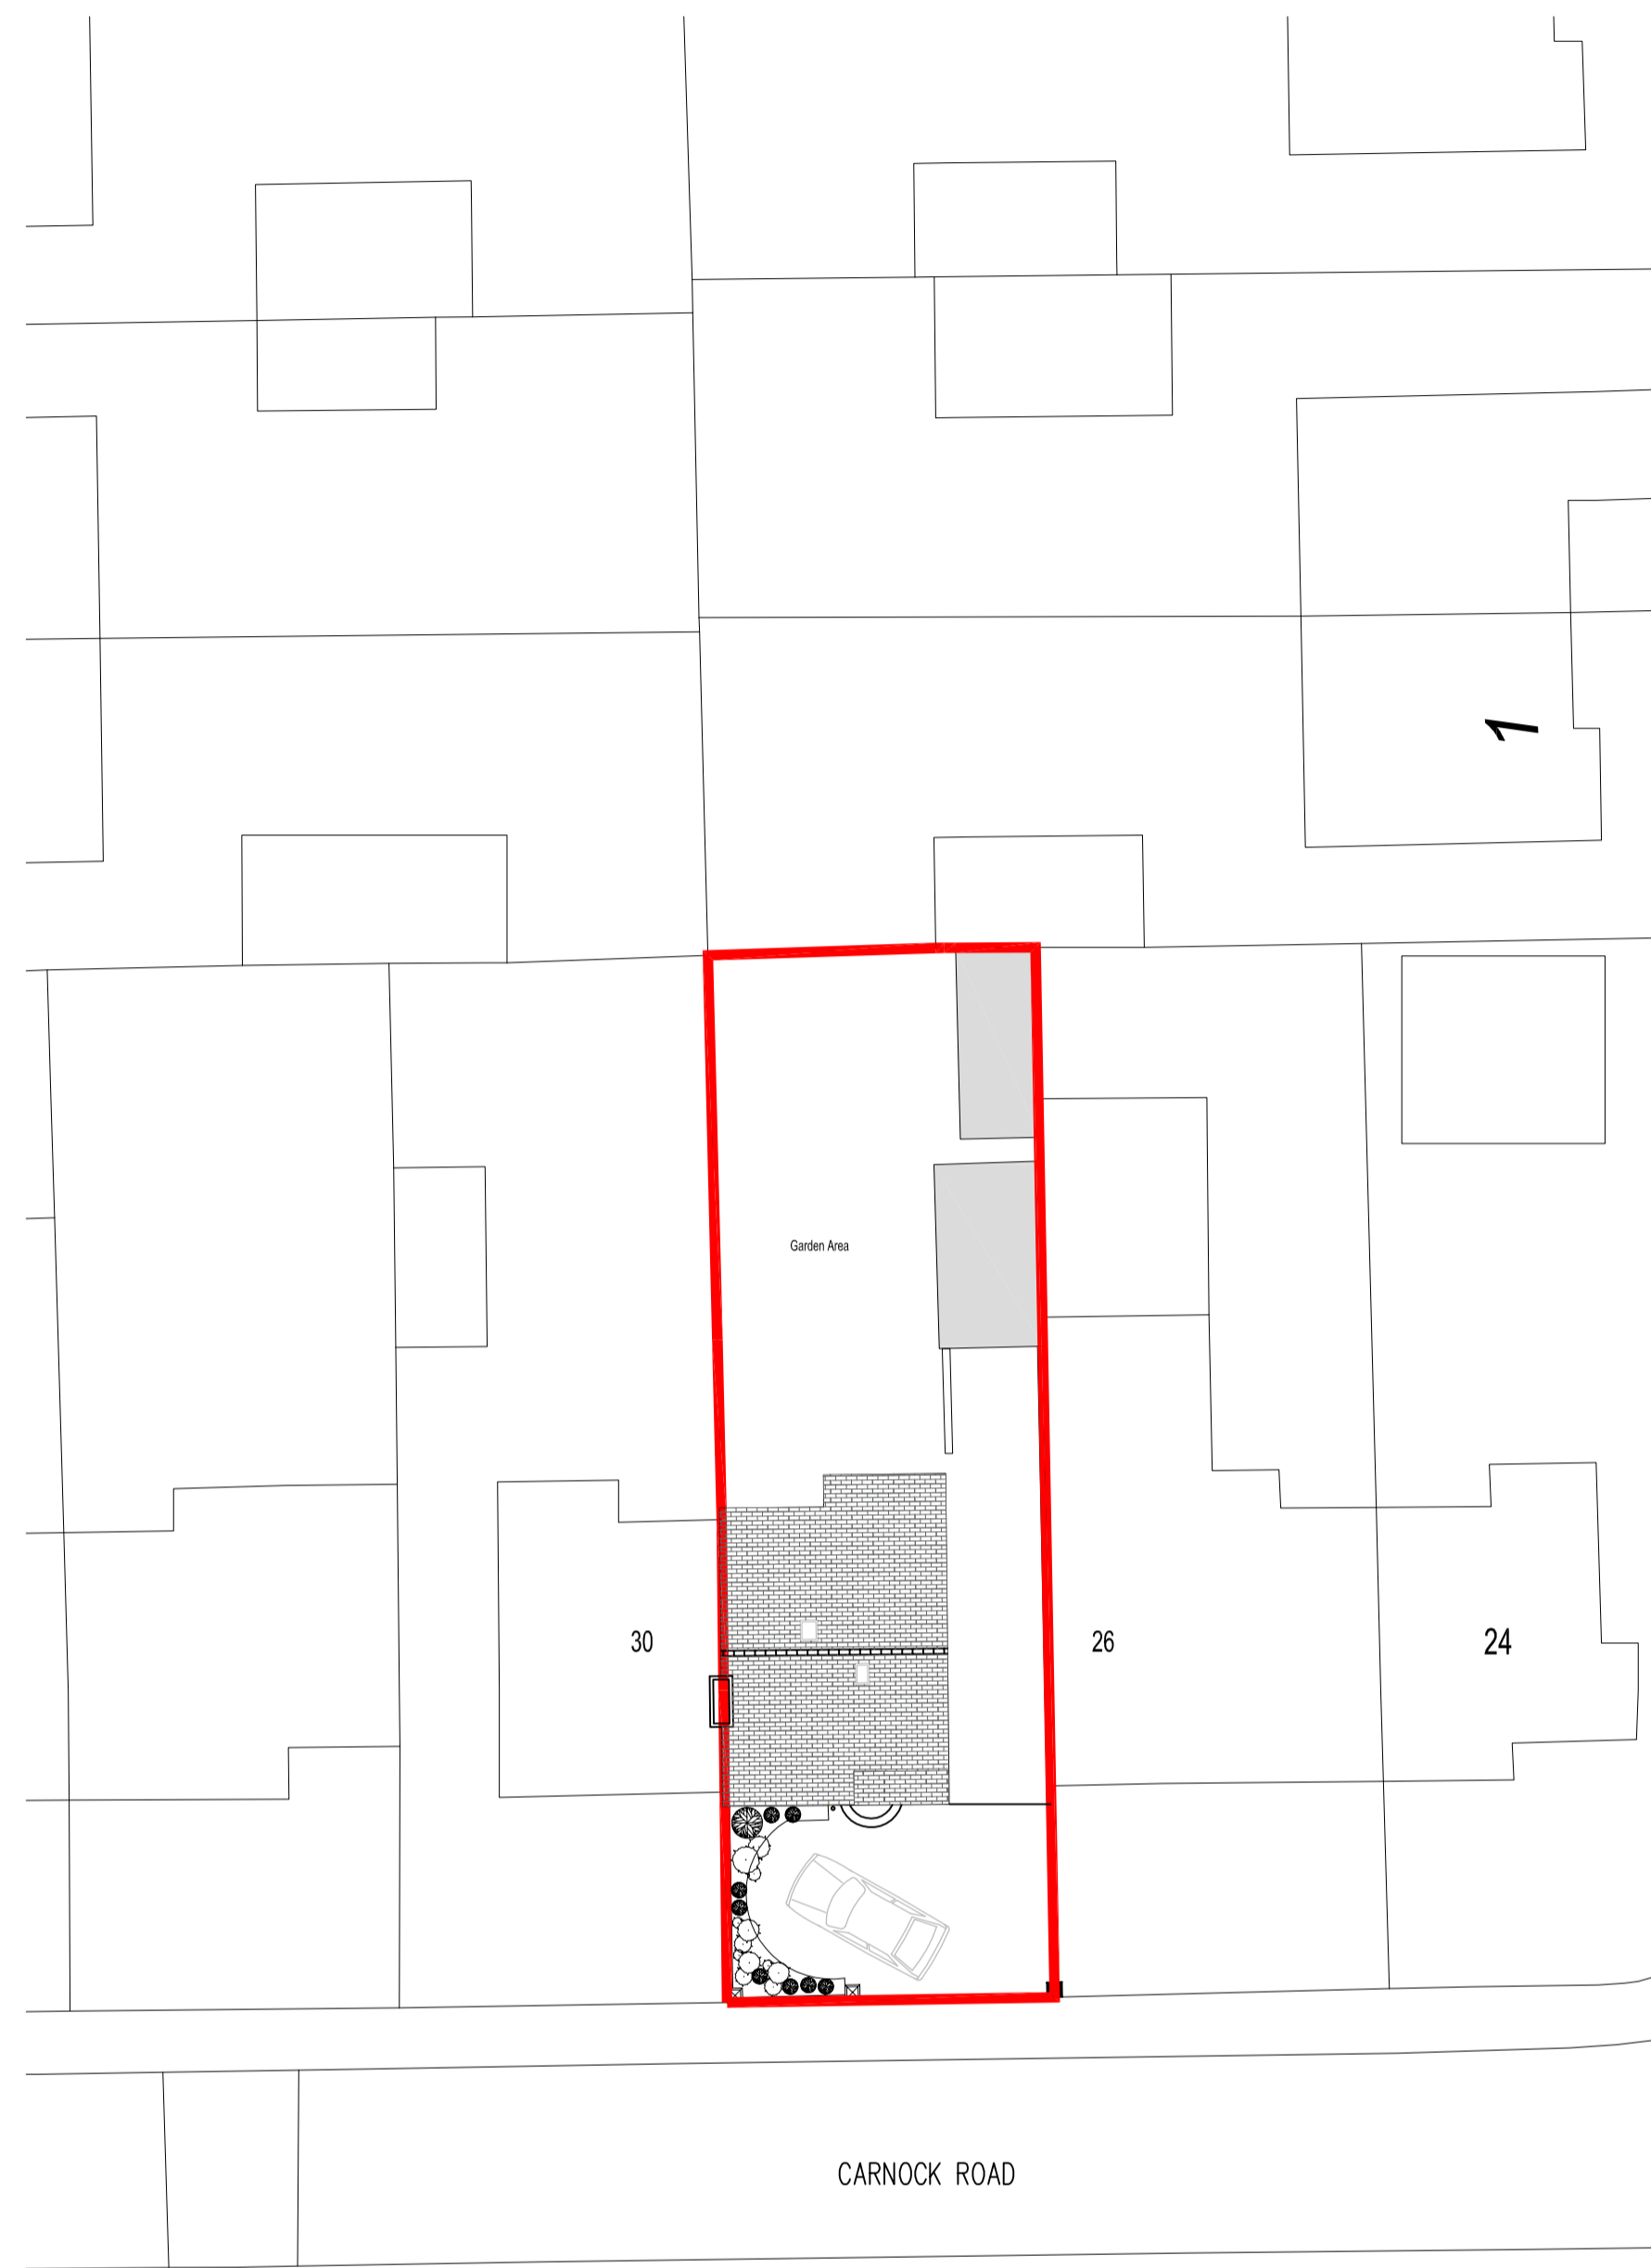

SITE LAYOUT / BLOCK PLAN - EXISTING (SCALE 1:200 @ A1)

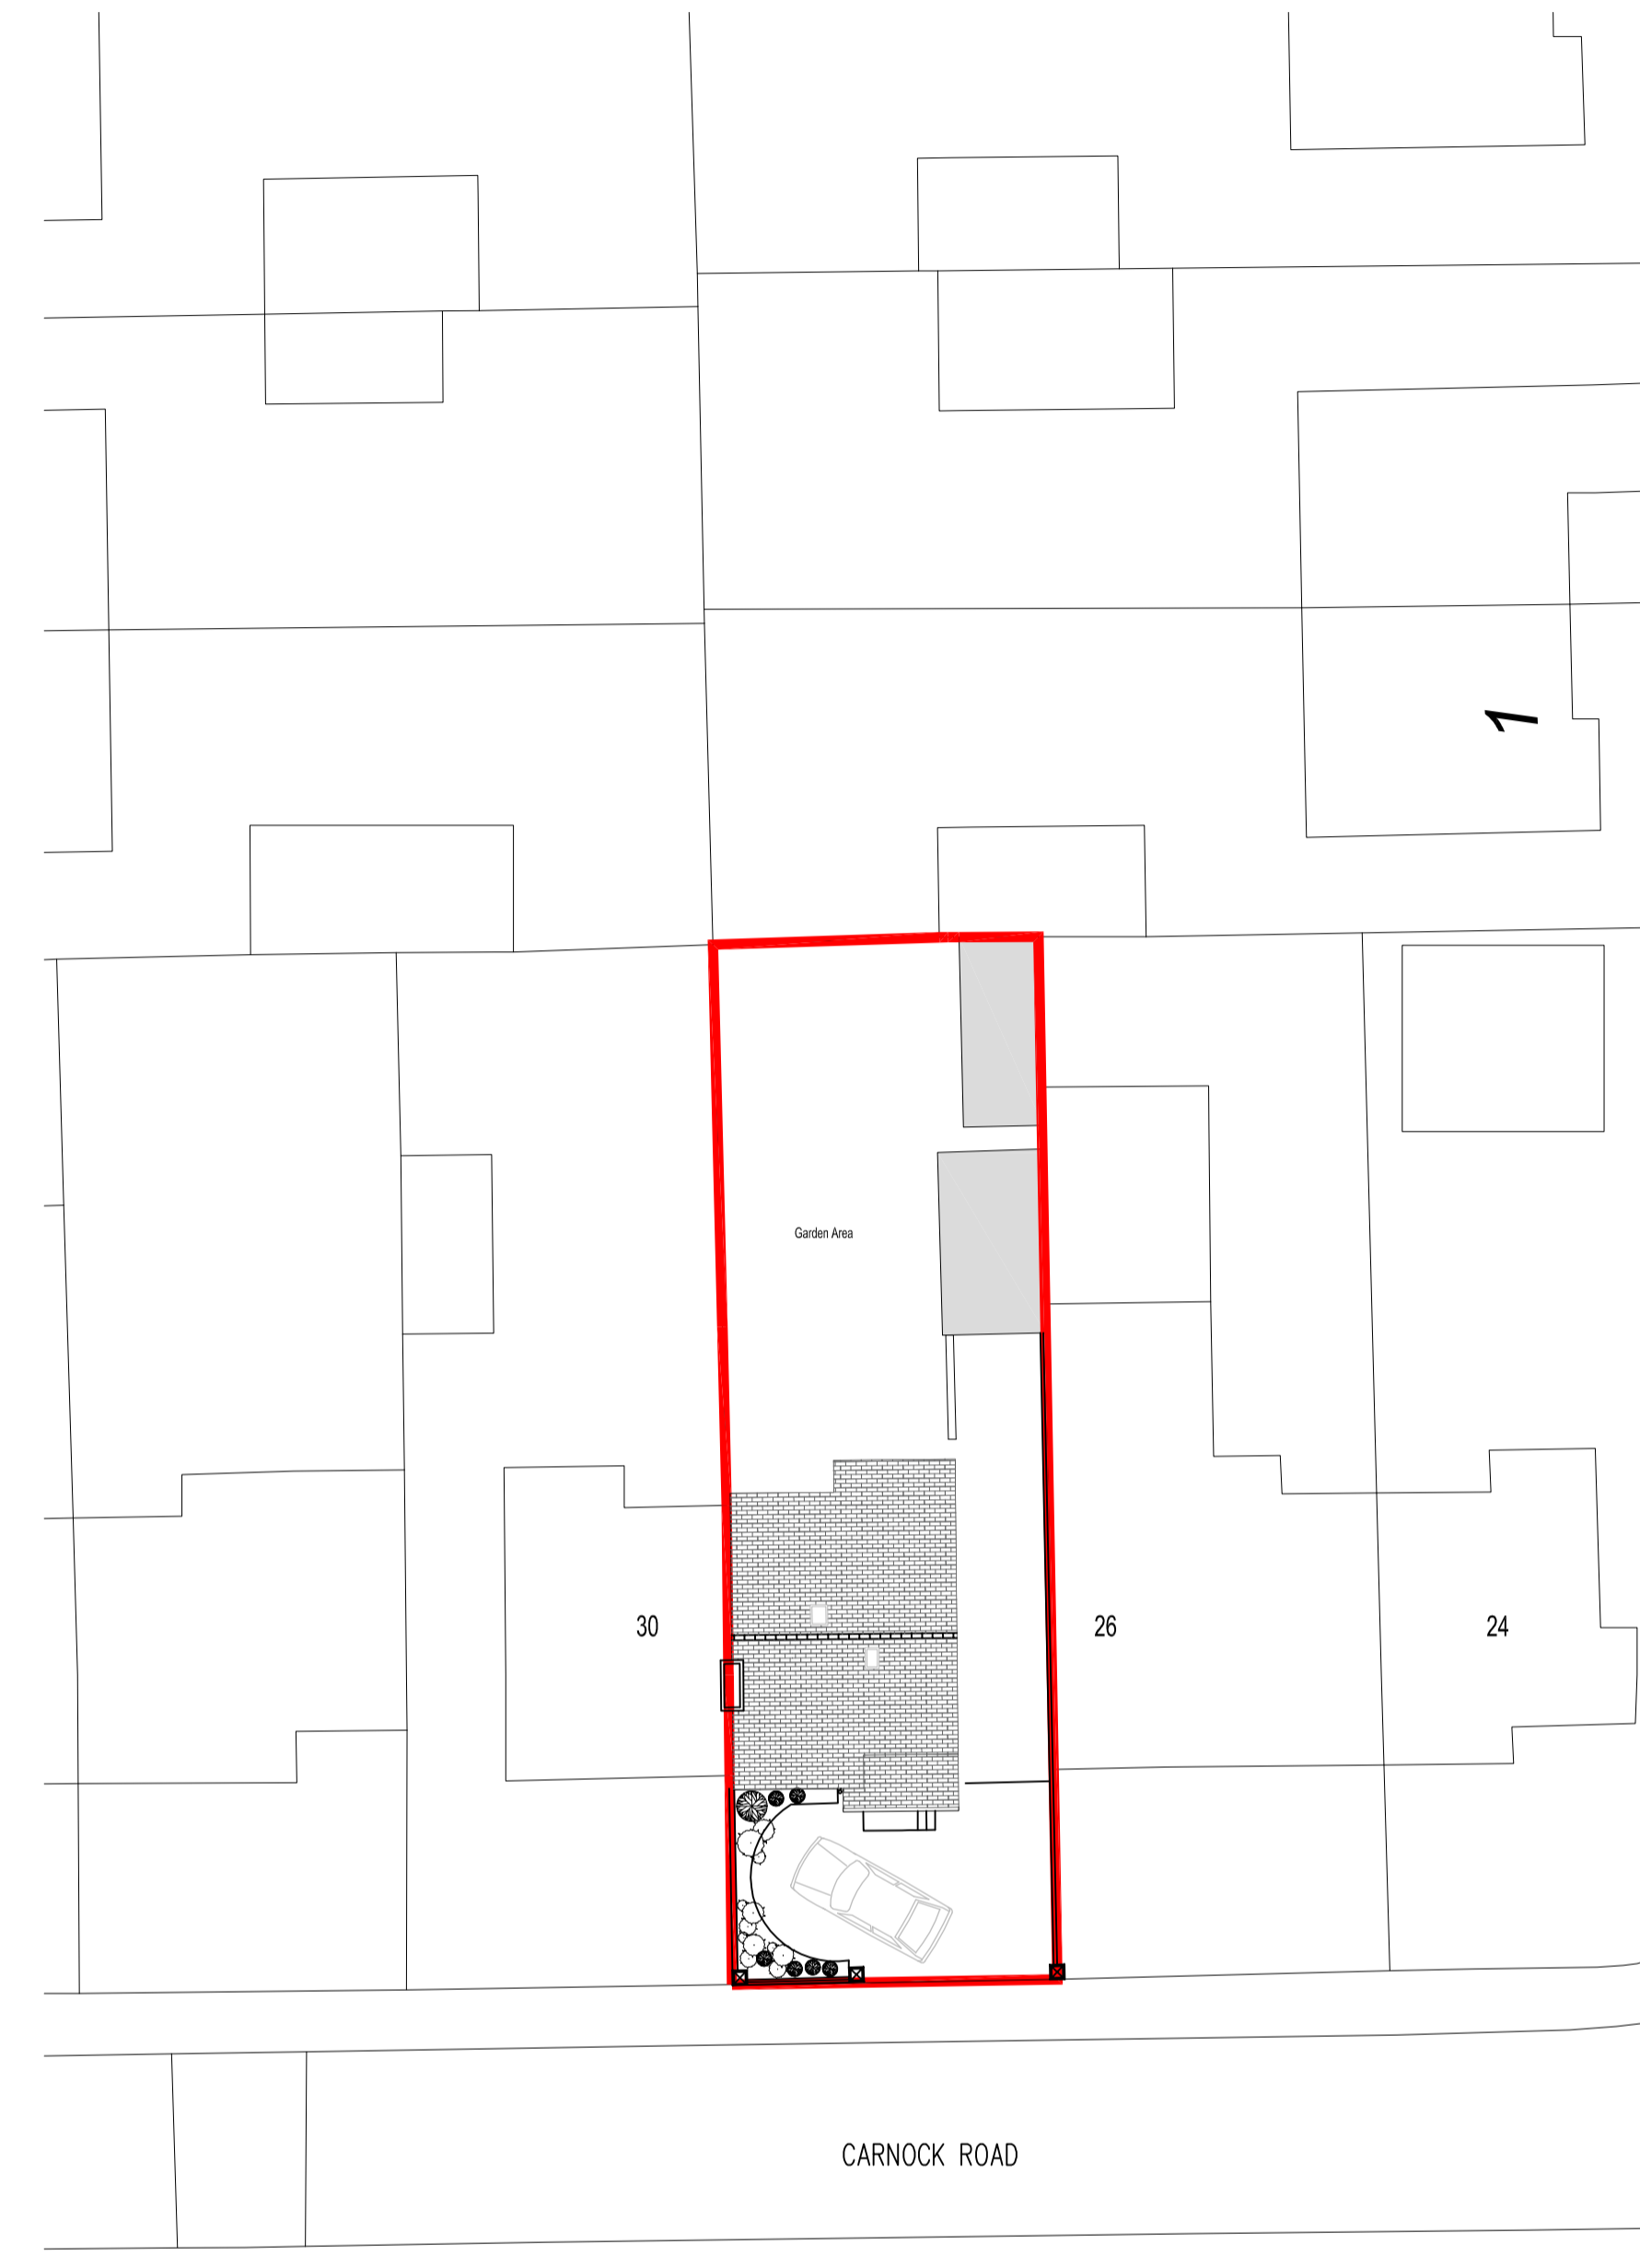

SITE LAYOUT / BLOCK PLAN - PROPOSED (SCALE 1:200 @ A1)

Rev.	Date	Description	By
A	07.04.21	Block Plan / Site Plan scale updated.	SN
For Planning			
Client			
Mr S.Wisdom			
Project Title			
28 CARNOCK ROAD PLYMOUTH PL2 3SQ			
Drawing Title			
SITE LOCATION AND SITE / BLOCK PLAN			
Scales 1:1250 / 1:200 @ A1			Size A1
Drawn	SN	Date	April 2021
Project No.	2000	Drawing No.	1001
		Revision	A