

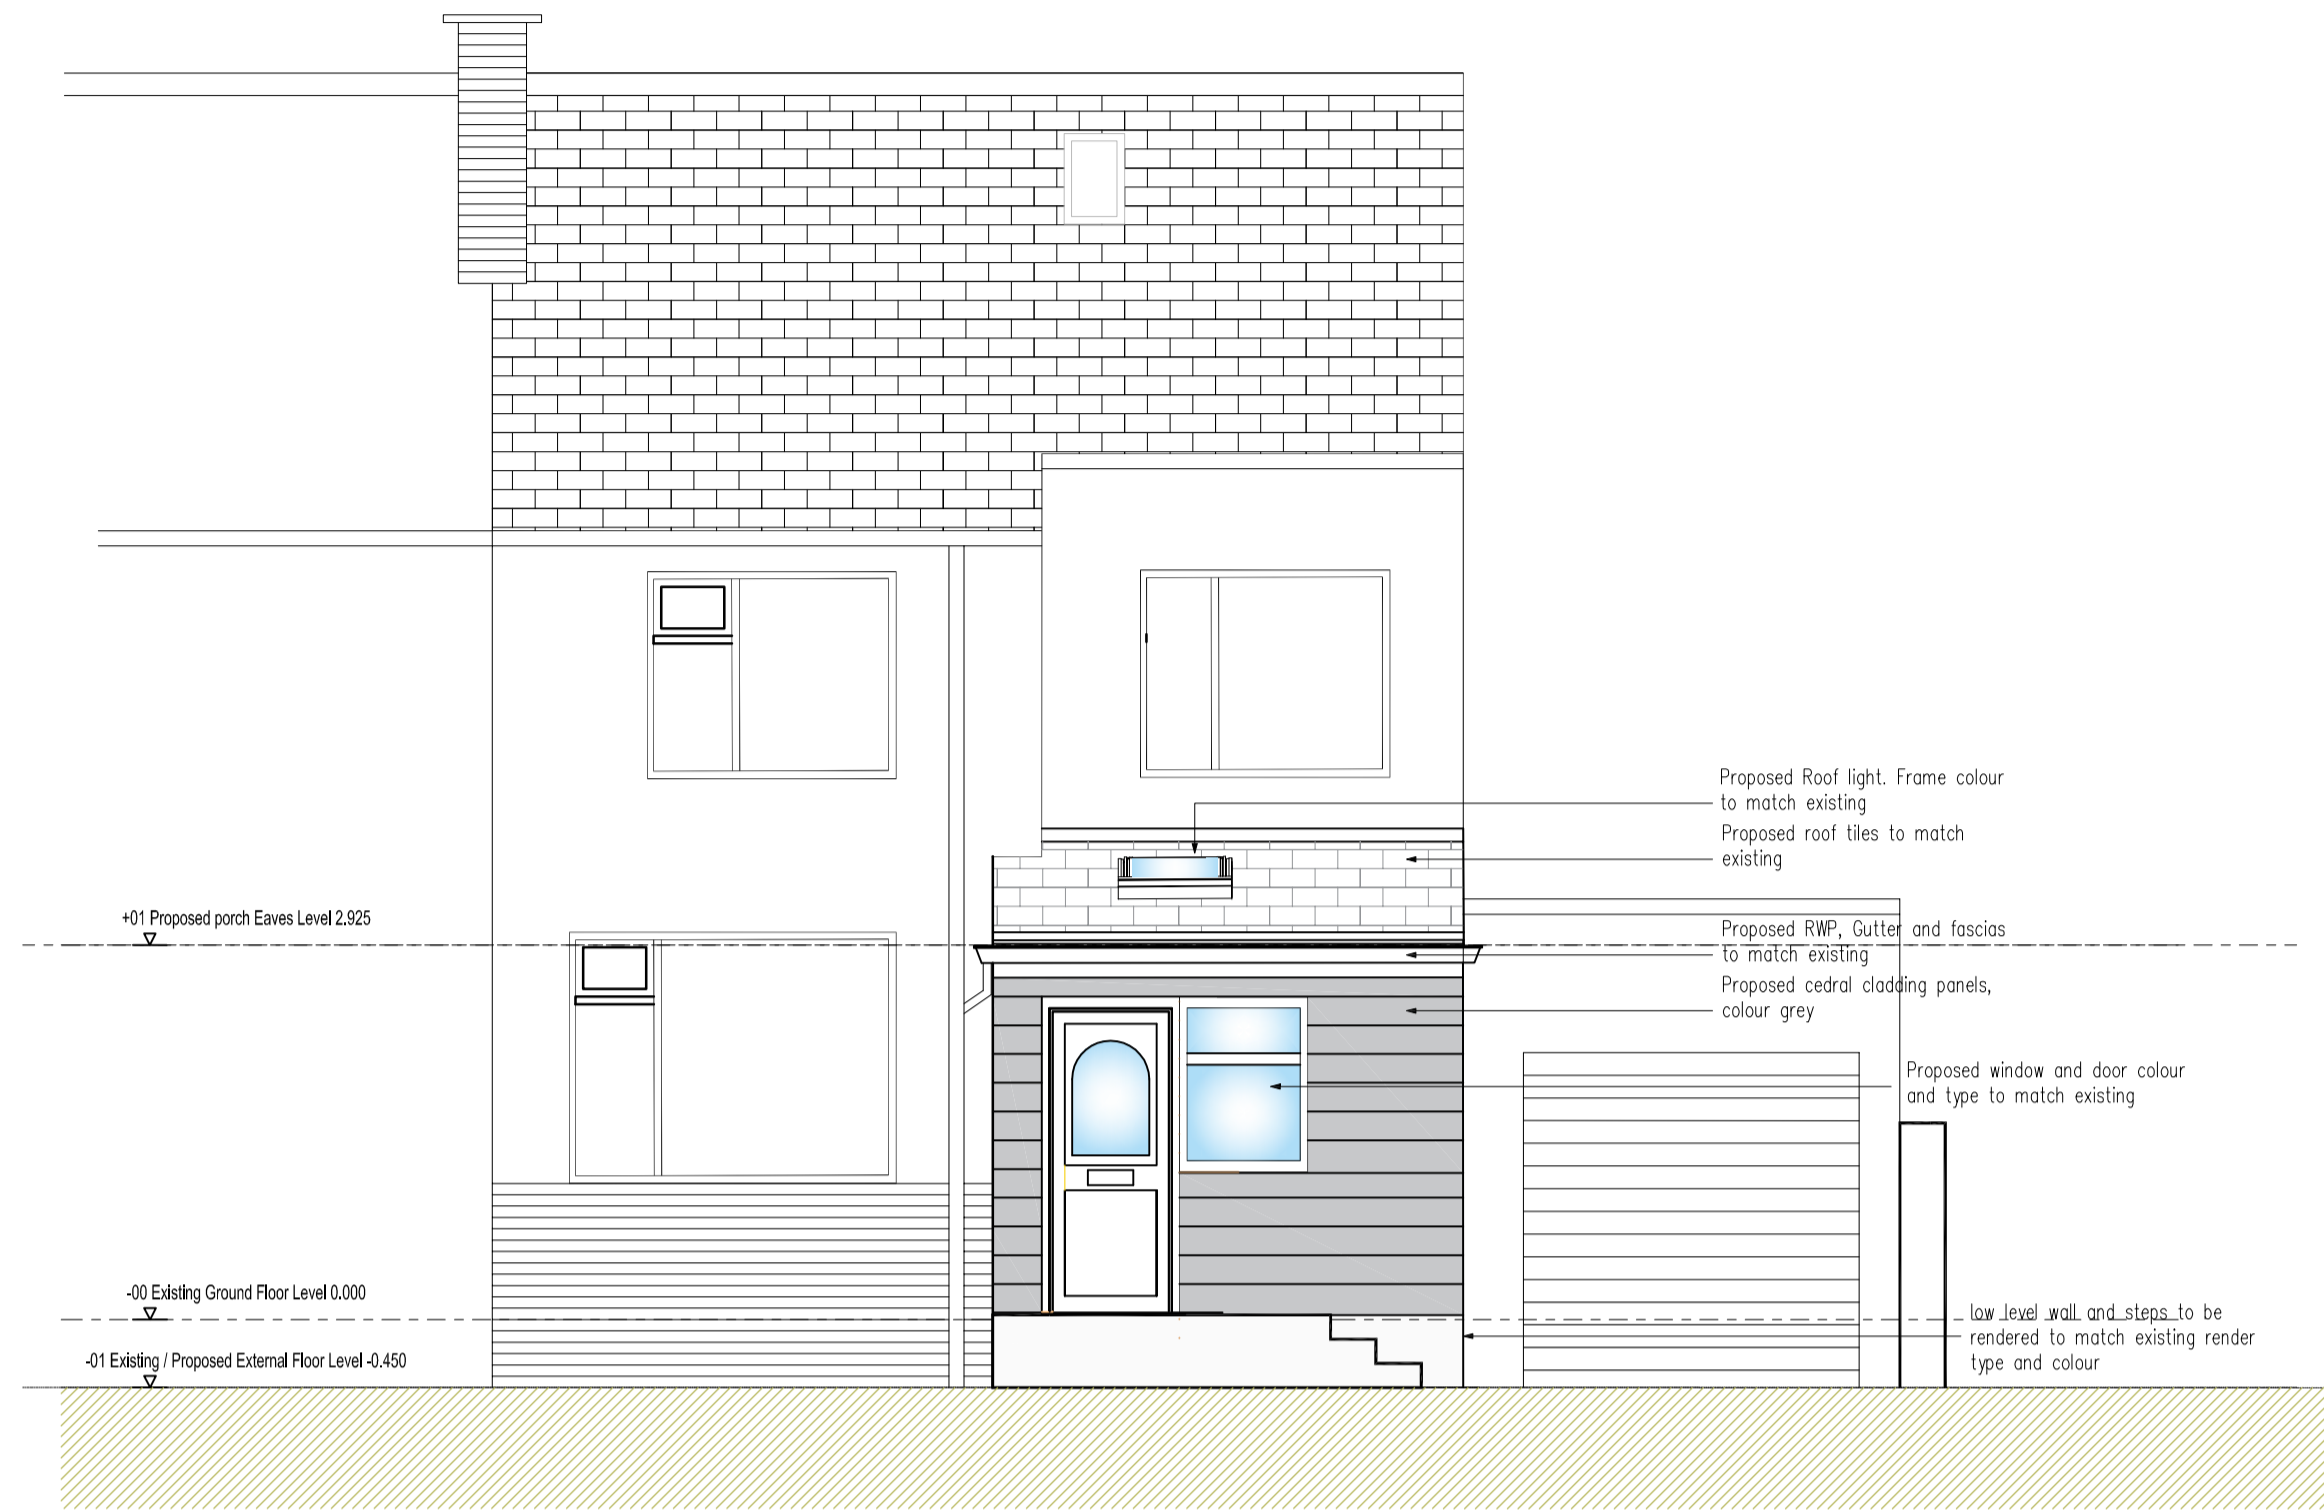



Notes

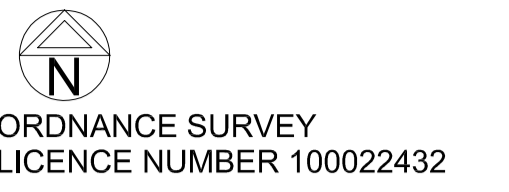


PROPOSED FRONT ELEVATION (SCALE 1:50 @ A1)

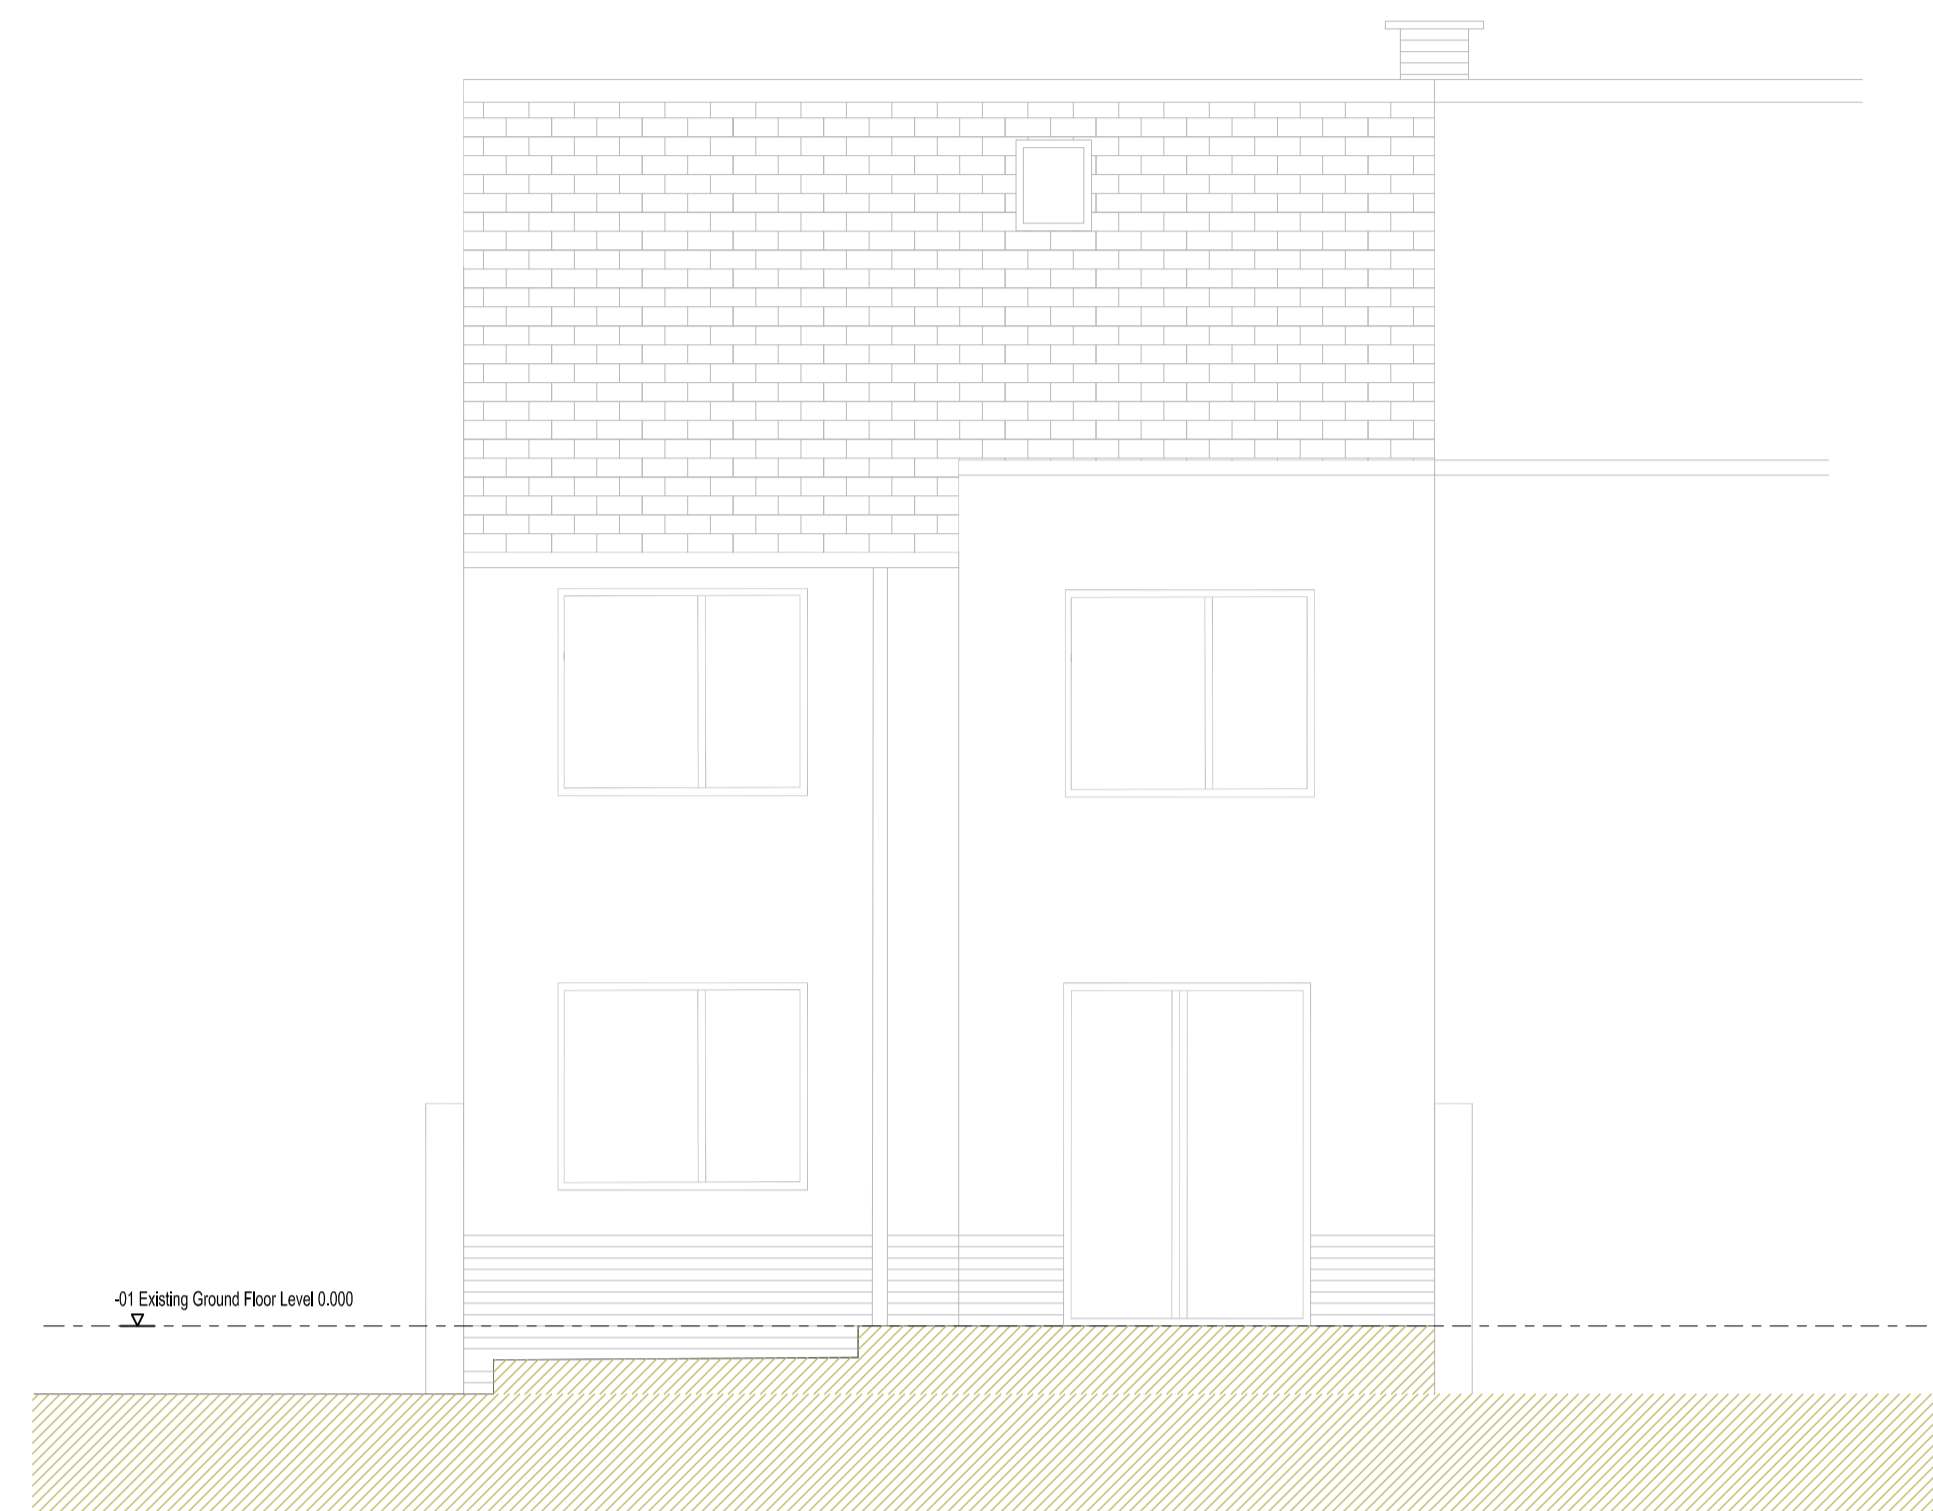

PROPOSED REAR ELEVATION (SCALE 1:50 @ A1)

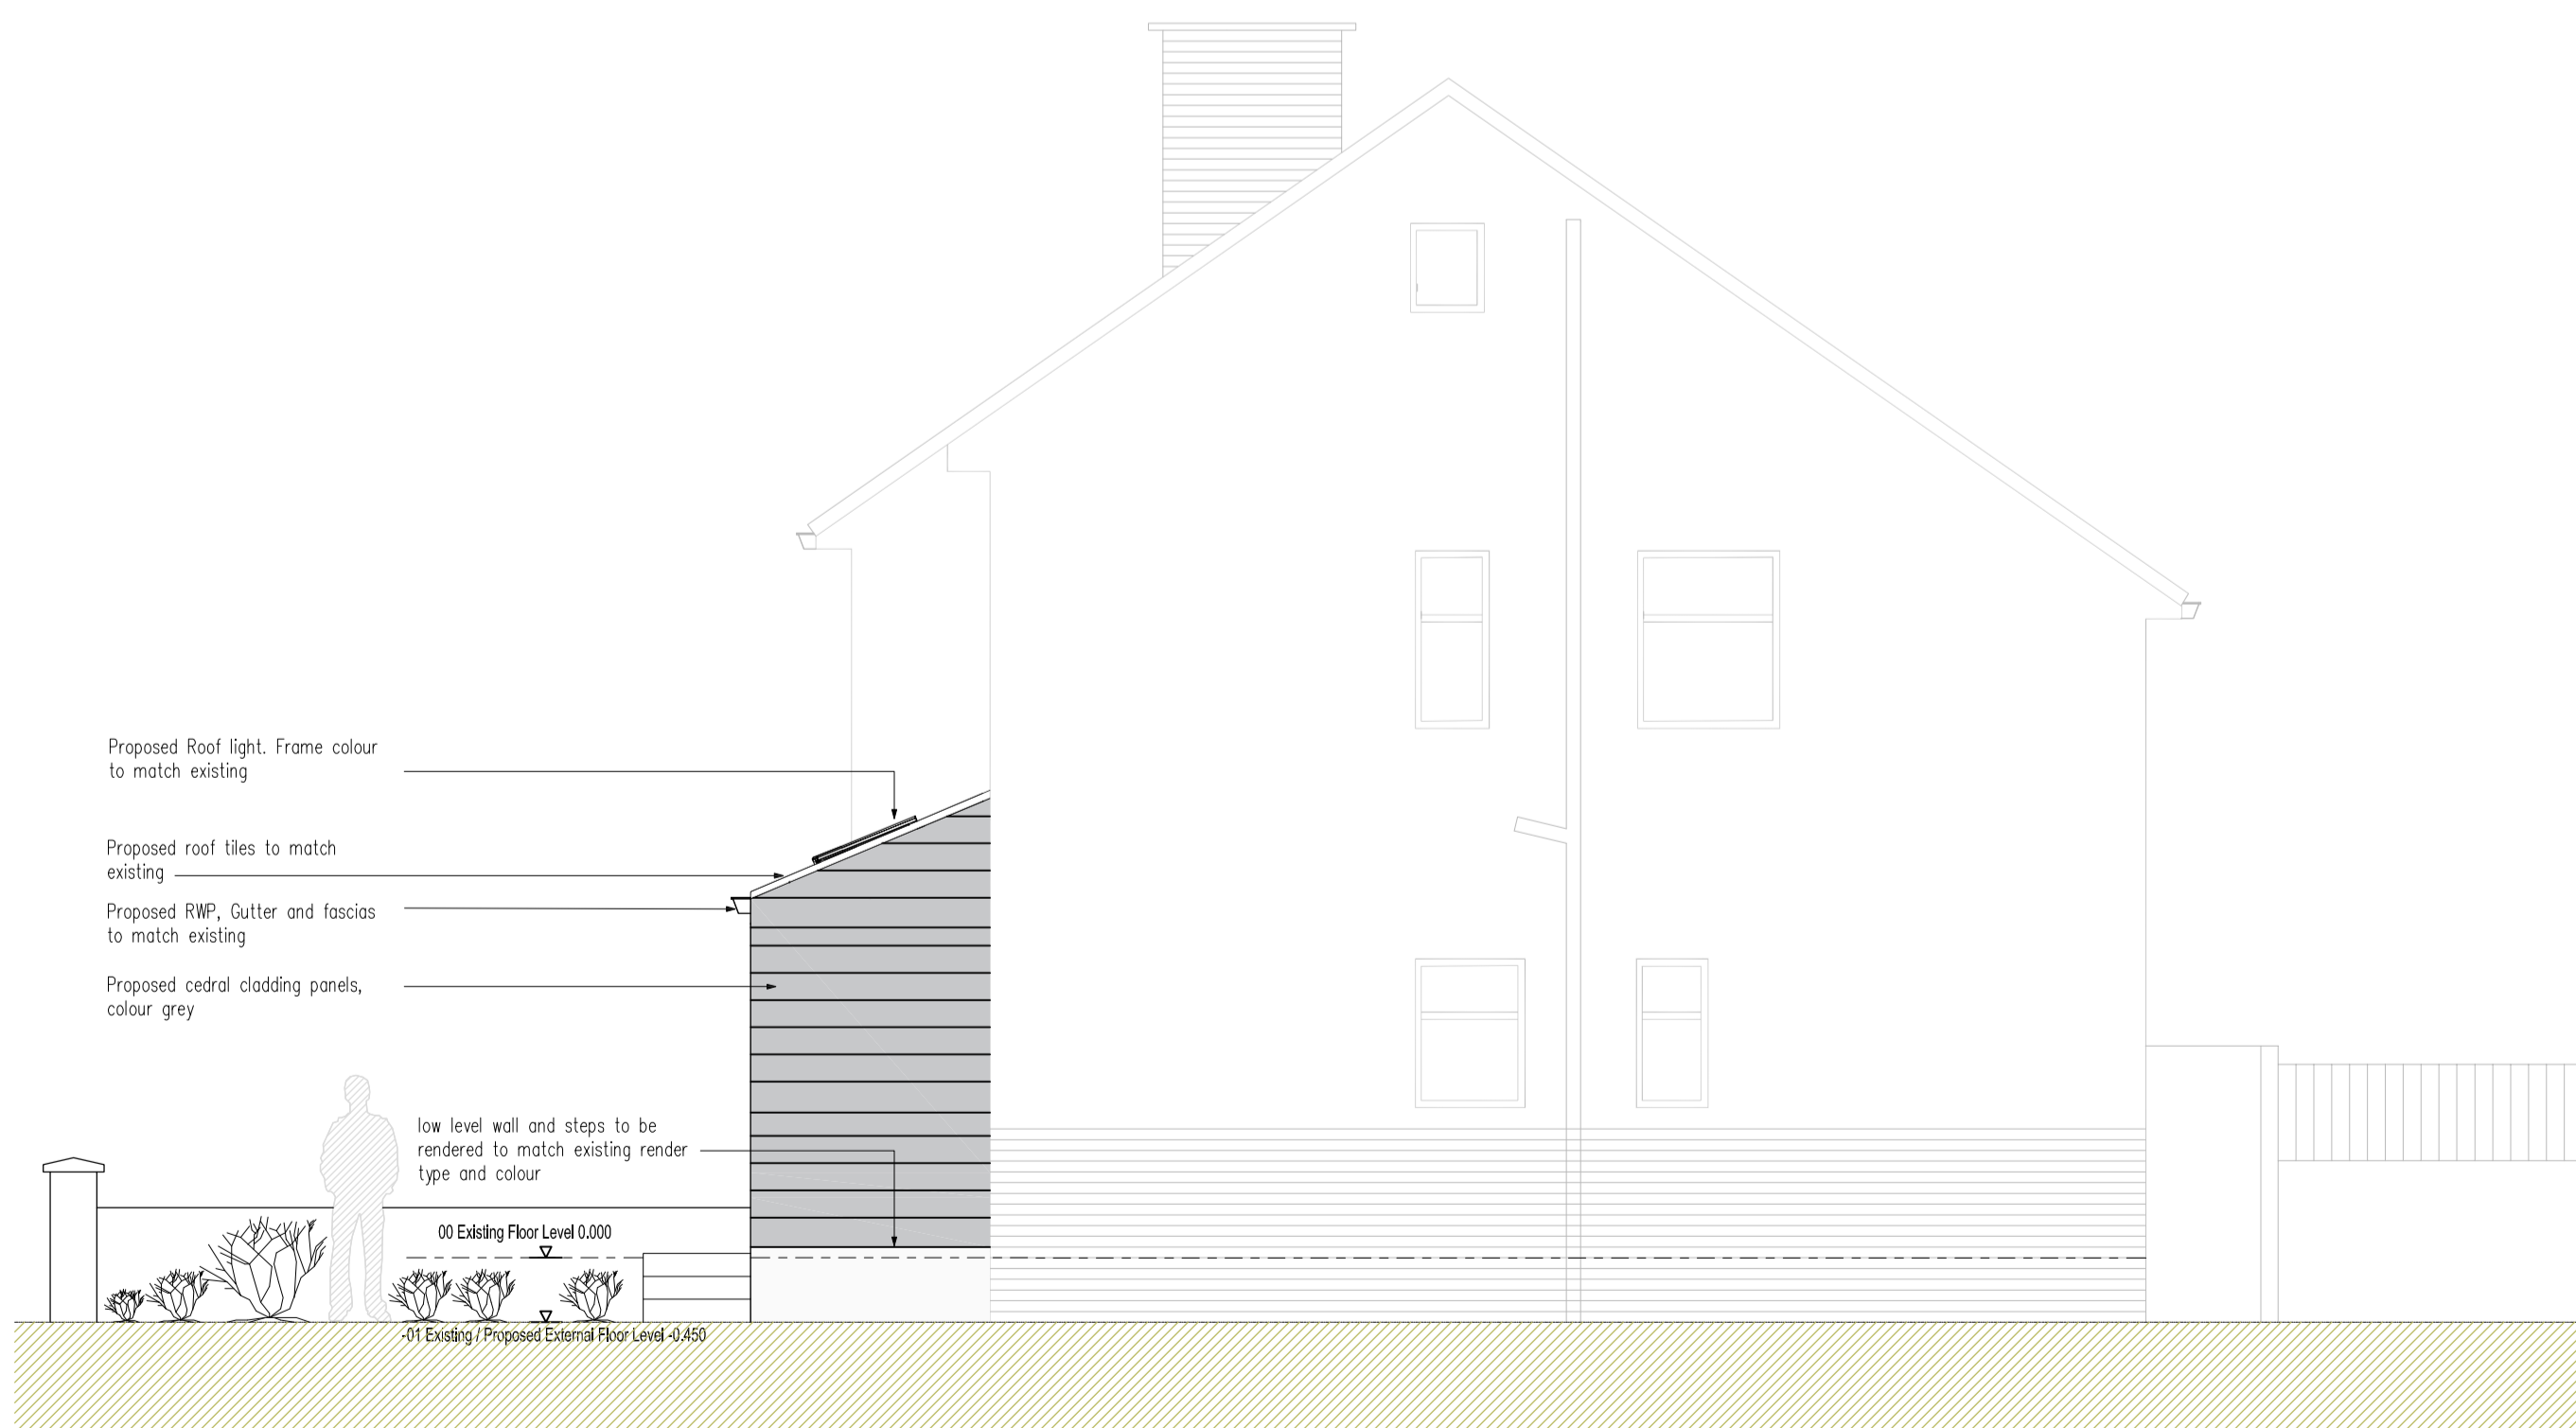

PROPOSED SIDE ELEVATION (EAST) (SCALE 1:50 @ A1)

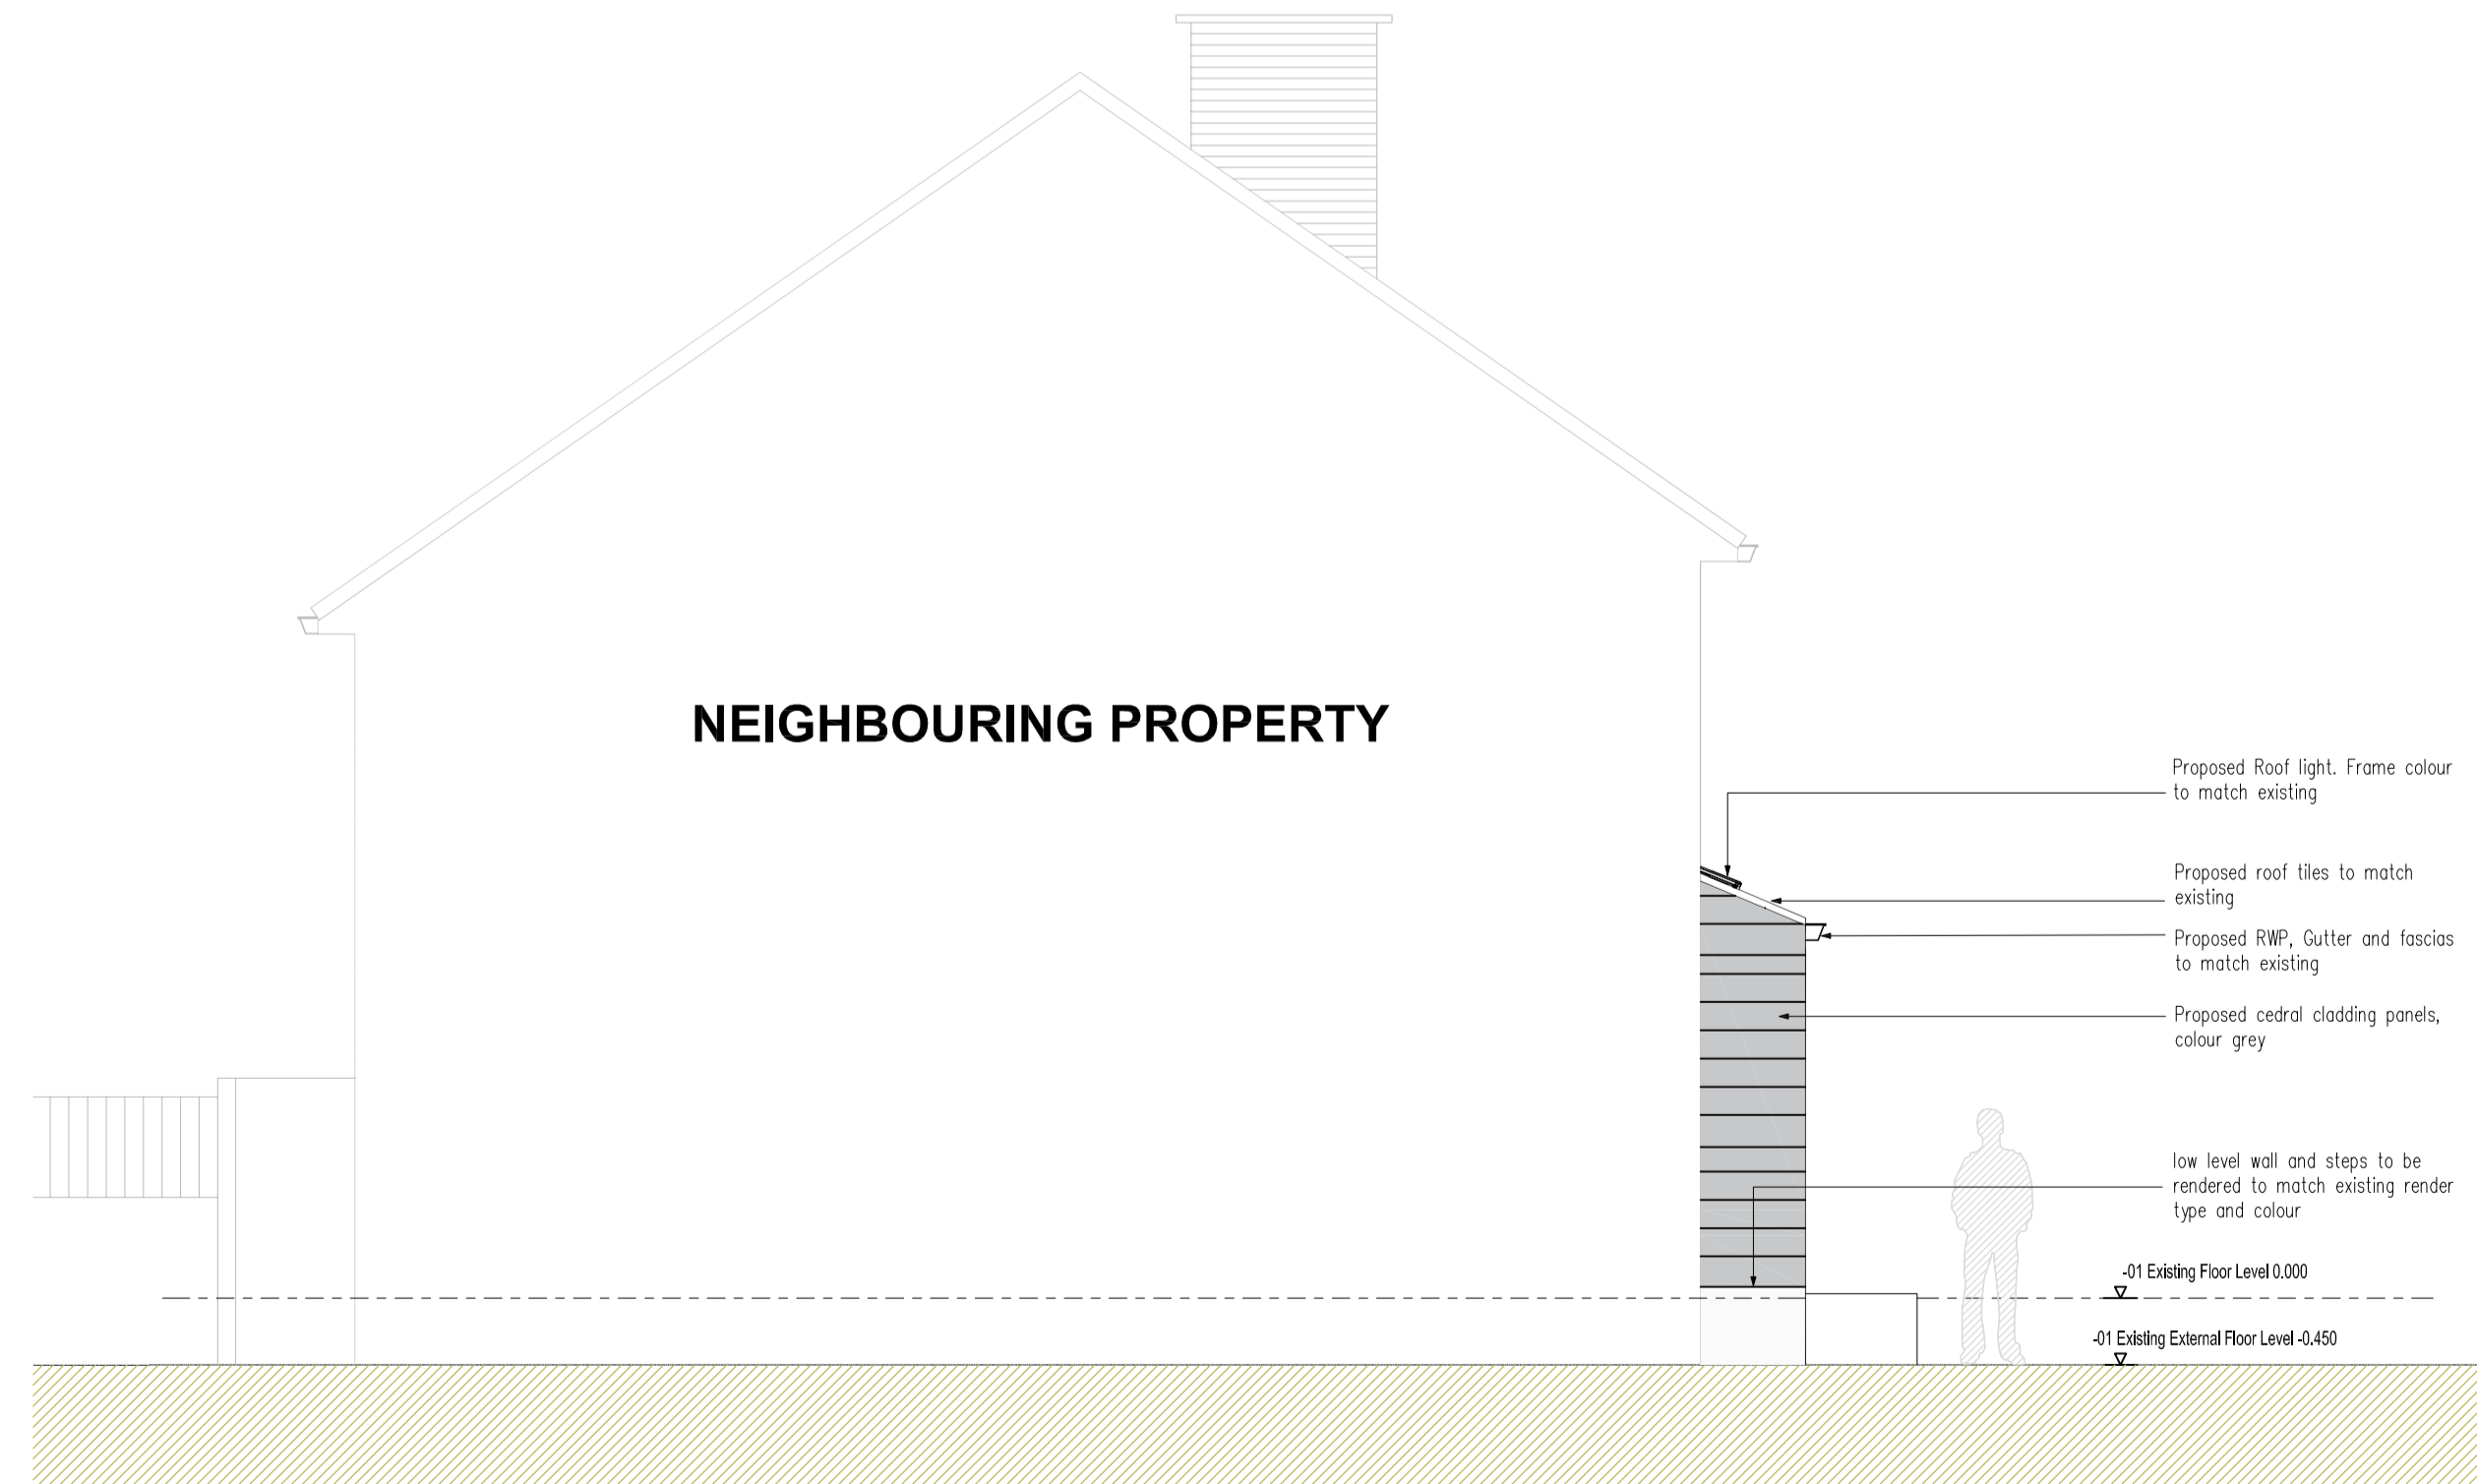

PROPOSED SIDE ELEVATION (WEST) (SCALE 1:50 @ A1)

Rev.	Date	Description	By
Drawing Status			
For Planning			
Client			
Mr S.Wisdom			
Project Title			
28 CARNOCK ROAD PLYMOUTH PL2 3SQ			
Drawing Title			
PROPOSED ELEVATIONS			
Scales 1:50 @ A1			Size A1
Drawn SN	Date April 2021		Revision
Project No. 2000	Drawing No. 1005	-	