



Notes




ORDNANCE SURVEY
LICENCE NUMBER 100022432

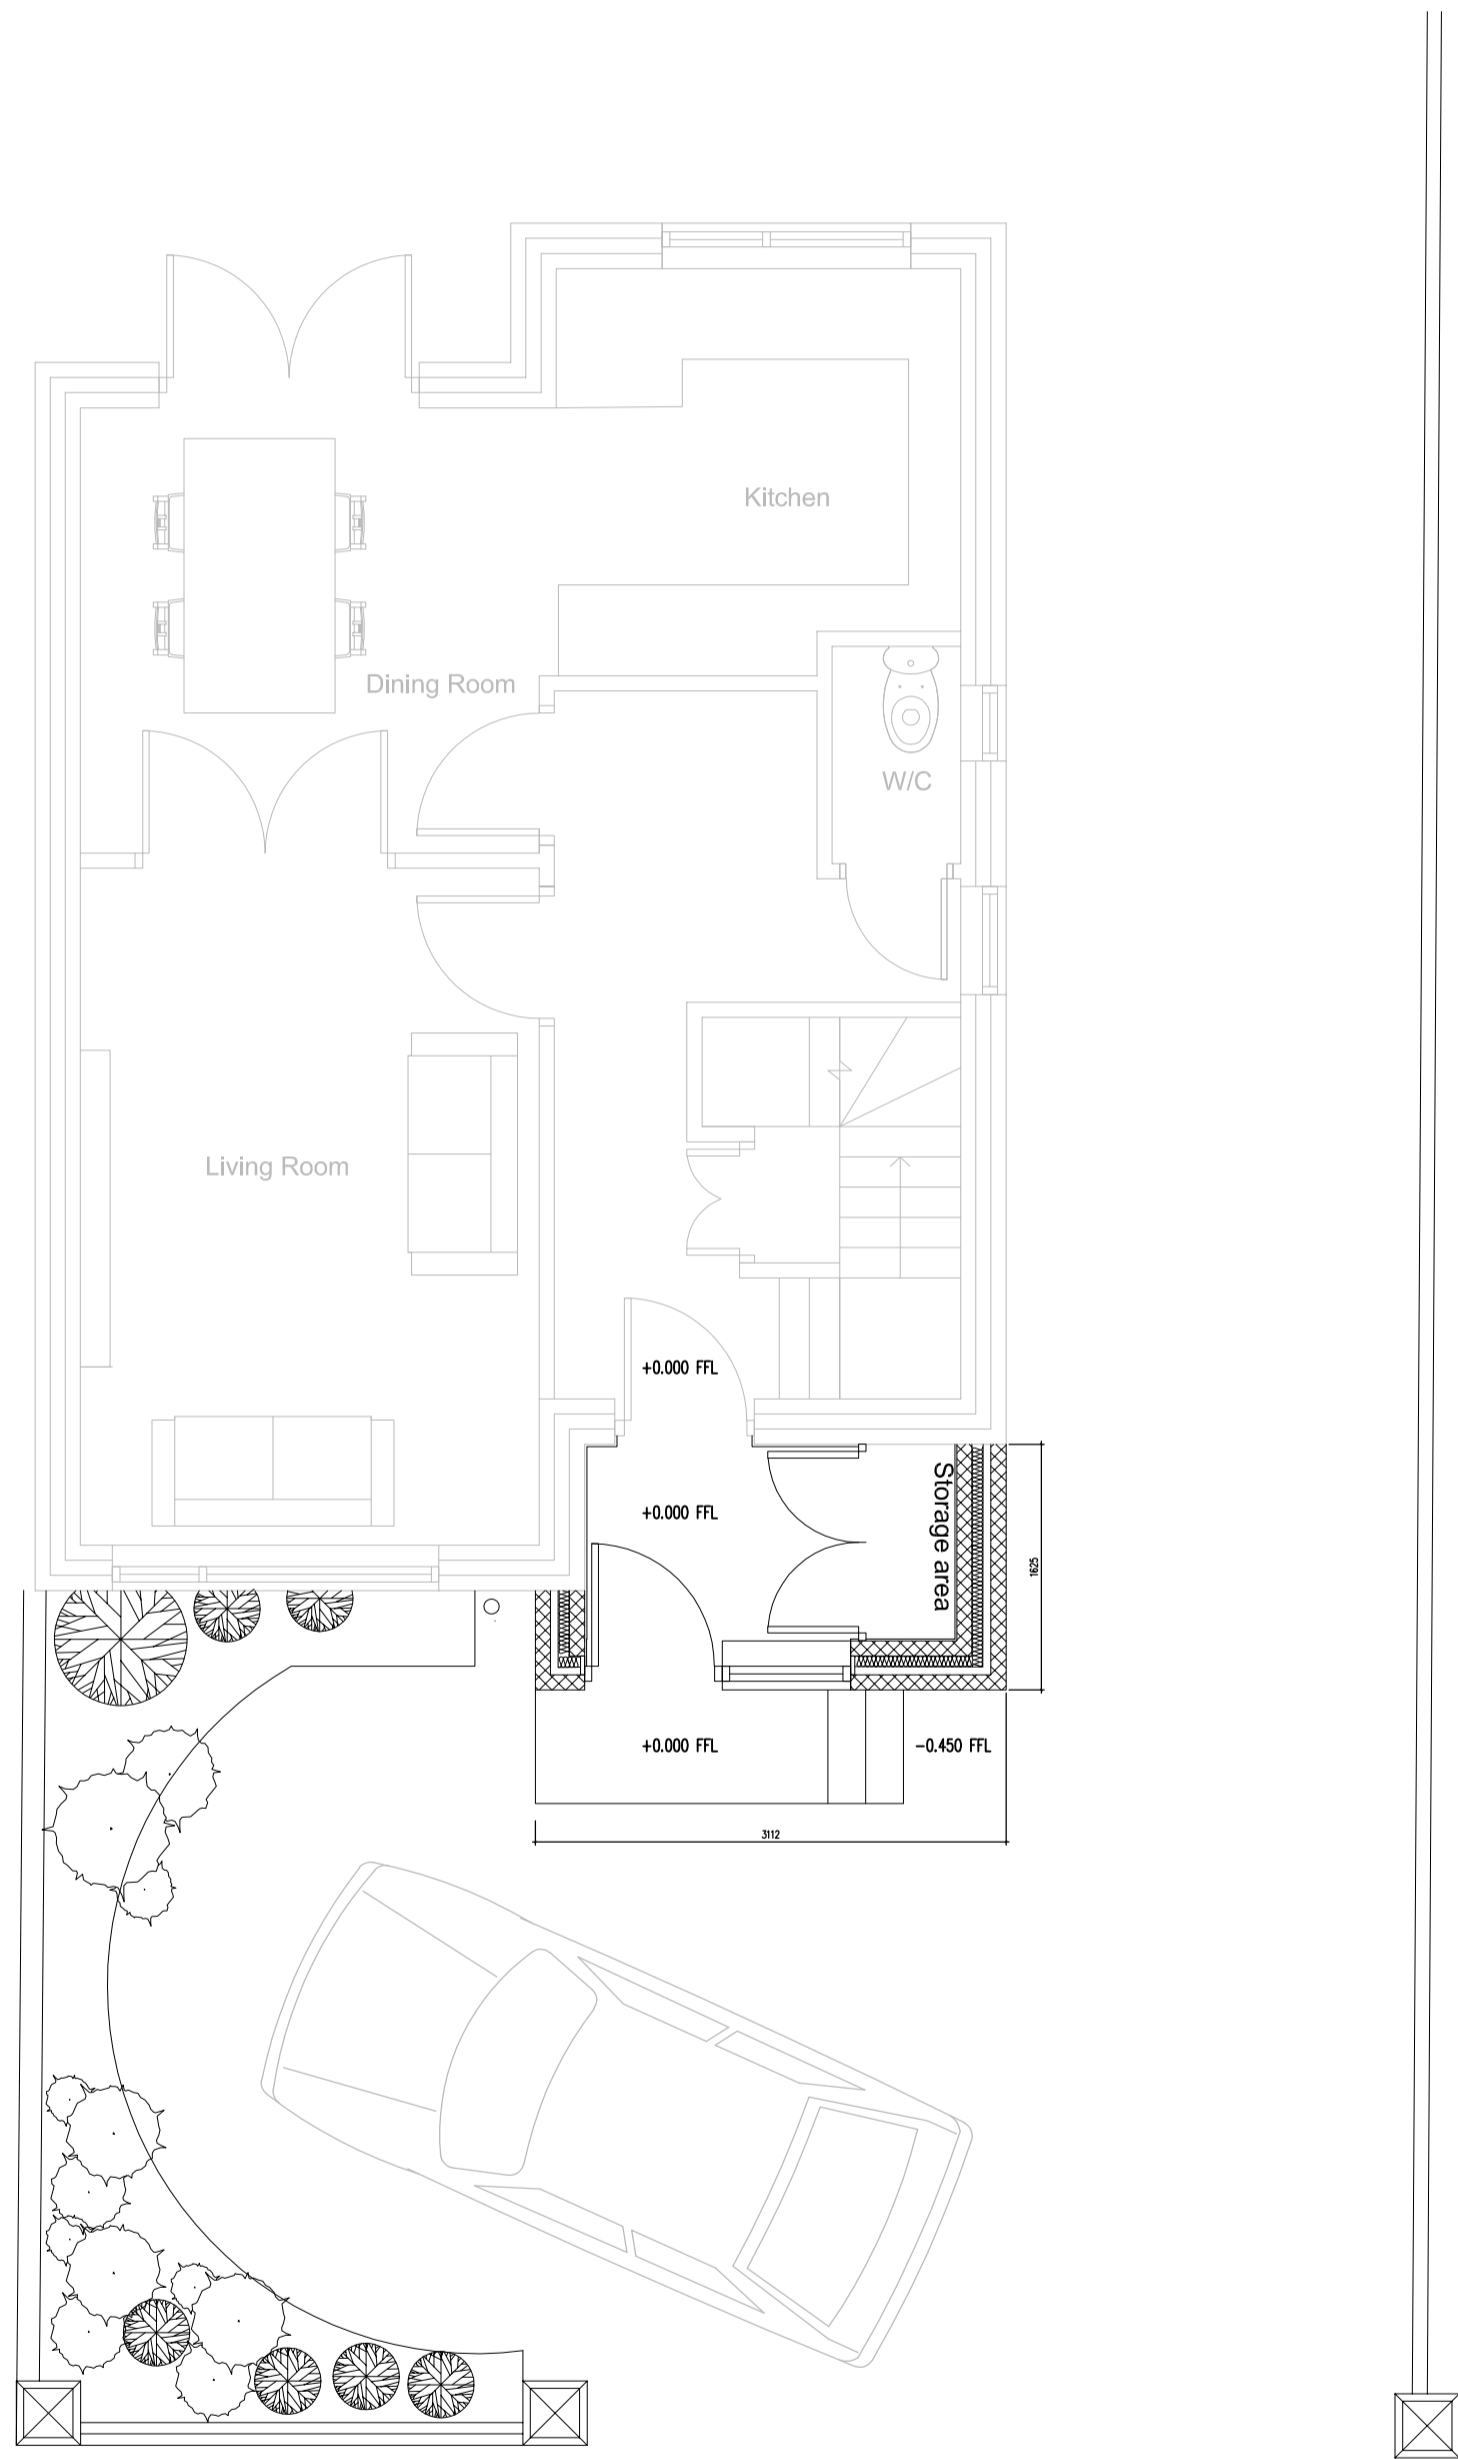

GROUND FLOOR PLAN_PROPOSED (SCALE 1:50 @ A1)

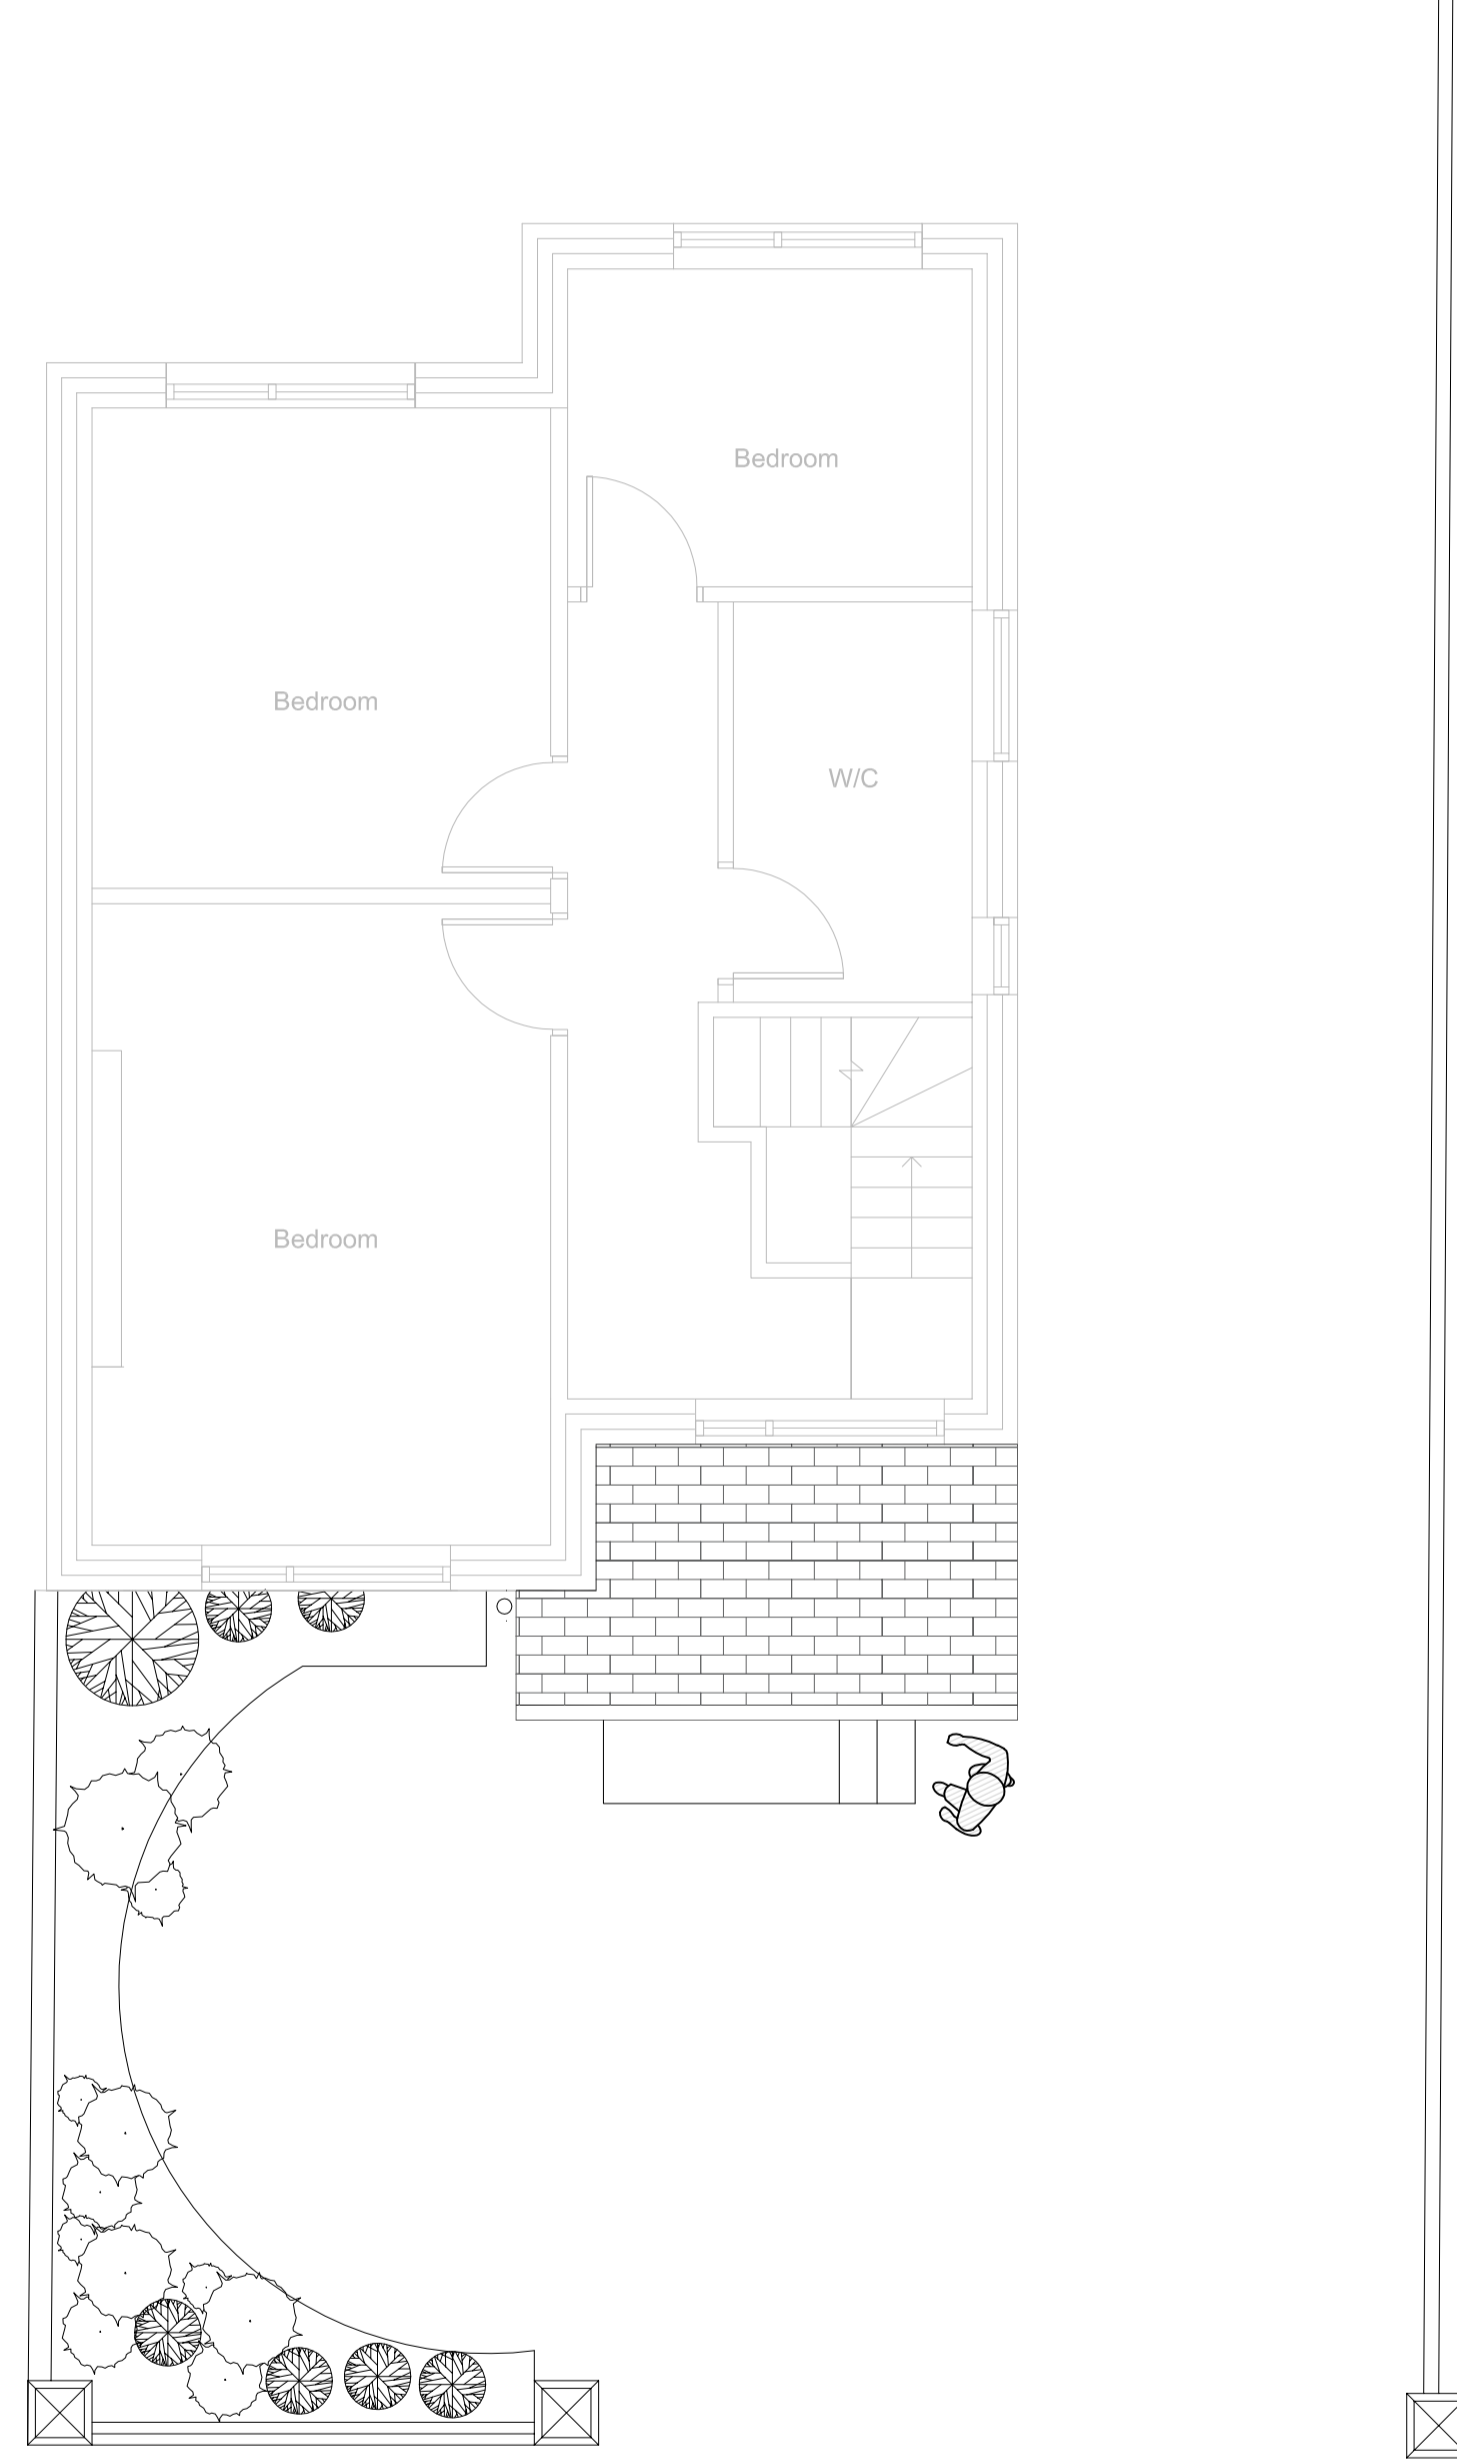

FIRST FLOOR PLAN_AS EXISTING LAYOUT (SCALE 1:50 @ A1)

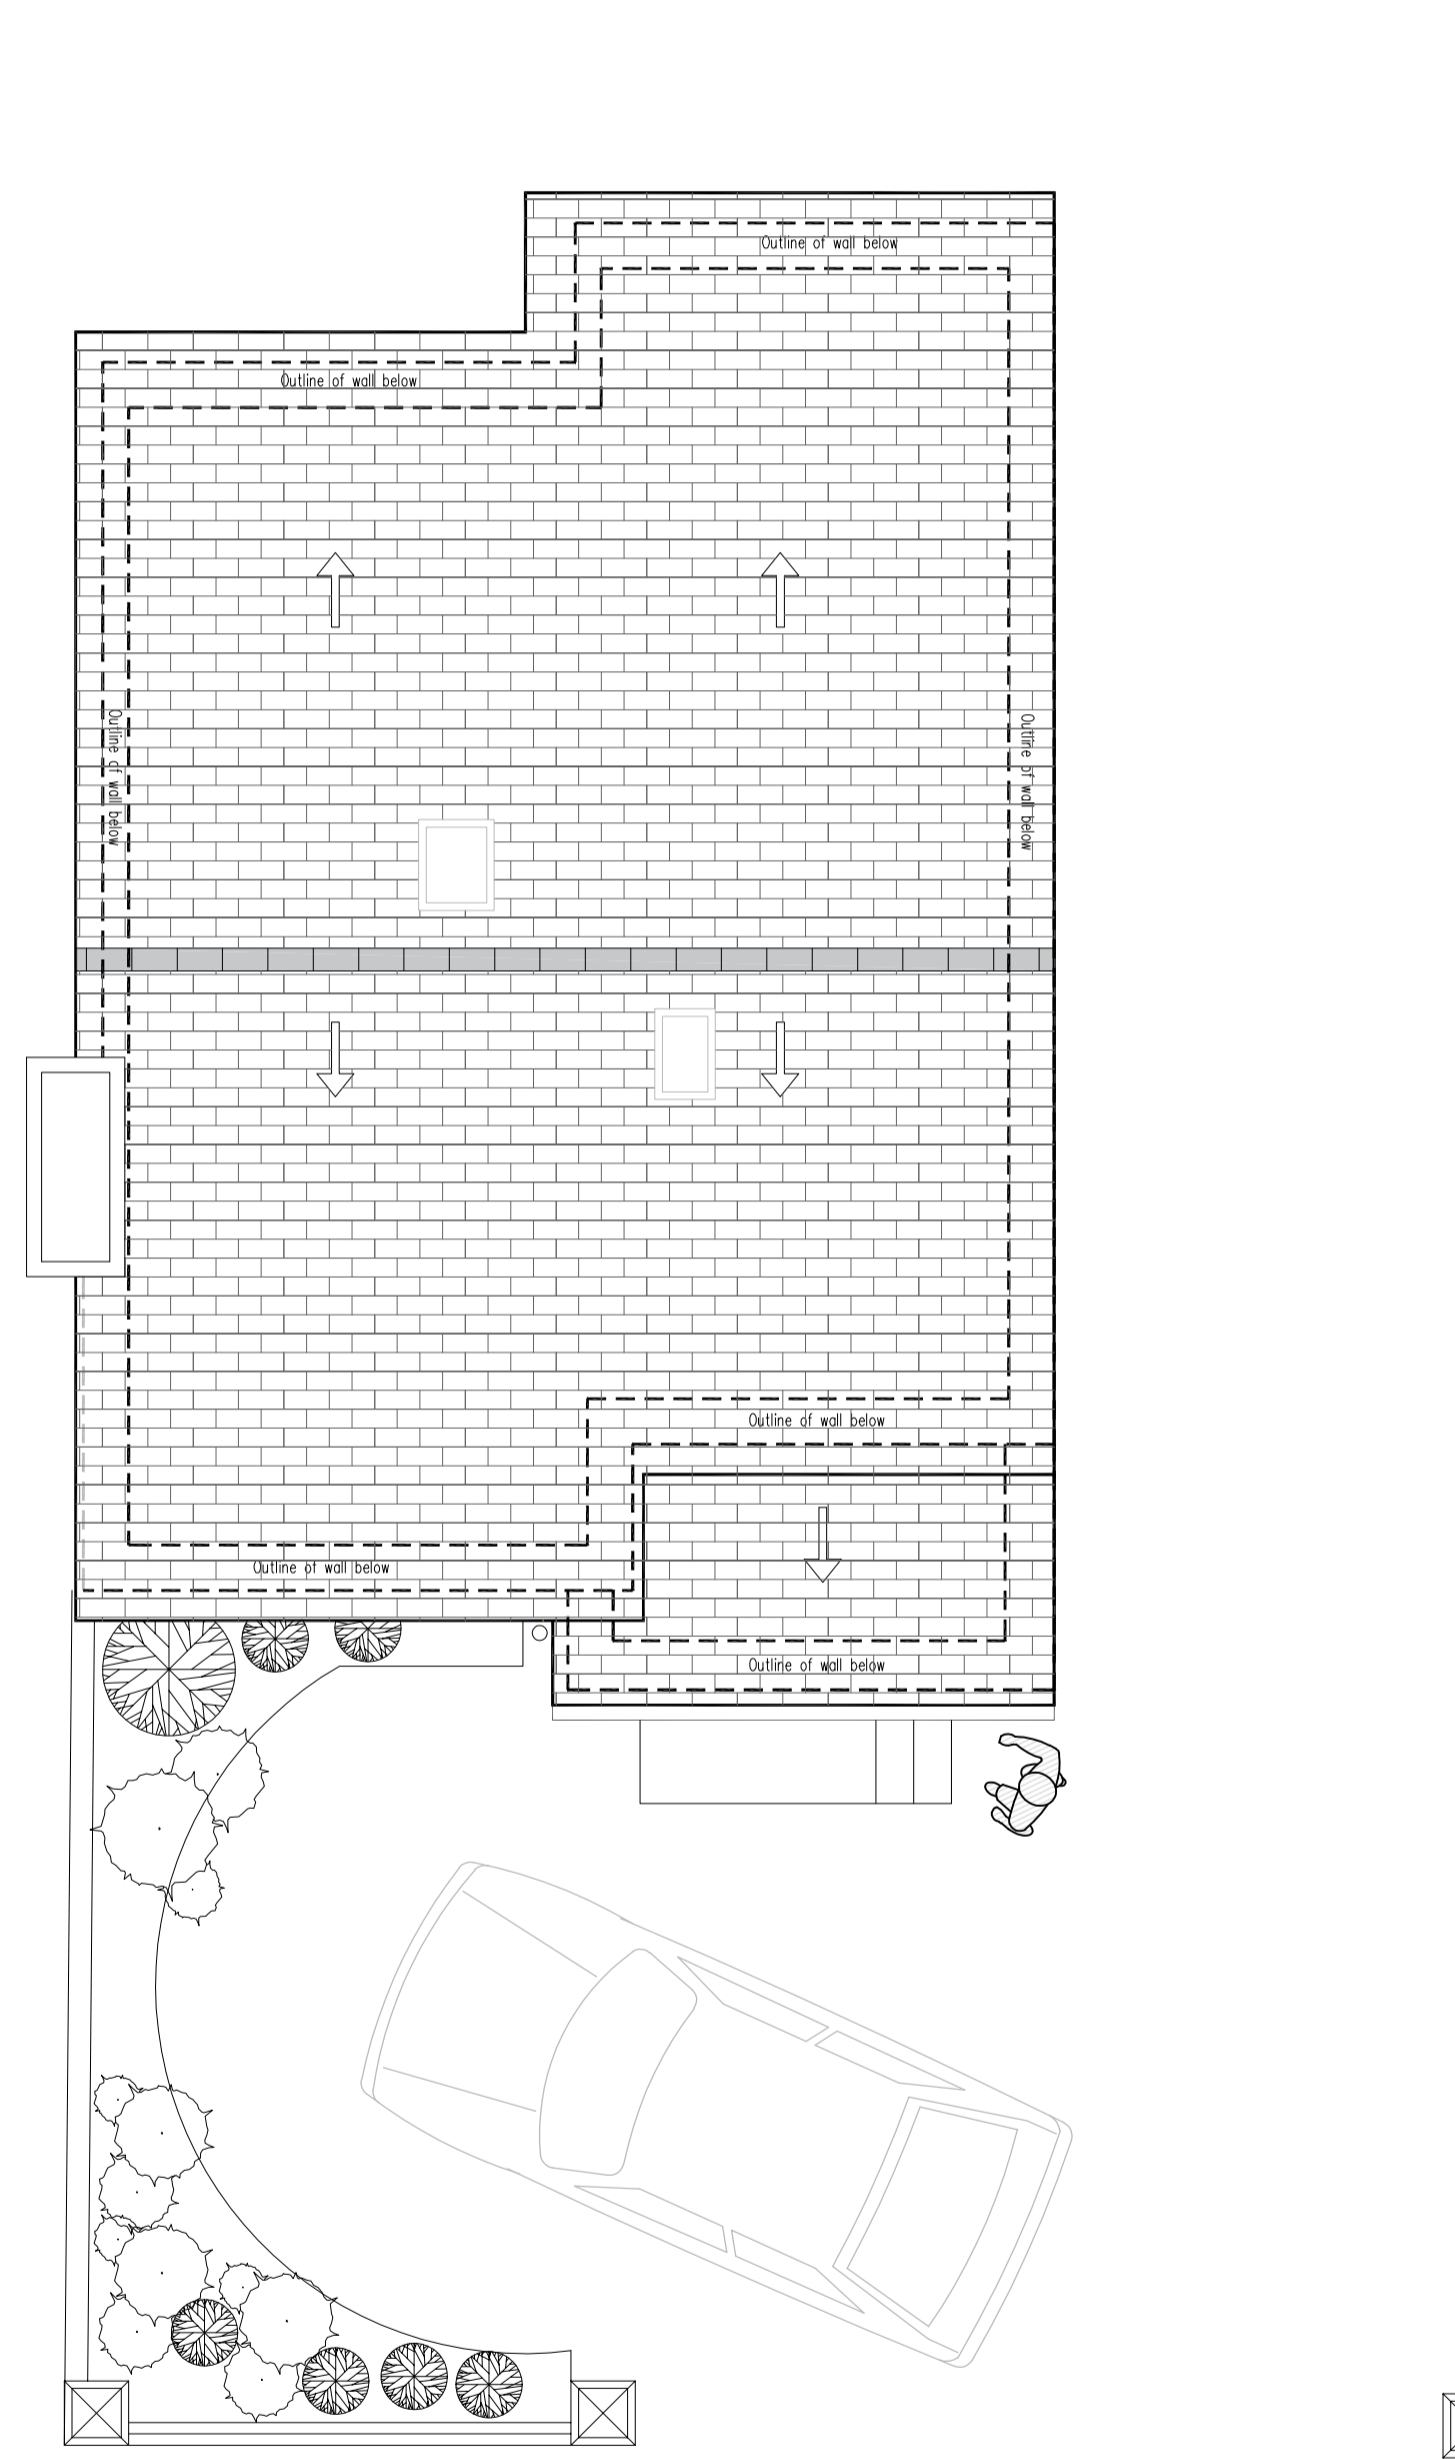

ROOF PLAN_PROPOSED (SCALE 1:50 @ A1)

Rev.	Date	Description	By
Drawing Status			
For Planning			
Client			
Mr S.Wisdom			
Project Title			
28 CARNOCK ROAD PLYMOUTH PL2 3SQ			
Drawing Title			
GENERAL ARRANGEMENT PLANS (PROPOSED)			
Scales 1: 50 @ A1			Size A1
Drawn SN	Date April 2021		Revision
Project No. 2000	Drawing No. 1004	Revision -	