


Existing Ground Floor Plan

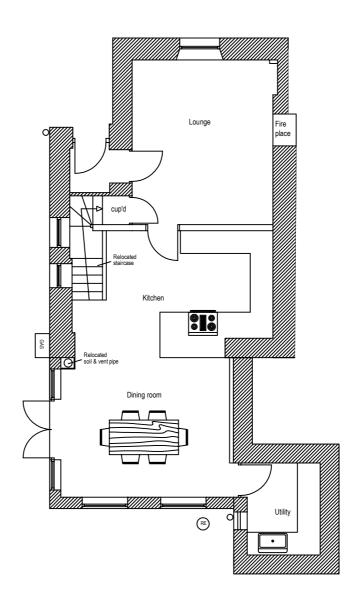

Proposed Ground Floor Plan

THIS DRAWING IS COPYRIGHT

	Scheme	2 Lill Cottogge	PURPOSE OF ISSUE		Drawn NB	Original drawing size A3	
		Station Road Plympton		✓ Date	Checked	April 2021	
			Preliminary				
	Describe Tills	Existing and Proposed Plans	Report		Project Number	Scale 1:100	
	Drawing Title		Committee		PSS/3HC		1:100
			Tender		Drawing Number	Revision	
			Construction		03	Revision	Revision
			Other (specify)				