


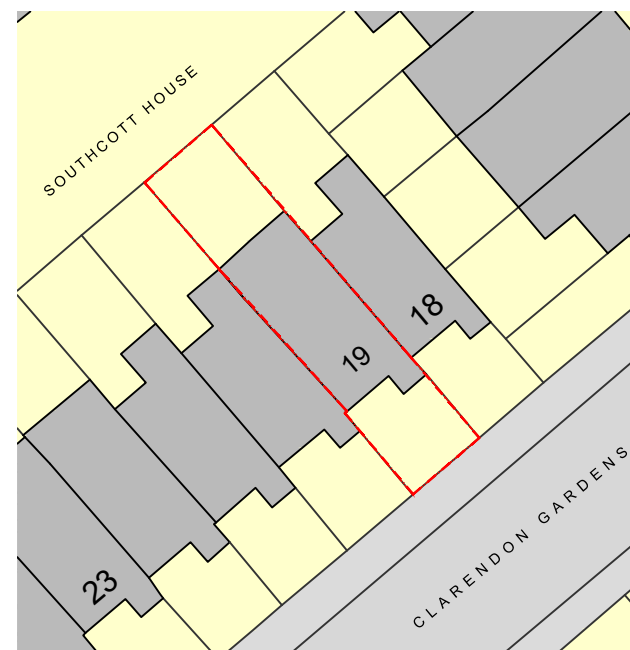


 


SITE PLAN 1:1250

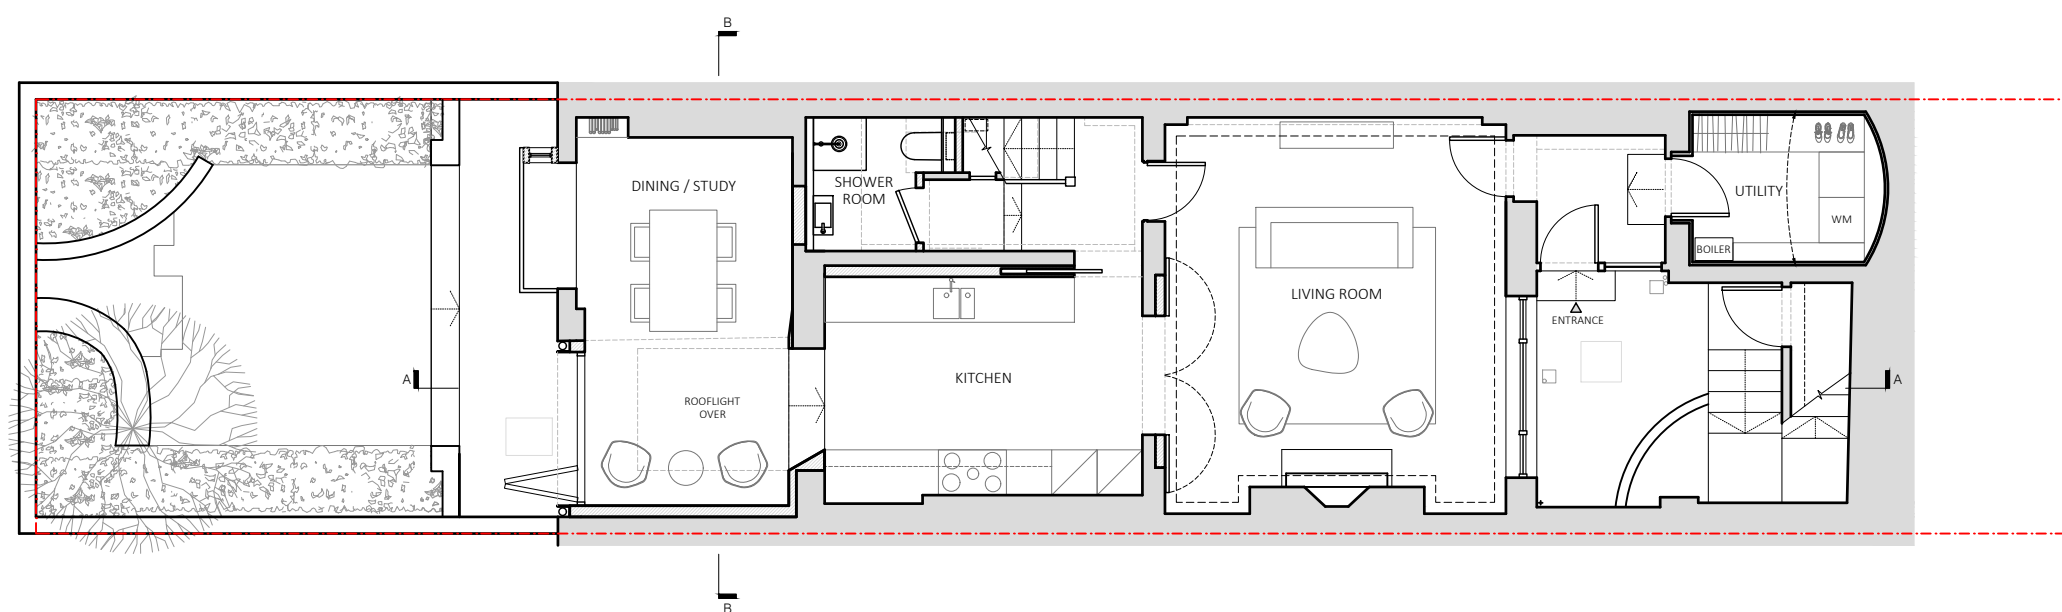

SITE PLAN 1:500

 

SITE PLAN 1:100

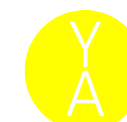

YARD ARCHITECTS

STUDIO@YARDARCHITECTS.CO.UK


PROJECT 19 CLARENDON GARDENS, LONDON, W9 1AZ

DRAWING TITLE PROPOSED SITE PLAN



DATE APRIL 2021 JOB NO. 135

SCALE @ A3 SEE PLAN REV. -

DRAWING NO. PP-01

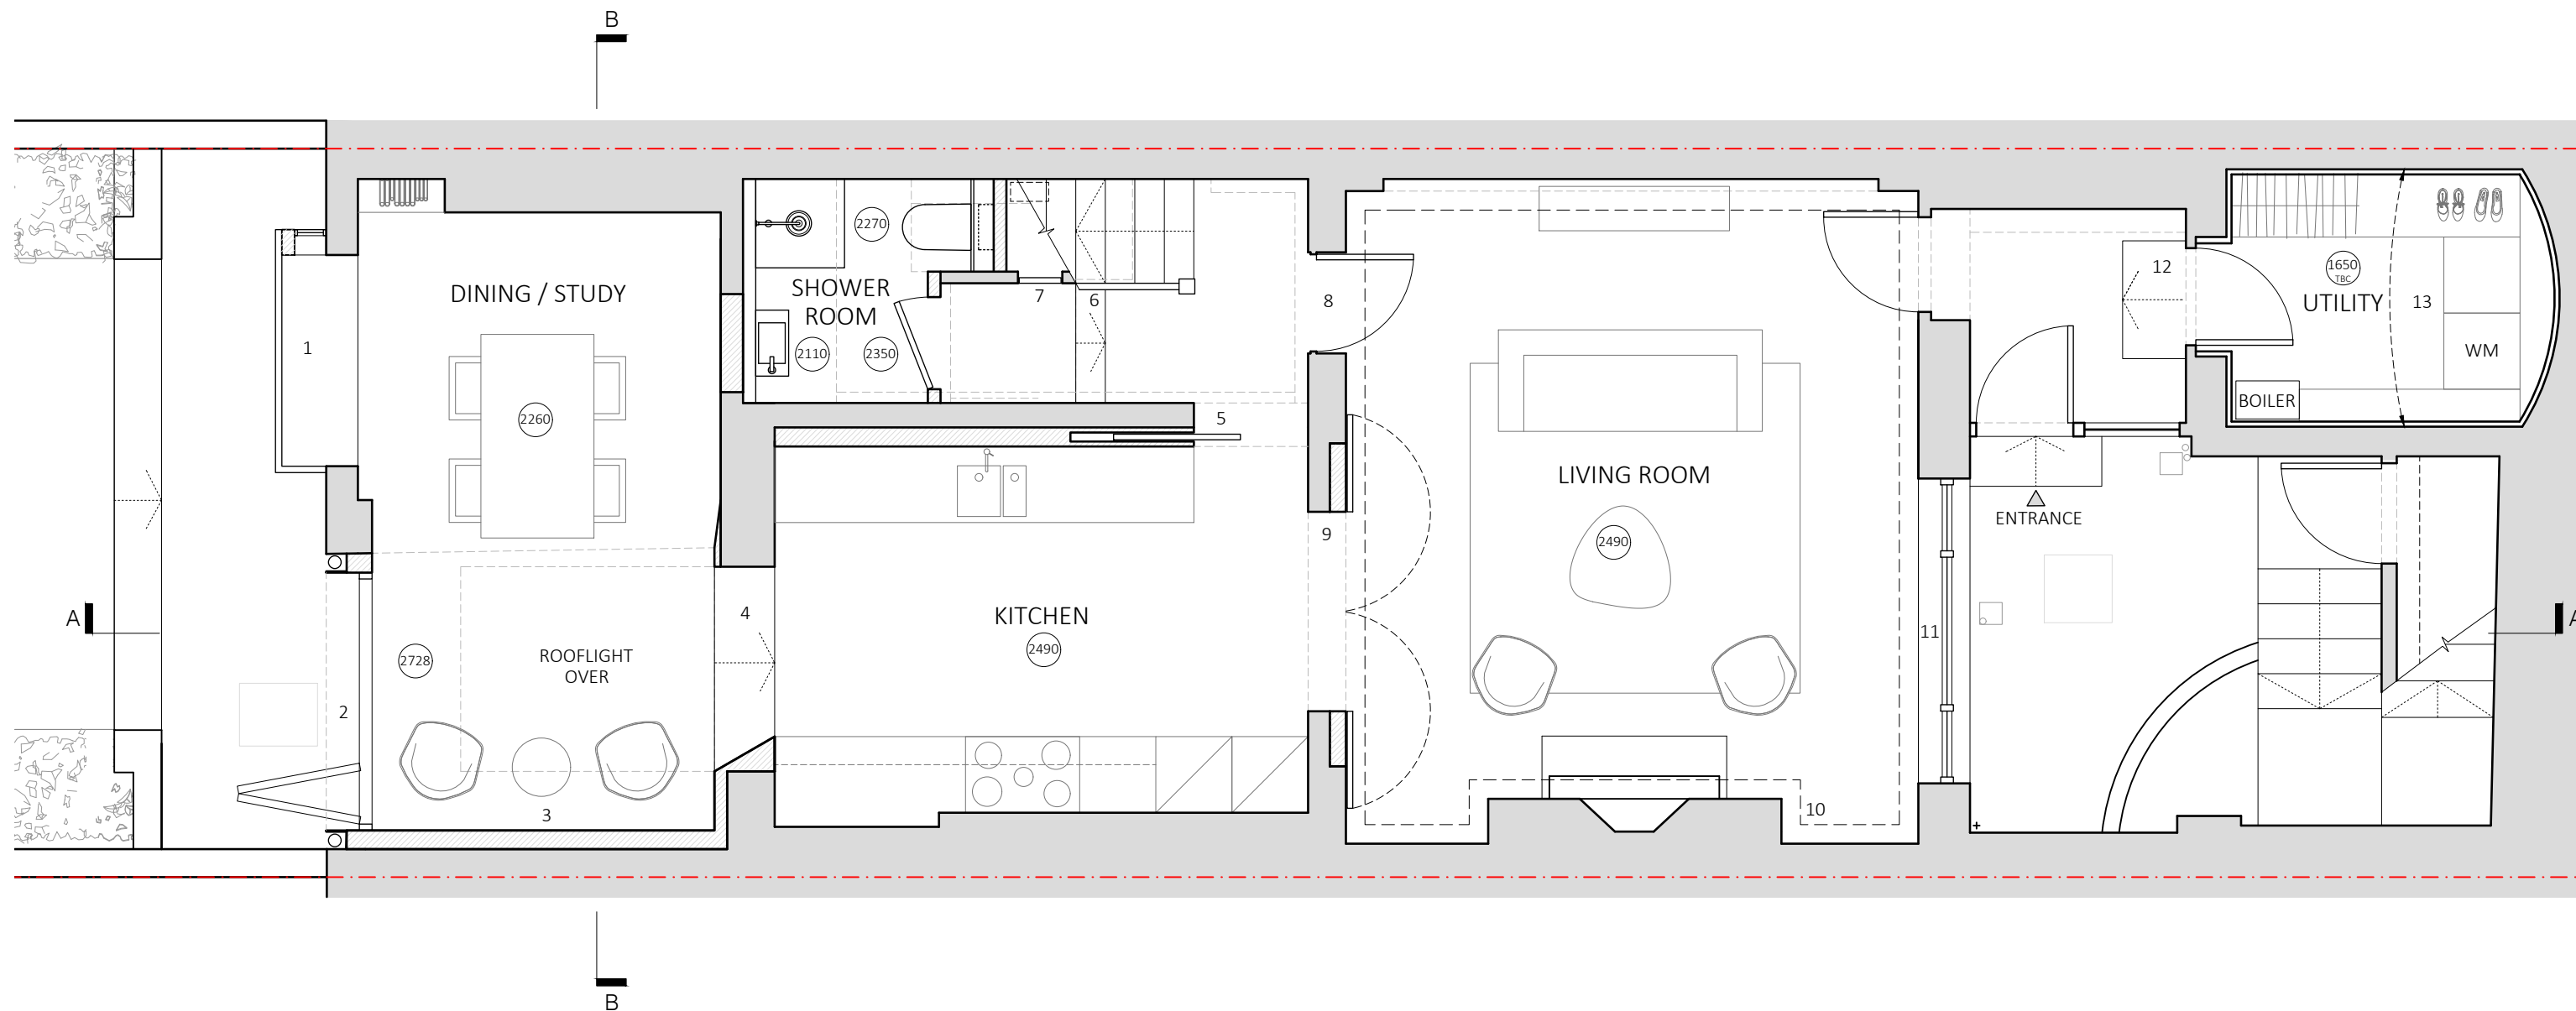

- | | | | |
|---|---|----|--|
| 1 | OPENING WIDENED WITH NEW ORIEL WINDOW | 8 | DOOR OPENING REINSTATED |
| 2 | NEW BIFOLD DOORS | 9 | NEW FOLD BACK DOORS |
| 3 | WALL LINED AND INSULATED | 10 | NEW CORNICE |
| 4 | NEW STEPS | 11 | NON ORIGINAL WINDOW REPLACED WITH NEW TIMBER DOUBLE GLAZED WINDOW |
| 5 | EXISTING OPENING AMENDED WITH NEW POCKET SLIDING DOOR | 12 | AREA OF FLOOR LOWERED TO PROVIDE BETTER ACCESS INTO EXISTING VAULT WITH NEW DOOR |
| 6 | STEP MOVED AND AMENDED TO INCLUDE AN ADDITIONAL STEP | 13 | DAMP PROOF LINING TO VAULT |
| 7 | FLUSH DOOR TO CUPBOARD UNDERSTAIRS | | |

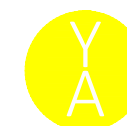 

YARDARCHITECTS


STUDIO@YARDARCHITECTS.CO.UK

PROJECT 19 CLARENDON GARDENS, LONDON, W9 1AZ



DRAWING TITLE PROPOSED LOWER GROUND FLOOR PLAN

DATE APRIL 2021 JOB NO. 135 DRAWING NO. PP-02

SCALE @ A3 1:50 REV. -

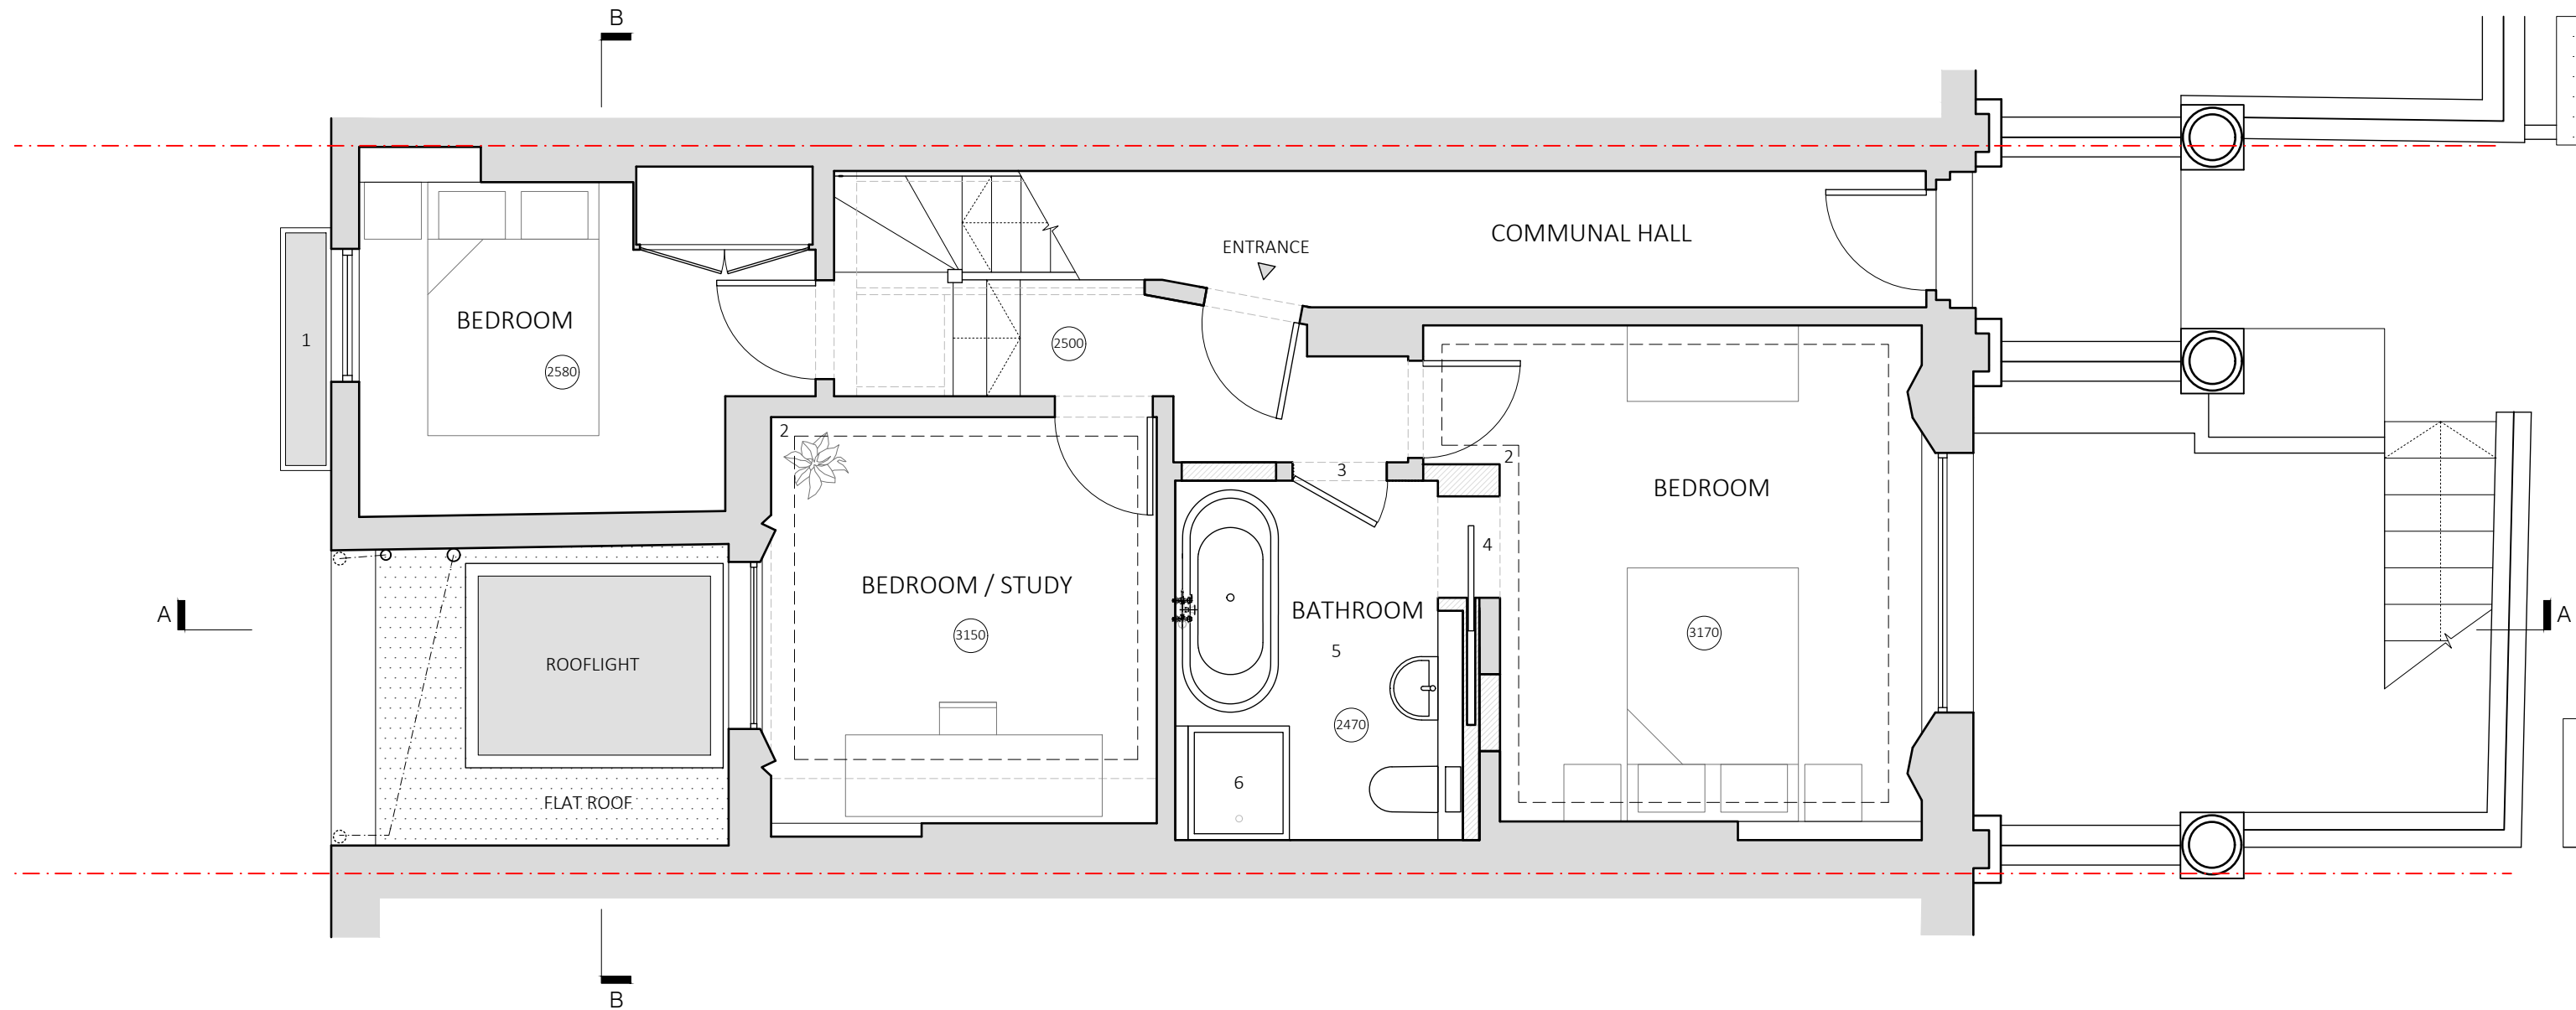

- 1 ORIEL WINDOW BELOW
- 2 NEW CORNICE
- 3 OPENING INTO BATHROOM RELOCATED AND EXISTING OPENING INFILLED
- 4 NEW POCKET SLIDING DOOR
- 5 EXISTING DROPPED CEILING REMOVED AND REPLACED TO SUIT NEW LAYOUT
- 6 SERVICE CUPBOARD REMOVED - SUBJECT TO INVESTIGATION

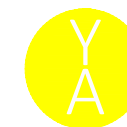 

YARD ARCHITECTS

STUDIO@YARDARCHITECTS.CO.UK

PROJECT 19 CLARENDON GARDENS, LONDON, W9 1AZ

DRAWING TITLE PROPOSED UPPER GROUND FLOOR PLAN

DATE APRIL 2021 JOB NO. 135 DRAWING NO. PP-03


SCALE @ A3 1:50 REV. -




-20 CLARENDON GARDENS — 19 CLARENDON GARDENS — 18 CLARENDON GARDENS




- 1 NEW DOUBLE GLAZED TIMBER WINDOW
- 2 VAULT DAMP PROOFED & NEW ACCESS DOOR

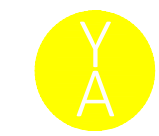

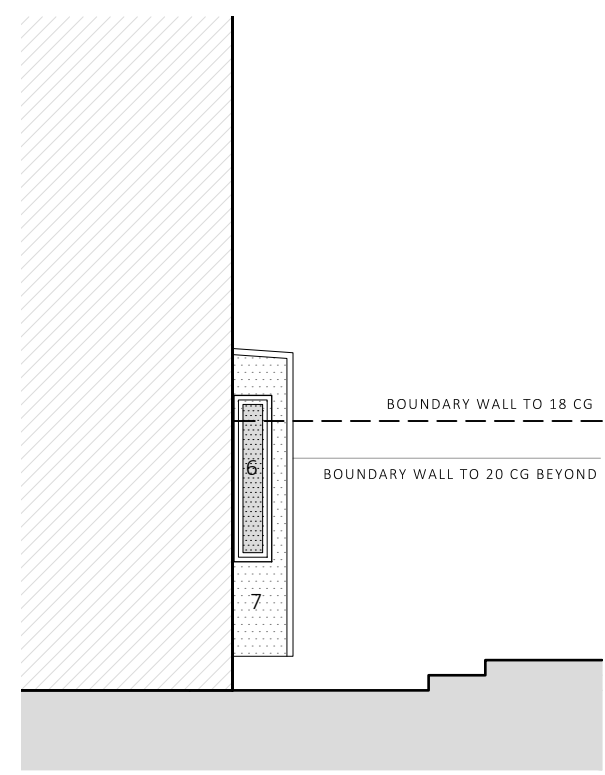


ORIEL SIDE ELEVATION FROM 18 CLARENDON GARDENS

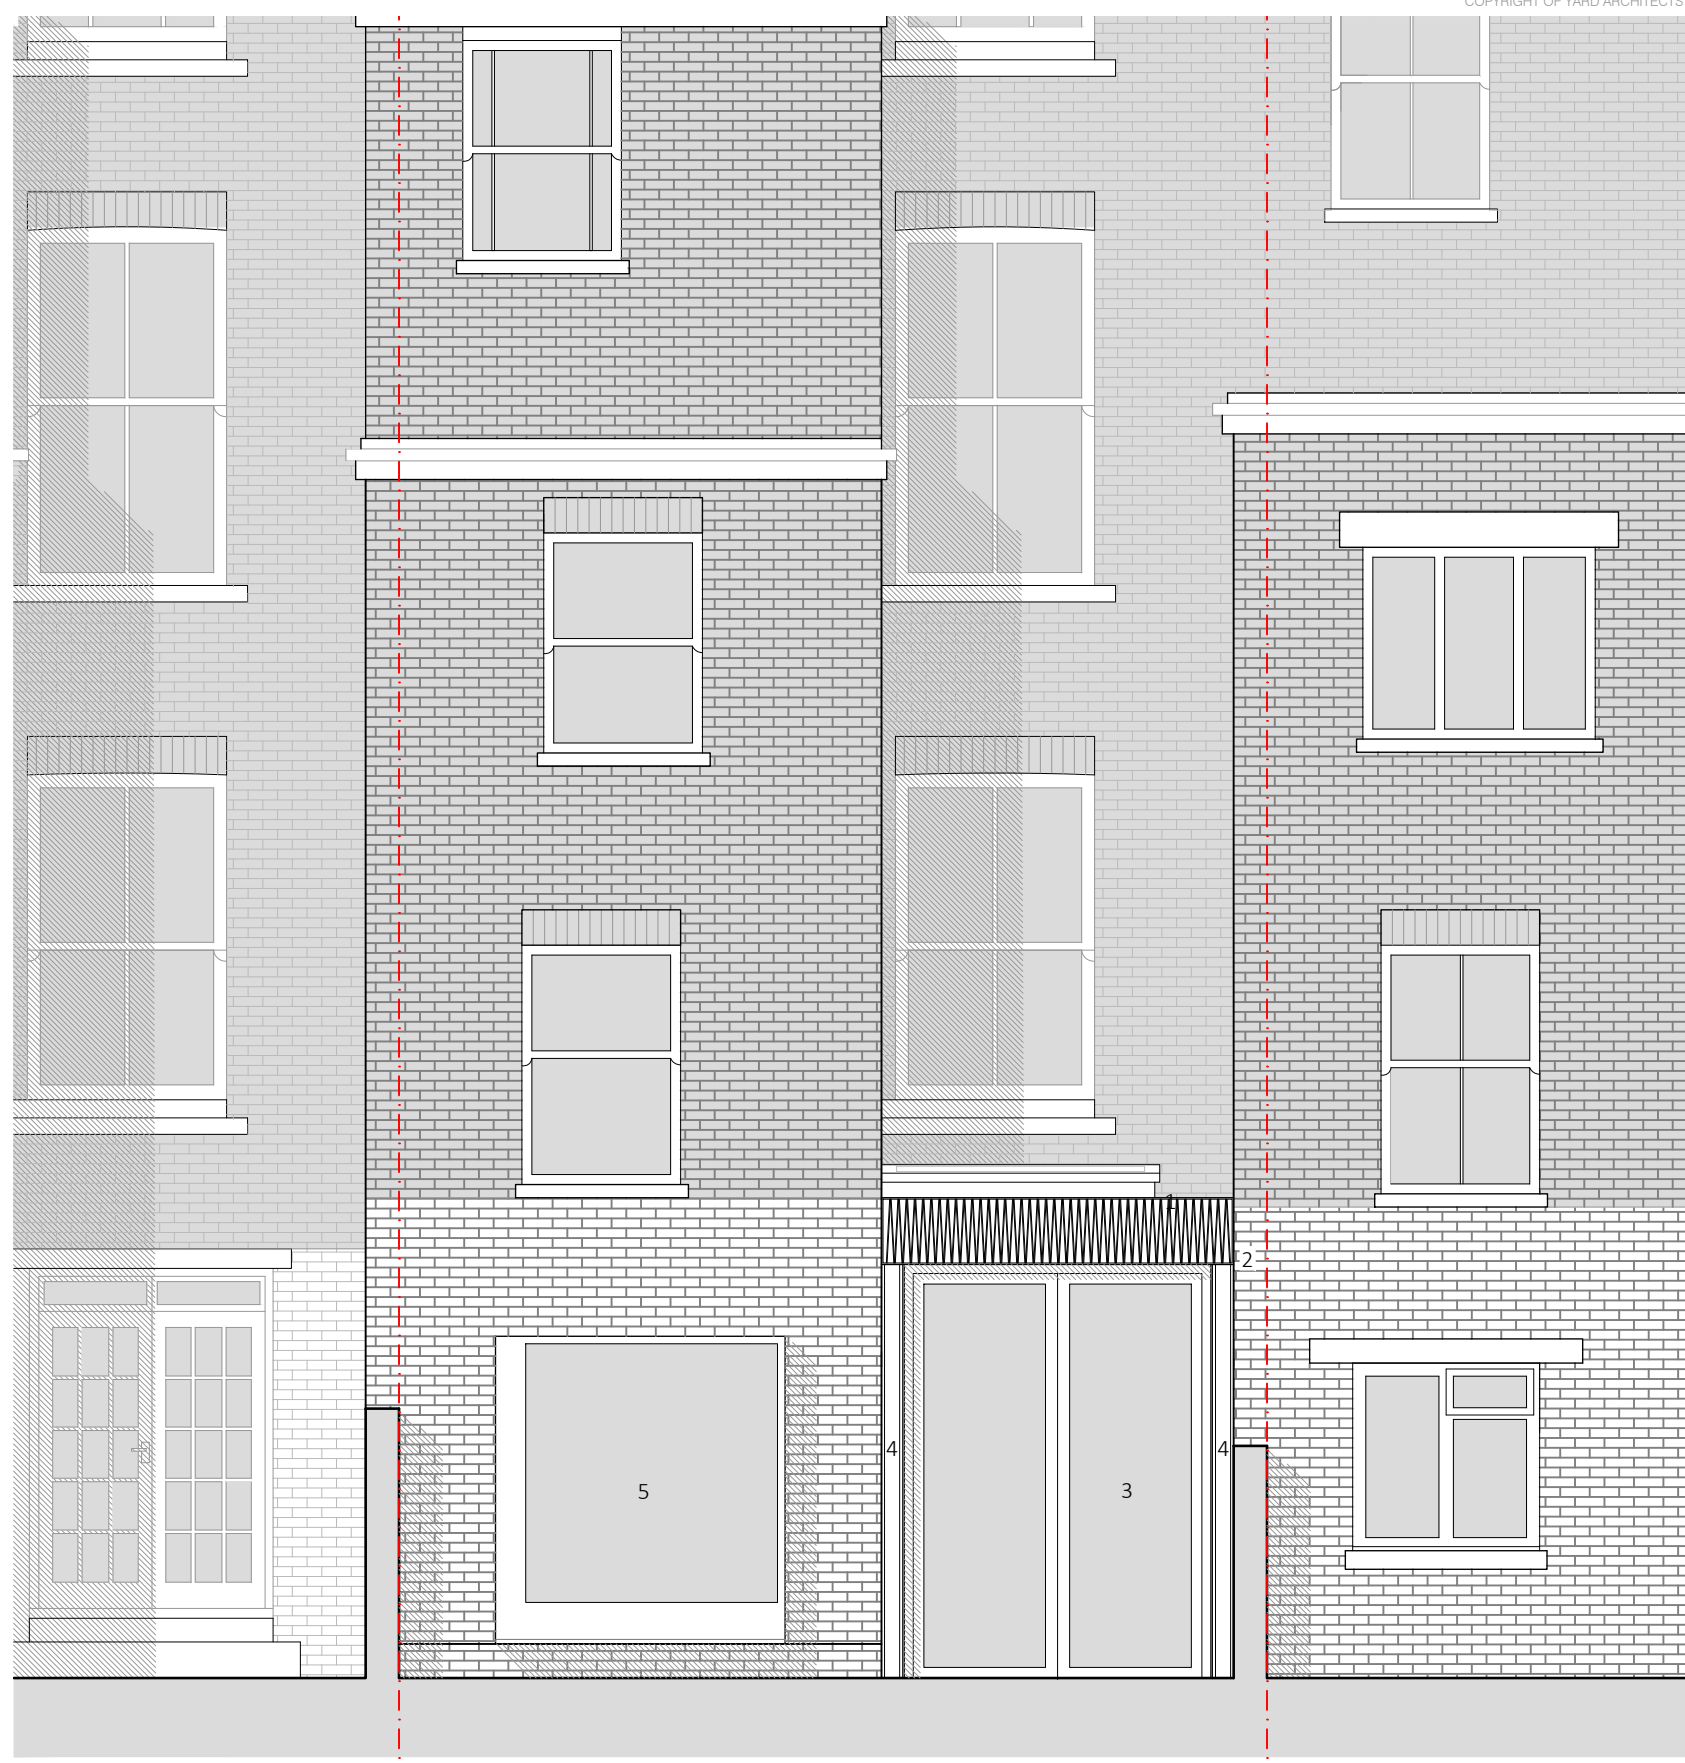

REAR ELEVATION




- | | | | |
|---|---------------------------------------|---|---------------------------------------|
| 1 | NEW ROOFLIGHT | 6 | CASEMENT WINDOW WITH OBSCURED GLAZING |
| 2 | DECORATIVE METAL HEADER PANEL | 7 | WHITE RENDER |
| 3 | ALUMINUM FRAMED BIFOLD DOORS | | |
| 4 | METAL INTEGRATED DRAINPIPES | | |
| 5 | OPENING WIDENED WITH NEW ORIEL WINDOW | | |

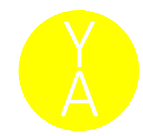



- 1 NEW FULL HEIGHT BIFOLD DOORS
- 2 EXISTING EXTERNAL PIPEWORK AMENDED
- 3 ORIEL WINDOW BEYOND
- 4 NEW ROOFLIGHT
- 5 NEW STEPS
- 6 RECESS INFILLED, LINTEL RAISED WITH NEW DOORS ON 180 HINGES
- 7 NON ORIGINAL WINDOW REPLACED WITH NEW TIMBER DOUBLE GLAZED WINDOW
- 8 EXISTING DROPPED CEILING REMOVED AND REPLACED TO SUIT NEW LAYOUT


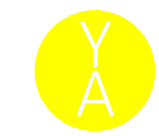




18 CLARENDON GARDENS

19 CLARENDON GARDENS

20 CLARENDON GARDENS

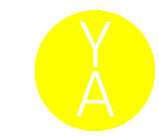 

YARD ARCHITECTS		STUDIO@YARDARCHITECTS.CO.UK	
PROJECT	19 CLARENDON GARDENS, LONDON, W9 1AZ		
DRAWING TITLE	PROPOSED SECTION BB		
DATE	APRIL 2021	JOB NO. 135	DRAWING NO. PP-07
SCALE @ A3	1:50	REV. -	