







SITE PLAN 1:1250

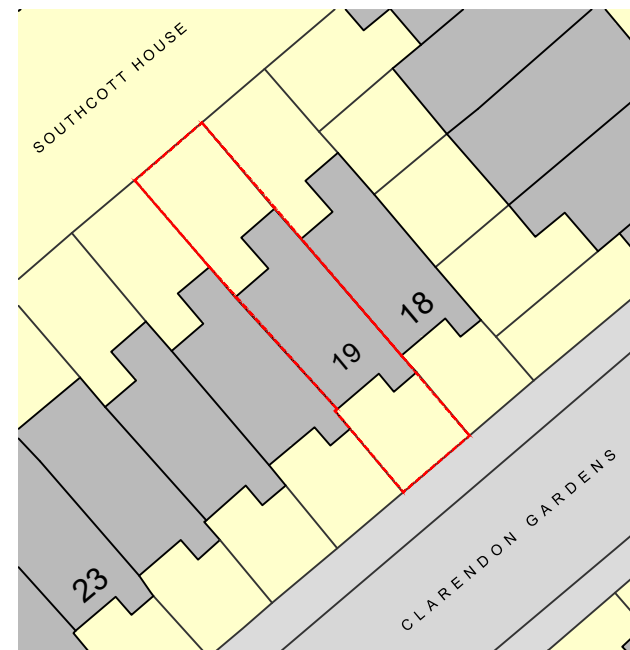

SITE PLAN 1:500

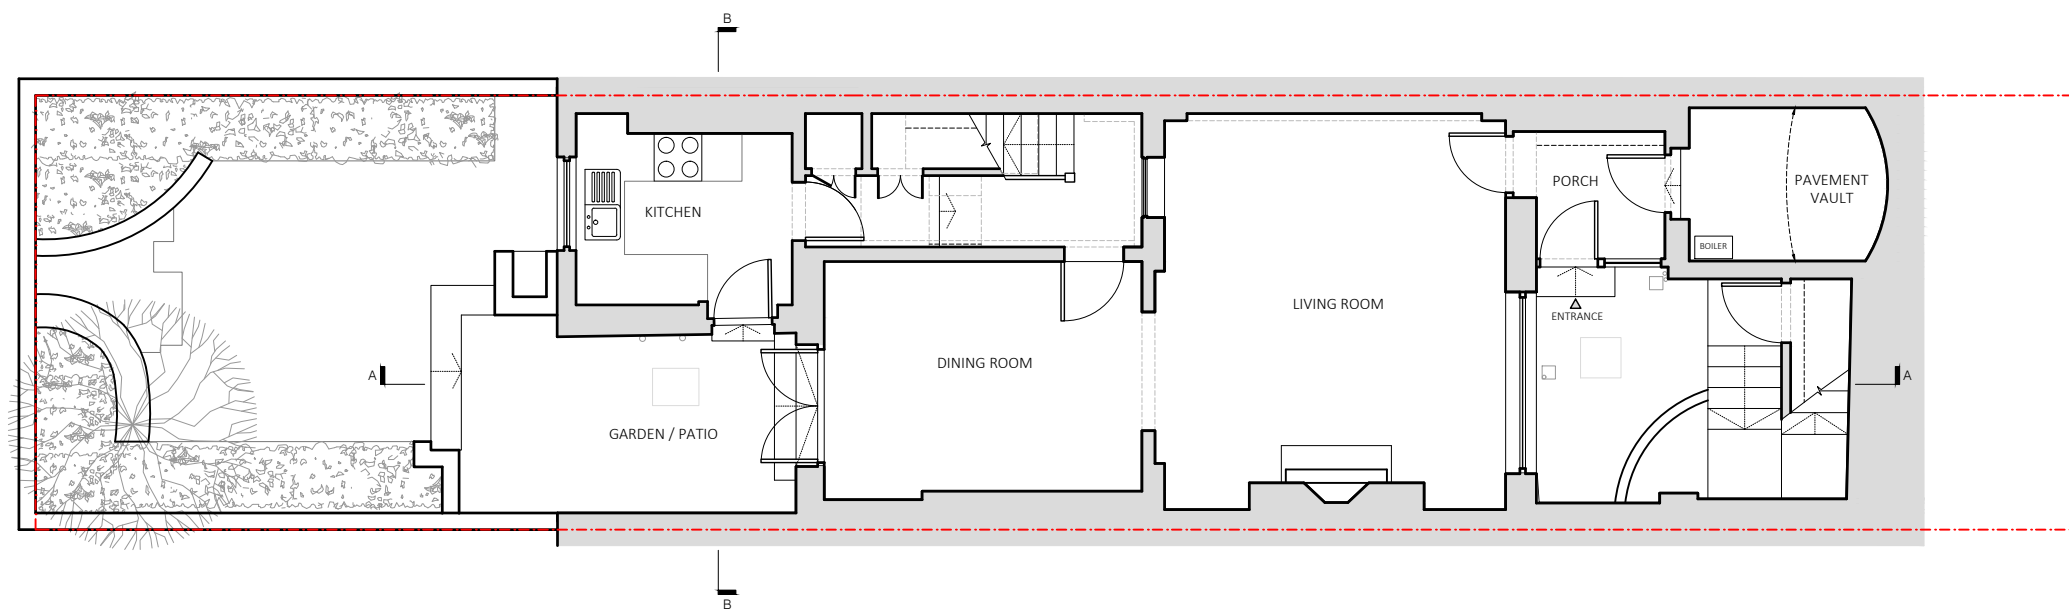

SITE PLAN 1:100

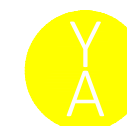 

YARD ARCHITECTS

STUDIO@YARDARCHITECTS.CO.UK




PROJECT 19 CLARENDON GARDENS, LONDON, W9 1AZ

DRAWING TITLE EXISTING SITE PLAN




DATE APRIL 2021 JOB NO. 135

SCALE @ A3 SEE PLAN REV. -

DRAWING NO. EX-01

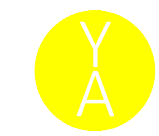 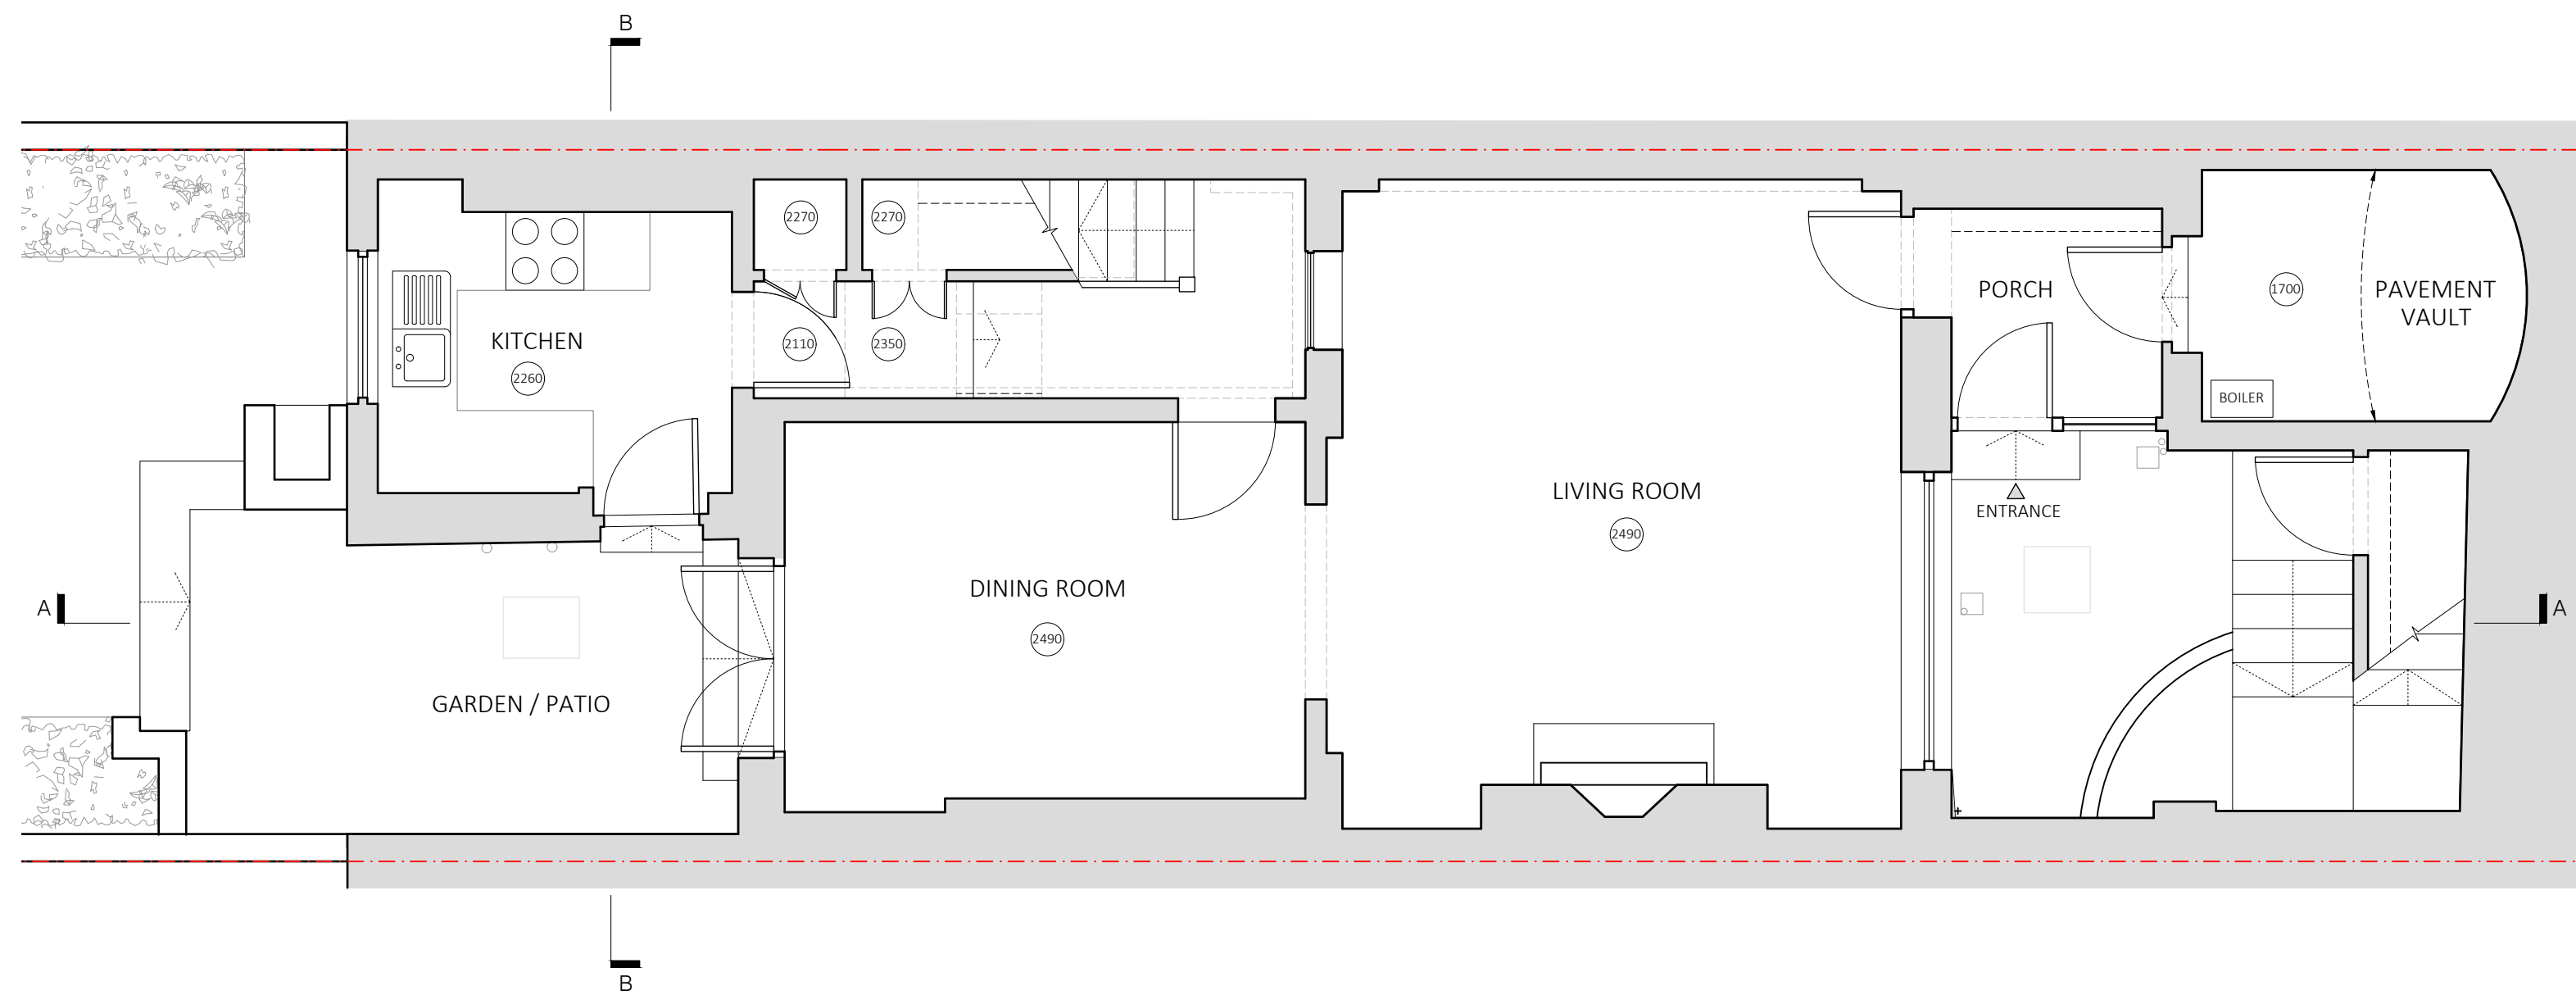


YARD ARCHITECTS		STUDIO@YARDARCHITECTS.CO.UK	
PROJECT	19 CLARENDON GARDENS, LONDON, W9 1AZ		
DRAWING TITLE	EXISTING LOWER GROUND FLOOR PLAN		
DATE	APRIL 2021	JOB NO. 135	DRAWING NO. EX-02
SCALE @ A3	1:50	REV. -	

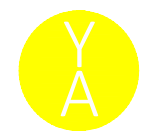 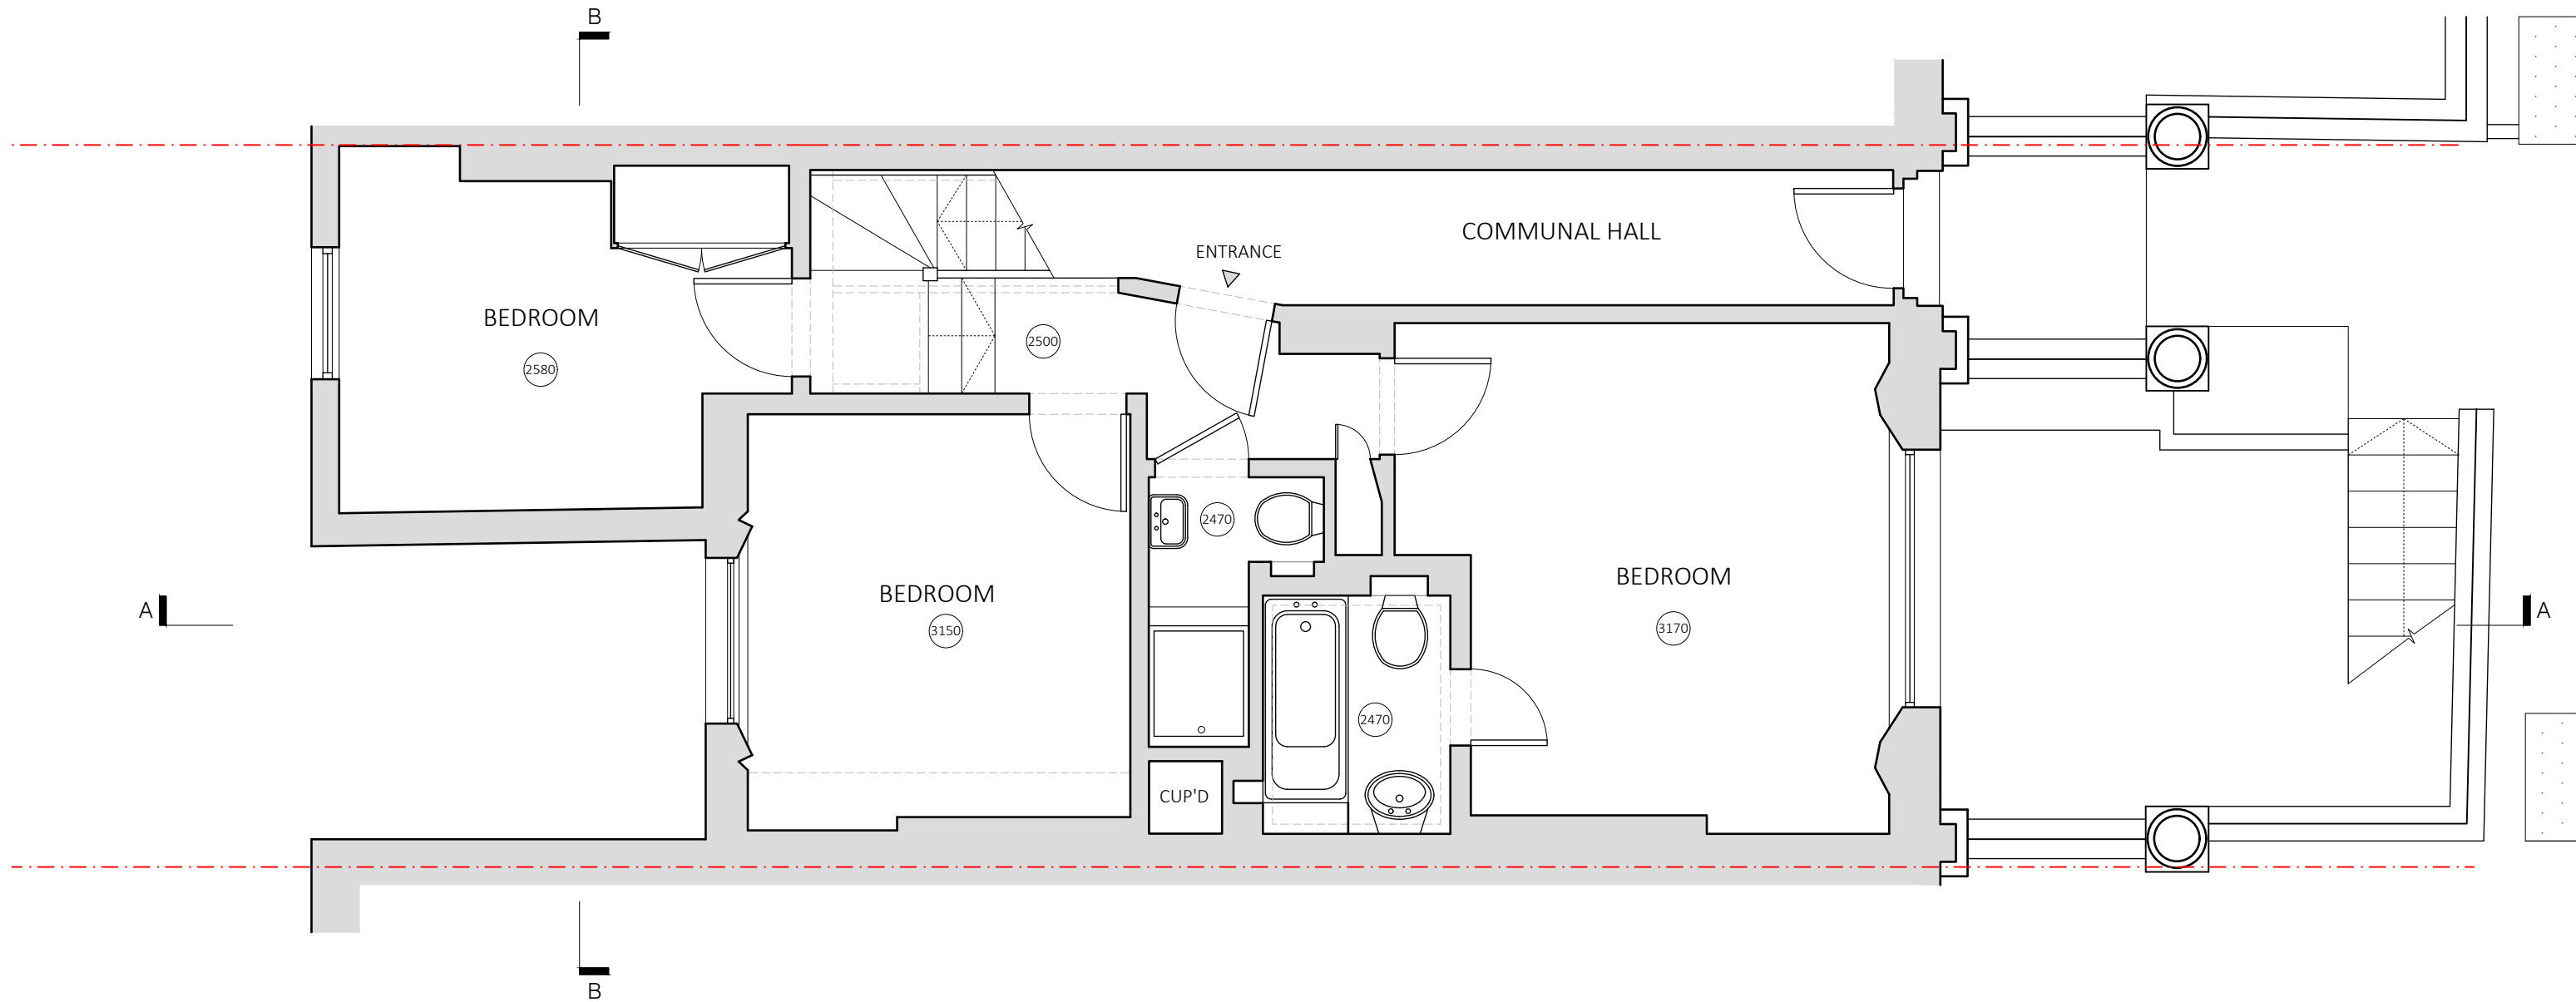

YARD ARCHITECTS		STUDIO@YARDARCHITECTS.CO.UK	
PROJECT	19 CLARENDON GARDENS, LONDON, W9 1AZ		
DRAWING TITLE	EXISTING UPPER GROUND FLOOR PLAN		
DATE	APRIL 2021	JOB NO. 135	DRAWING NO. EX-03
SCALE @ A3	1:50	REV. -	



— 20 CLARENDON GARDENS — 19 CLARENDON GARDENS — 18 CLARENDON GARDENS —

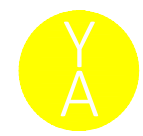


YARD ARCHITECTS STUDIO@YARDARCHITECTS.CO.UK

PROJECT 19 CLARENDON GARDENS, LONDON, W9 1AZ


DRAWING TITLE EXISTING FRONT ELEVATION

DATE APRIL 2021 JOB NO. 135 DRAWING NO. EX-04


SCALE @ A3 1:50 REV. -

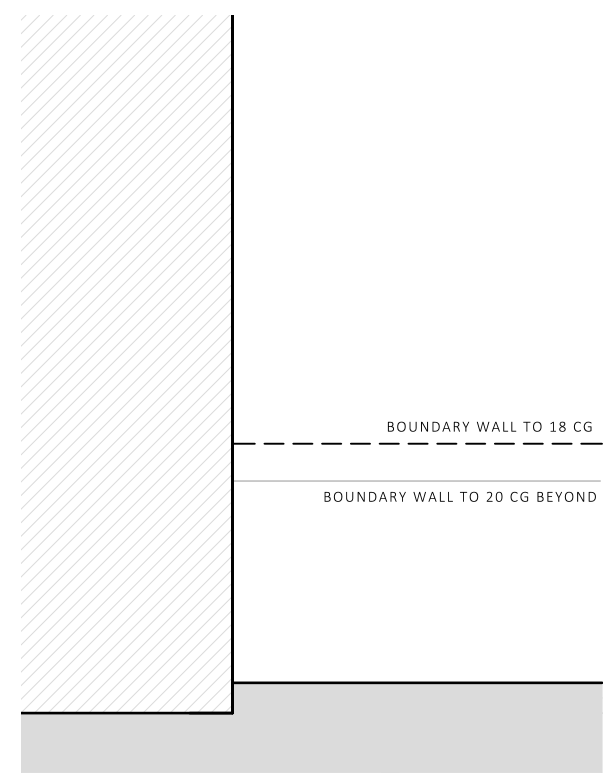


EXTRACT SIDE ELEVATION FROM 18 CLARENDON GARDENS

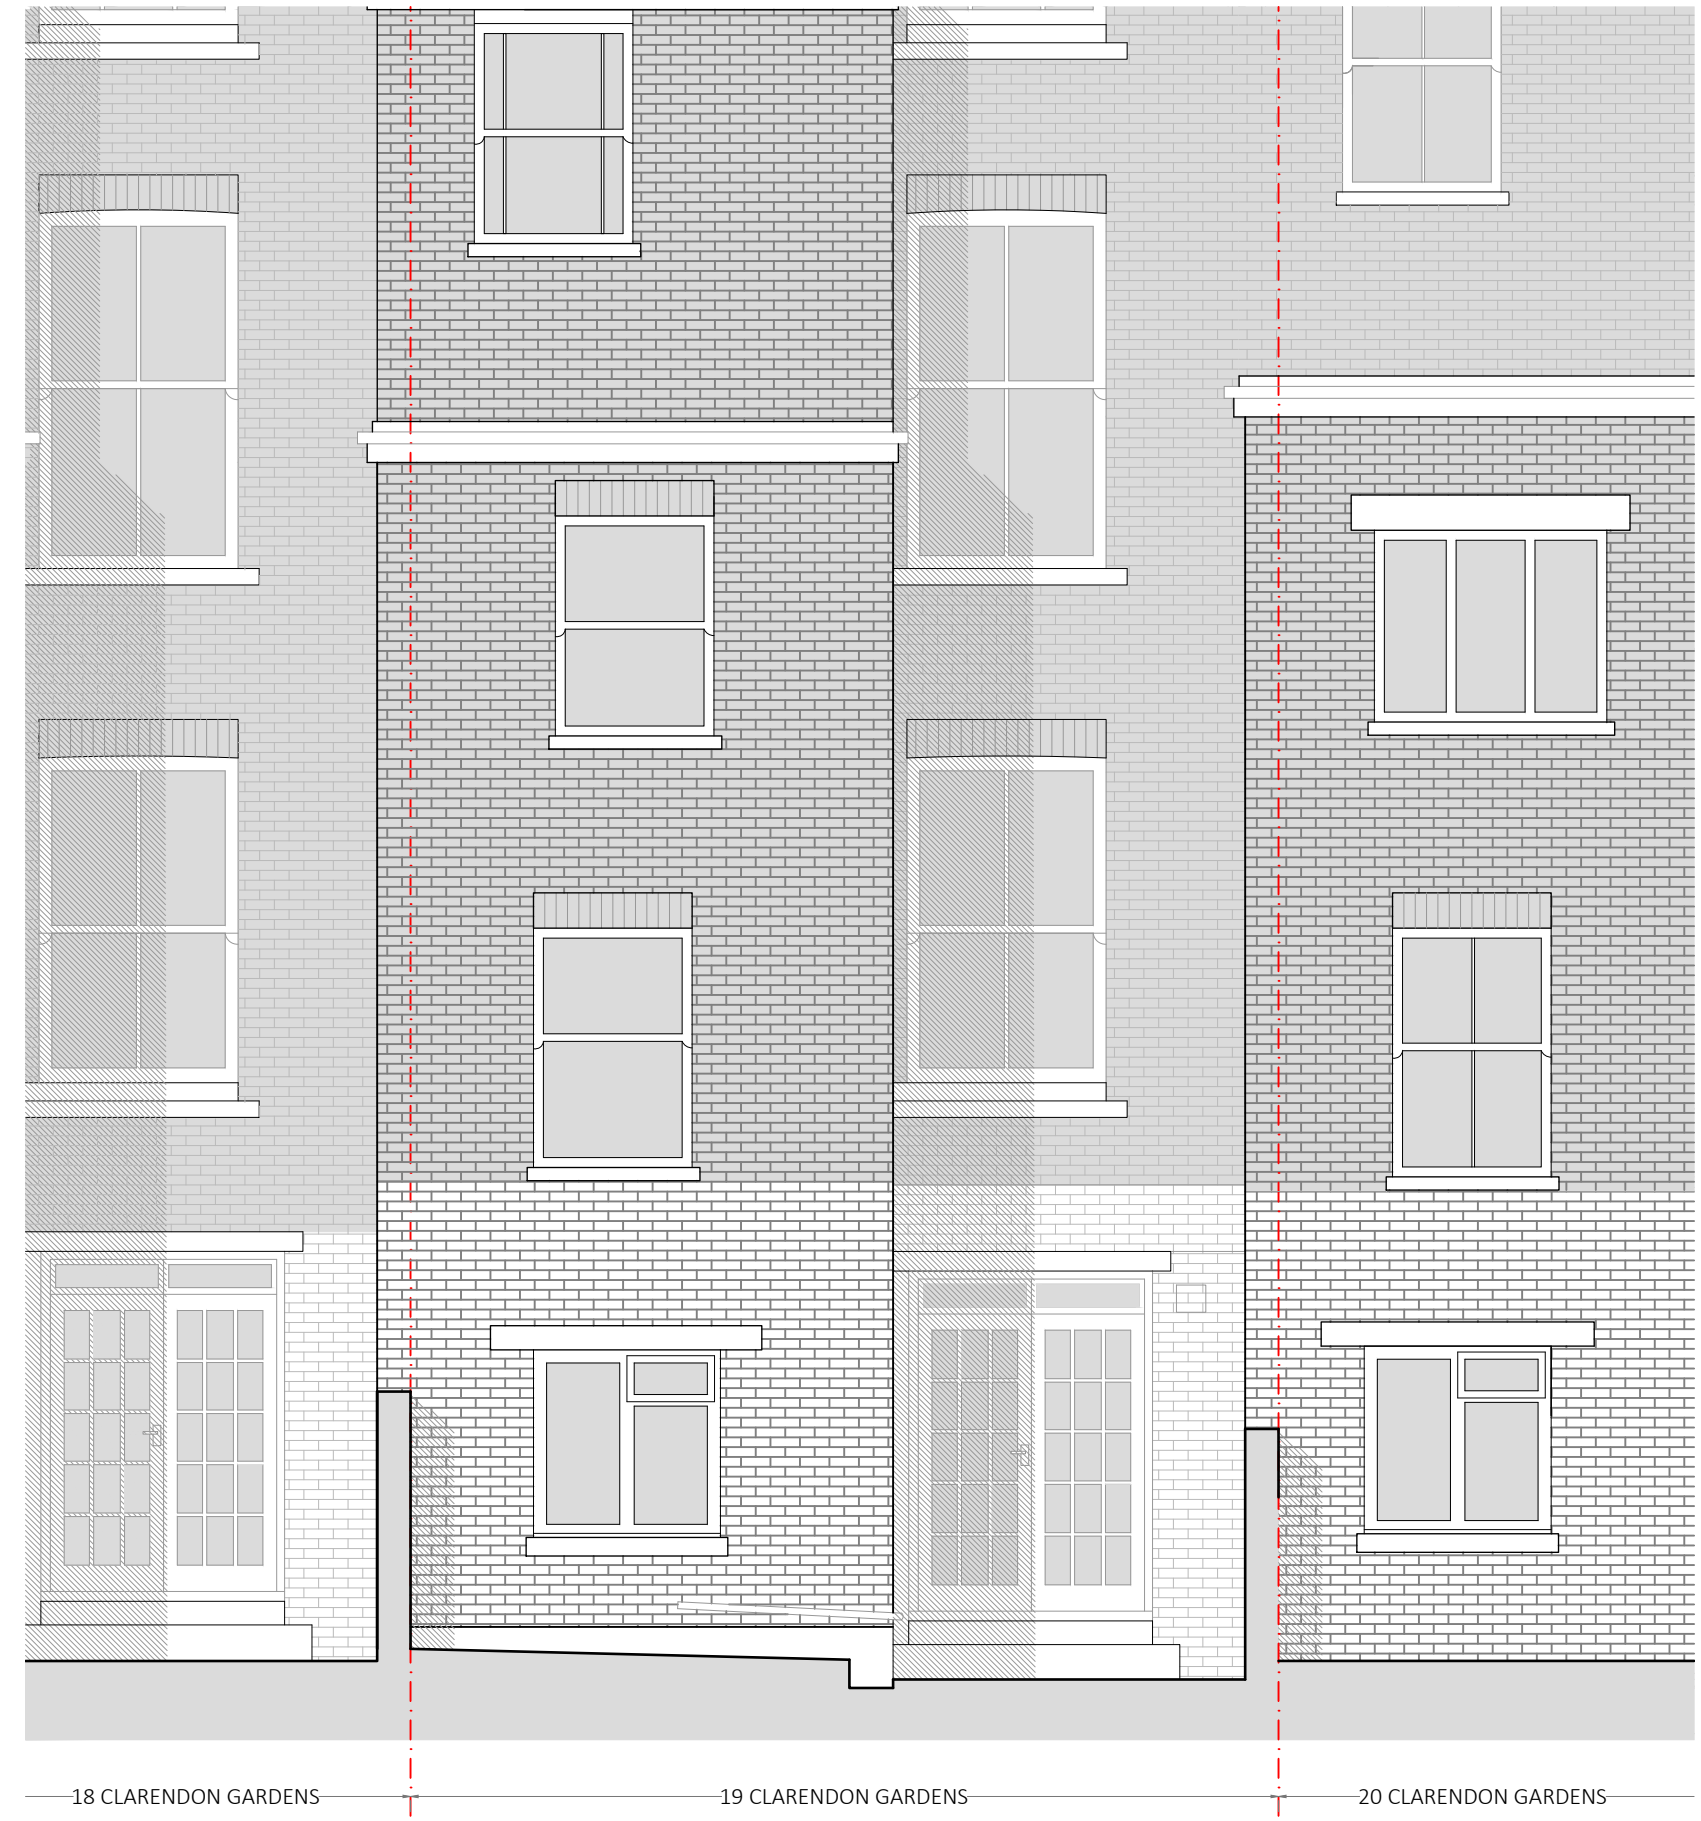

REAR ELEVATION

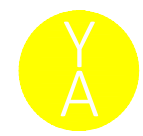

YARD ARCHITECTS		STUDIO@YARDARCHITECTS.CO.UK	
PROJECT	19 CLARENDON GARDENS, LONDON, W9 1AZ		
DRAWING TITLE	EXISTING REAR & EXTRACT SIDE ELEVATION		
DATE	APRIL 2021	JOB NO. 135	DRAWING NO. EX-05
SCALE @ A3	1:50	REV. -	


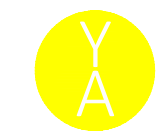




18 CLARENDON GARDENS

19 CLARENDON GARDENS

20 CLARENDON GARDENS

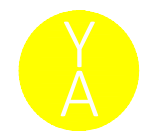 

YARD ARCHITECTS STUDIO@YARDARCHITECTS.CO.UK

PROJECT 19 CLARENDON GARDENS, LONDON, W9 1AZ

DRAWING TITLE EXISTING SECTION BB

DATE APRIL 2021 JOB NO. 135

SCALE @ A3 1:50 REV. - DRAWING NO. EX-07