




Elevation
Scale - 1:10

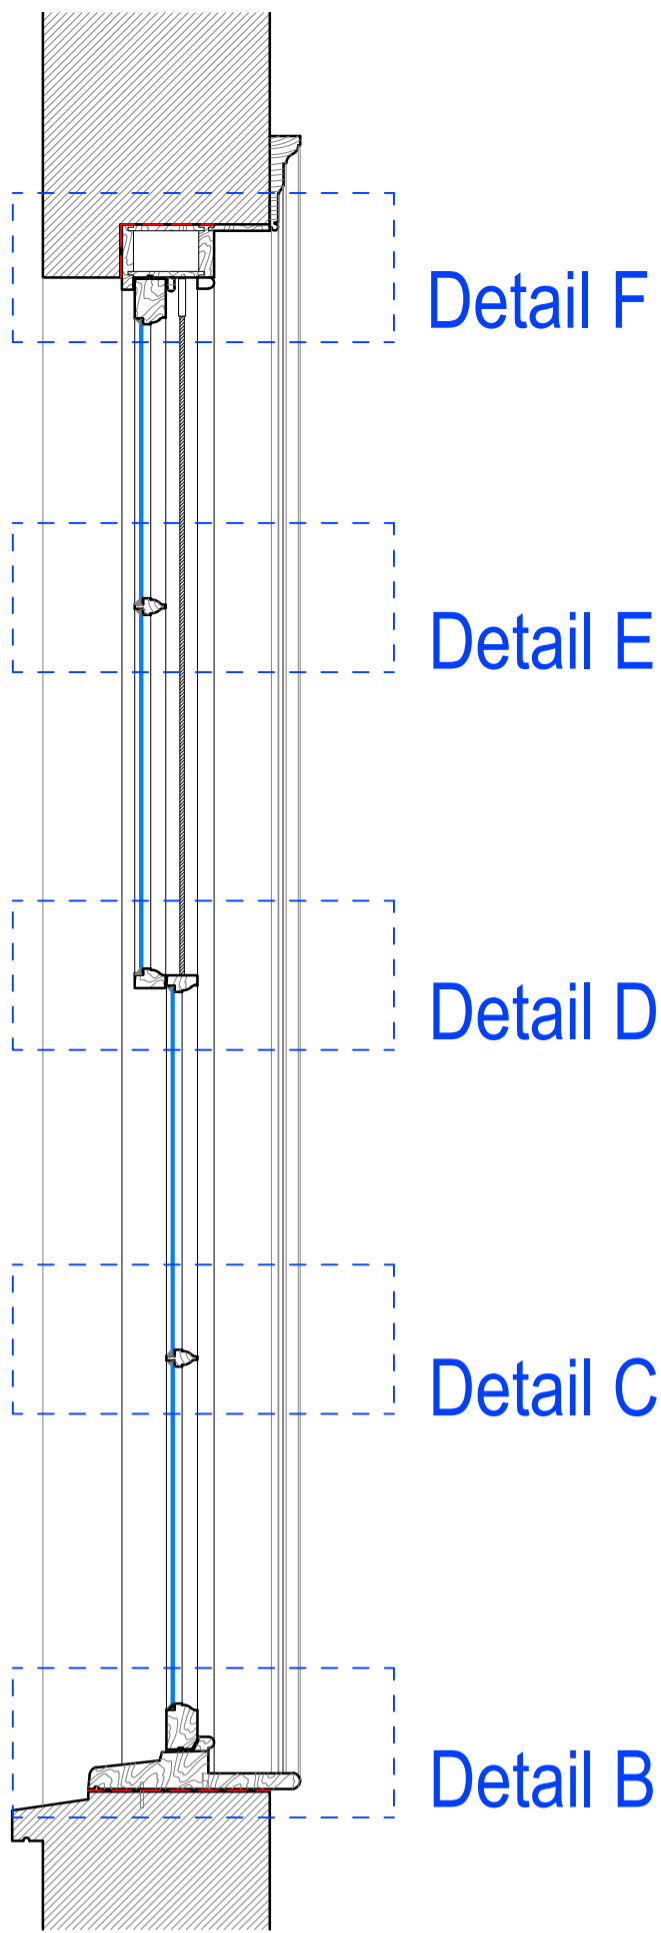

Section
Scale - 1:10

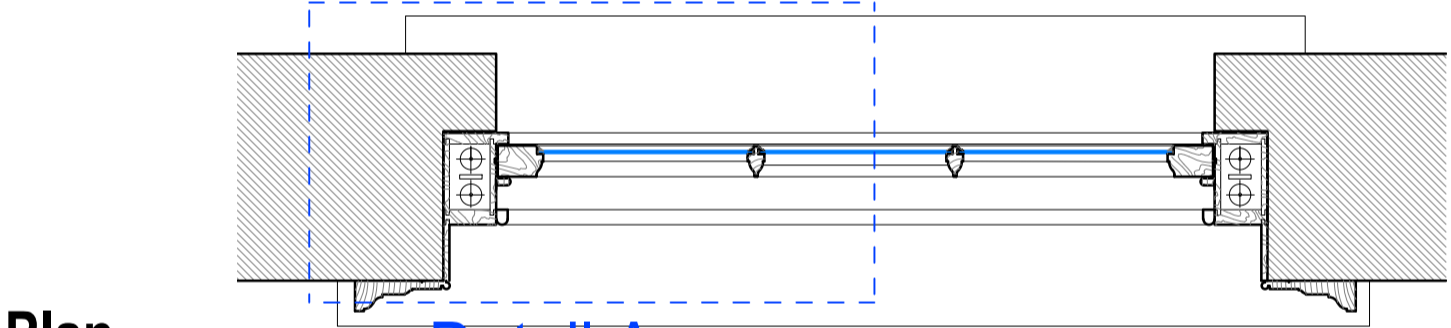


Plan
Scale - 1:10

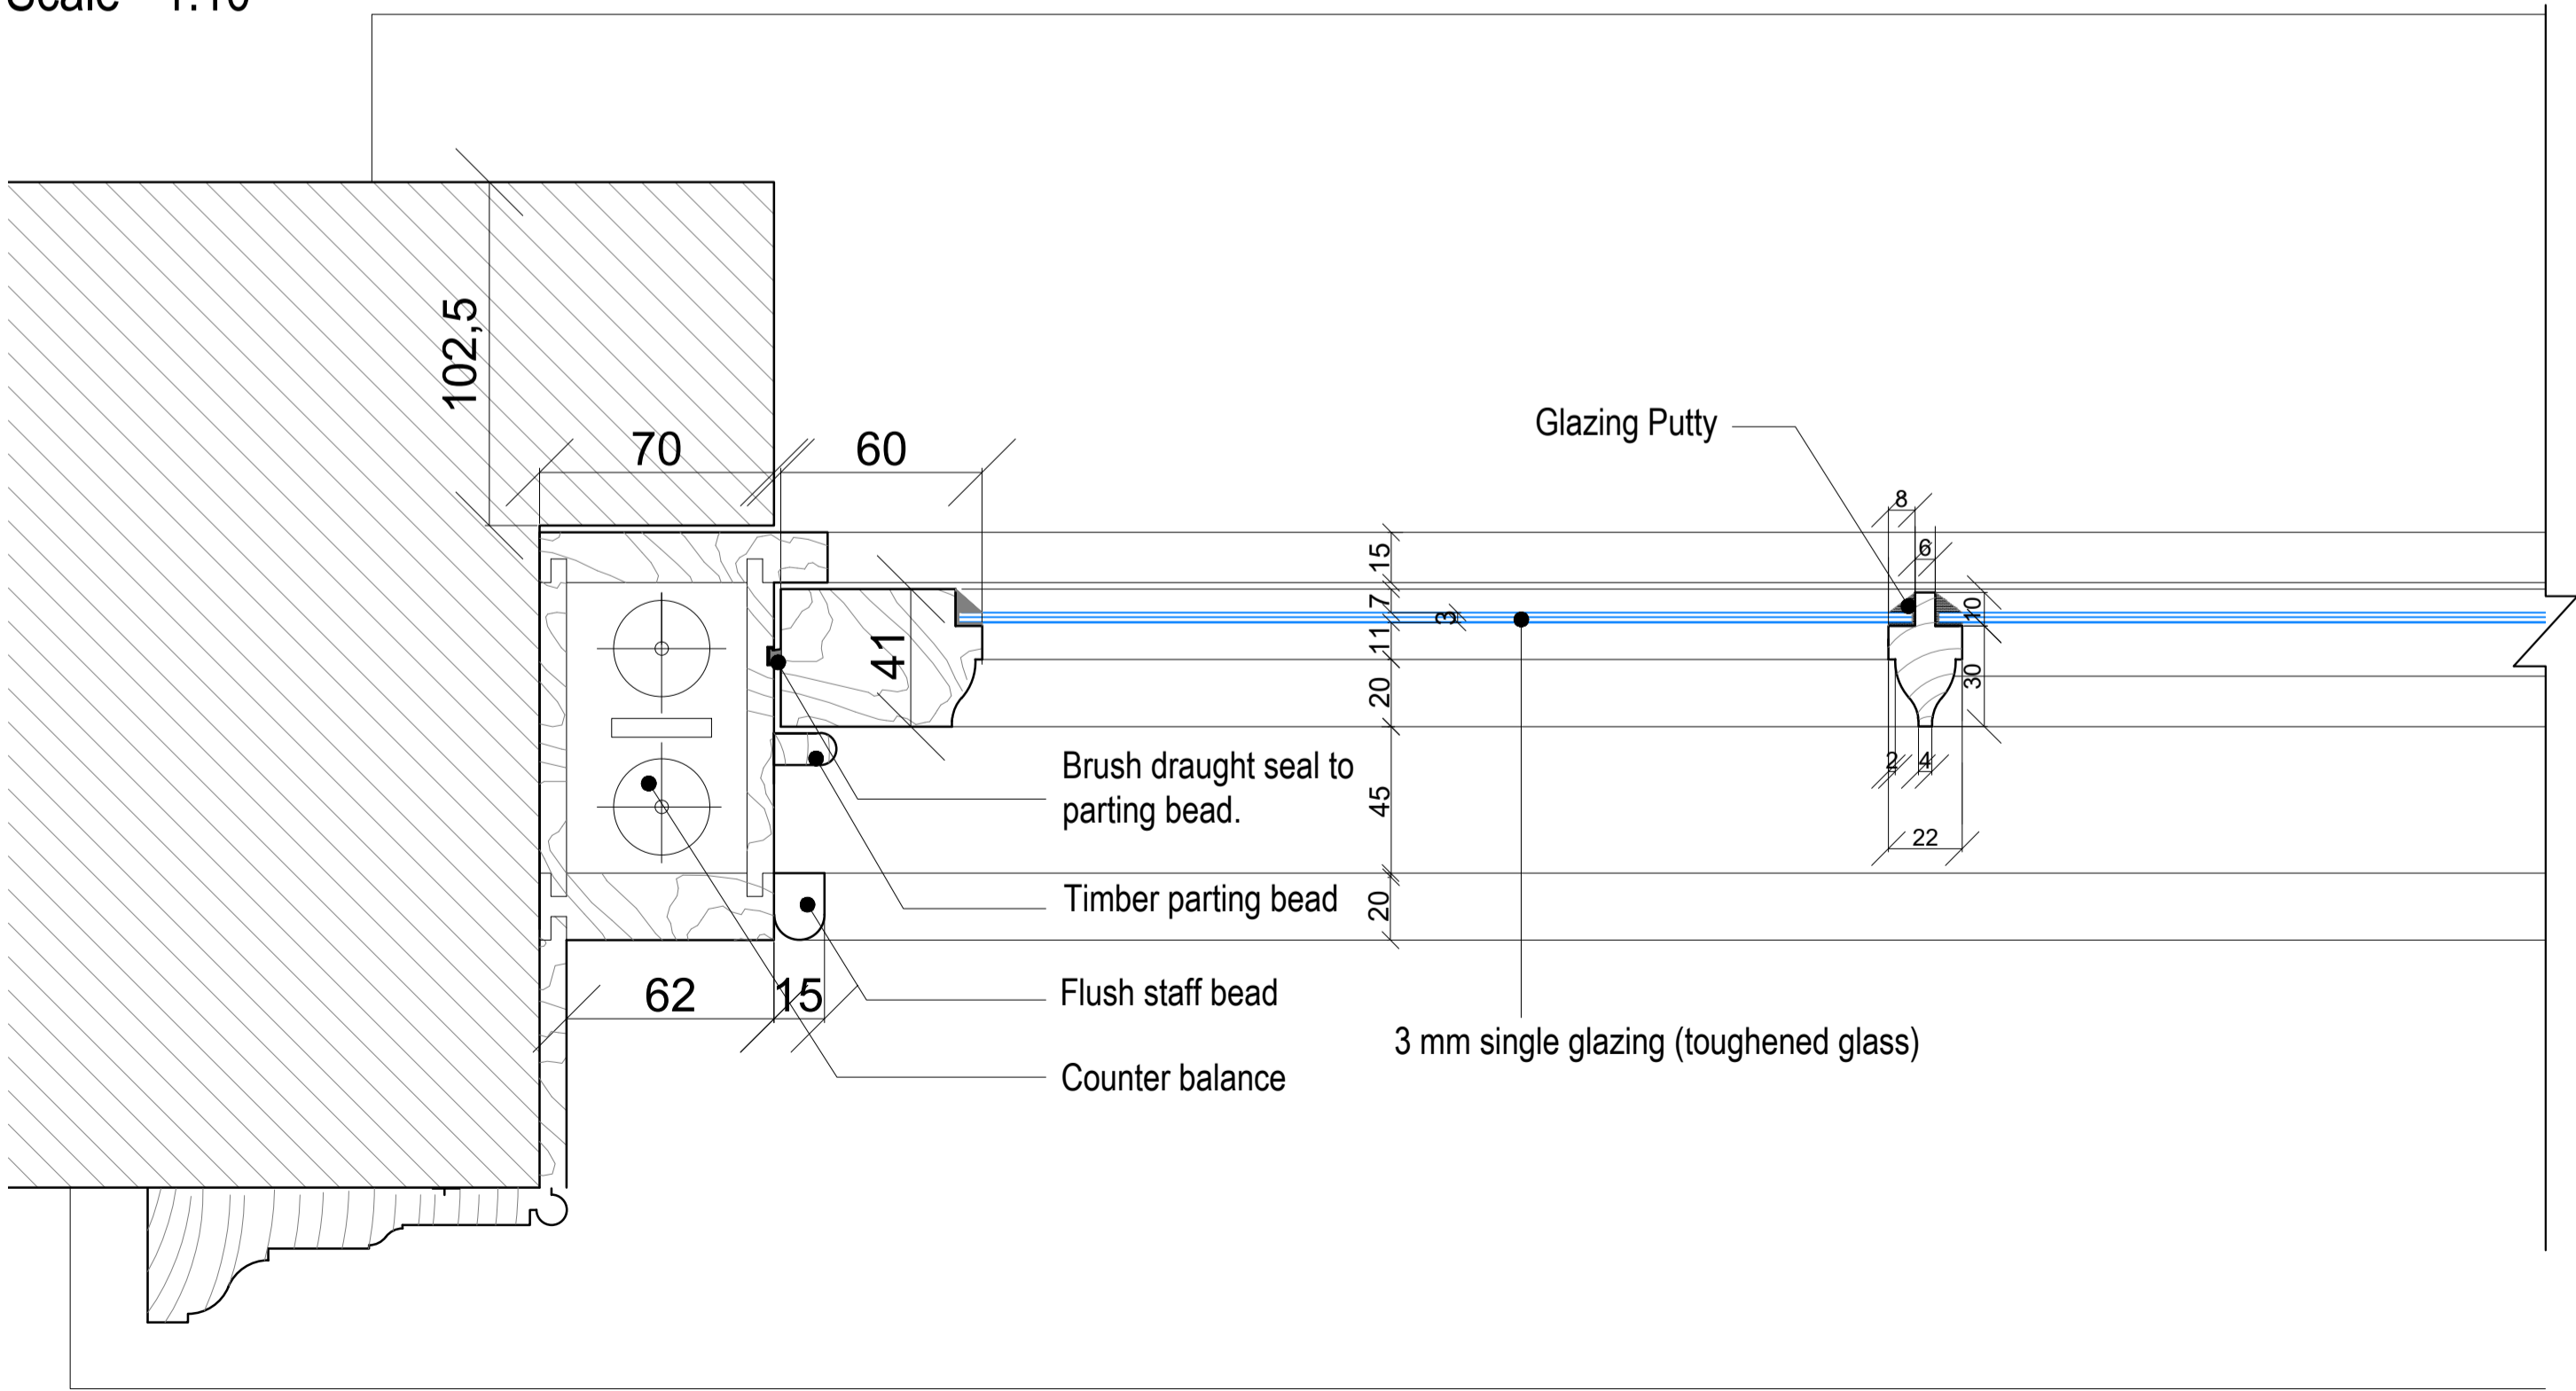

Detail A
Jamb & glazing bar detail
Scale - 1:2

ISSUED FOR
DISCHARGE OF
PLANNING
APPLICATION -
CONDITION 7

ISSUED FOR
DISCHARGE OF
LISTED BUILDING
CONSENT -
CONDITION 7

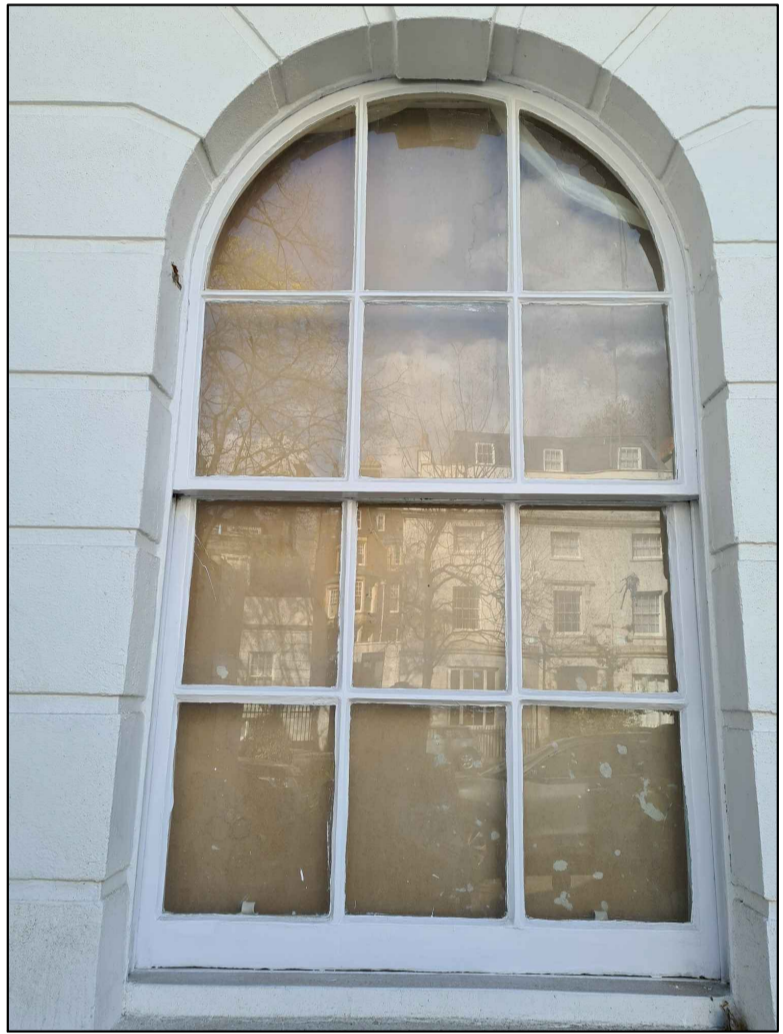

Existing original window to
Ground Floor Front Elevation



Detail F
Head detail
Scale - 1:2

Detail F
Glazing bar detail
Scale - 1:2

Detail D
Meeting rail detail
Scale - 1:2

Detail C
Glazing bar detail
Scale - 1:2

Detail B
Cill detail
Scale - 1:2

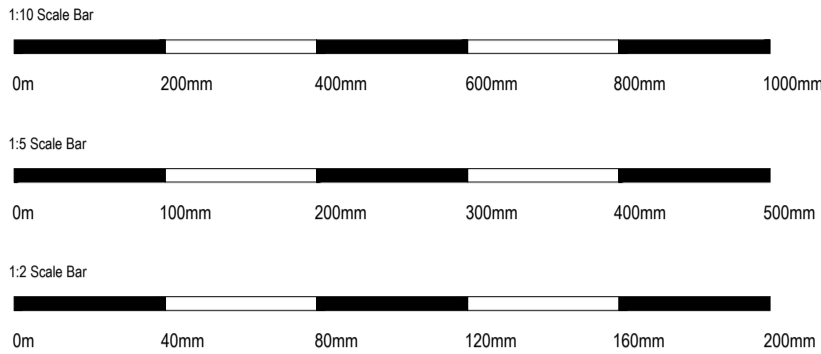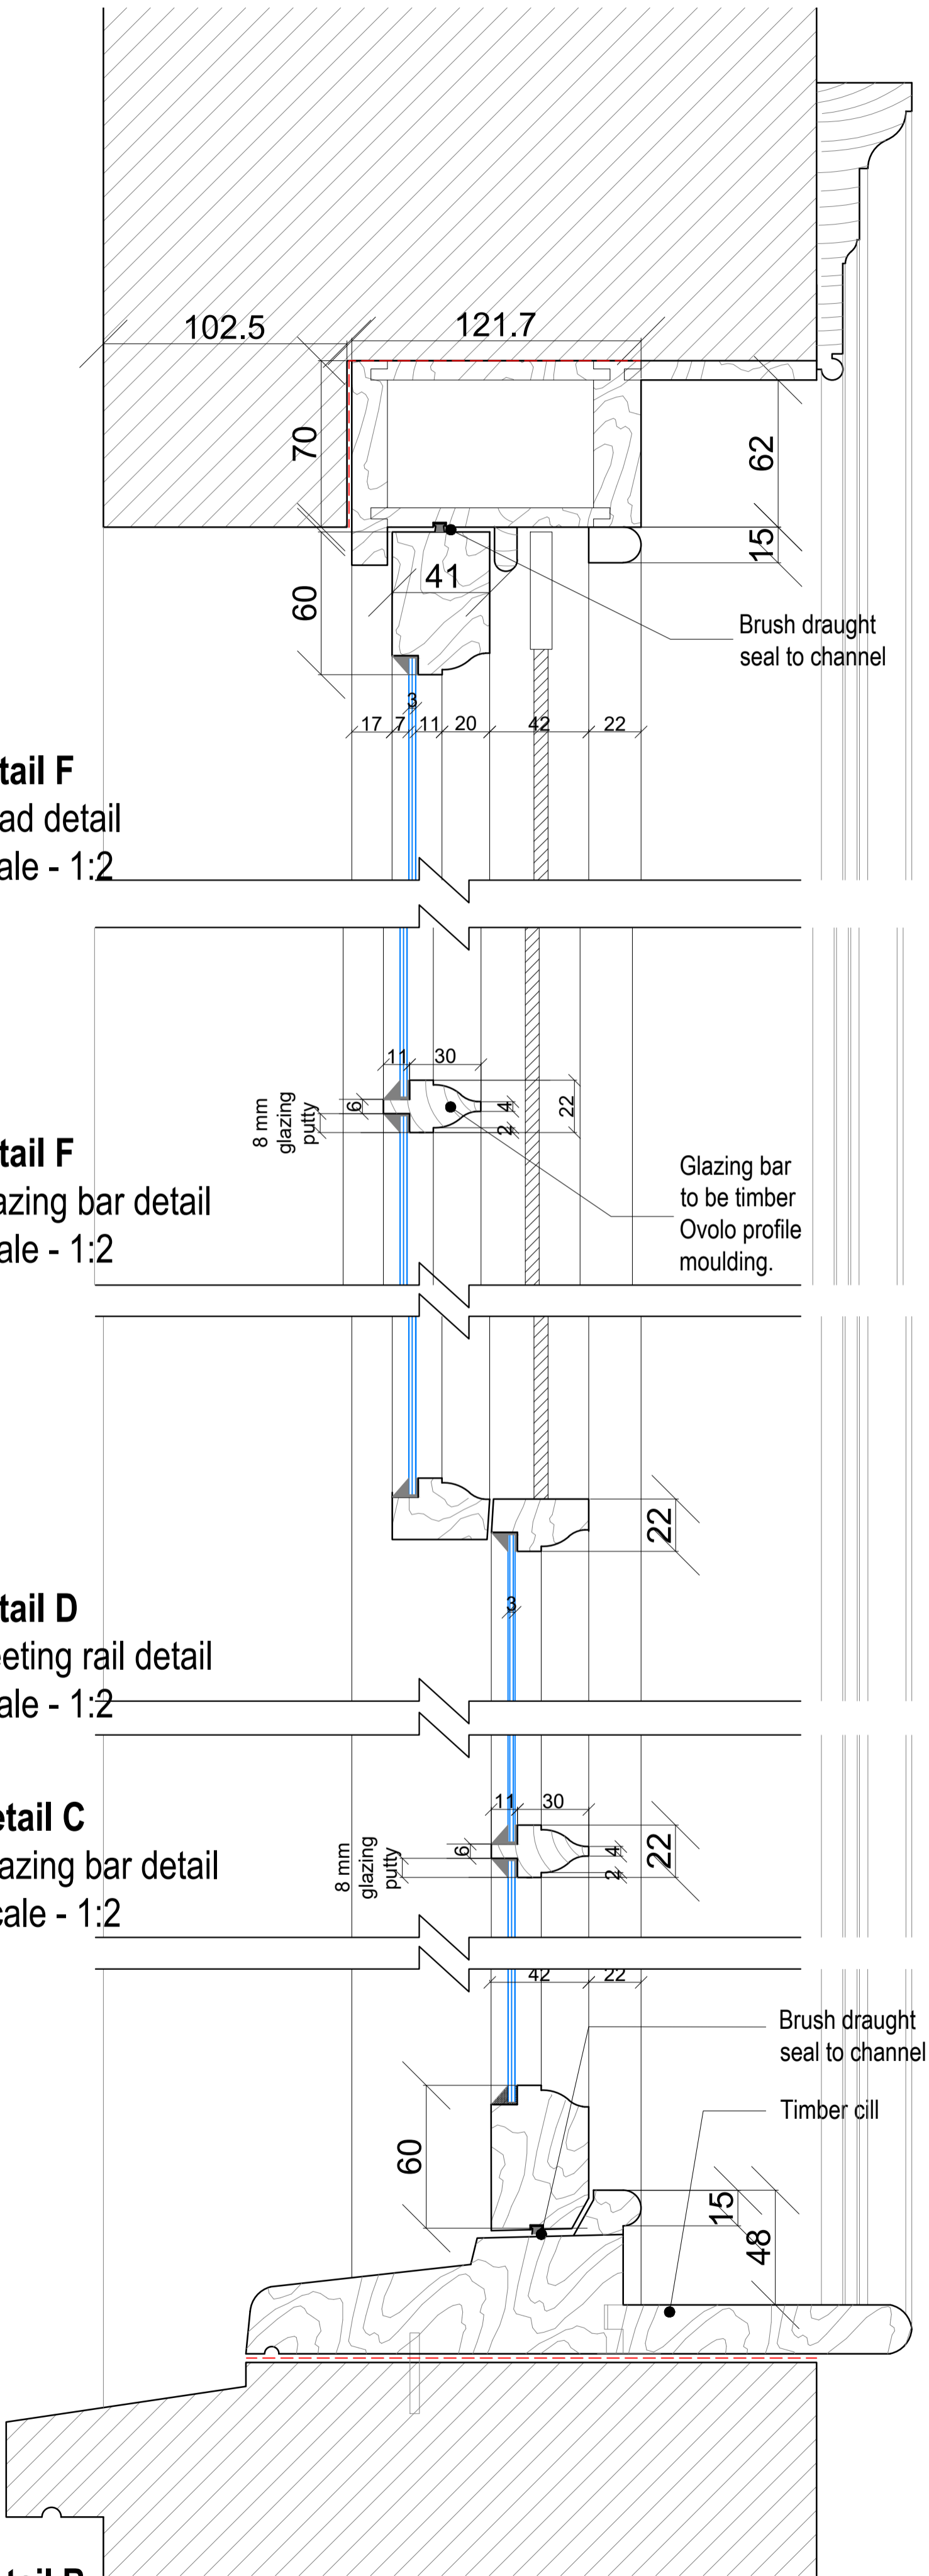

- NOTES
1. This drawing is not to be scaled.
 2. All dimensions & levels to be checked on site.
 3. Figured dimensions to be taken on site in preference to scaled dimensions.
 4. This drawing is the copyright of the owners. Datum measurements in millimetres (mm)

LISTED BUILDING CONSENT
Ref: 20/07079/LBC

PLANNING APPLICATION
Ref: 20/07078/FULL

Proposed windows designed to match existing 2nd, floor sash windows, following features match:

- Stile / rail dimensions
- Flush staff bead
- Timber parting bead
- Glazing bar, internal and external profile
- Single glazing

Window details amended as per C of W notification letter.	14.04.2021	A
revision	date	letter

10 ORME SQUARE
LONDON W2 4RS

Proposed First Floor Front Sash
Window Details

Planning Application Condition 7
Listed Building Consent - Condition 7

Date: 23.03.2021	Drawn: EC
Scale: 1:50 @ A1 / 1:100 @ A3	Checked: TAL

Job no. 172	Stage no. P	Drawing no. P01	Rev. A
----------------	----------------	--------------------	-----------