




1 North Elevation as Existing
1 : 100

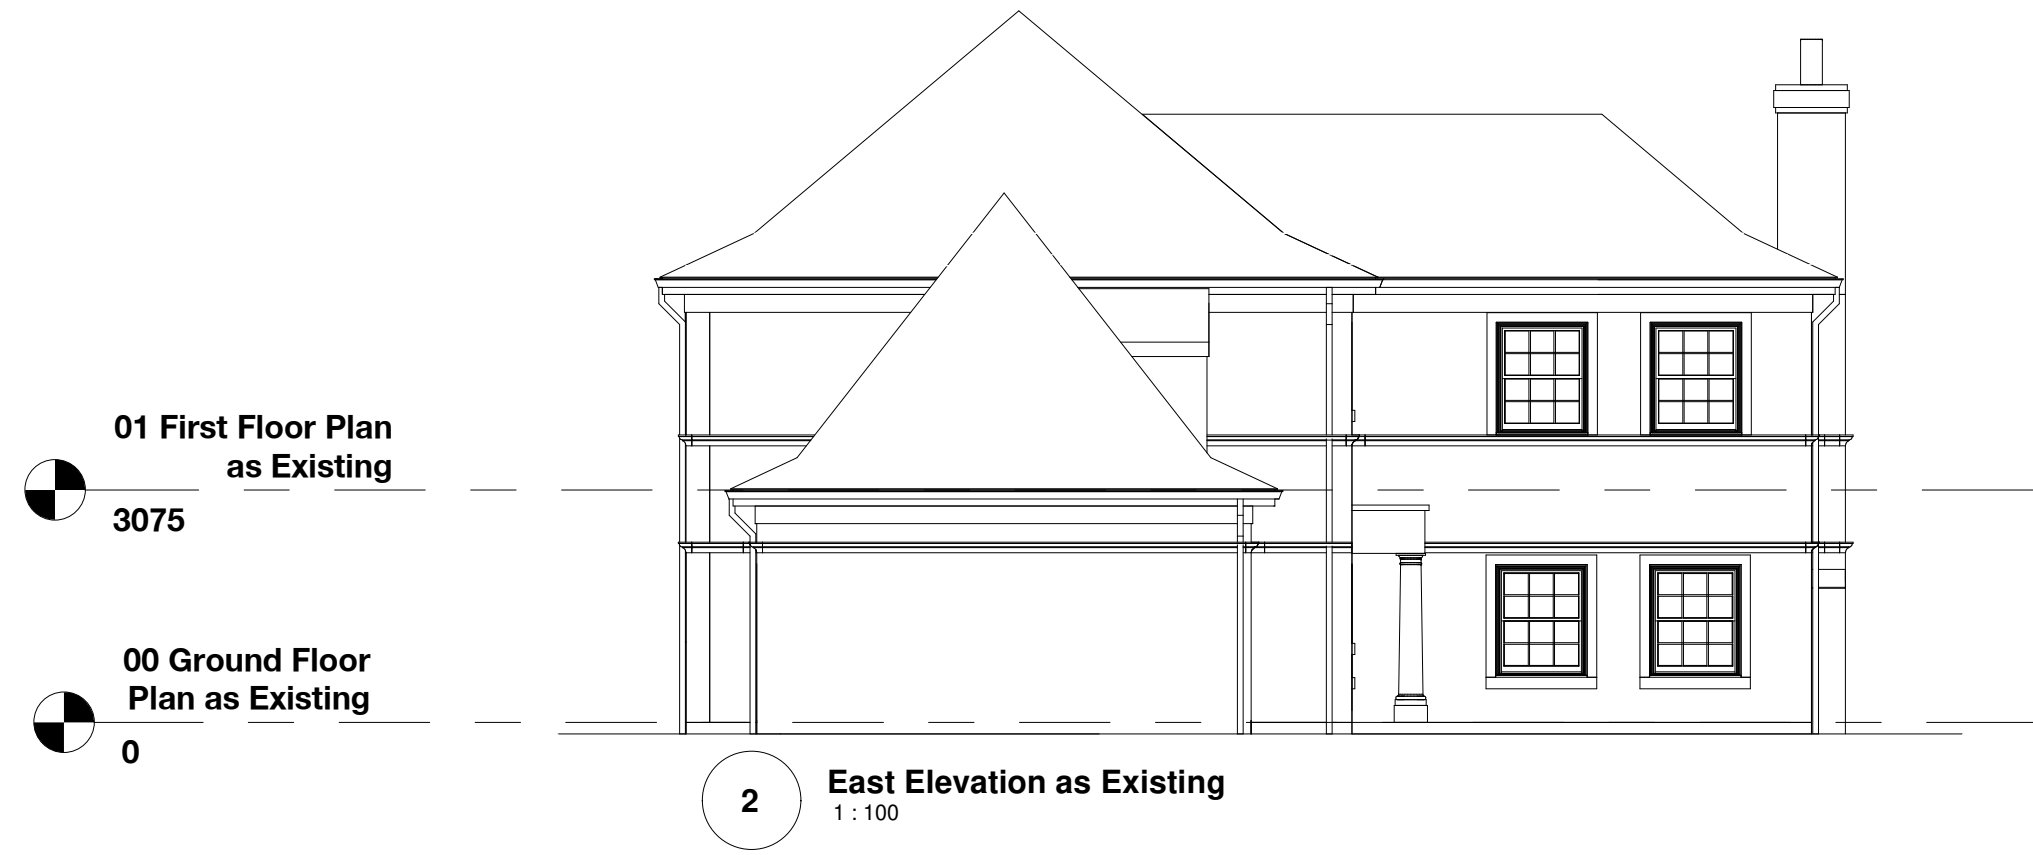

2 East Elevation as Existing
1 : 100

SAMUEL KENDALL ASSOCIATES LTD
CHARTERED ARCHITECT : ARCHITECTURAL TECHNOLOGIST

PLANNING CONSULTANT, SURVEYOR, PROJECT MANAGER
THE OLD FORGE, MAIN STREET, CATWICK, BEVERLEY,
EAST YORKSHIRE, HU17 5PH
TEL: 01964 544480 MOB: 07930864012
email: info@samuelkendall.co.uk
www.samuelkendall.co.uk

COPYRIGHT RESERVED SAMUEL KENDALL ASSOCIATES LTD 2020. This drawing and all associated drawings are the property of Samuel Kendall Associates LTD and must not be reproduced in part or whole without their written permission, nor may the design or any information shown be disclosed to any third party.

Joint Managing Directors: Linda Samuel
HND (ArchTech) Stephen N Samuel
HND(ArchTech) BA(Hons) DipArch(Leics)
RIBA
Registered Company Number 559 1217
A Royal Institute of British Architects
Chartered Practice (1843970)
operating a policy of continuing
professional development.



CLIENT MR AND MRS CADWALLADER <small>All dimensions are to be checked on site prior to commencement of the works, any error or omission immediately reported to Samuel Kendall Associates Ltd. All services shown are approximate and the principal contractor is to establish the true positions prior to the commencement of any works on site.</small>	PROJECT 2 ELM TREE WAY, BRANDESBURTON, DRIFFIELD, EAST YORKSHIRE, YO25 8RF	SHEET Elevations as Existing North and East	Date 01.02.2021.	Project number 2020/72	Scale (@ A3) 1 : 100
			Revision Description		DWG No. 05