


NOTE:
 THIS DRAWING HAS BEEN PRODUCED BY ELECTRONIC MEANS. SHOULD THE SCALE MEASUREMENTS BE TAKEN BY MEANS OTHER THAN ELECTRONIC (e.g. FROM A PRINTED COPY), THE FOLLOWING MUST BE TAKEN INTO CONSIDERATION BEFORE SCALING IS UNDERTAKEN:
 1. ENSURE THAT THE COPY HAS BEEN PRINTED/PLOTTED ON THE STATED SHEET SIZE WITH THE PLOTTING SCALE SET TO A CORRECT RATIO.
 2. ENSURE THAT AN ADEQUATE ALLOWANCE (DEPENDANT ON THE STATED SCALE) IS MADE FOR THE INEVITABLE DISTORTIONS INTRODUCED BY PLOTTING/PRINTING AND COPYING PROCESSES.
 3. MARKED CRITICAL DIMENSIONS ARE TO BE REGARDED AS HAVING PRECEDENCE OVER THE SCALED VALUES.

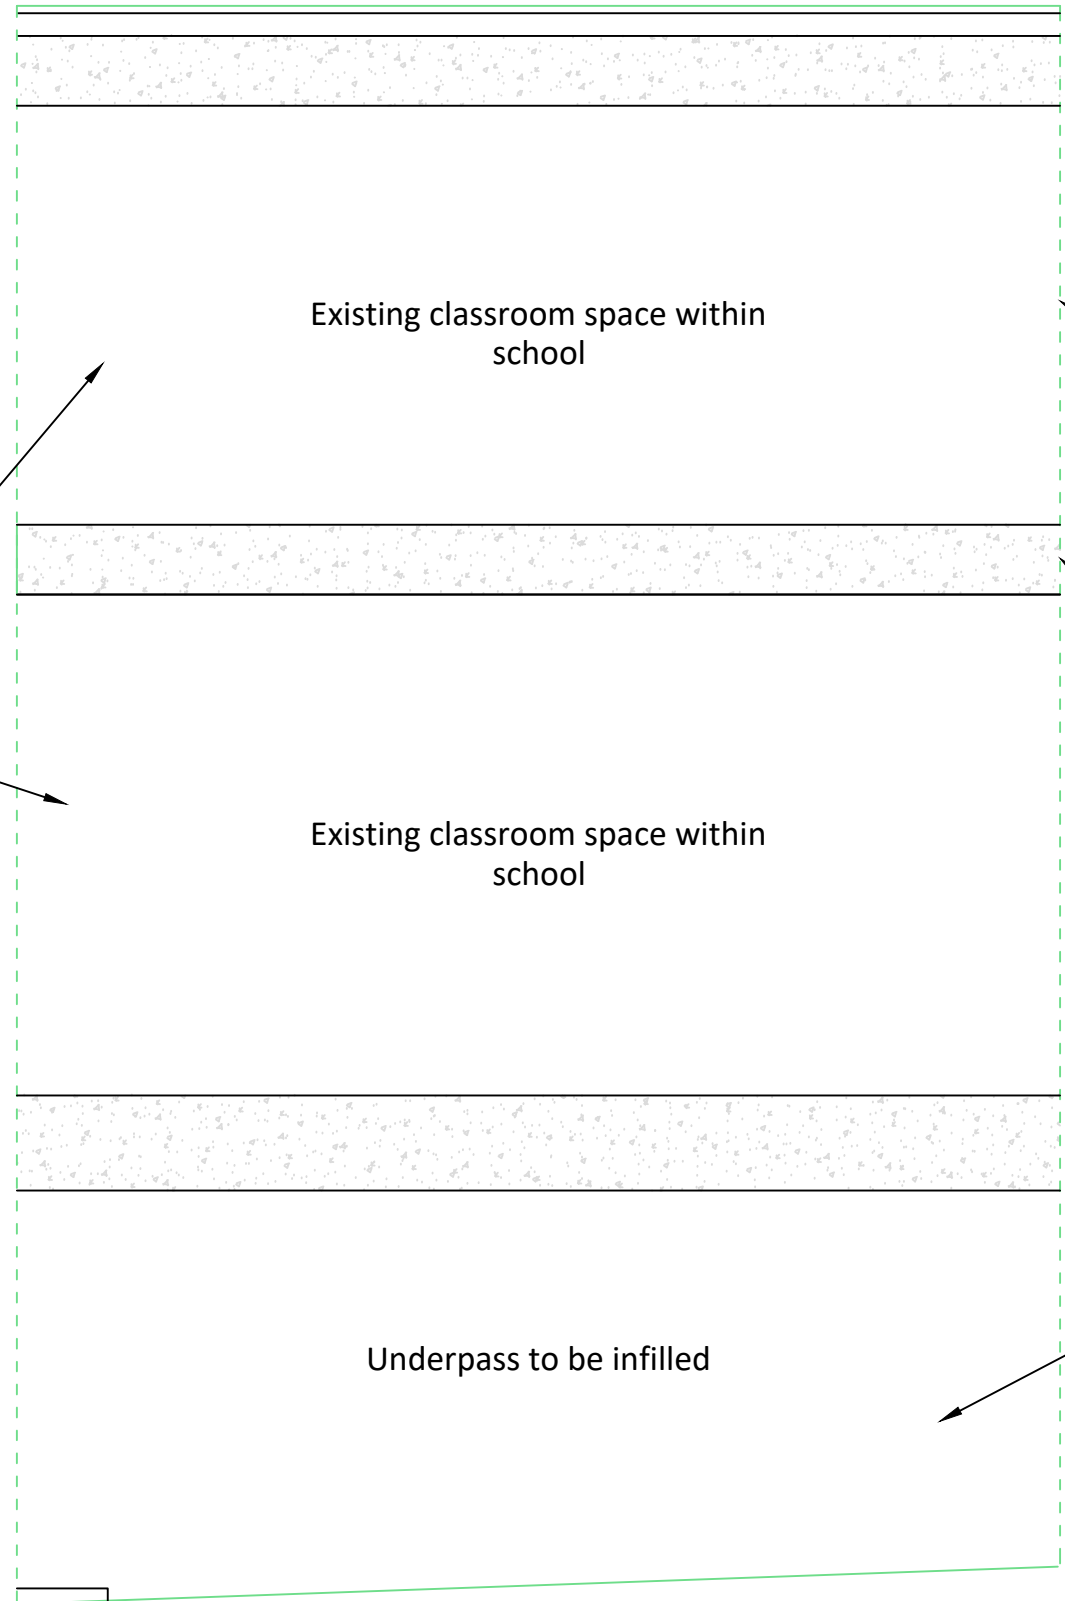

Section drawn to incorporate only section above underpass
 - NOTE: no internal measurement and/or inspection has been carried out as not relevant to the development.

Approximate upper concrete floor, in line with frame visible above and below - note this section is hidden by cladding.

Proposed Ground Floor to be traditional brick and blockwork cavity masonry with matching external appearance.
 Also to include letterbox windows at high level to ground floor infill.

Construction as storey height curtain walling

General Note: The construction will be subject to a Full Plans Building Regulations Application



Client
St Mary's Catholic High School, Croydon
 Project
St Mary's Catholic High School, Woburn Road, Croydon, CR9 2EE
 Title
Section A - As indicated on Floor Plan

Scale	Date	Drawn By	Checked By	Project No:	Drawing No:	Revision
1:200 @ A3	08.04.21	DyS	CB	K200602	BS009	~

St Johns House 1A Knoll Rise Orpington Kent BR6 0JX
 01689 888222 orpington@calfordseaden.com
 calfordseaden LLP is a Limited Liability Partnership Registered in England & Wales number OC315838

ORPINGTON | LONDON | BIRMINGHAM | CAMBRIDGE | SOUTHEND-ON-SEA | WINCHESTER

calfordseaden.com

REV	DESCRIPTION	DATE	INIT	CHKD