
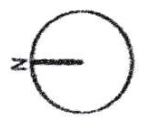


This document is the property of the Crown Copyright and is not to be used in any way other than that for which it was prepared. It is not to be used for any other purpose without the written consent of the Controller of Her Majesty's Stationery Office. The Crown is not liable for any loss or damage, including consequential loss or damage, arising from the use of this document. 

© Crown Copyright and database rights
2019 OS 100047474

Site Boundary

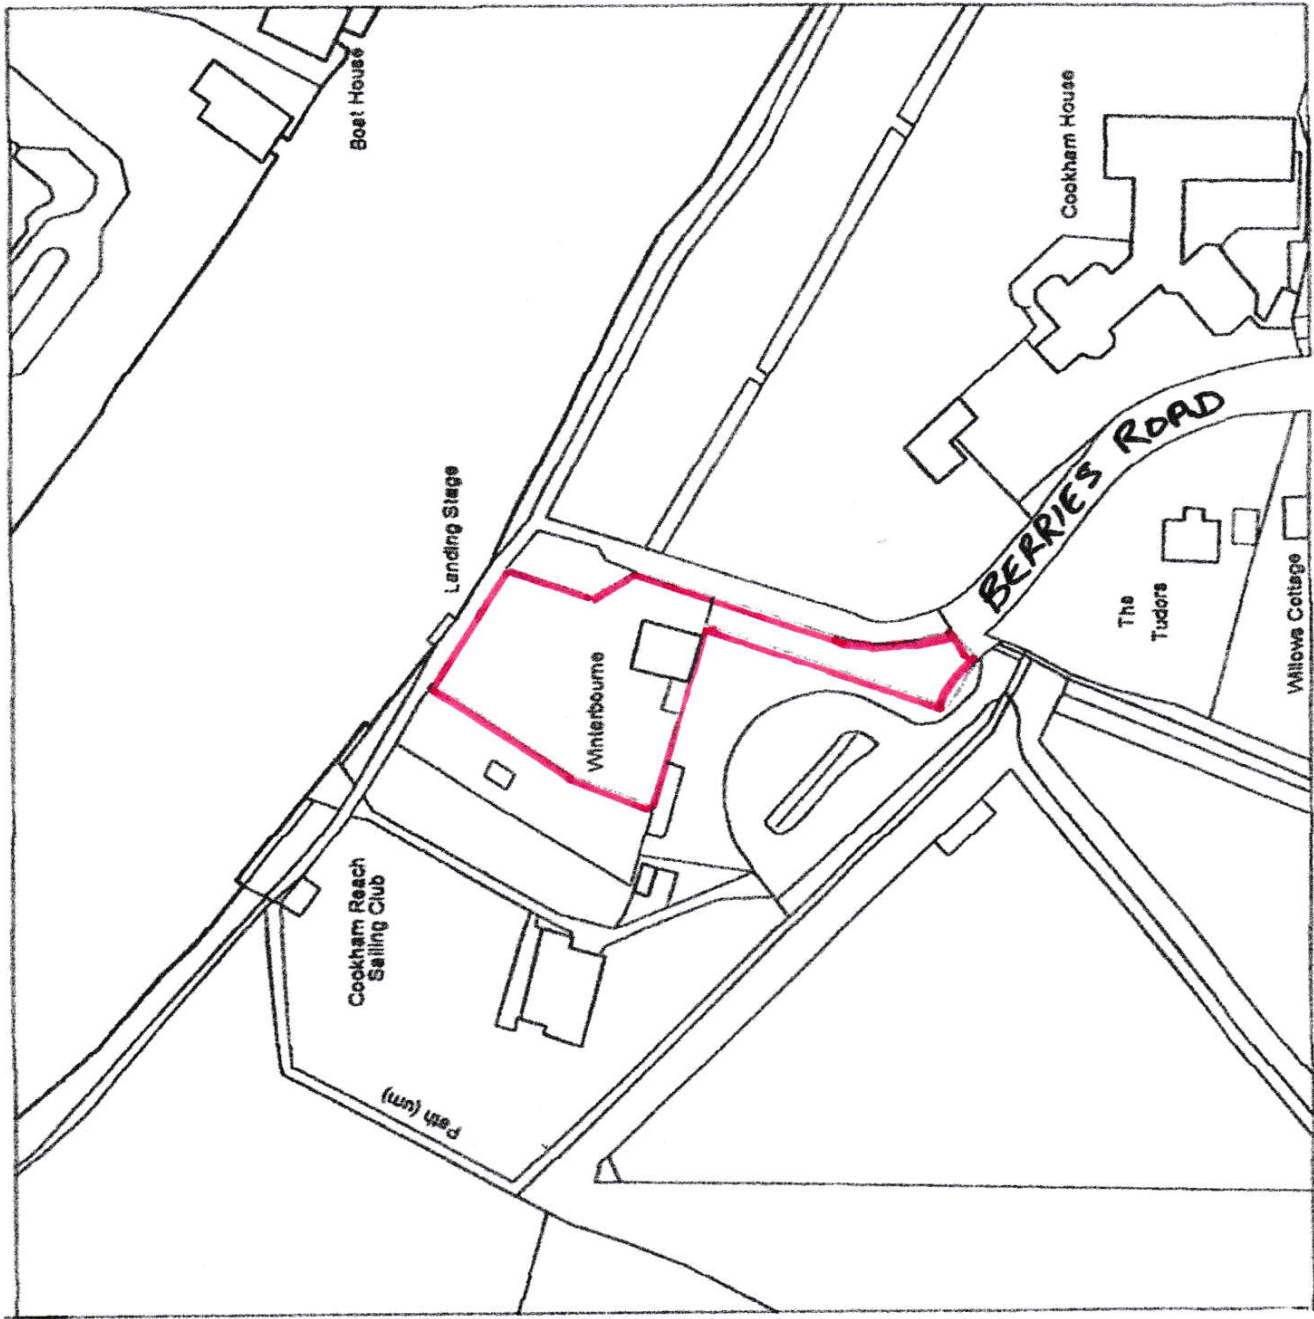


Project	Winterbourne
Drawing No	Location Plan
Scale	1:1250
Date	NOV 2020
Author	PD Application




Title: Layout Grd Floor
EXISTING

Project: Winterbourne
 Cookham
 Berks

Scale: 1:50	Drawn by: CP	Date: May 2017
Drawing no: 62102/0	Rev: 0	Drawing size: A3

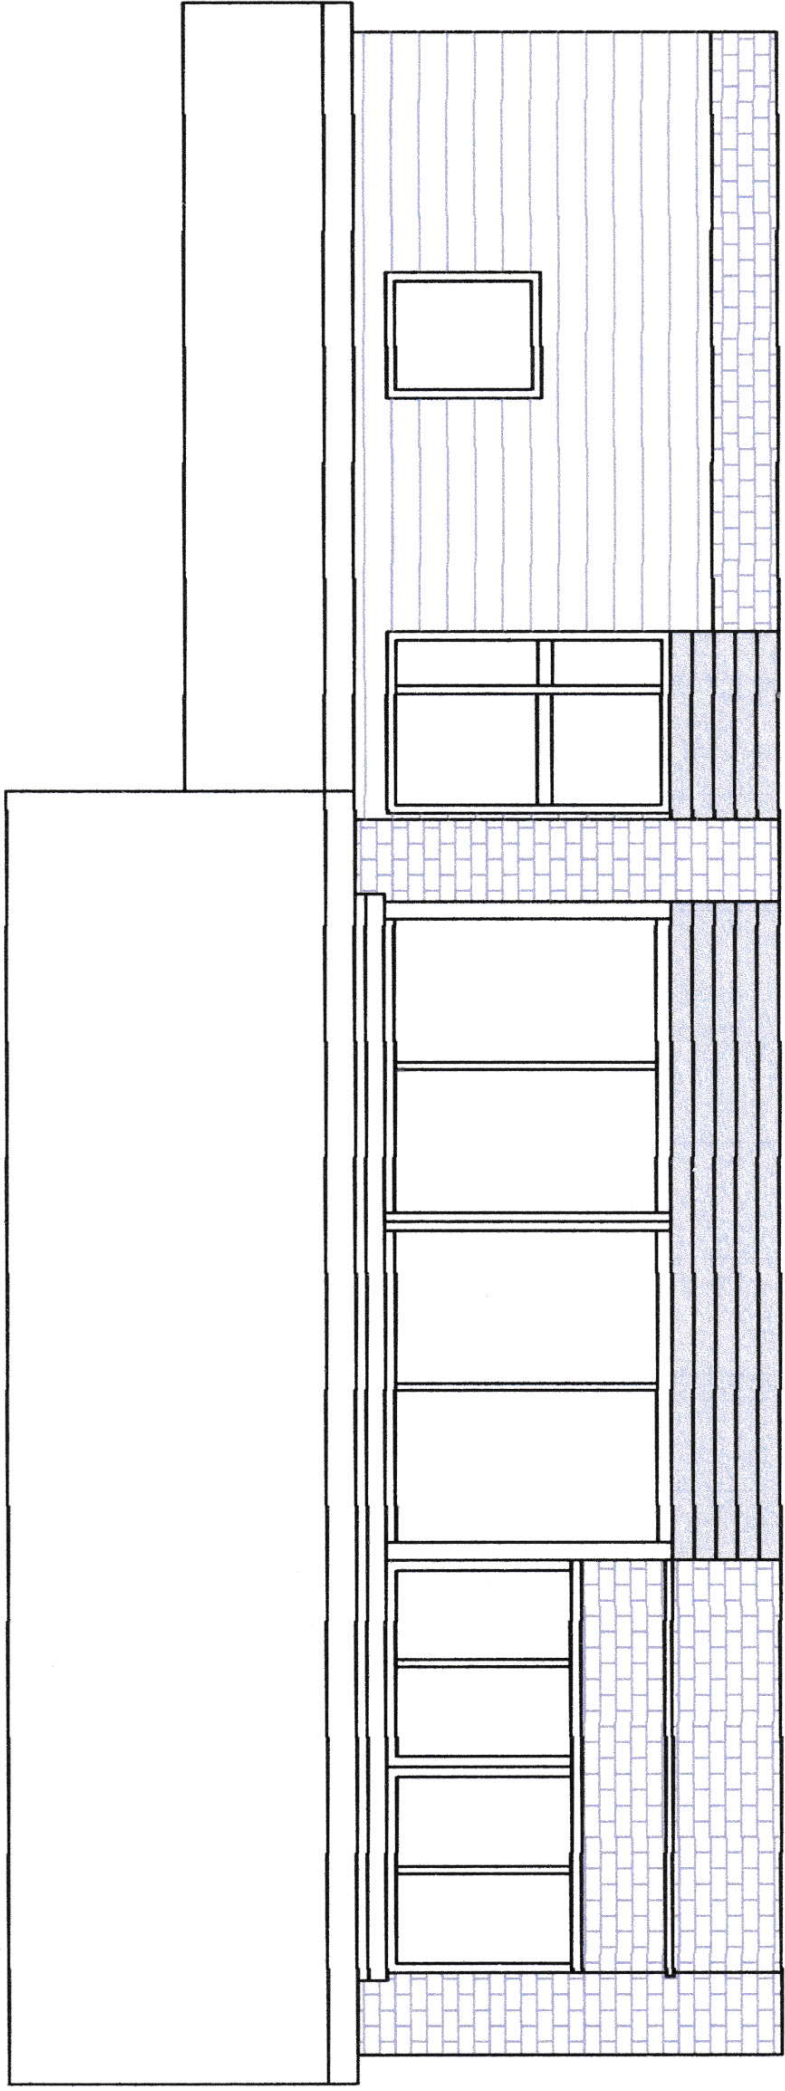

SIDE ELEVATION

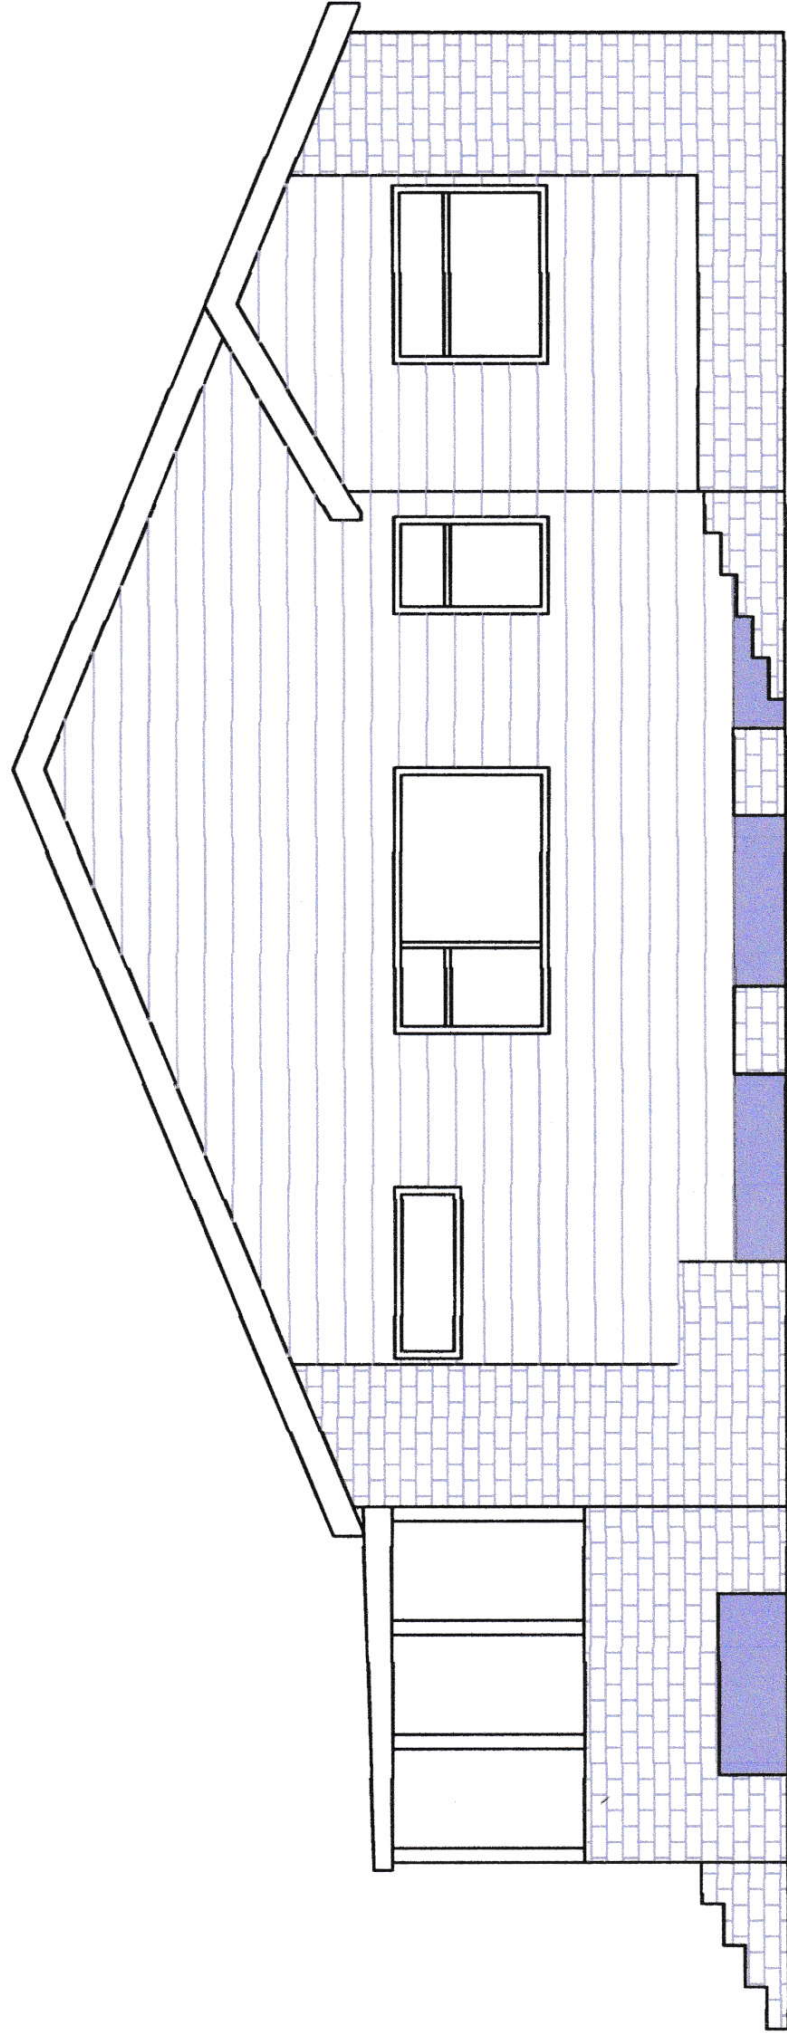

REAR ELEVATION


Scale: 1:50

Title: Rear and Side Elevation
EXISTING


Project: Winterbourne
Cookham
Berks

Scale: 1:50
Drawn by: CP


Date: May 2017
Rev: 0
Drawing no: 62102/1
Drawing size: A3

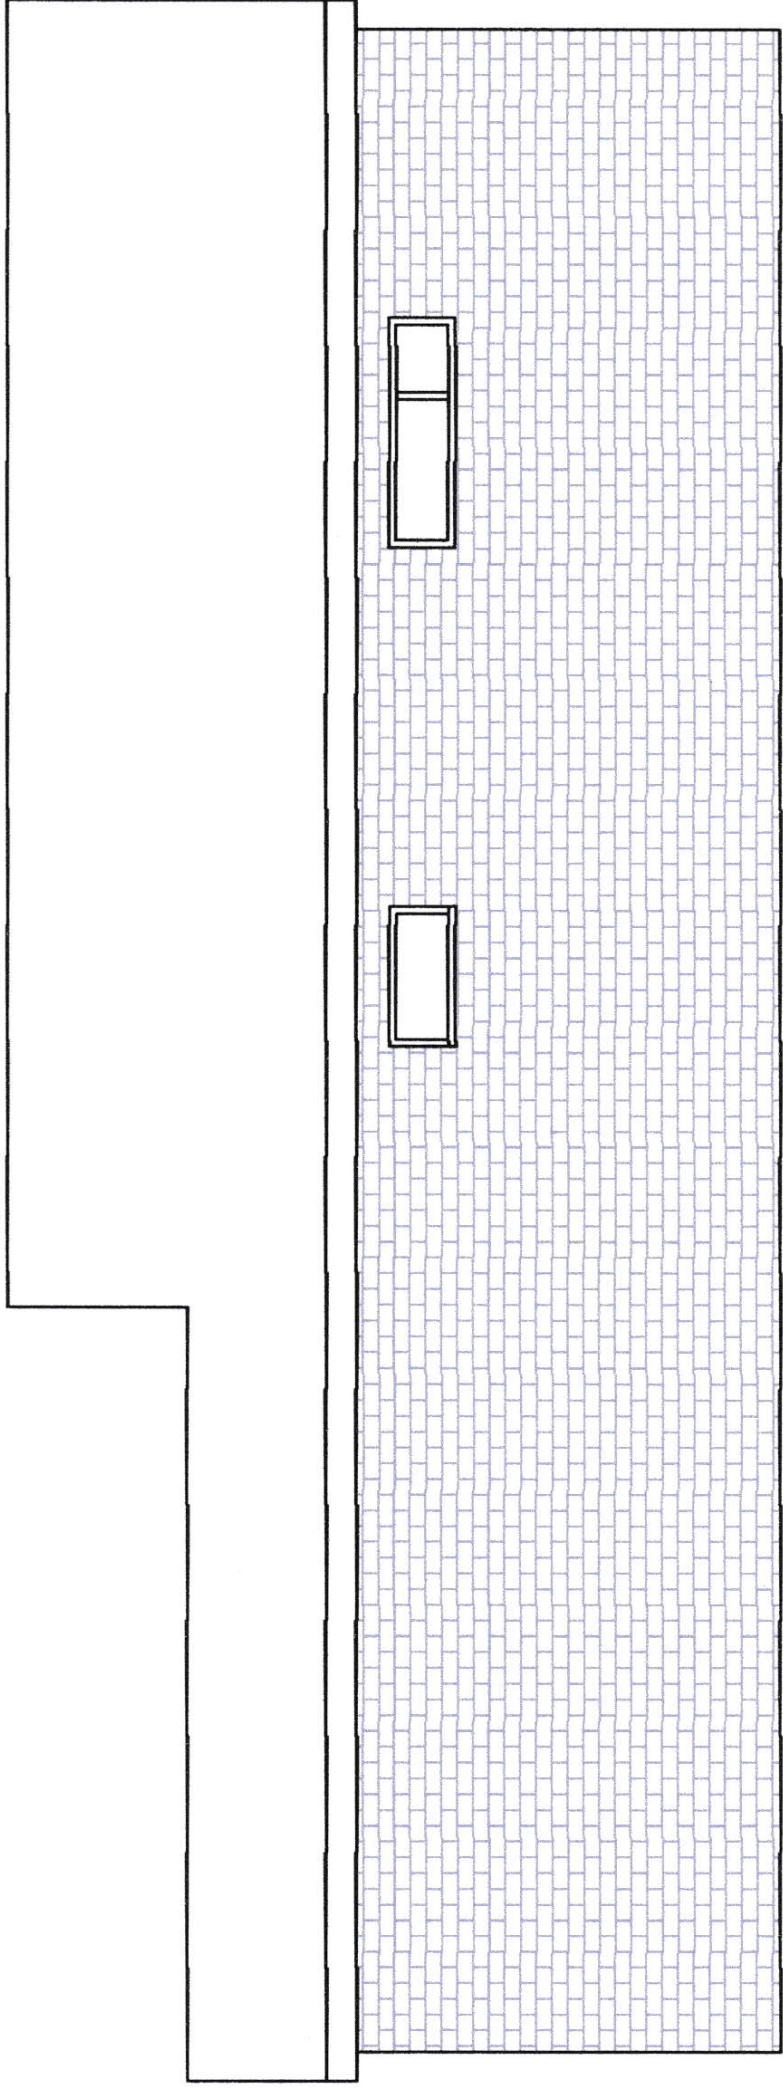

SIDE ELEVATION (SOUTH)

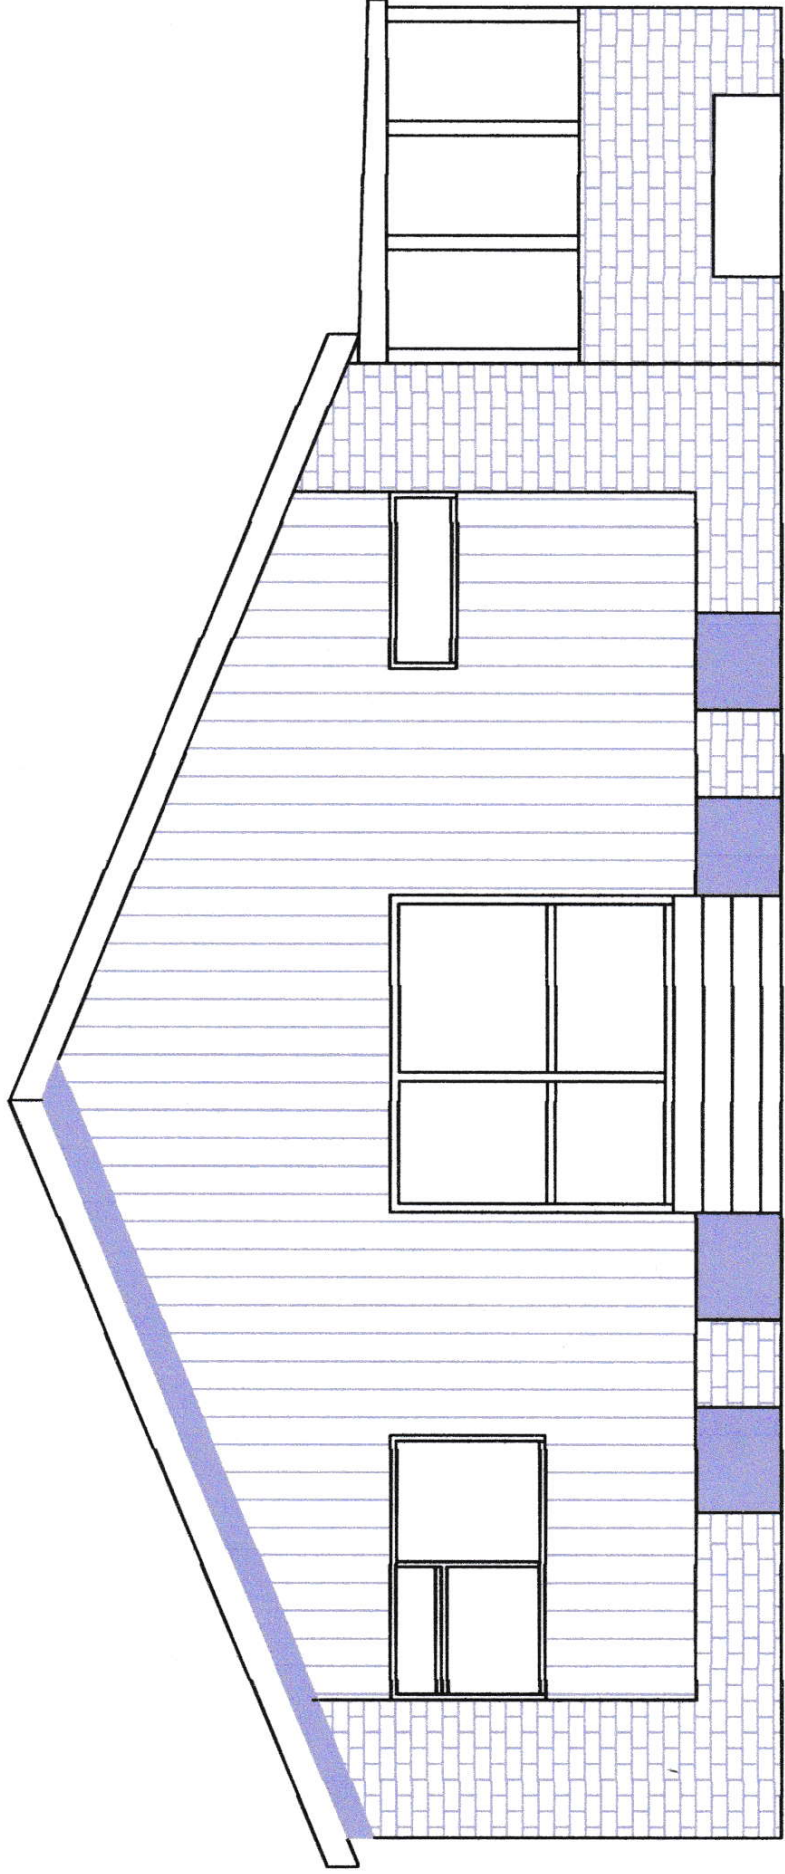


FRONT ELEVATION

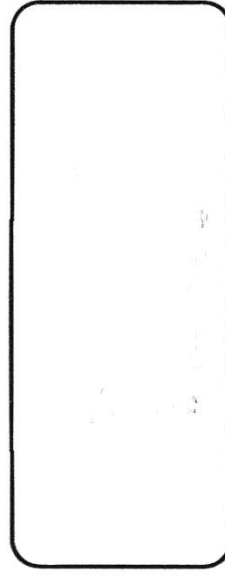

Title : Front and Side Elevation
EXISTING

Project : Winterbourne
Cookham
Berks

Scale : 1:50	Drawn by : CP	Date : May 2017
Drawing no : 62102/2	Rev : 0	Drawing size : A3

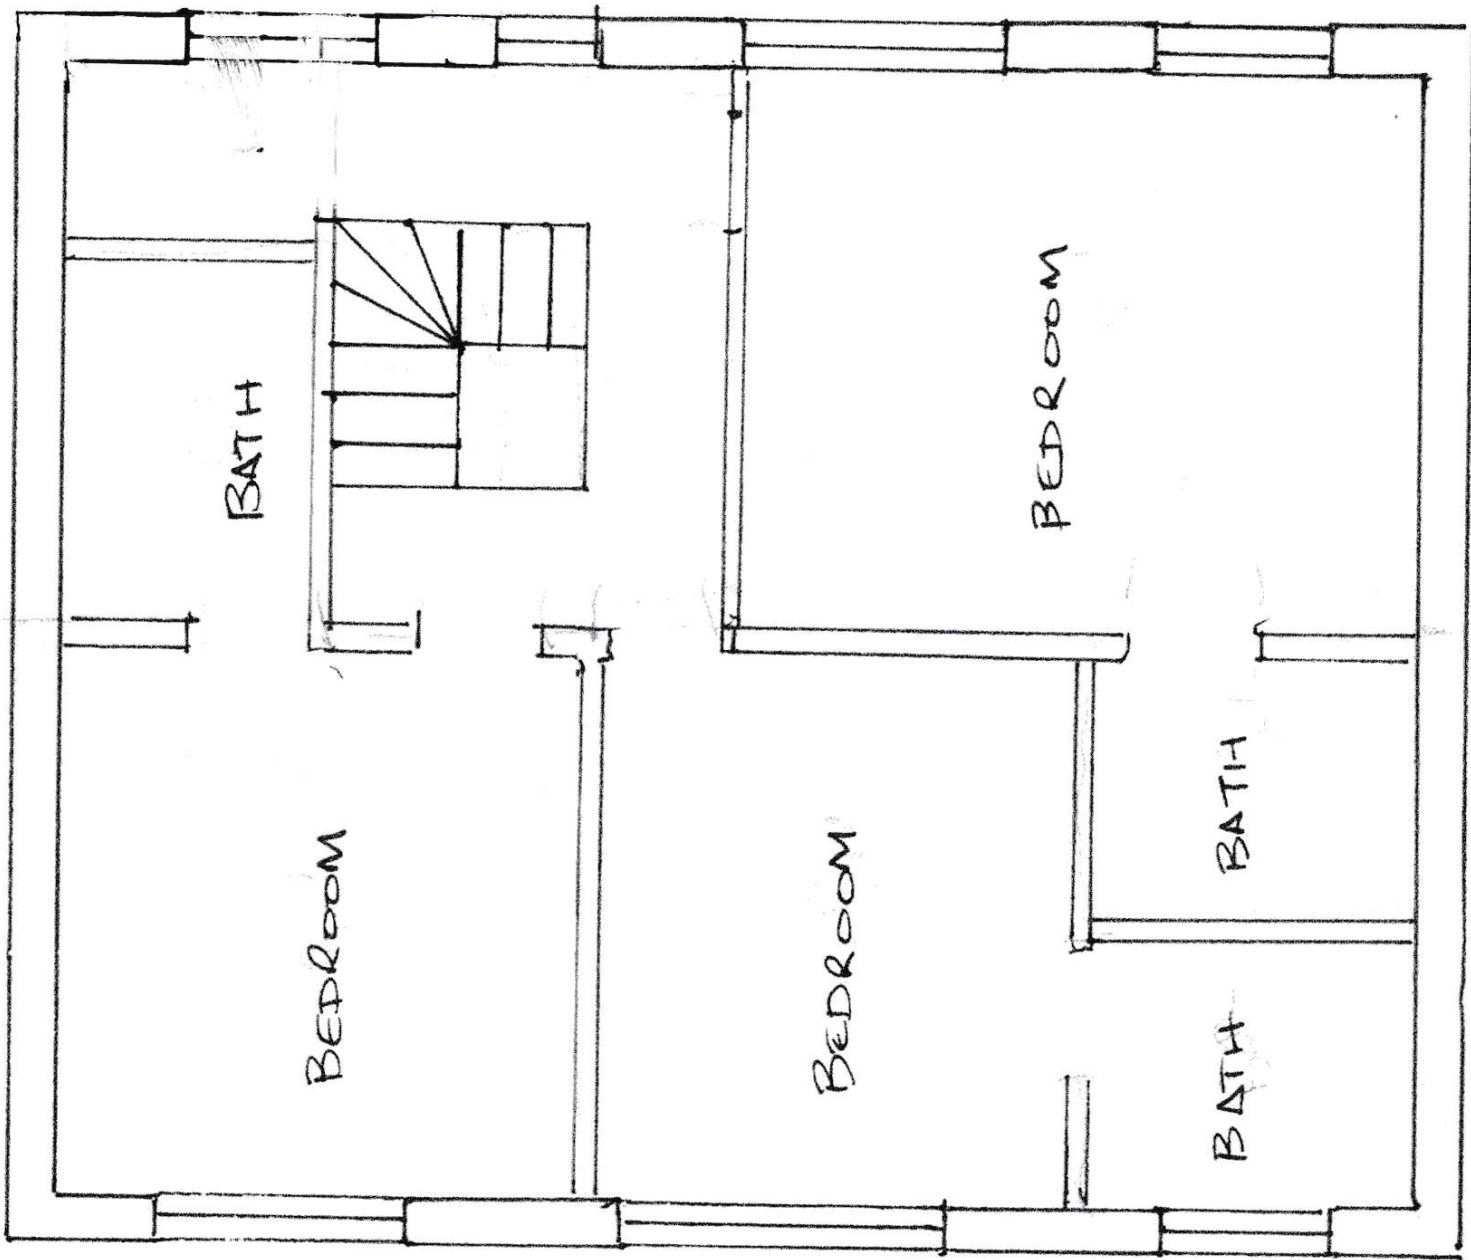

FIRST FLOOR LAYOUT - PROPOSED


DRAWING NUMBER 005/21

SCALE 1:50 DWG SIZE A3

WINTERBOURNE SL6 95D

JANUARY 2021

FRONT ELEVATION - PROPOSED
DRAWING NUMBER 001/20
SCALE 1:50 DWG SIZE A3
WINTERBOURNE SL6 95D
NOVEMBER 2020

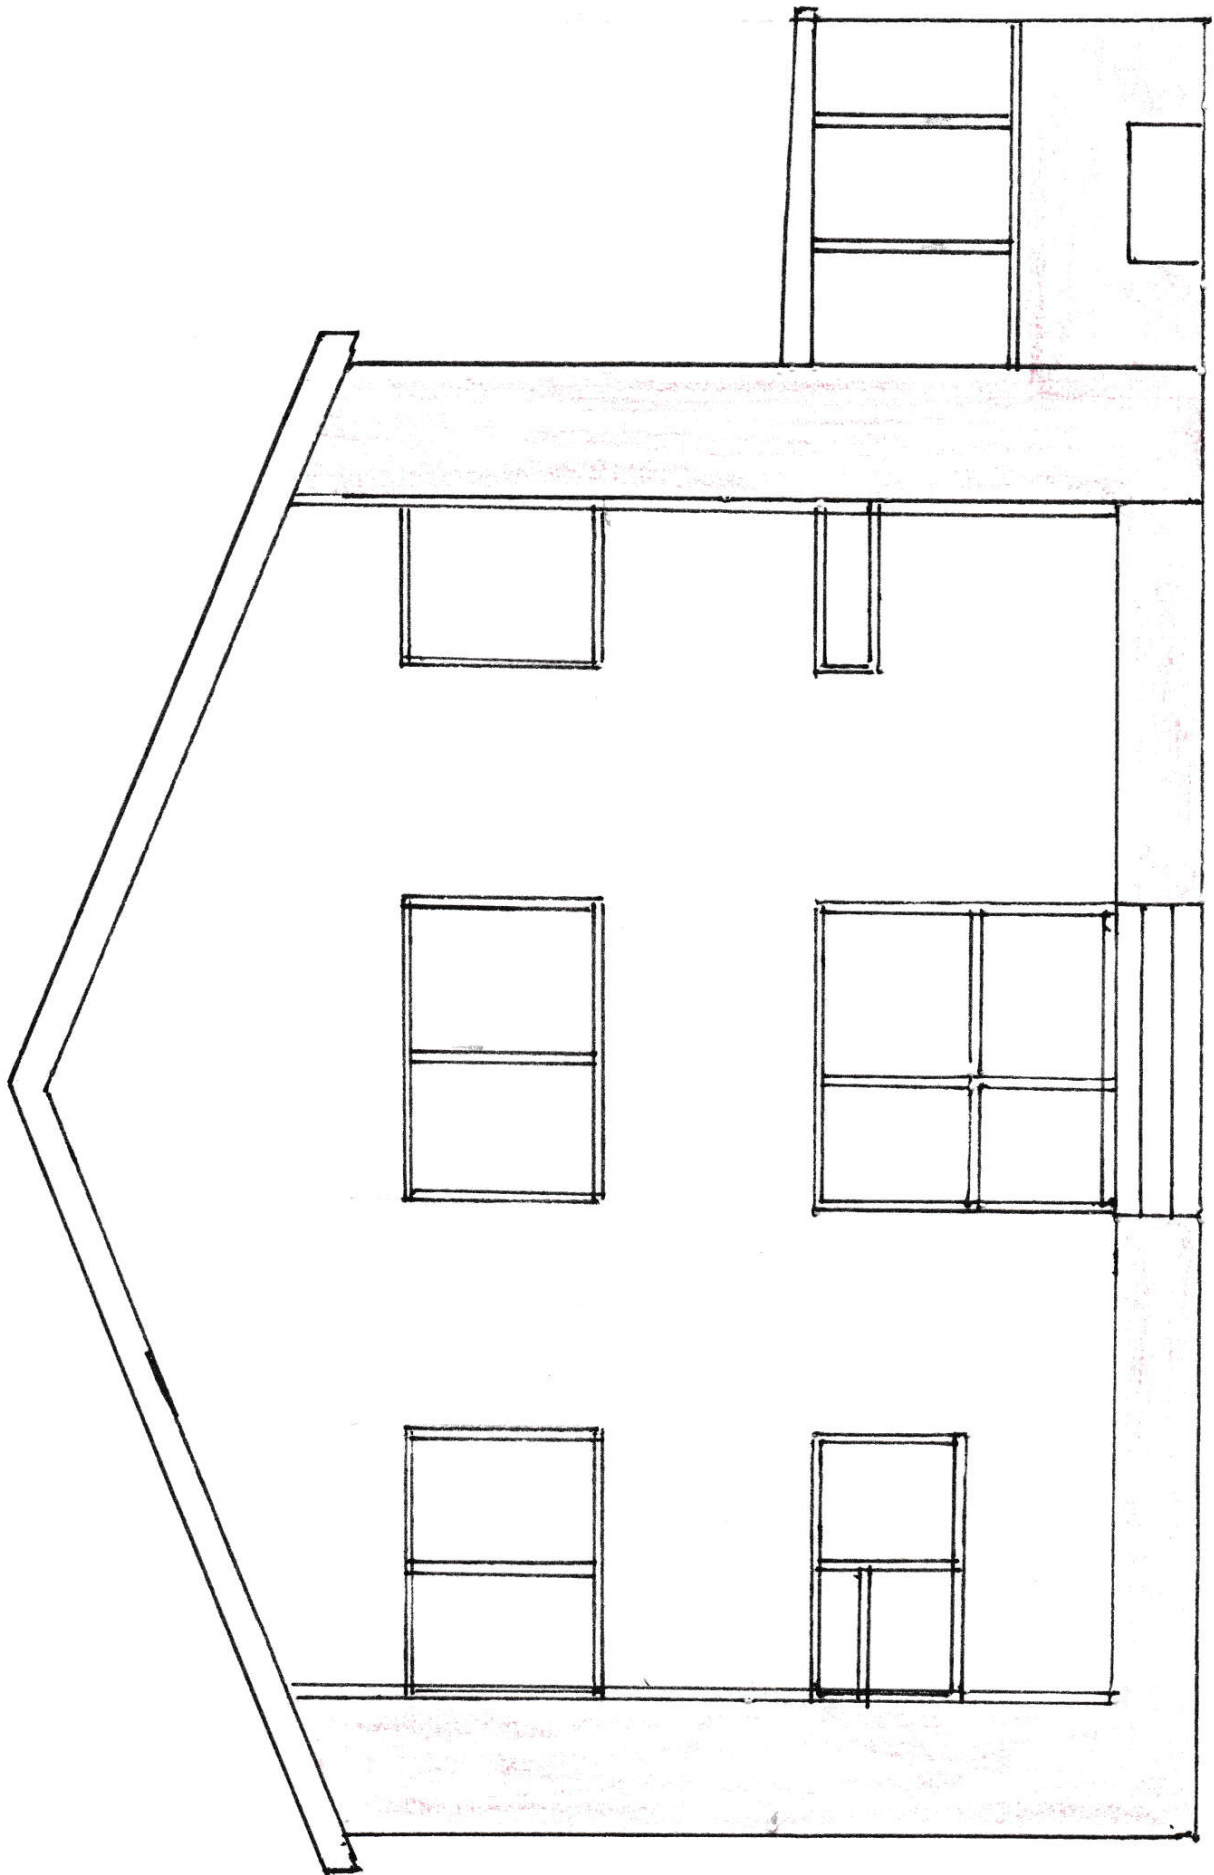


SIDE ELEVATION - PROPOSED

DRAWING NUMBER 003/21


SCALE 1:50 DWG SIZE A3

WINTERBOURNE SL6 9SD

JANUARY 2021

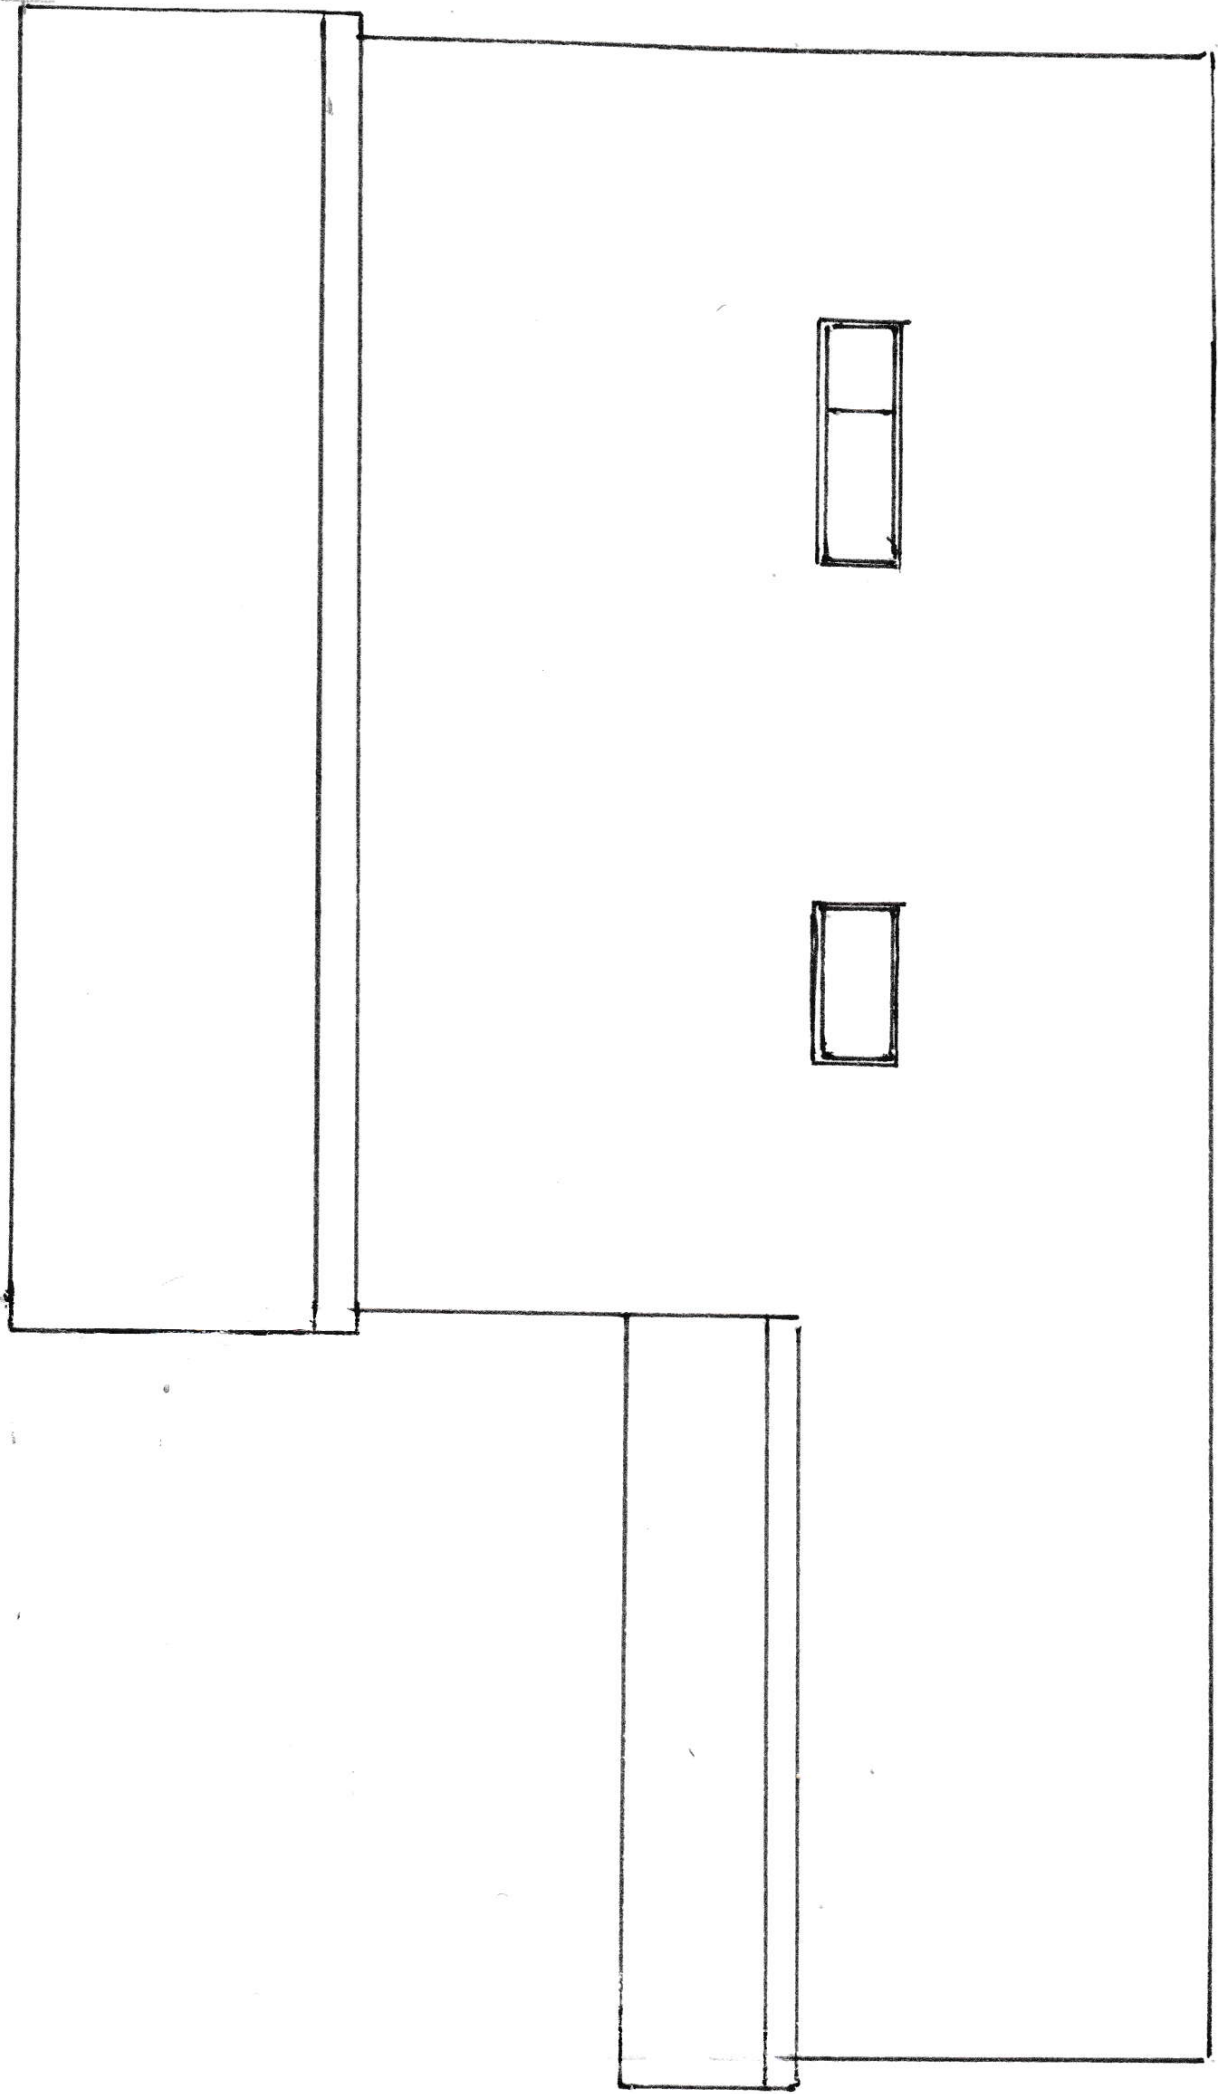

REAR ELEVATION-PROPOSED
DRAWING NUMBER 004/21
SCALE 1:50 DWG SIZE A3
WINTERBOURNE SL6 9SD
JANUARY 2021

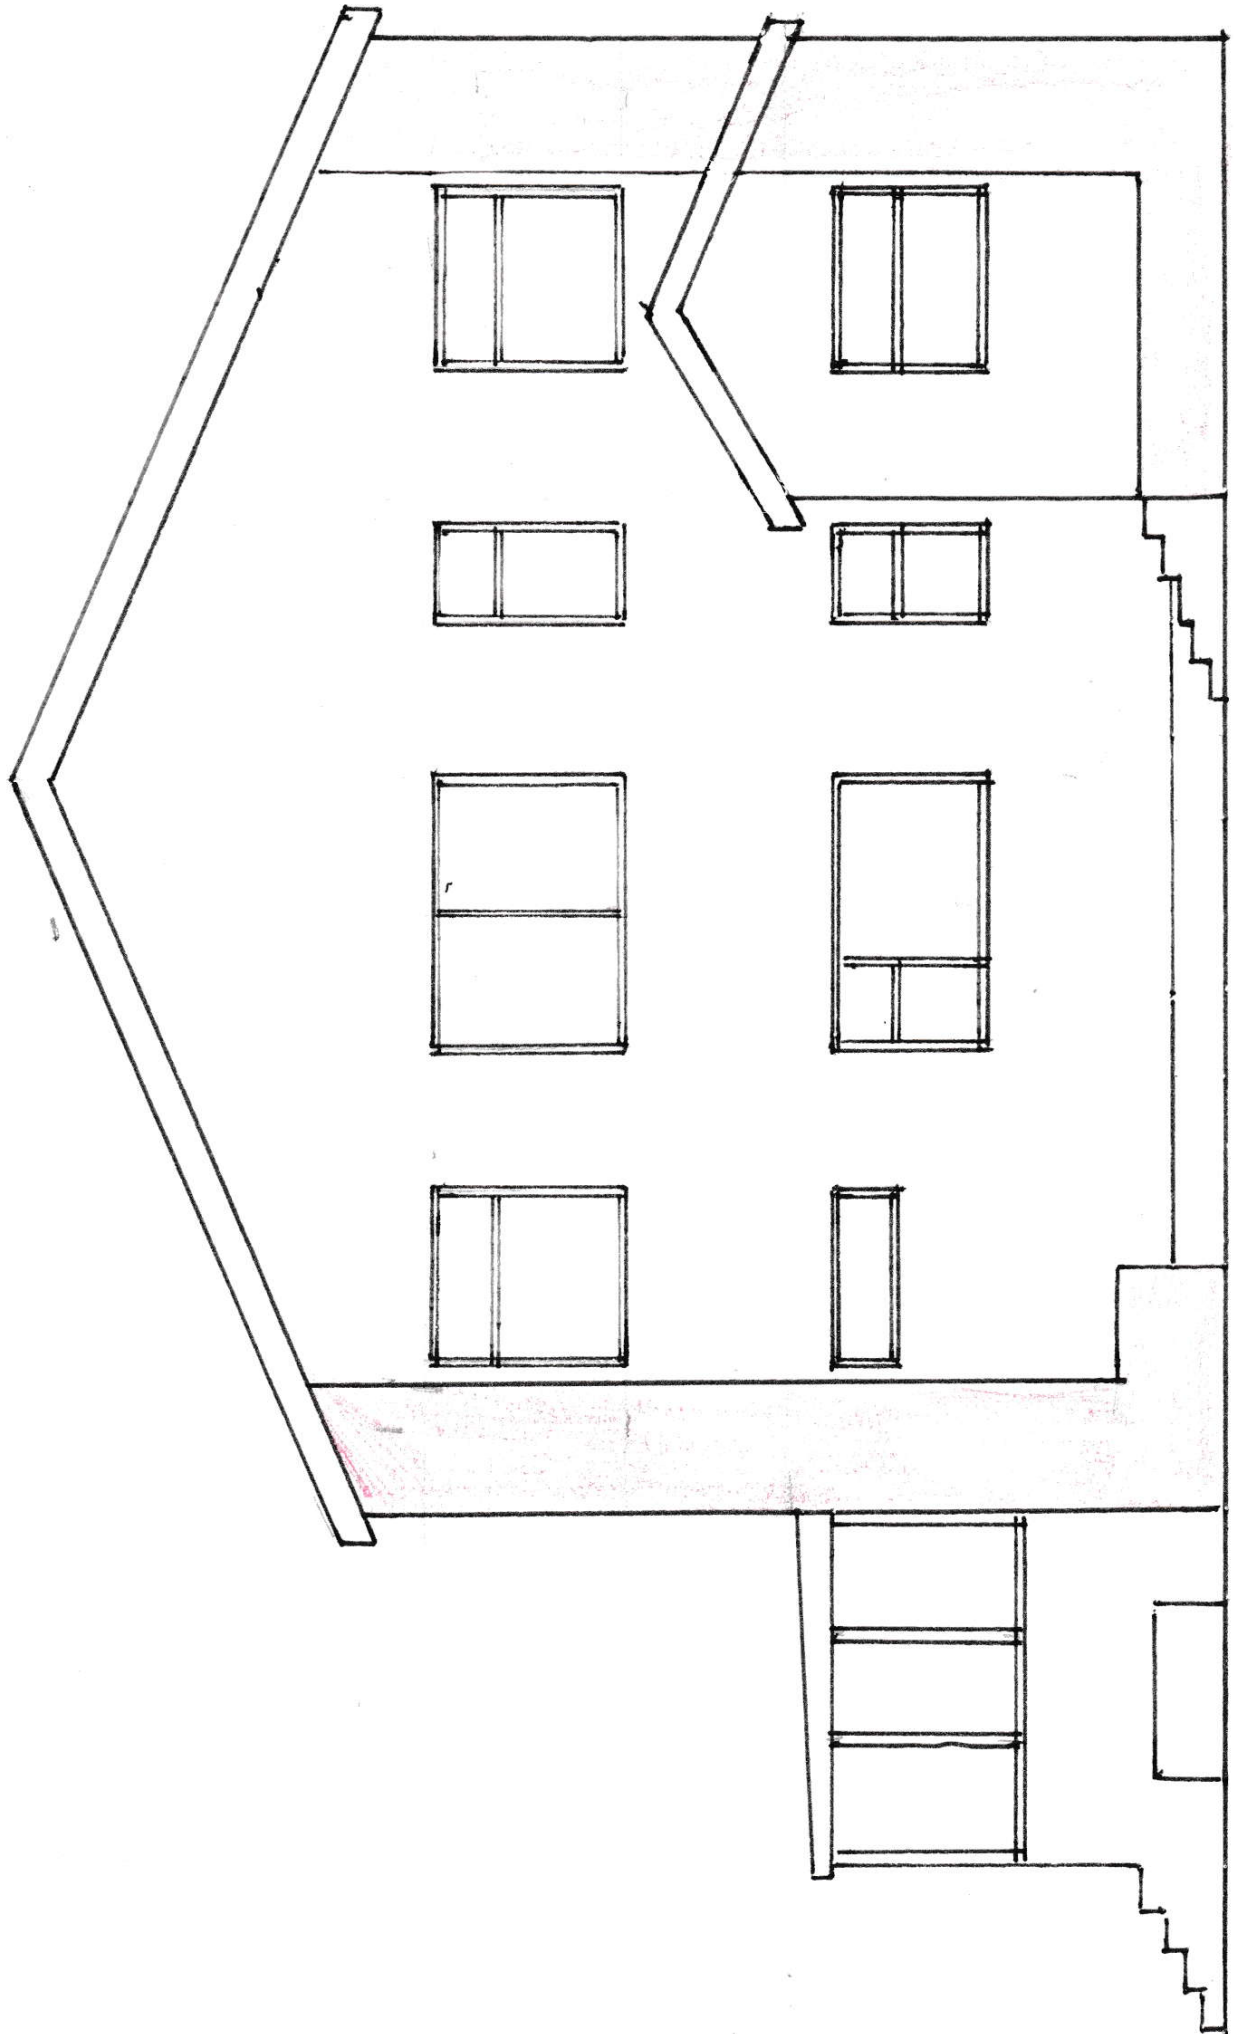

SIDE ELEVATION - PROPOSED
DRAWING NUMBER 002/21
SCALE 1:50 DWG SIZE A3
WINTERBOURNE SL6 9SD
JANUARY 2021

