




**PROPOSED FRONT ELEVATION**  
1:100@A3

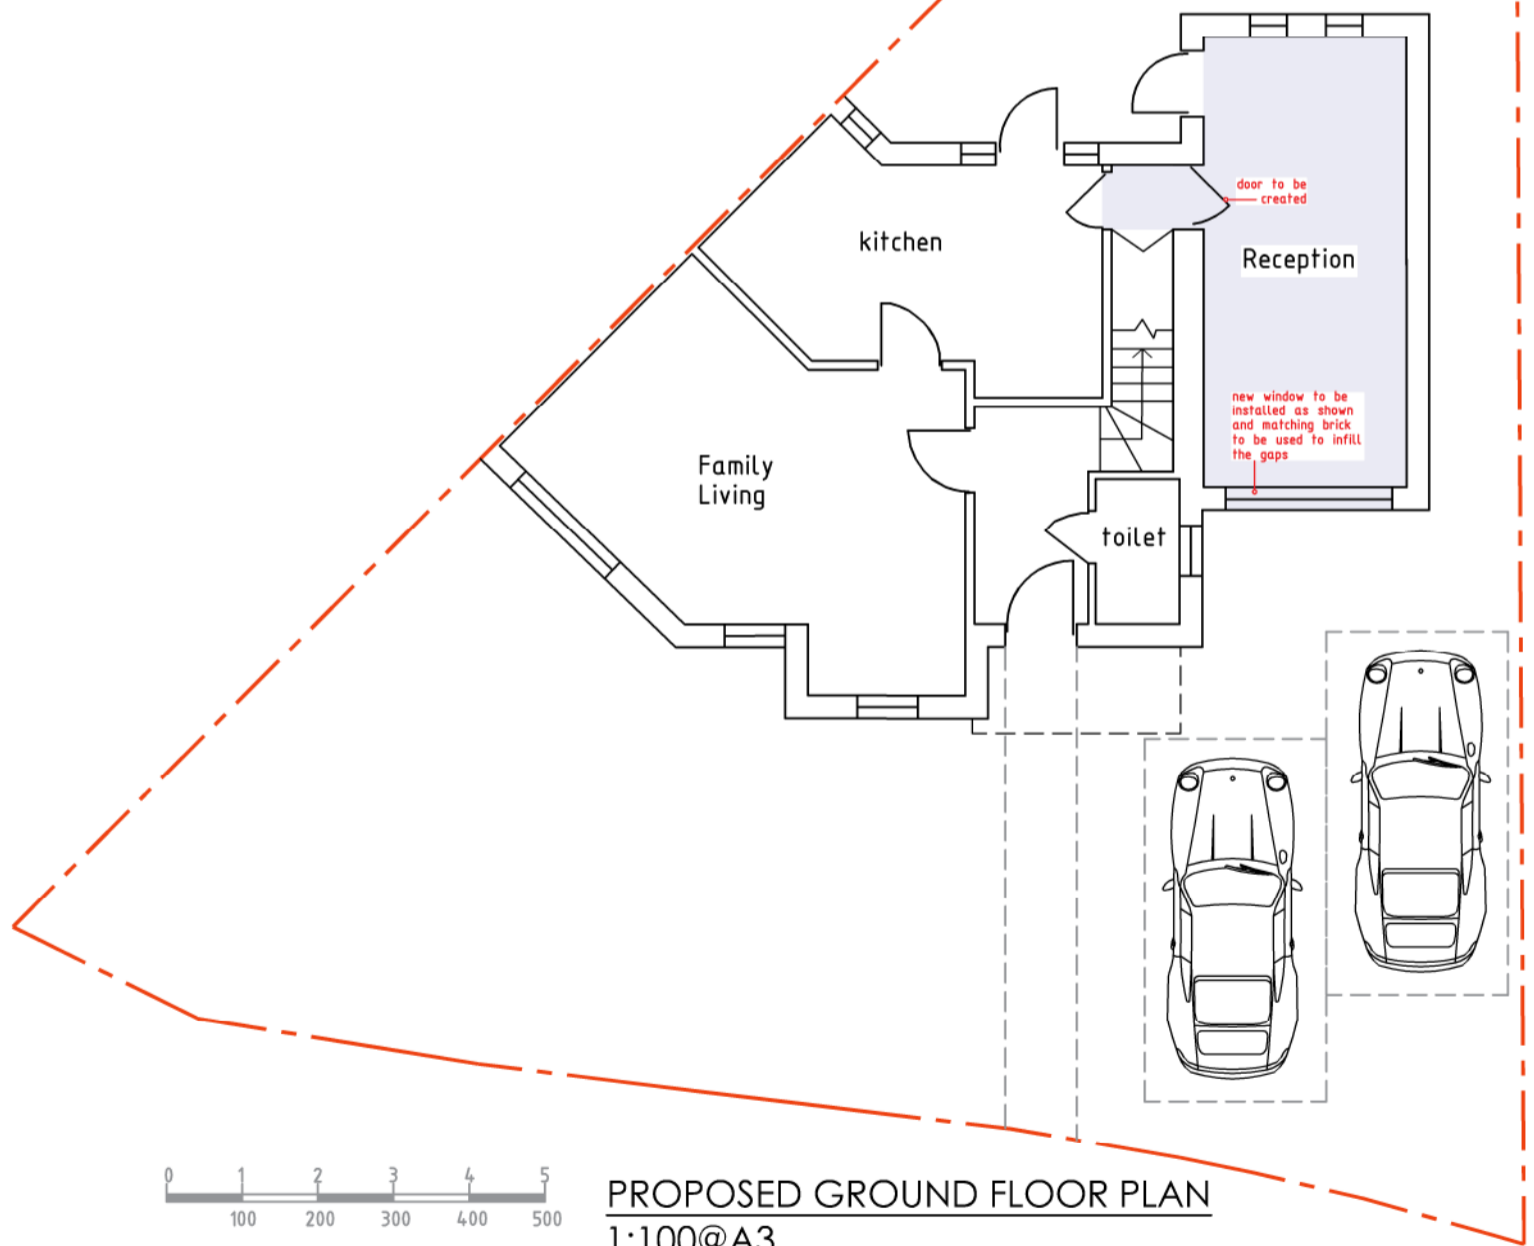

**PROPOSED GROUND FLOOR PLAN**  
1:100@A3

PROJECT PROPOSED GARAGE CONVERSION	REVISIONS				SITE. 112 Blackamoor Lane Maidenhead SL6 8RH	PROJECT NO: PL/02	SHEET TITLE PROPOSED PLAN AND ELEVATION		CLIENT Ms Foteini	Drawing produced by AWarchitecture Contact: 07934 906060 awarchitecture@yahoo.co.uk
	R. NO	DATED	DESCRIPTION	SIGN		SCALE as shown @A3	DATE 19/03/2021	DEALT AW	CHECKED	