





EXISTING FRONT ELEVATION
1:100@A3

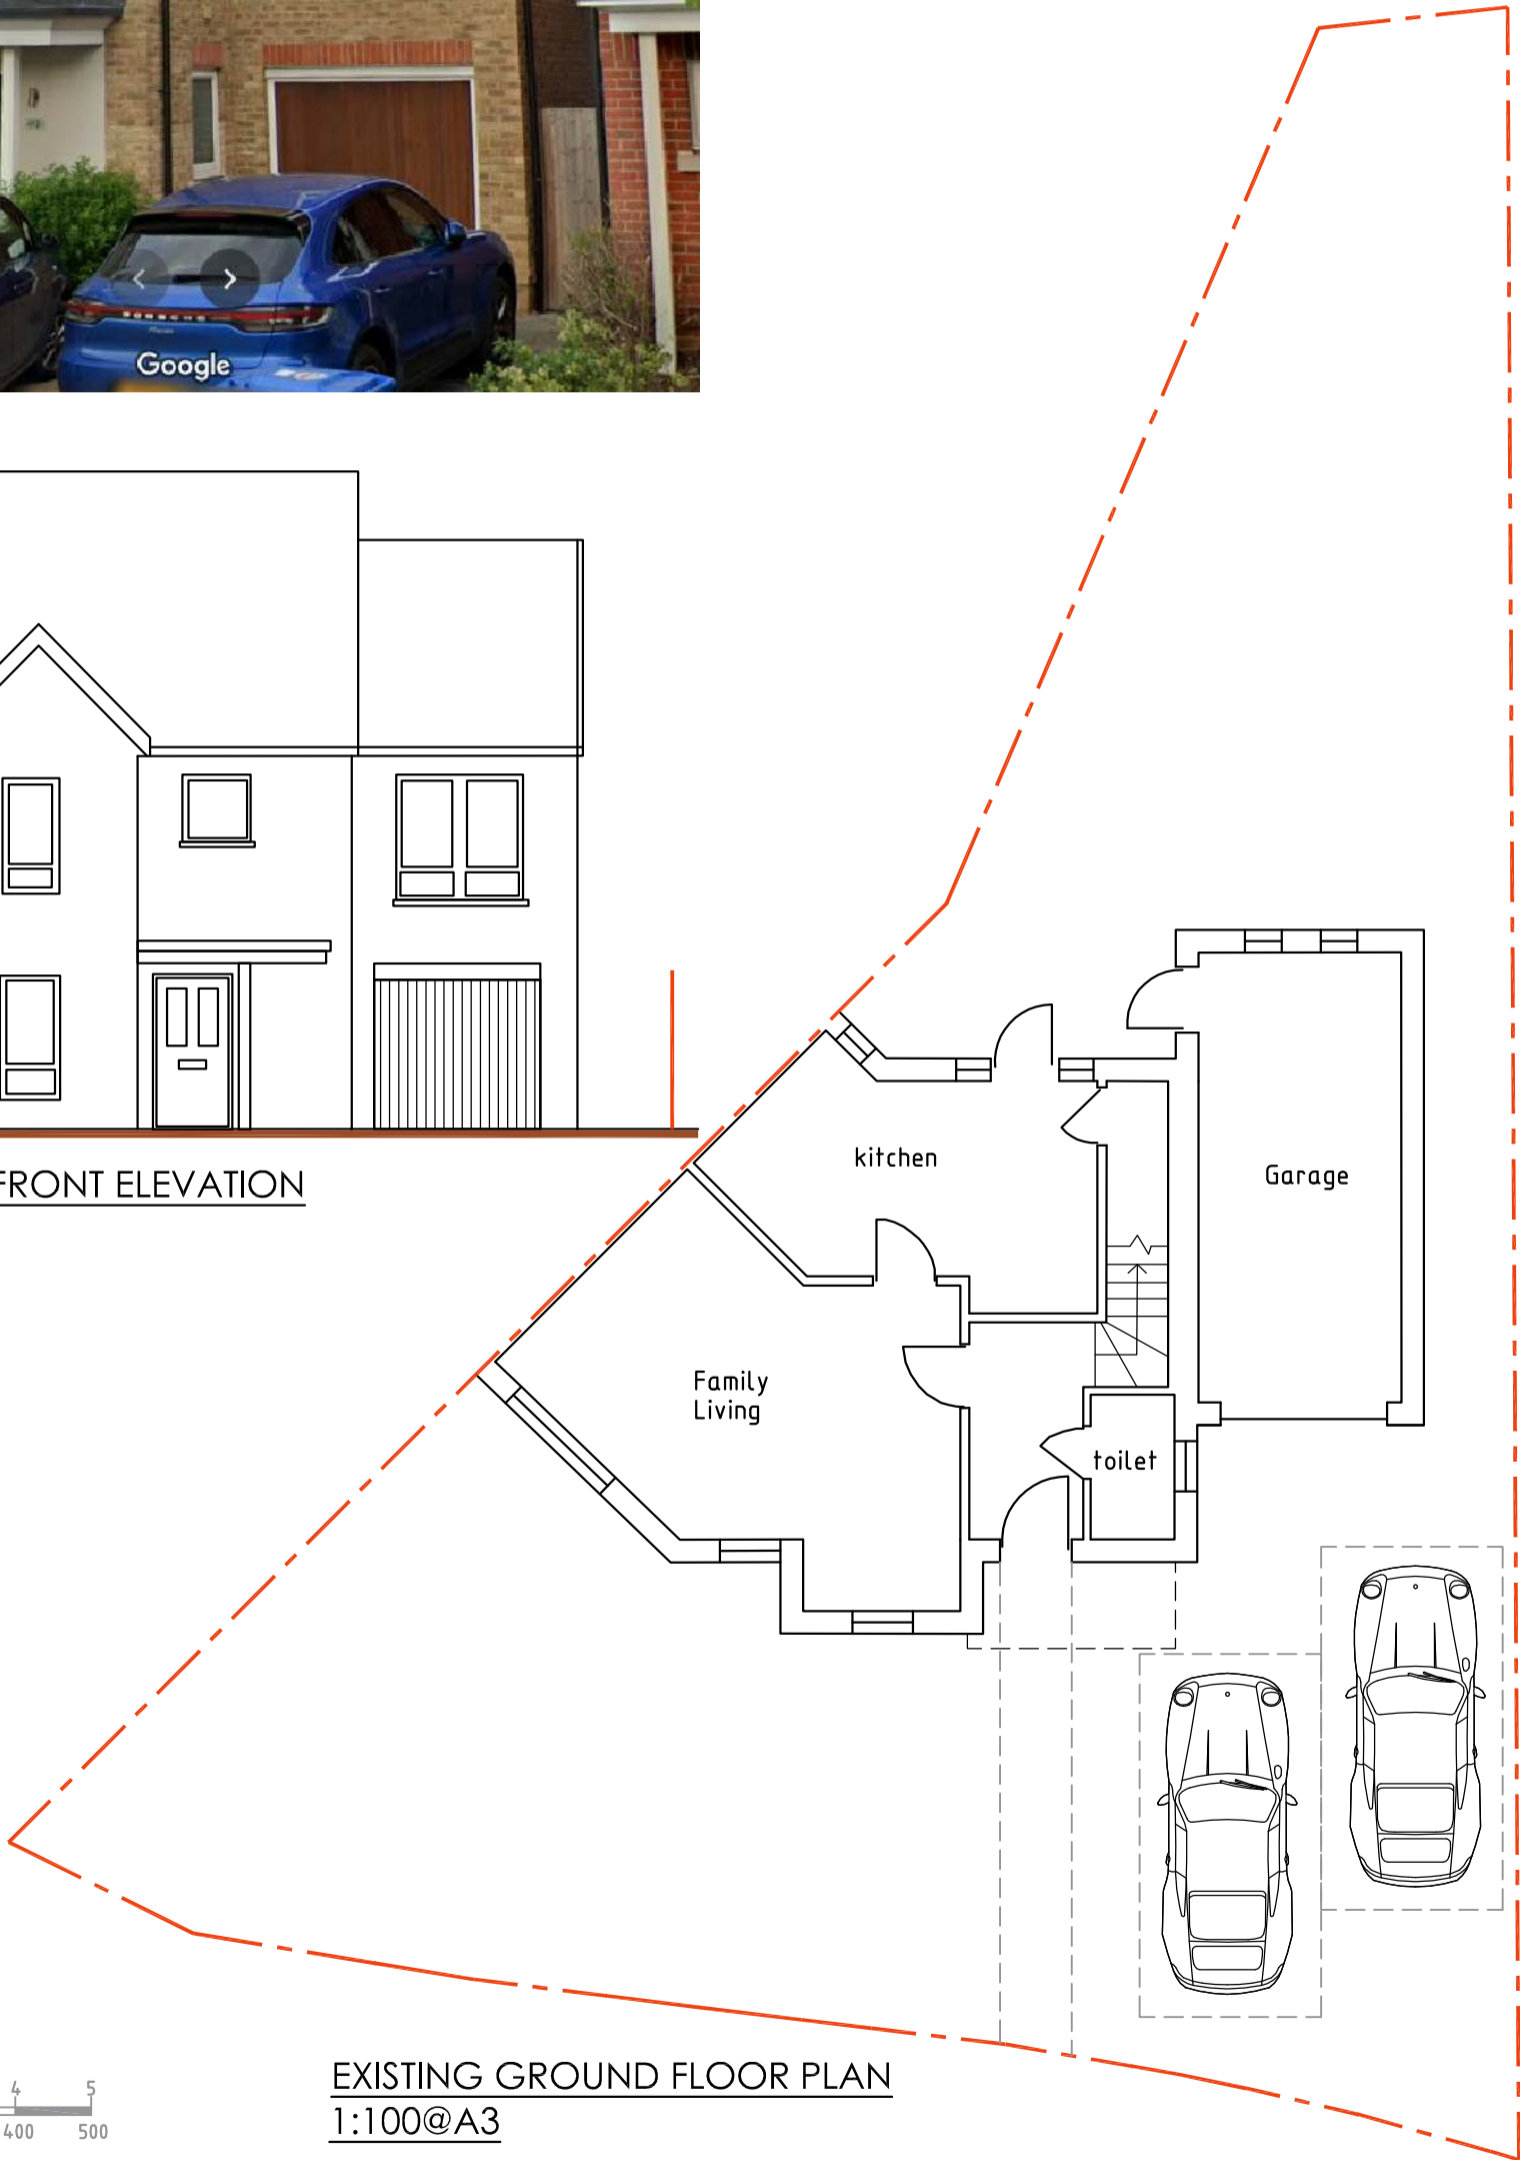

EXISTING GROUND FLOOR PLAN
1:100@A3

 

PROJECT PROPOSED GARAGE CONVERSION	<table border="1"> <thead> <tr> <th colspan="2">REVISIONS</th> </tr> <tr> <th>R. NO</th> <th>DATED</th> <th>DESCRIPTION</th> <th>SIGN</th> </tr> </thead> <tbody> <tr> <td> </td> <td> </td> <td> </td> <td> </td> </tr> </tbody> </table>	REVISIONS		R. NO	DATED	DESCRIPTION	SIGN													SITE. 112 Blackamoor Lane Maidenhead SL6 8RH	PROJECT NO: PL/01	SHEET TITLE EXISTING PLAN AND ELEVATION	CLIENT Ms Foteini	Drawing produced by AWarchitecture Contact: 07934 906060 awarchitecture@yahoo.co.uk
		REVISIONS																						
R. NO	DATED	DESCRIPTION	SIGN																					
SCALE as shown @A3	DATE 18/03/2021	DEALT AW	CHECKED																					