





Existing Front Elevation
(Scale 1:100)

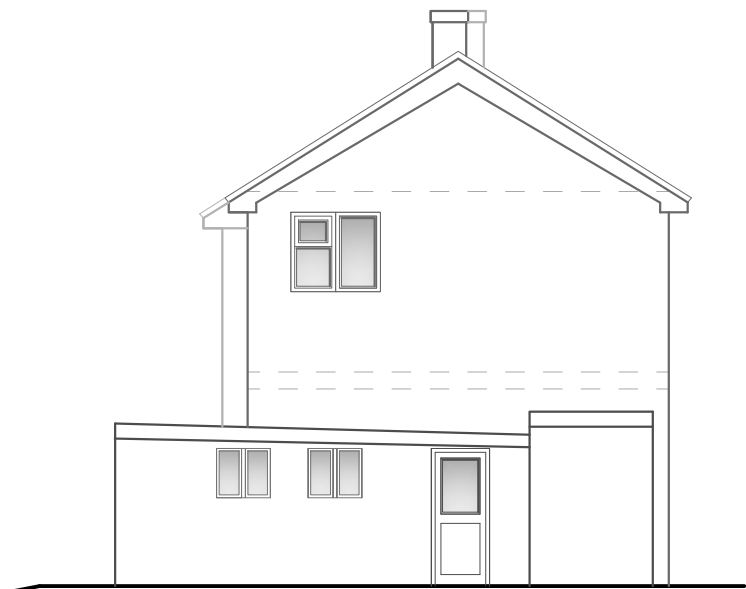


Existing Side Elevation
(Scale 1:100)

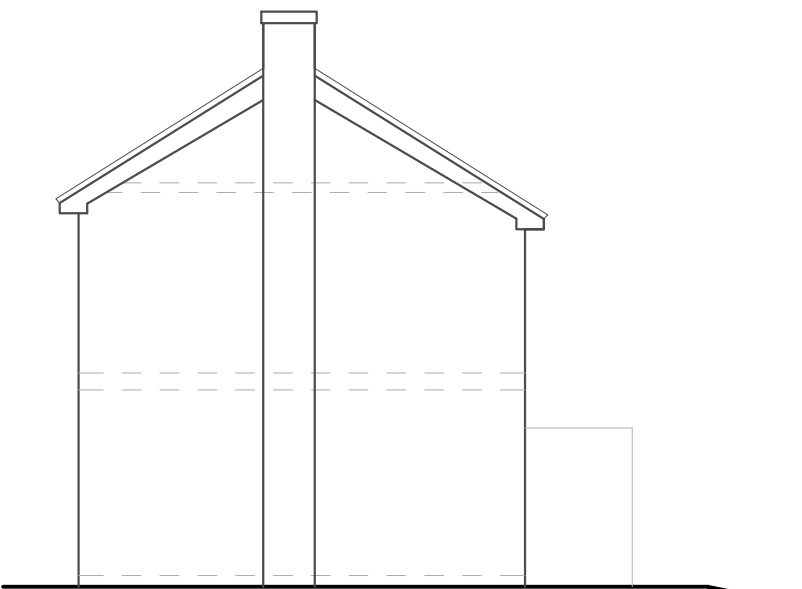


Existing Rear Elevation
(Scale 1:100)




Existing Side Elevation
(Scale 1:100)

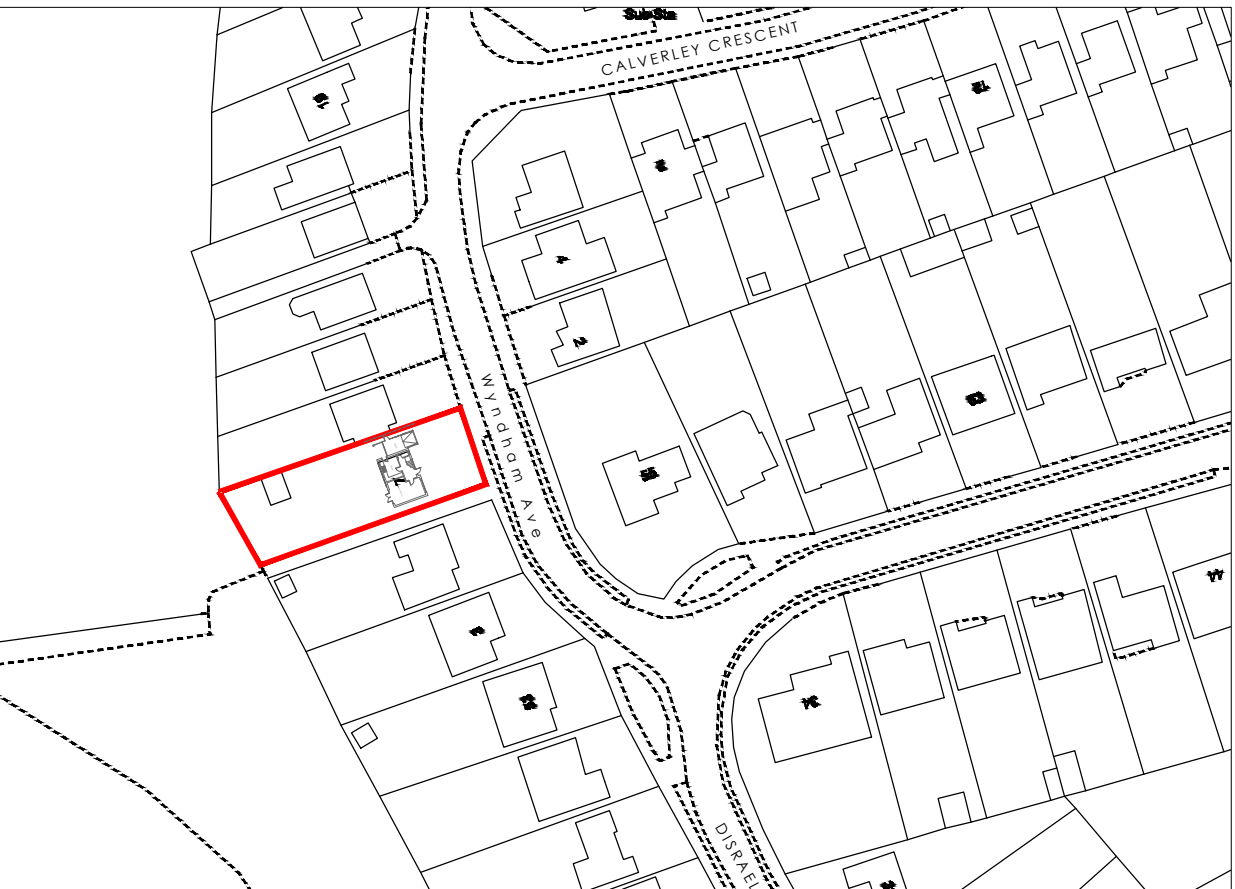


Existing Location Plan
(Scale 1:1250)

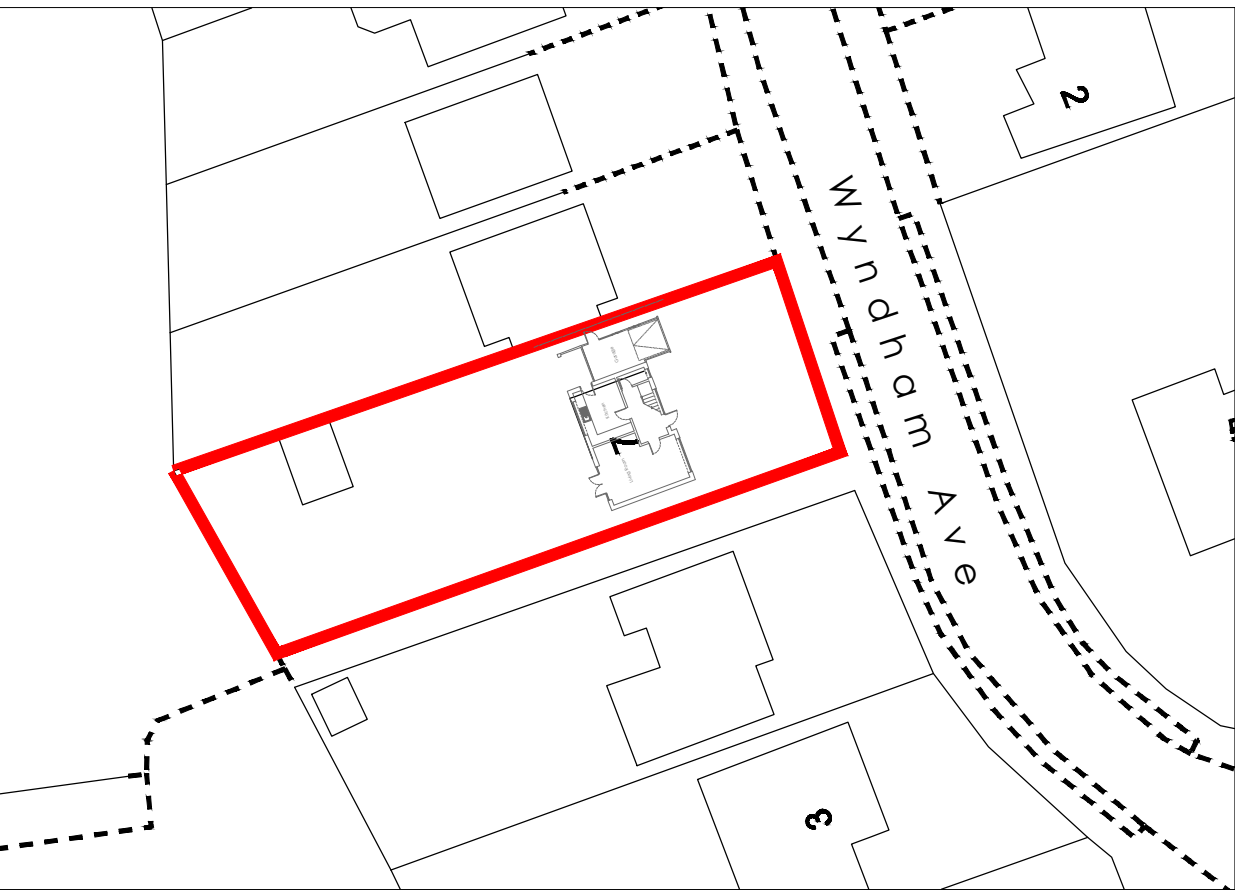



Existing Site Plan
(Scale 1:500)

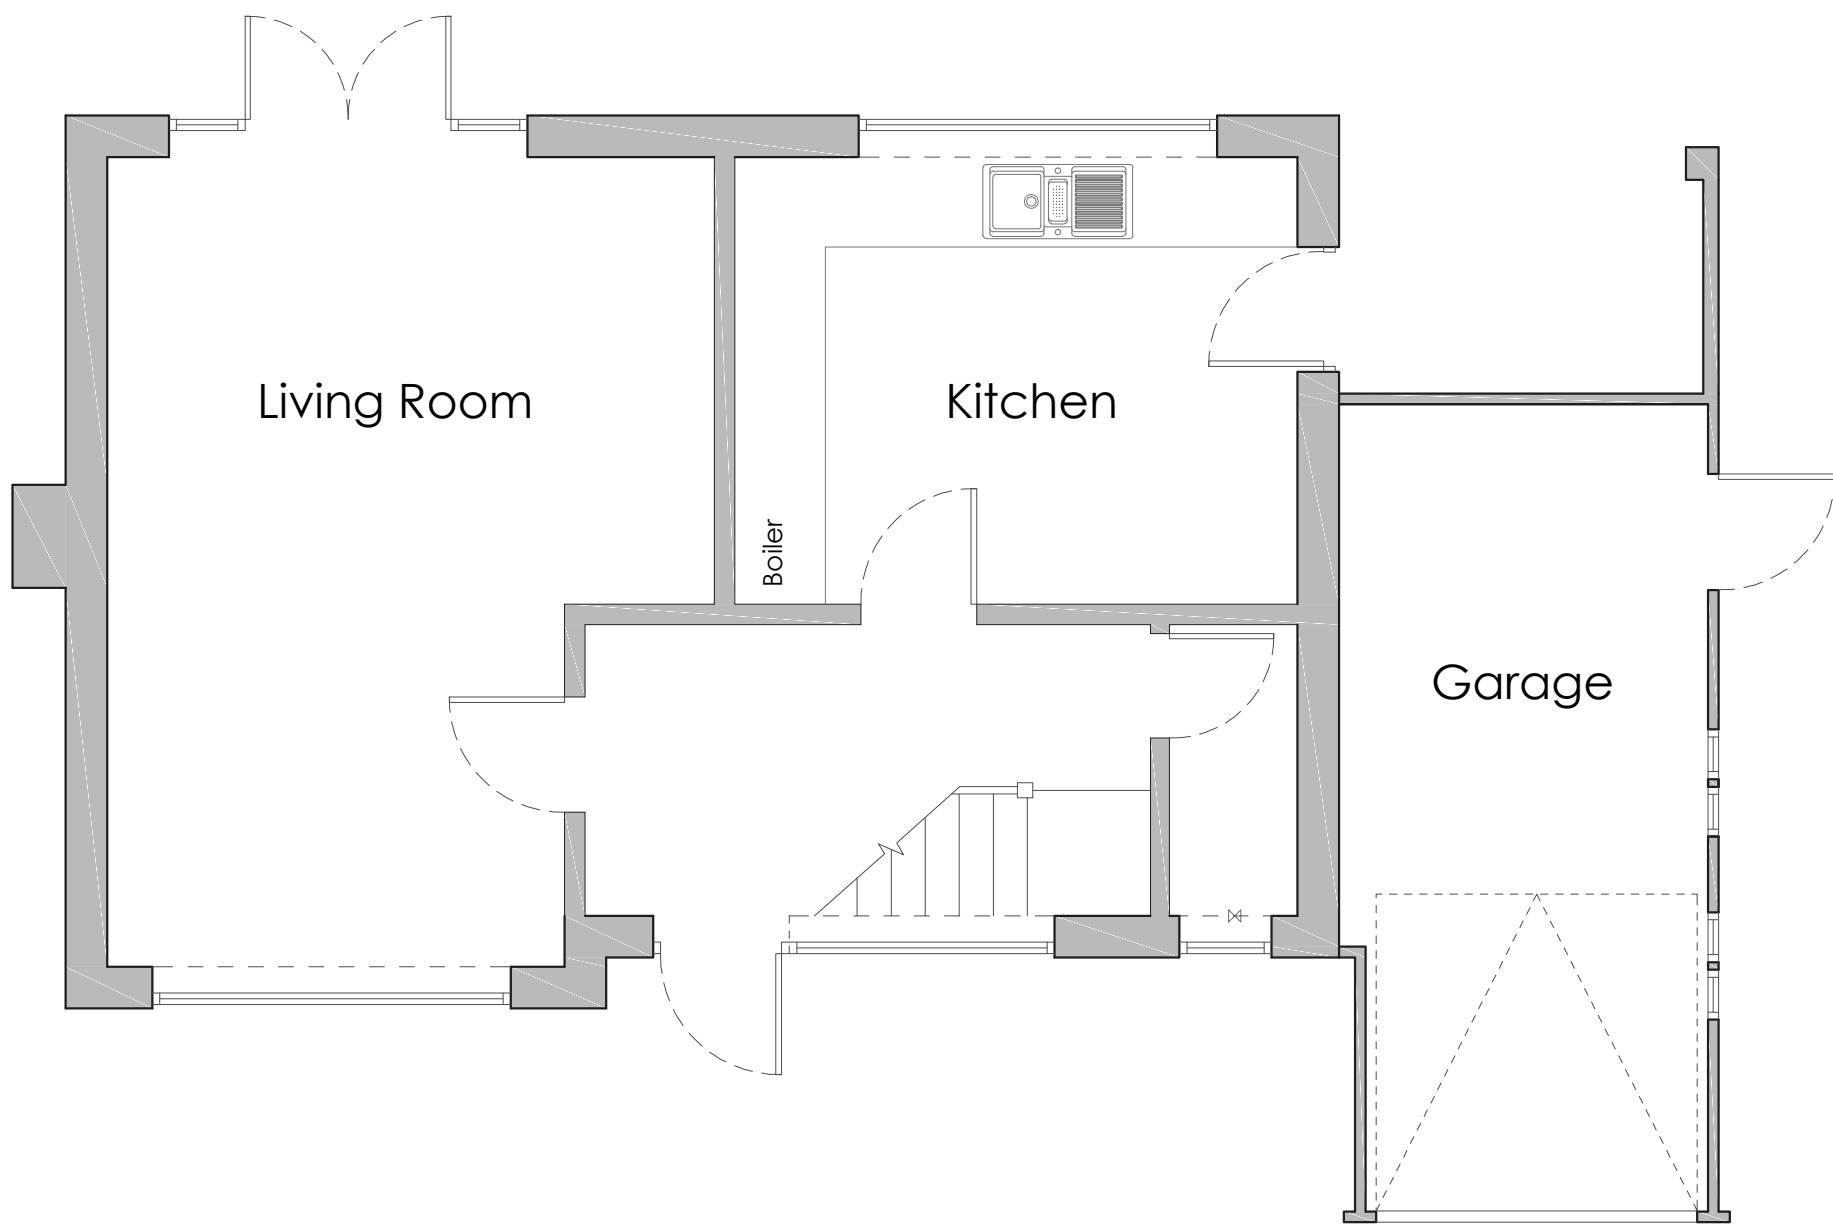

Existing Ground Floor Plan
(Scale 1:50)

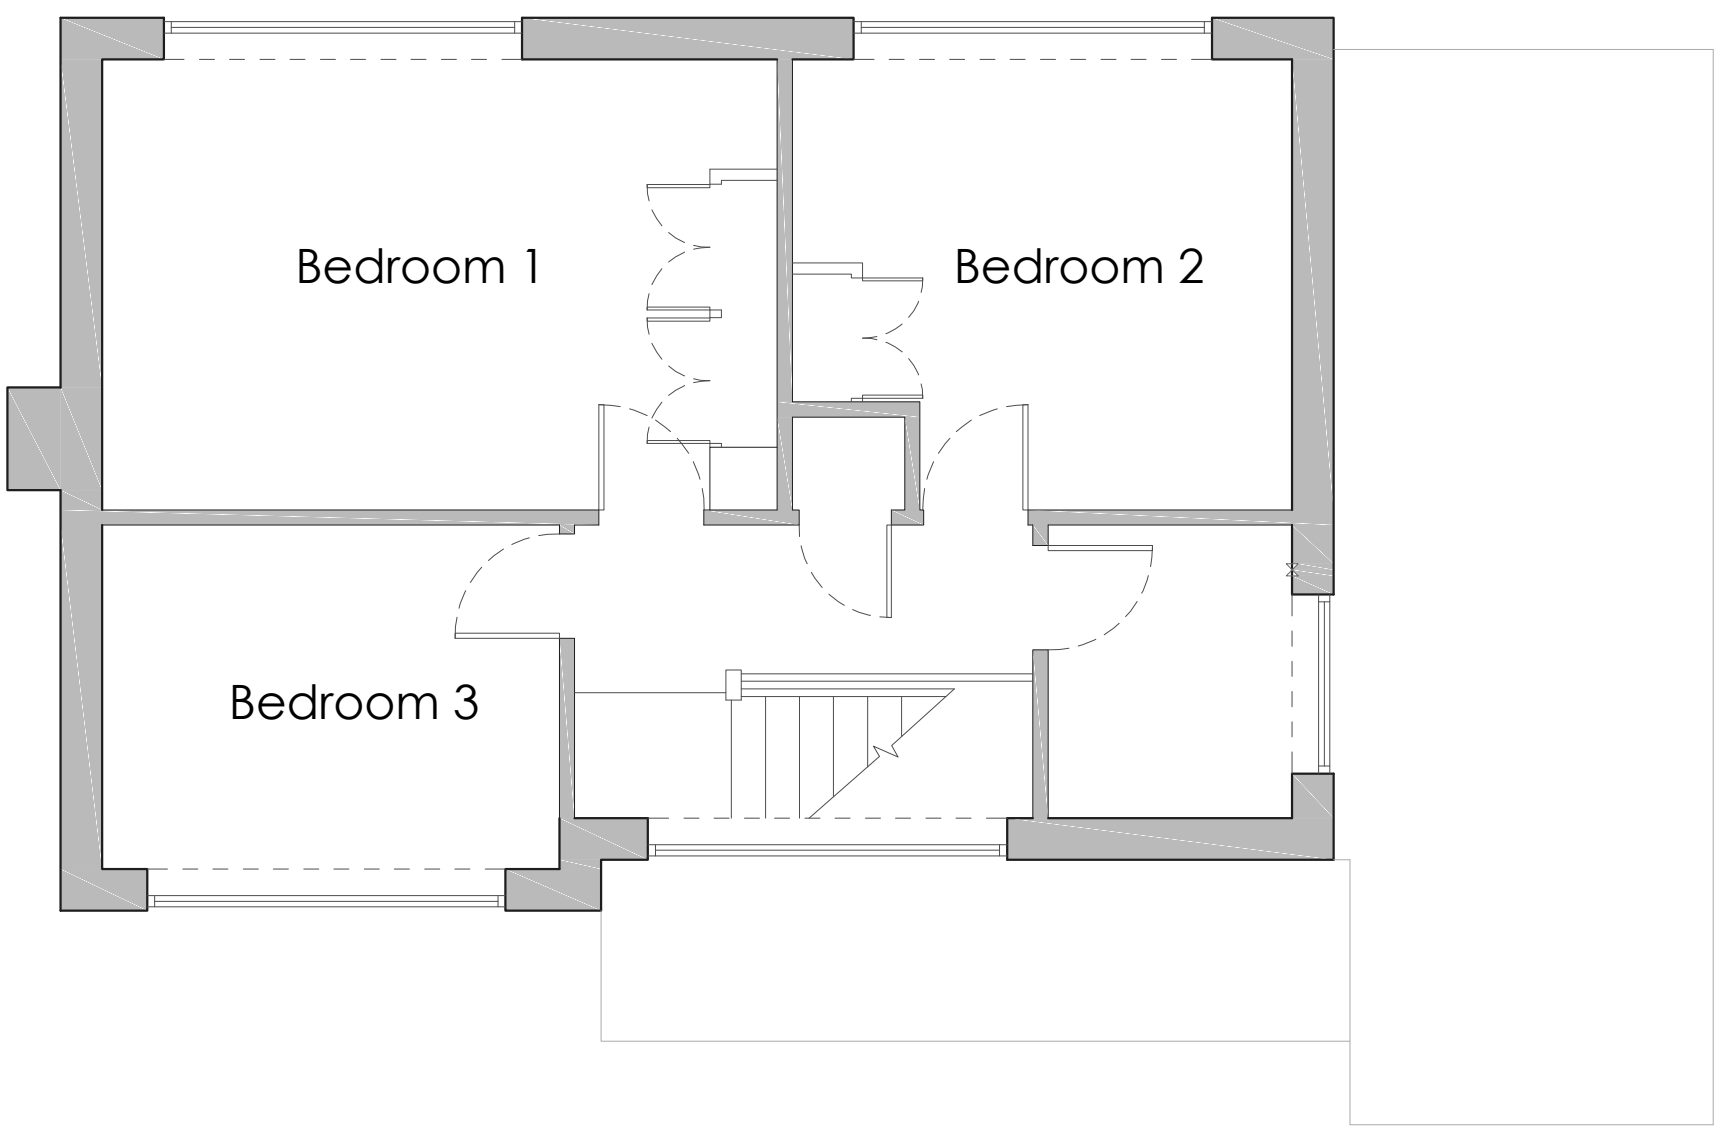

Existing First Floor Plan
(Scale 1:50)

  

Notes <ul style="list-style-type: none">Any discrepancy between drawings and specification to be referred to the Surveyors.Scaled Dimensions should not be used.All drawings are to be read in conjunction with the Engineer's details & any anomalies are to be reported to the Contract Administrator.		
Client Doreen Keen		
Address 7 Wyndham Ave High Wycombe HP13 5EP		
Project Replacement Garage & Porch		
Drawing Existing Composite Planning Drawing		
Drawn By SEM		Drawn Date March 21.
Scale As Noted (A1)		
Rev	Amendments	Date
Drawing No. 20210327-01		Revision