
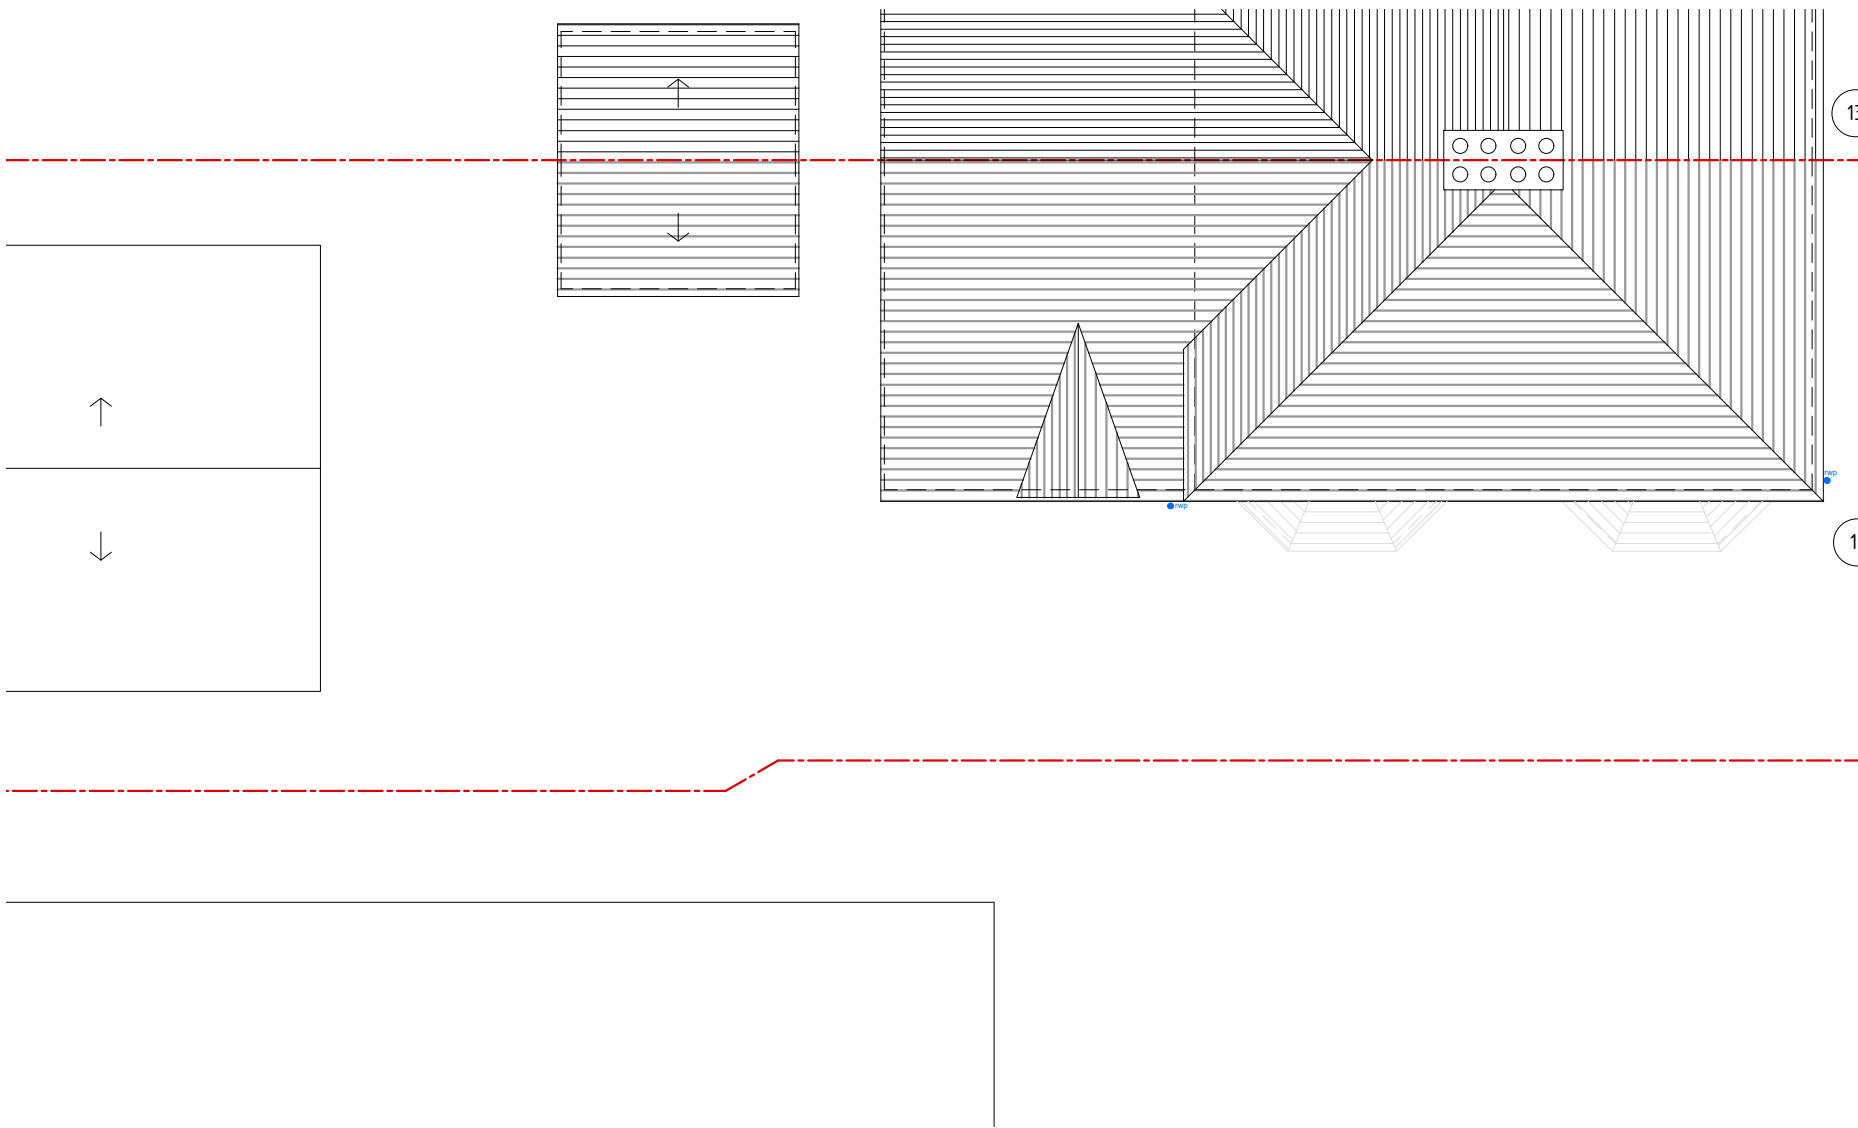
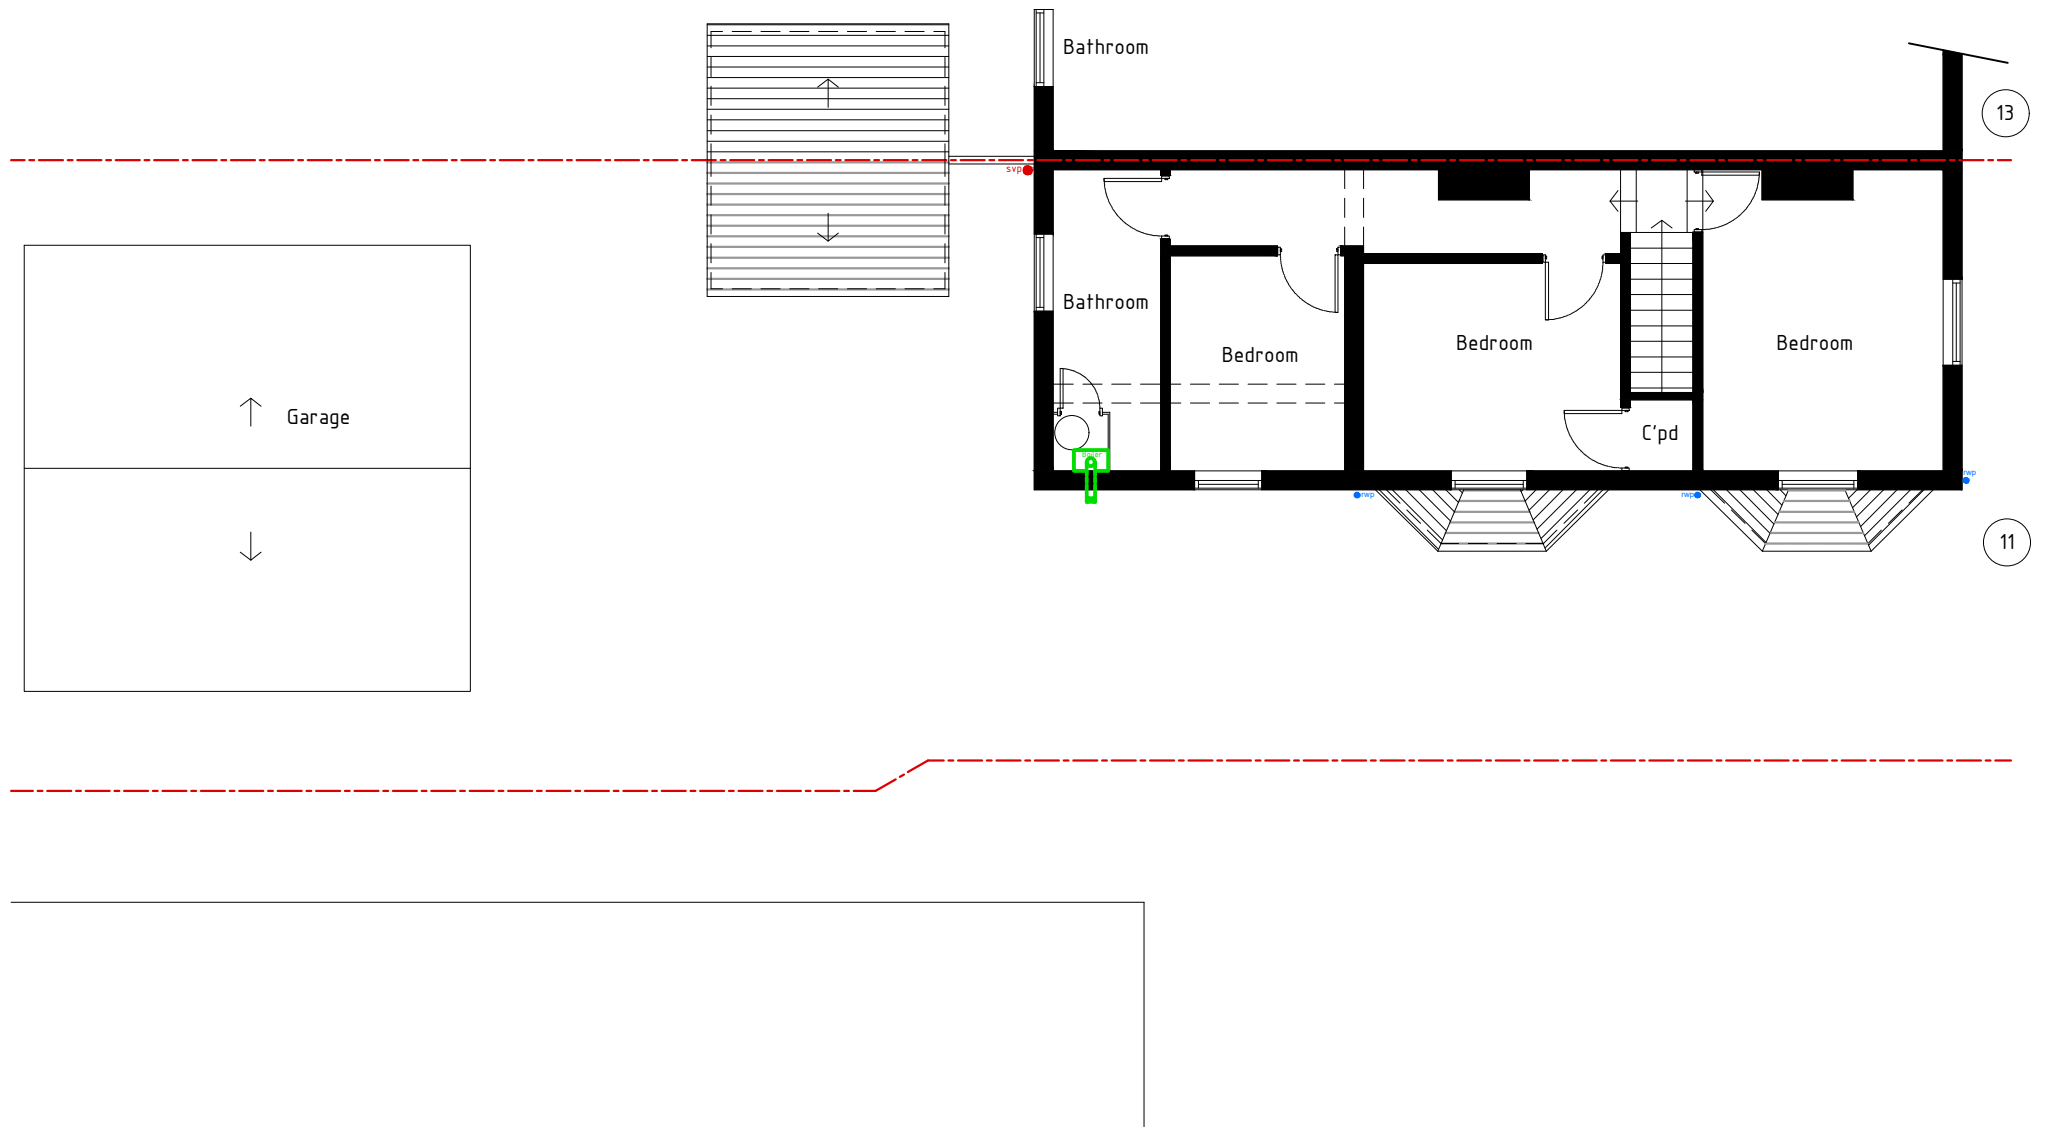



# EXISTING

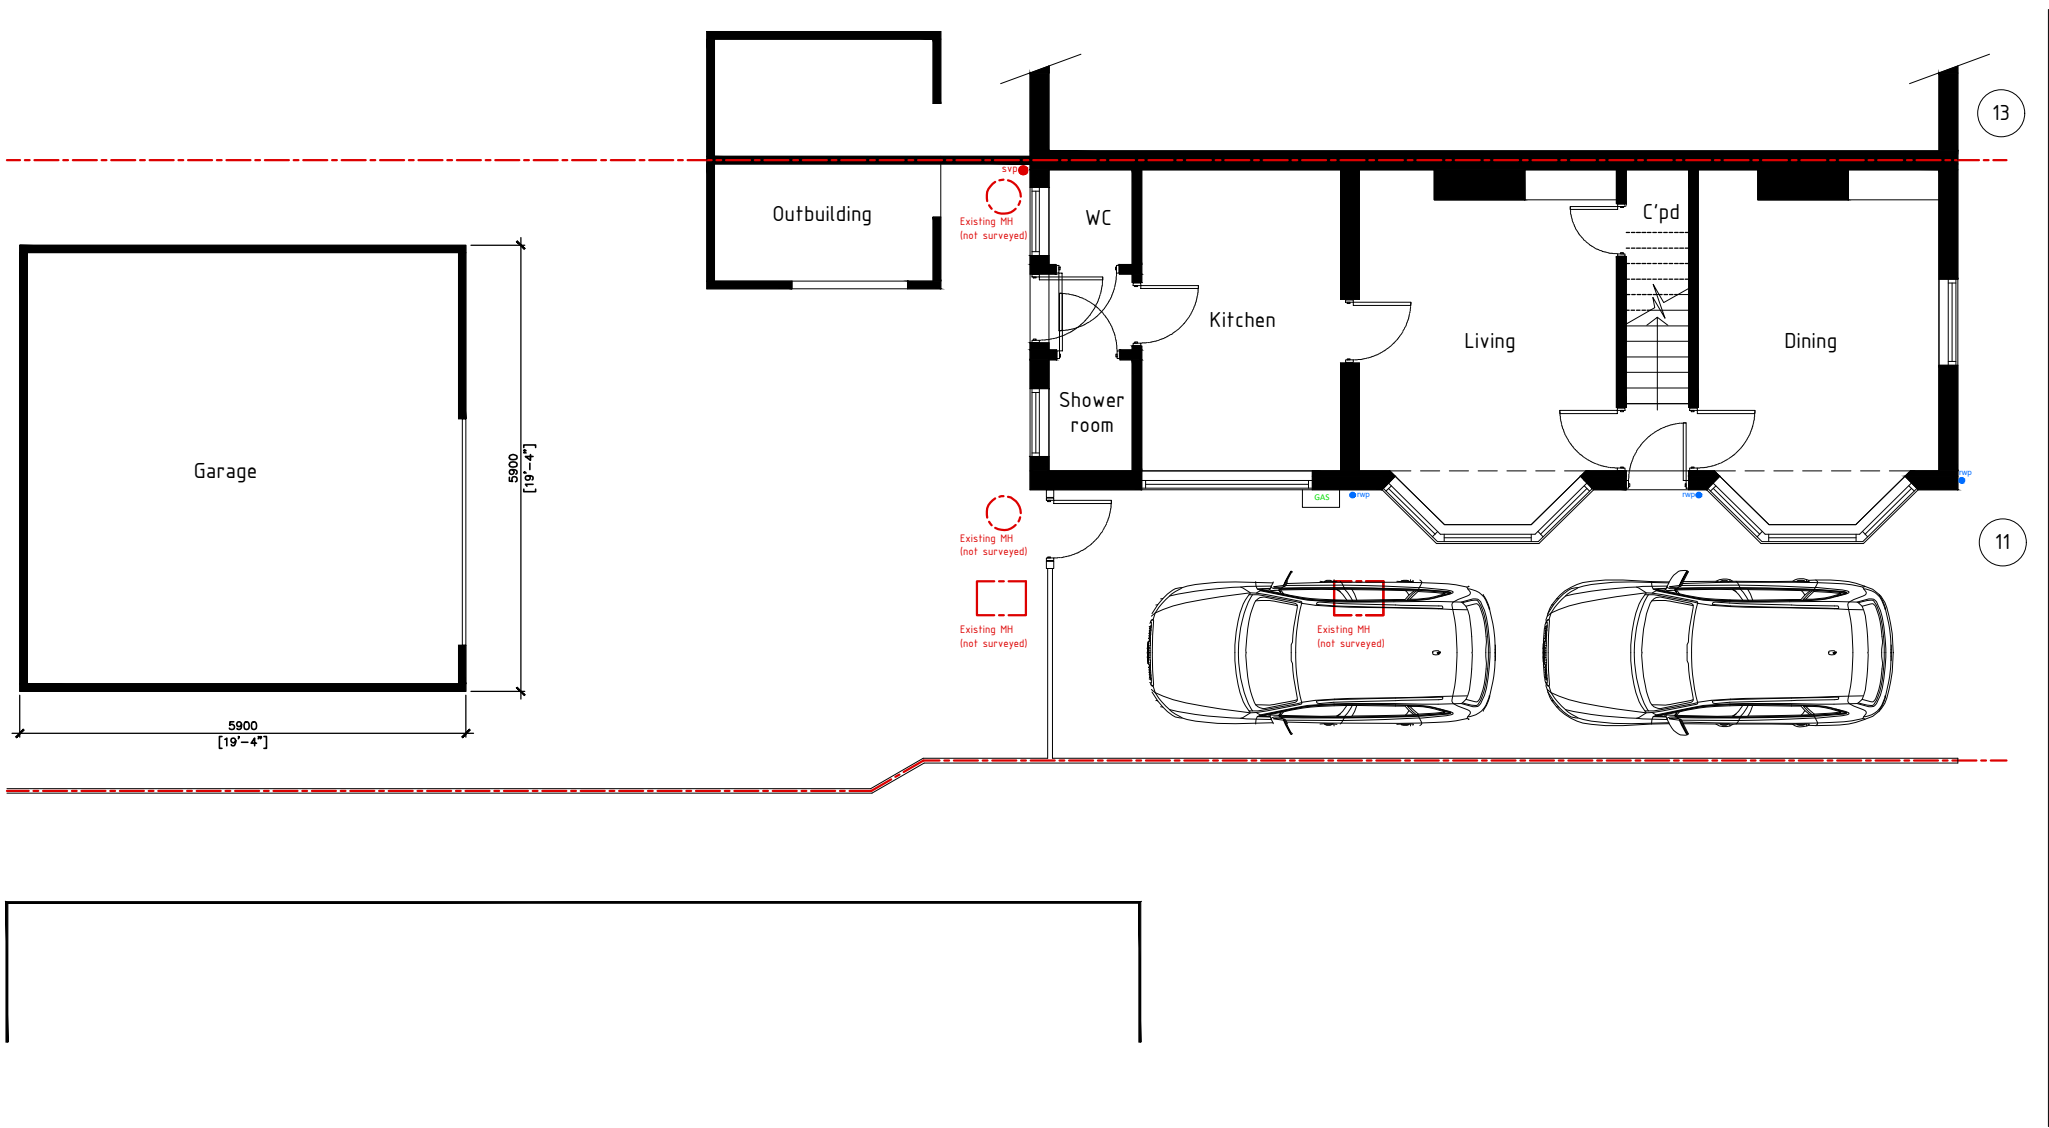

ground floor plan – 1:100

first floor plan – 1:100

roof plan – 1:100

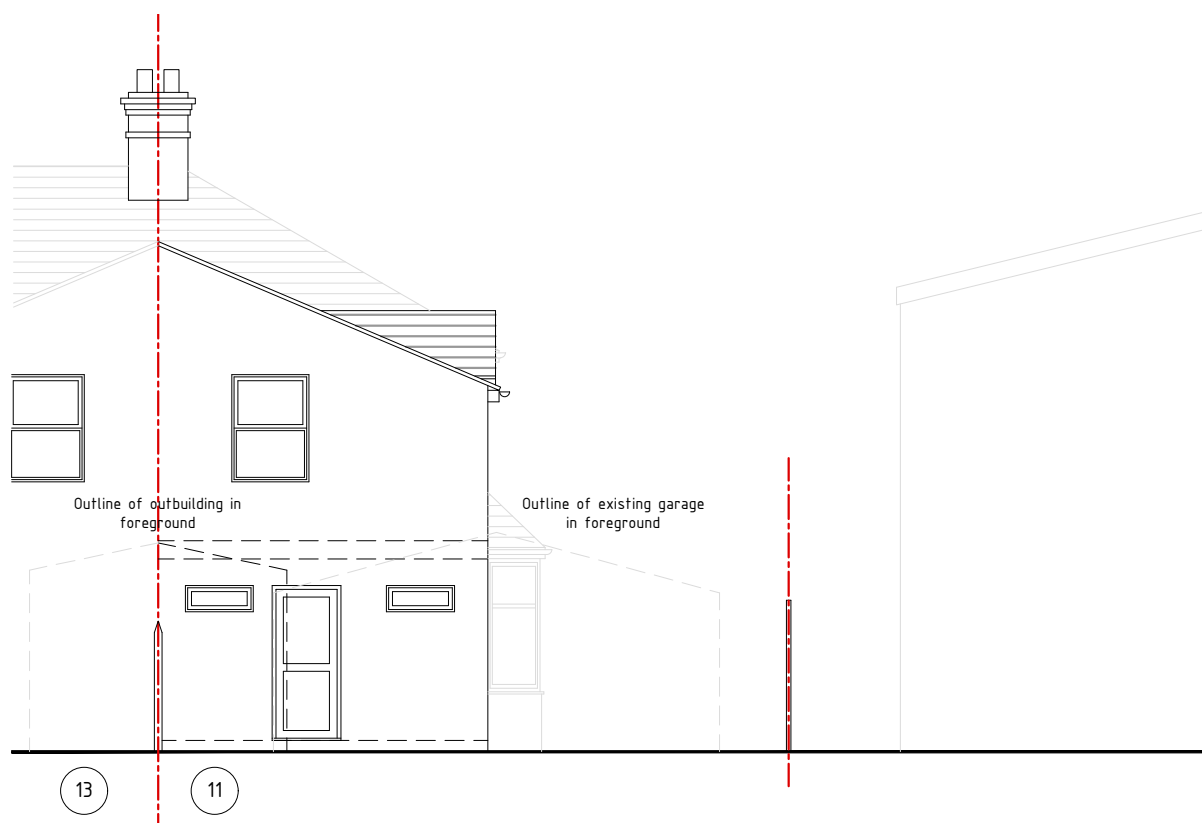

side elevation – 1:100



front elevation – 1:100



side elevation – 1:100

**irfanakram**  
architecture . design

07785 320 348

CLIENT/SITE:	STAGE:			
11 Shaftesbury St, High Wycombe, Bucks, HP11 2NA	1 Preparation & Brief	<input type="checkbox"/>	4 Technical Design	<input type="checkbox"/>
	2 Concept Design	<input type="checkbox"/>	5 Construction	<input type="checkbox"/>
	3 Developed Design	<input checked="" type="checkbox"/>	6 Handover	<input type="checkbox"/>

DRAWING:	SCALE:	DATE:	DRAWING NO.
Existing Floor Plans & Elevations	as labelled (A1)	Jul 2019	R350.02