


Existing Elevations

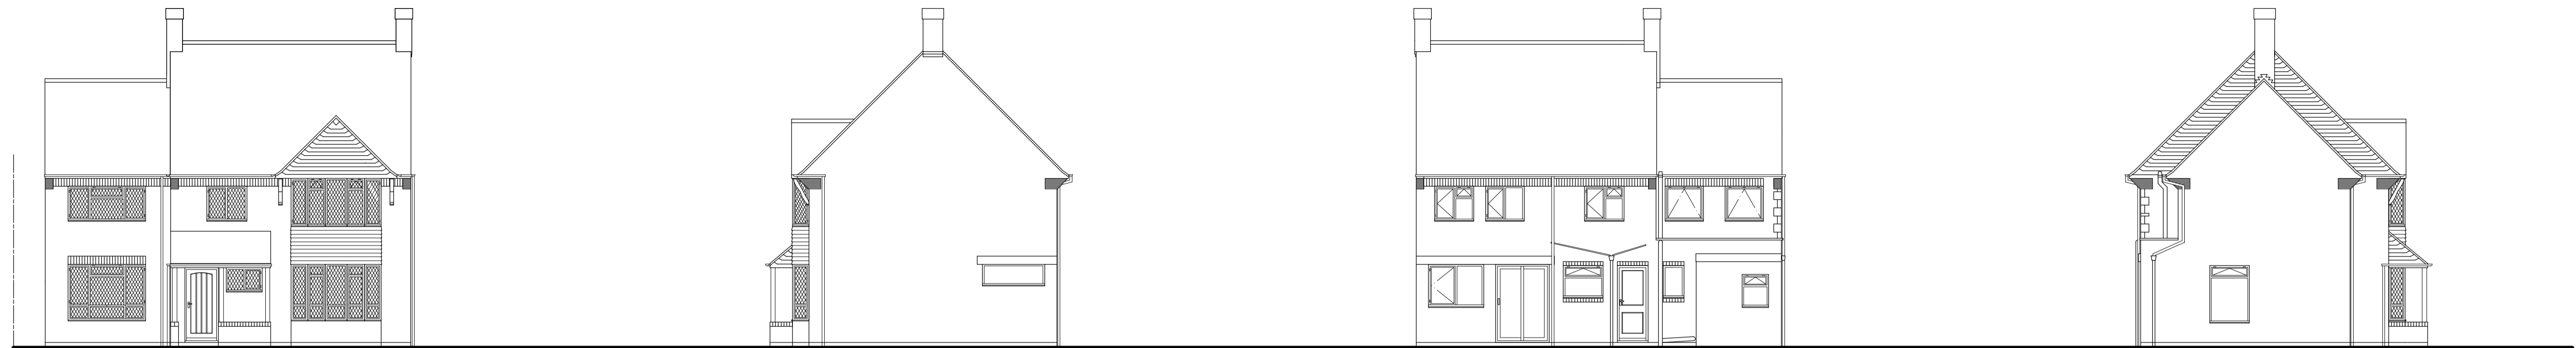

Front

Side

Rear

Side

Proposed Elevations




Front


Side

Rear


Side

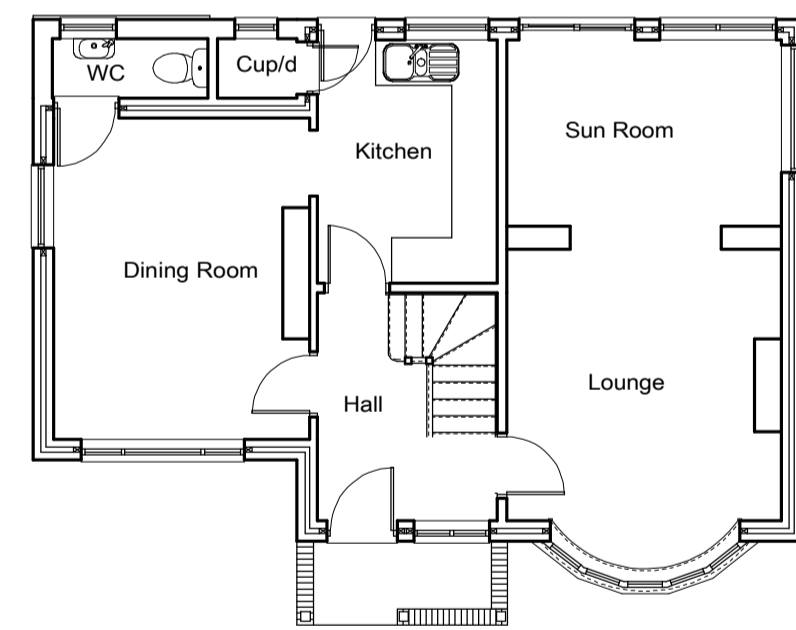


Existing Ground Floor Plan

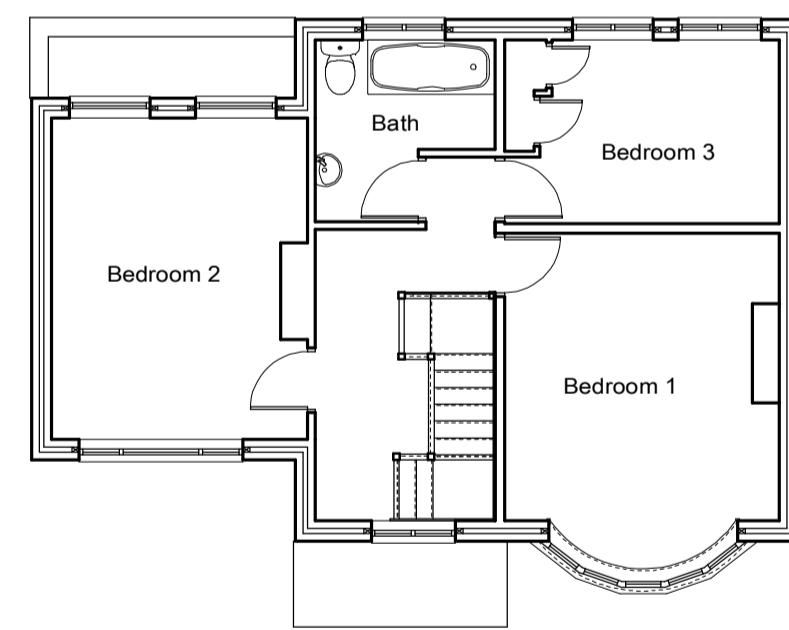


Existing First Floor Plan

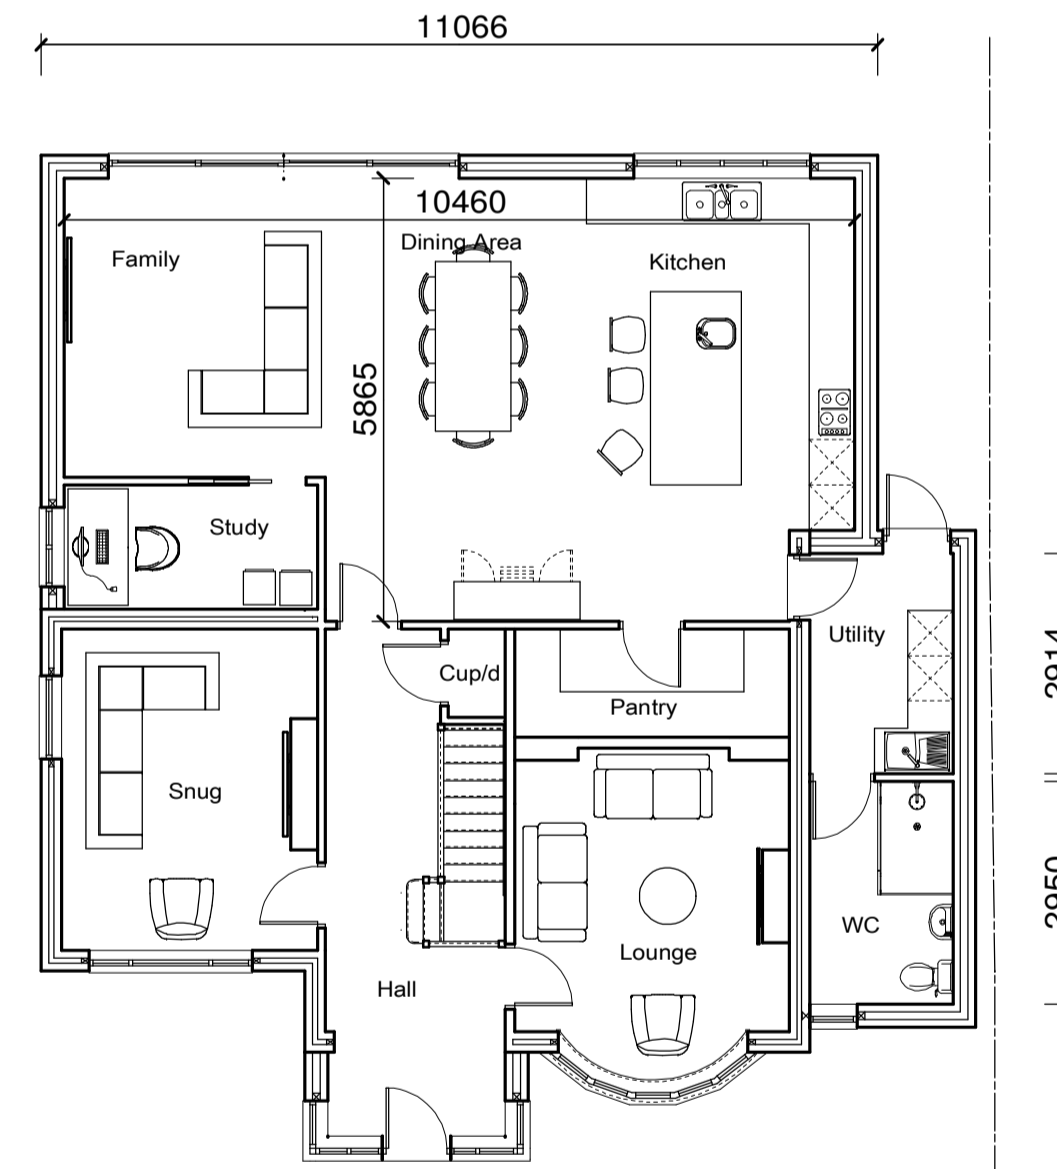


Proposed Ground Floor Plan

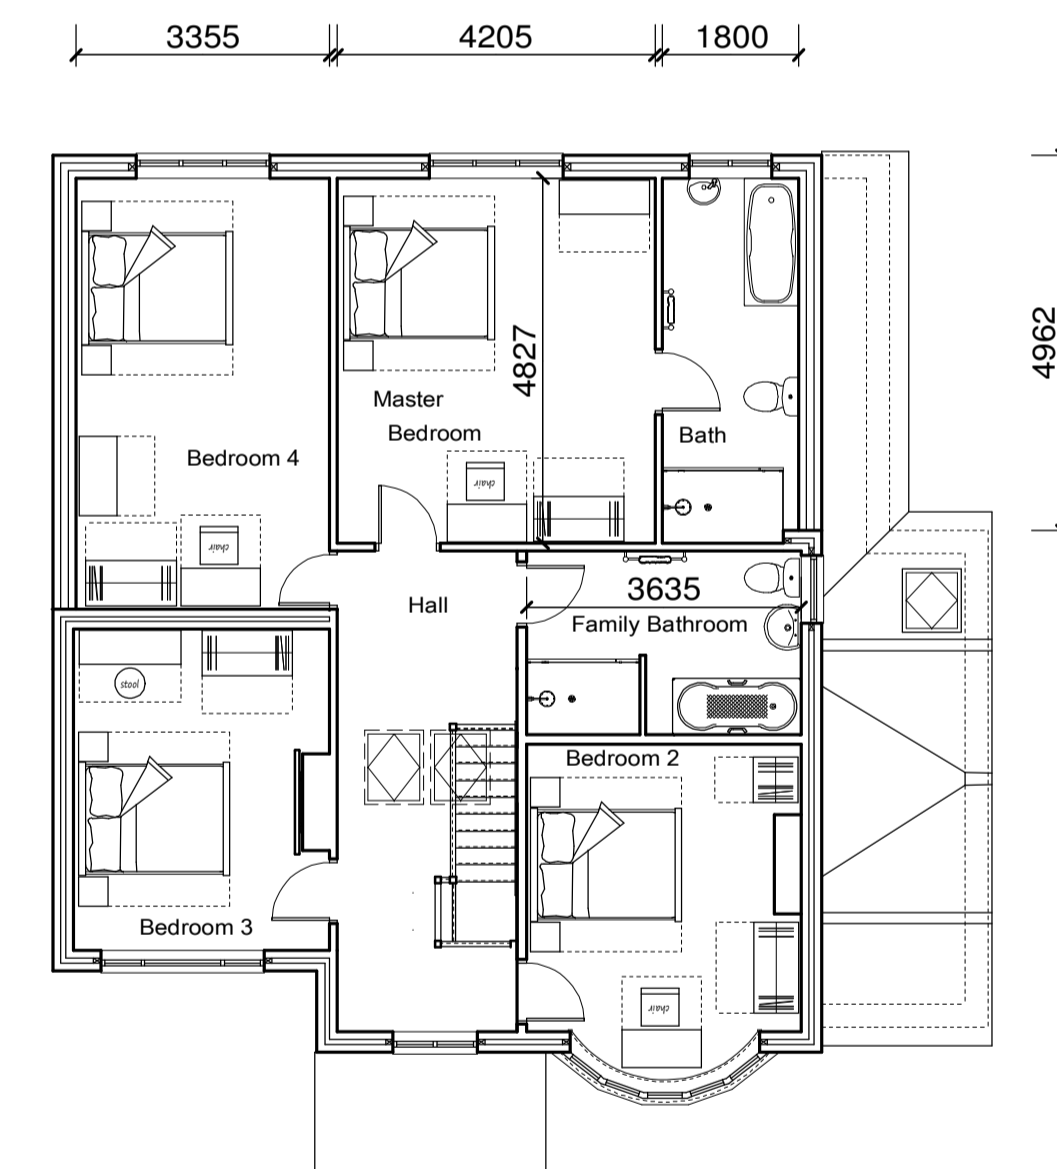



Proposed First Floor Plan

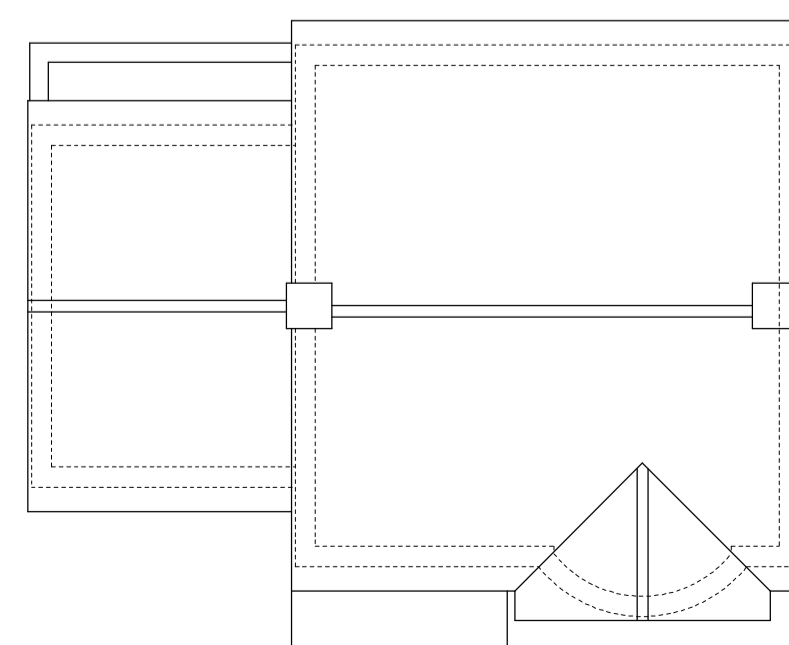

Existing Roof Plan

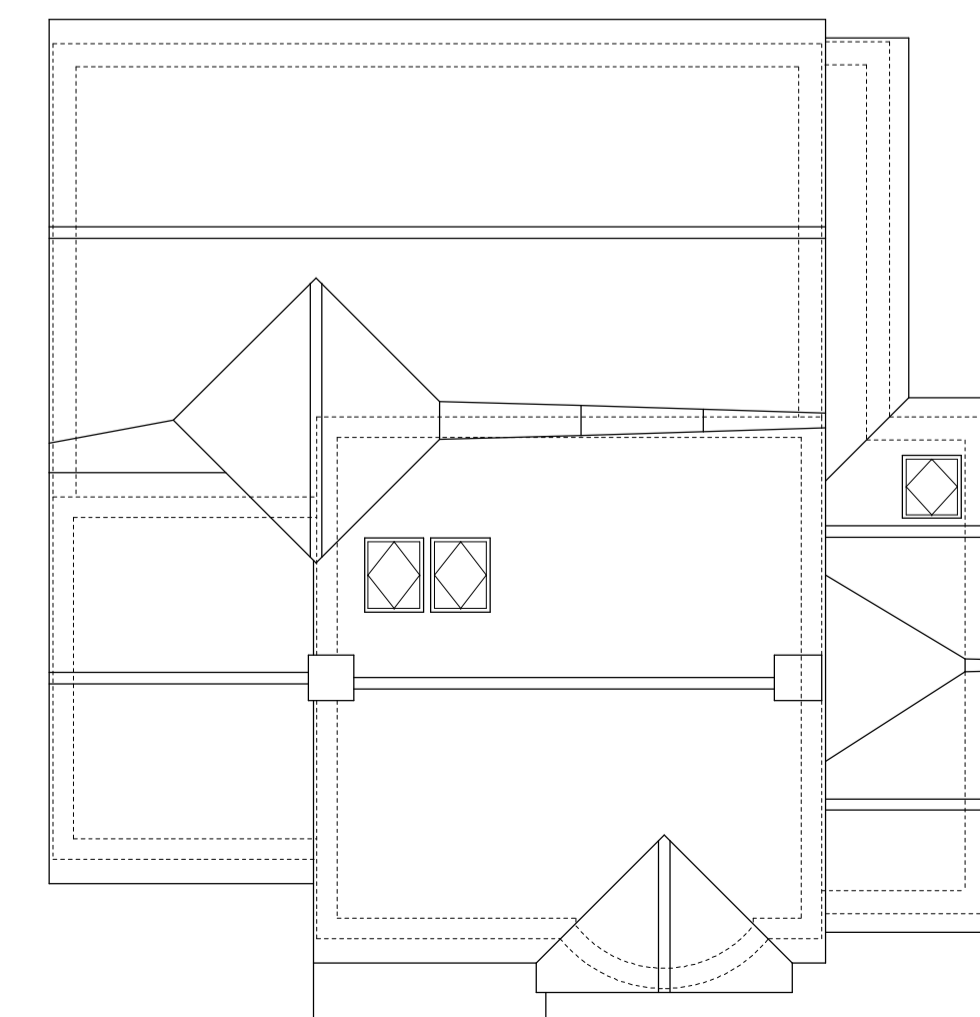

Proposed Roof Plan

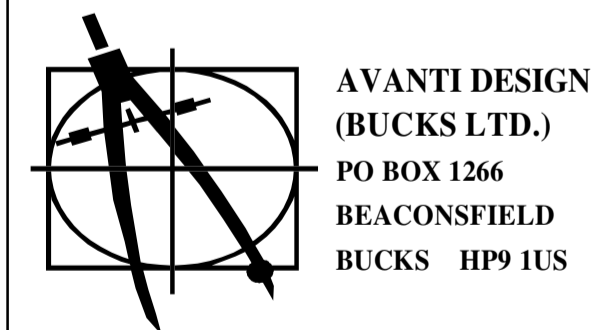 

<p>Client Mr. & Mrs D. Abbitt</p>	
<p>Location Greensleeves Kingswood Avenue</p>	
<p>Project Proposed Single & Two Storey Side & Rear Extn</p>	
<p>Drawing Title Existing & Proposed Elevations & Floor Plans</p>	
Scale 1:100	Date March 2021
Dwg. No. DA/01/21	Rev. B