

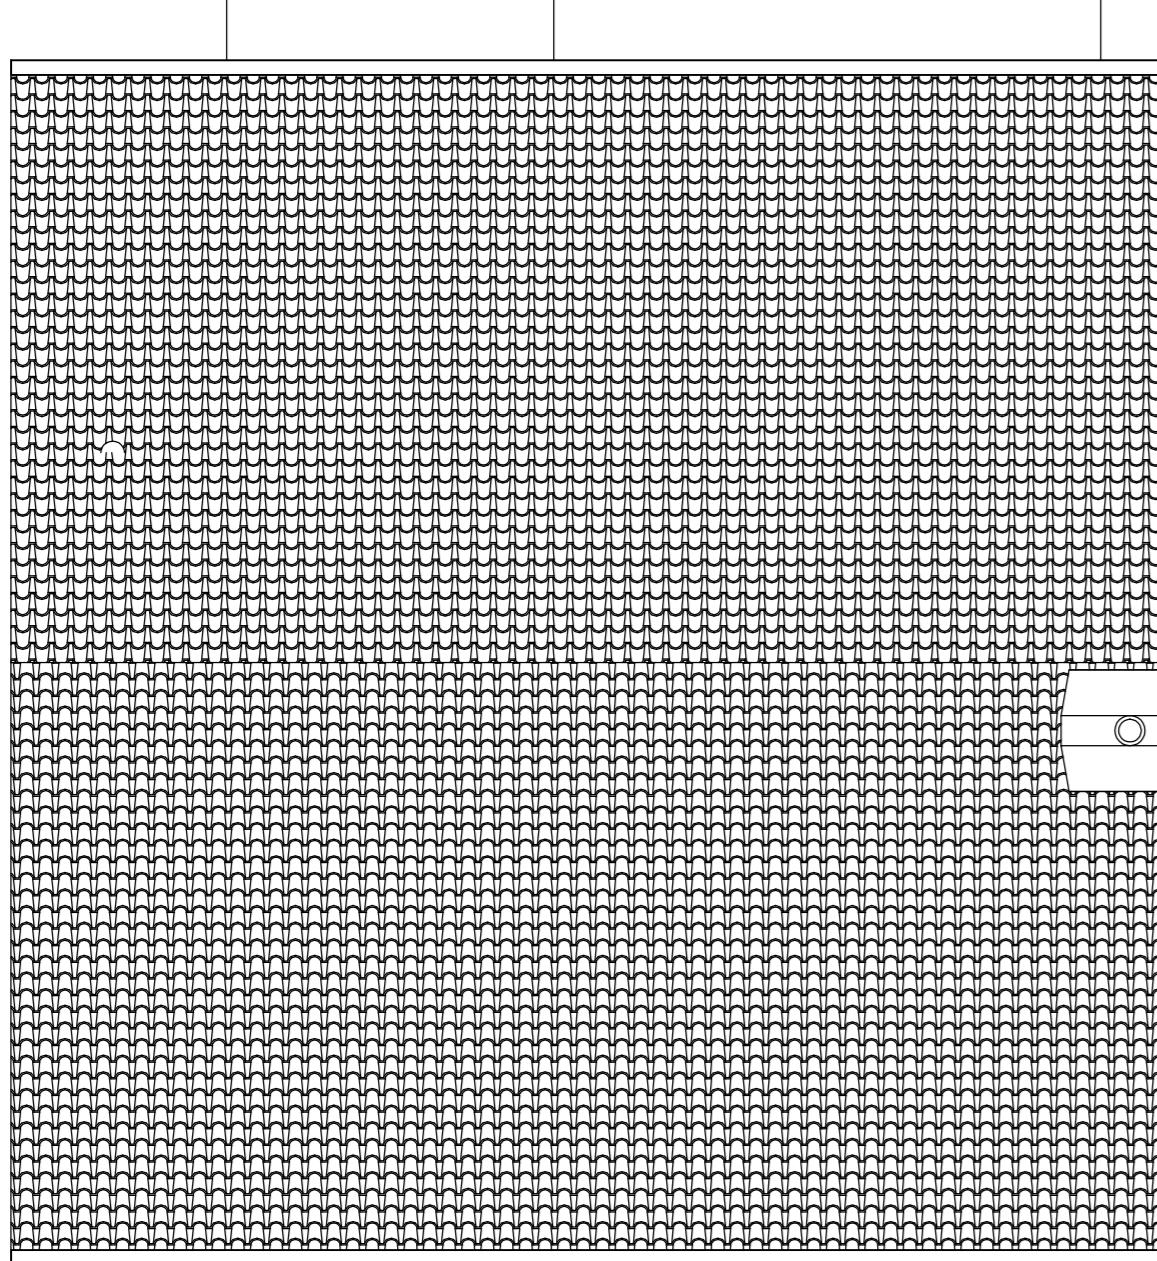
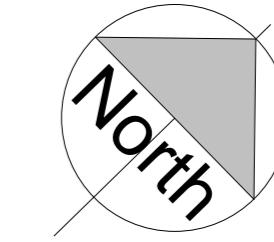


DO NOT SCALE FROM THIS DRAWING FOR CONSTRUCTION PURPOSES

 


ROOF PLAN

1 : 50

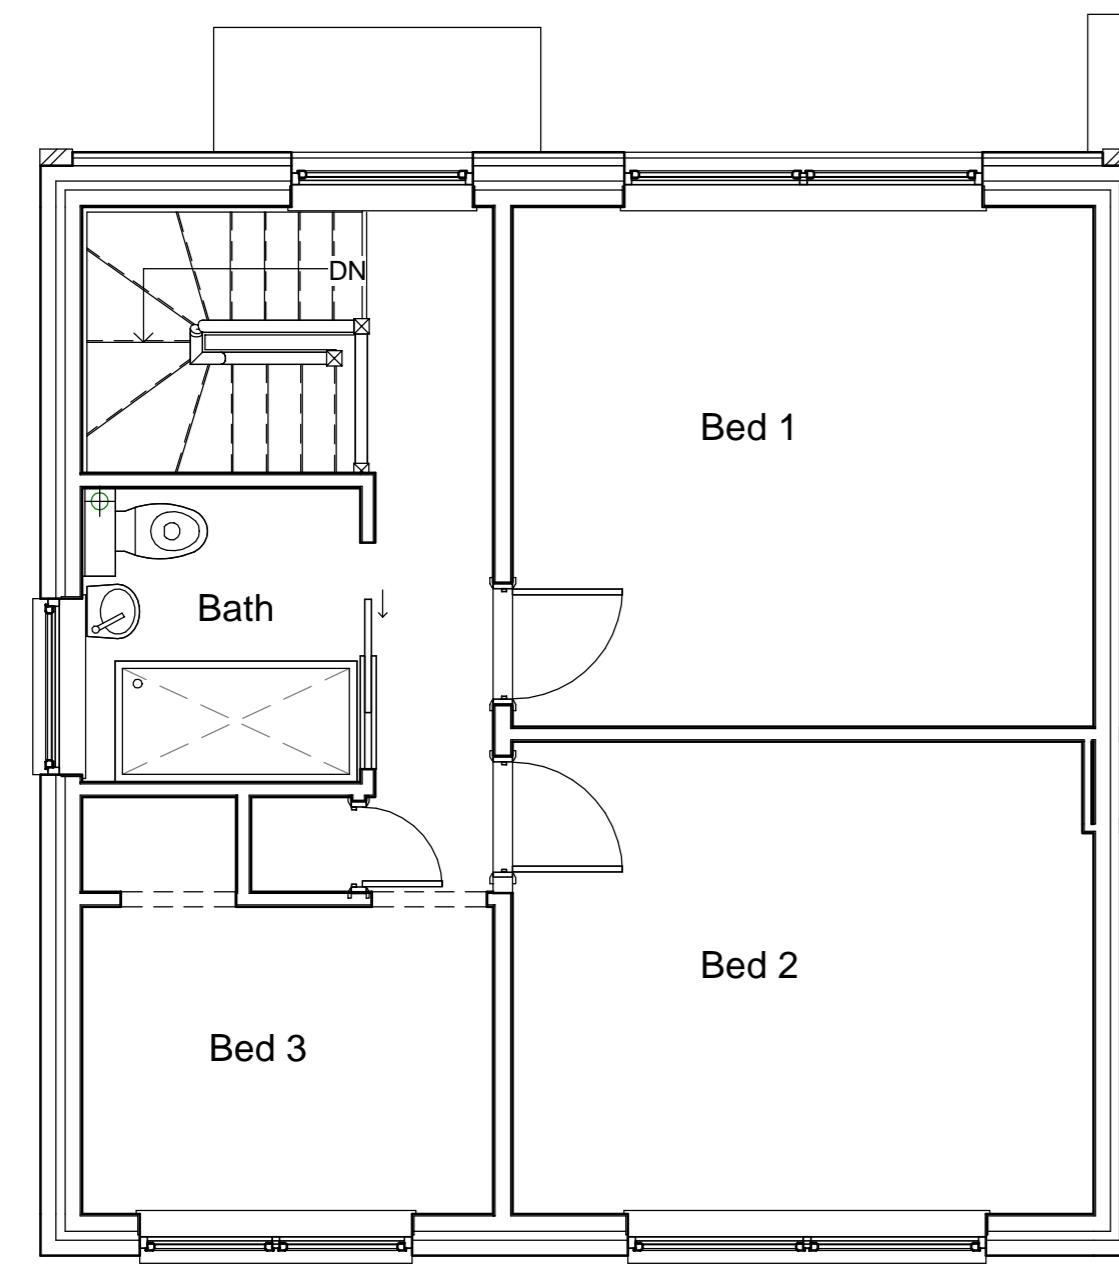


EXISTING FIRST FLOOR

1 : 50

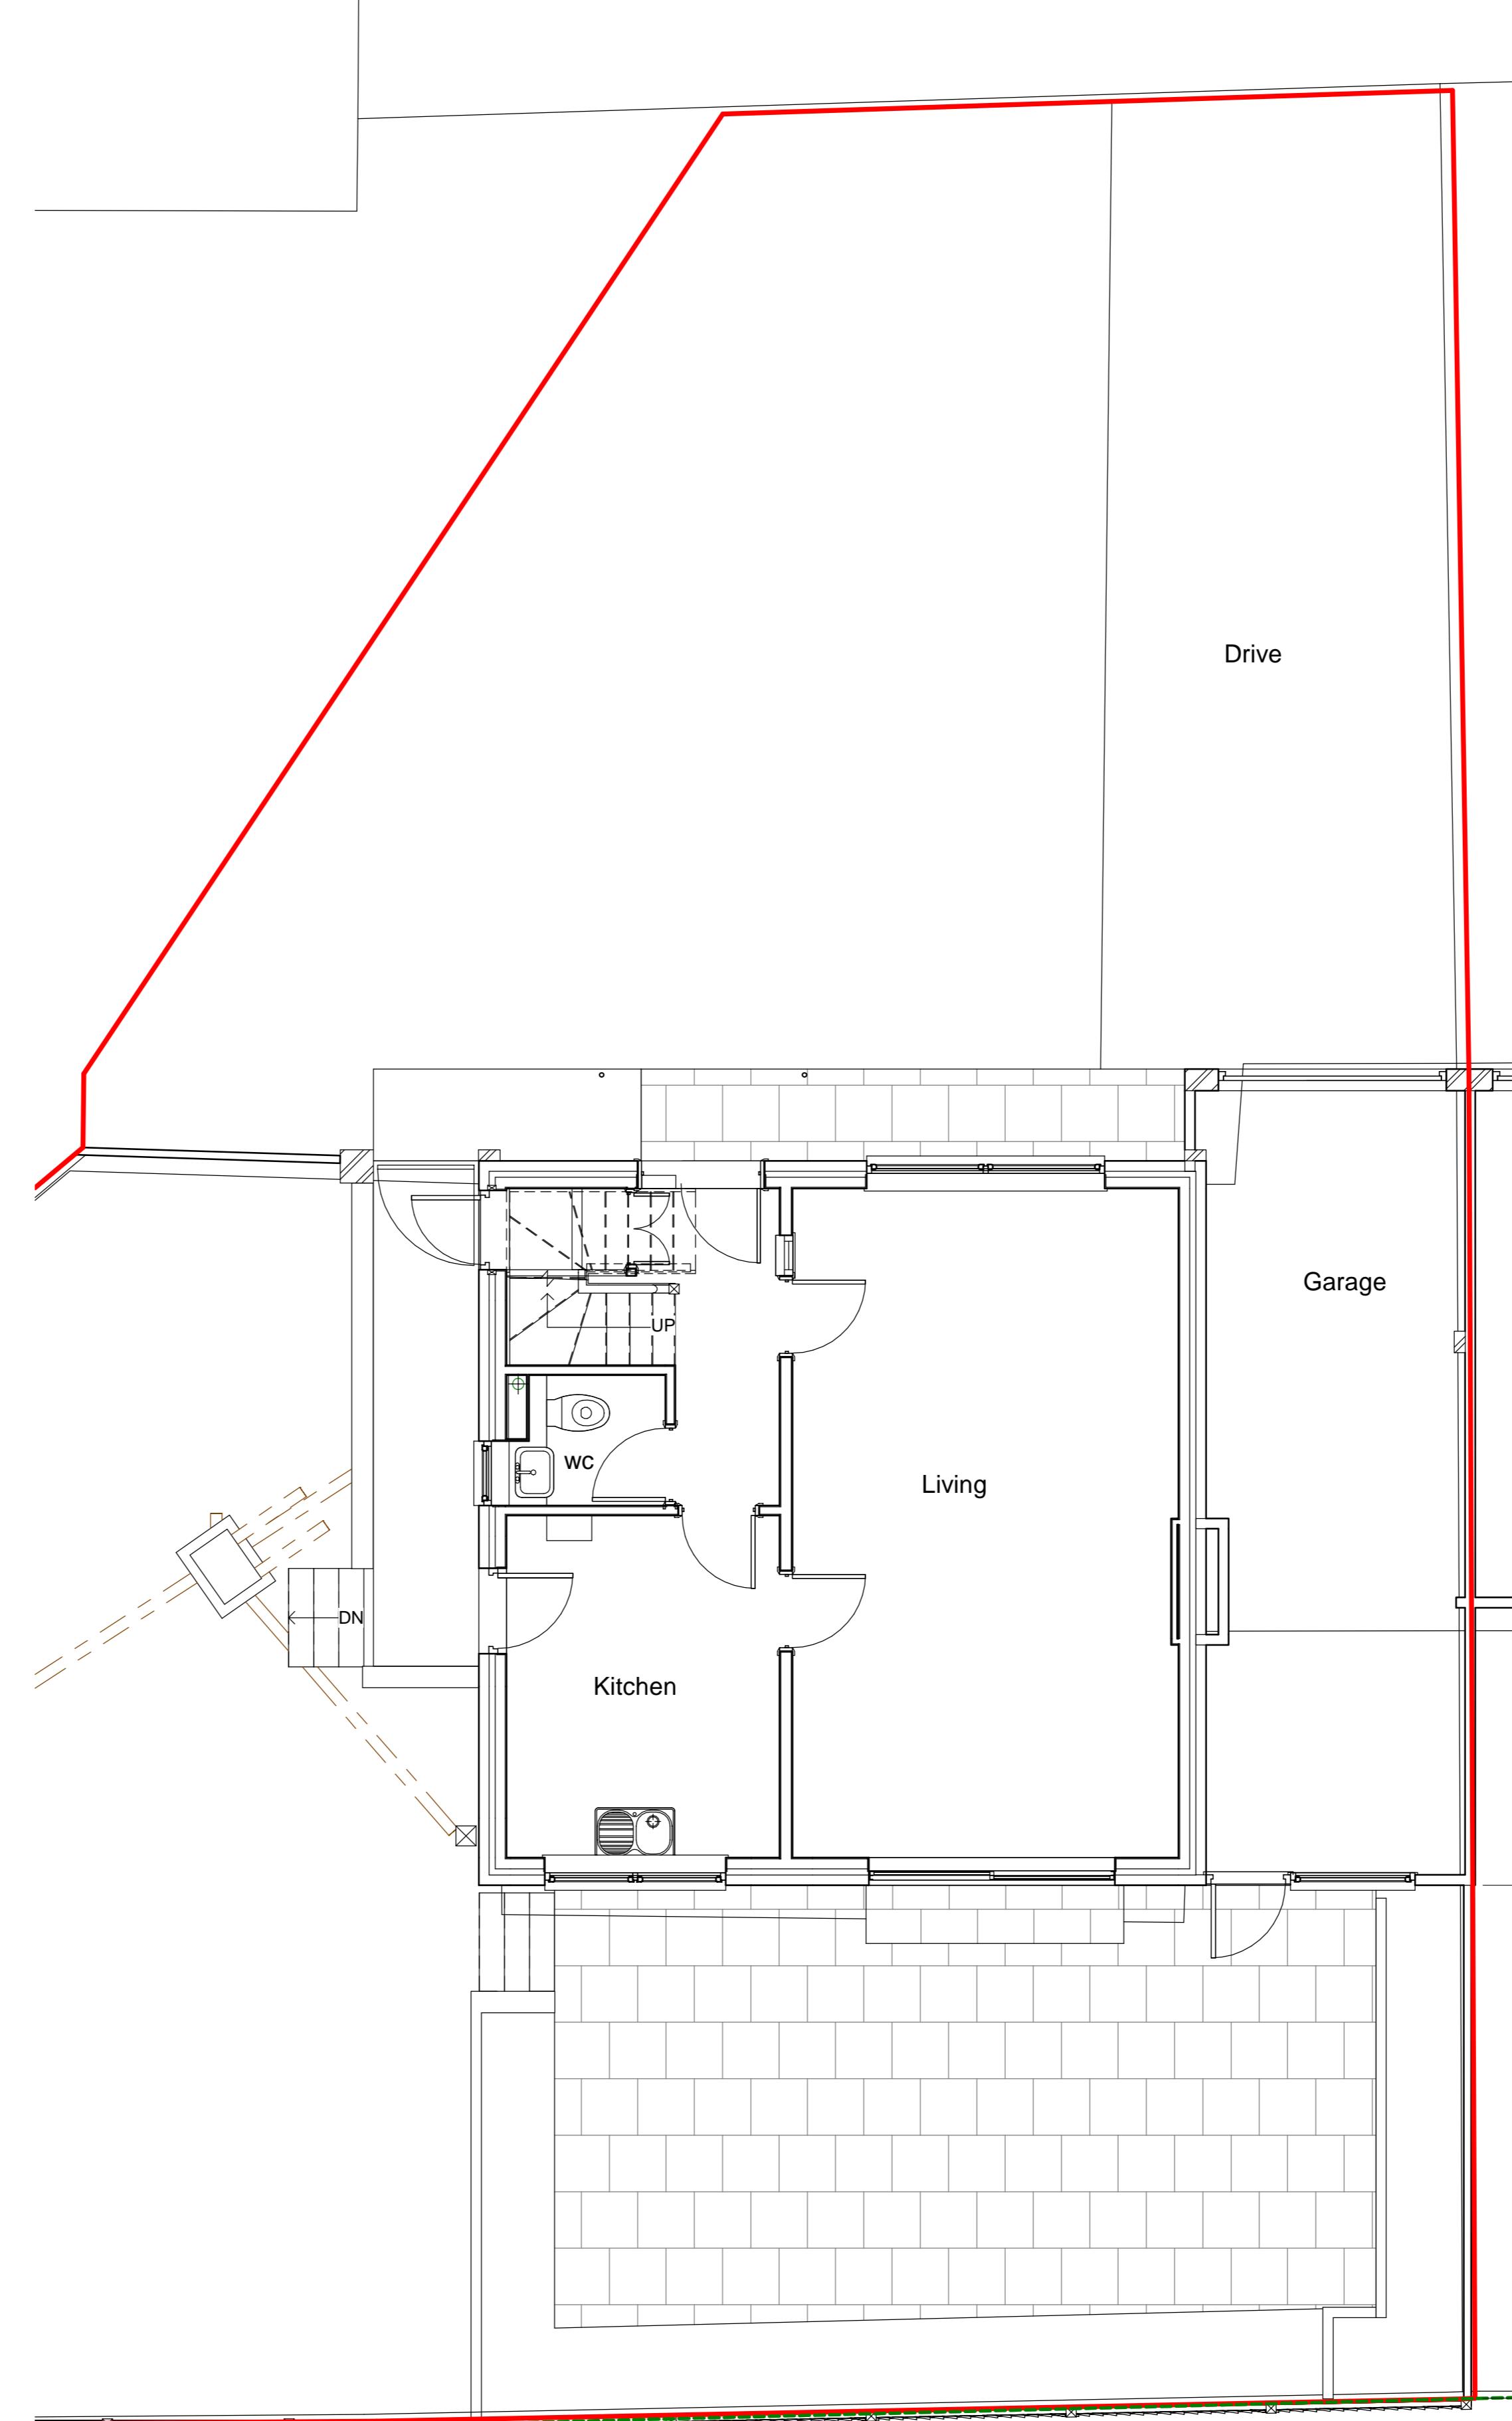

EXISTING GROUND FLOOR

1 : 50

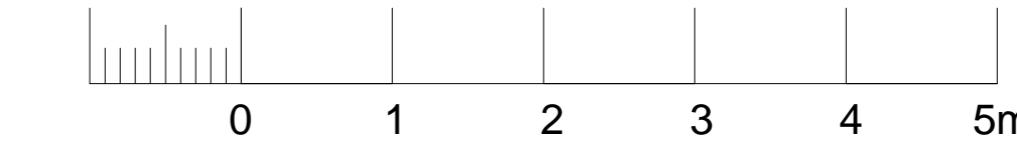

PROPOSED EXTENSION

71 NORWOOD ROAD
EFFINGHAM
LEATHERHEAD
KT24 5NU

EXISTING FLOOR PLANS

DONOVAN HEWITT

chartered architects
The Theatre, 7 Church Street, Leatherhead
Surrey, KT22 8DN
tel: 01372 376236 fax: 01372 363058
email: donovan.hewitt@btconnect.com

BIM 360/1096_71_NorwoodRoadCM-1096-03.rvt

Date Status
Drawn by Author Checked by Checker

Scale @ A1 1 : 50

Project No Drg No Rev

1096-01-10