

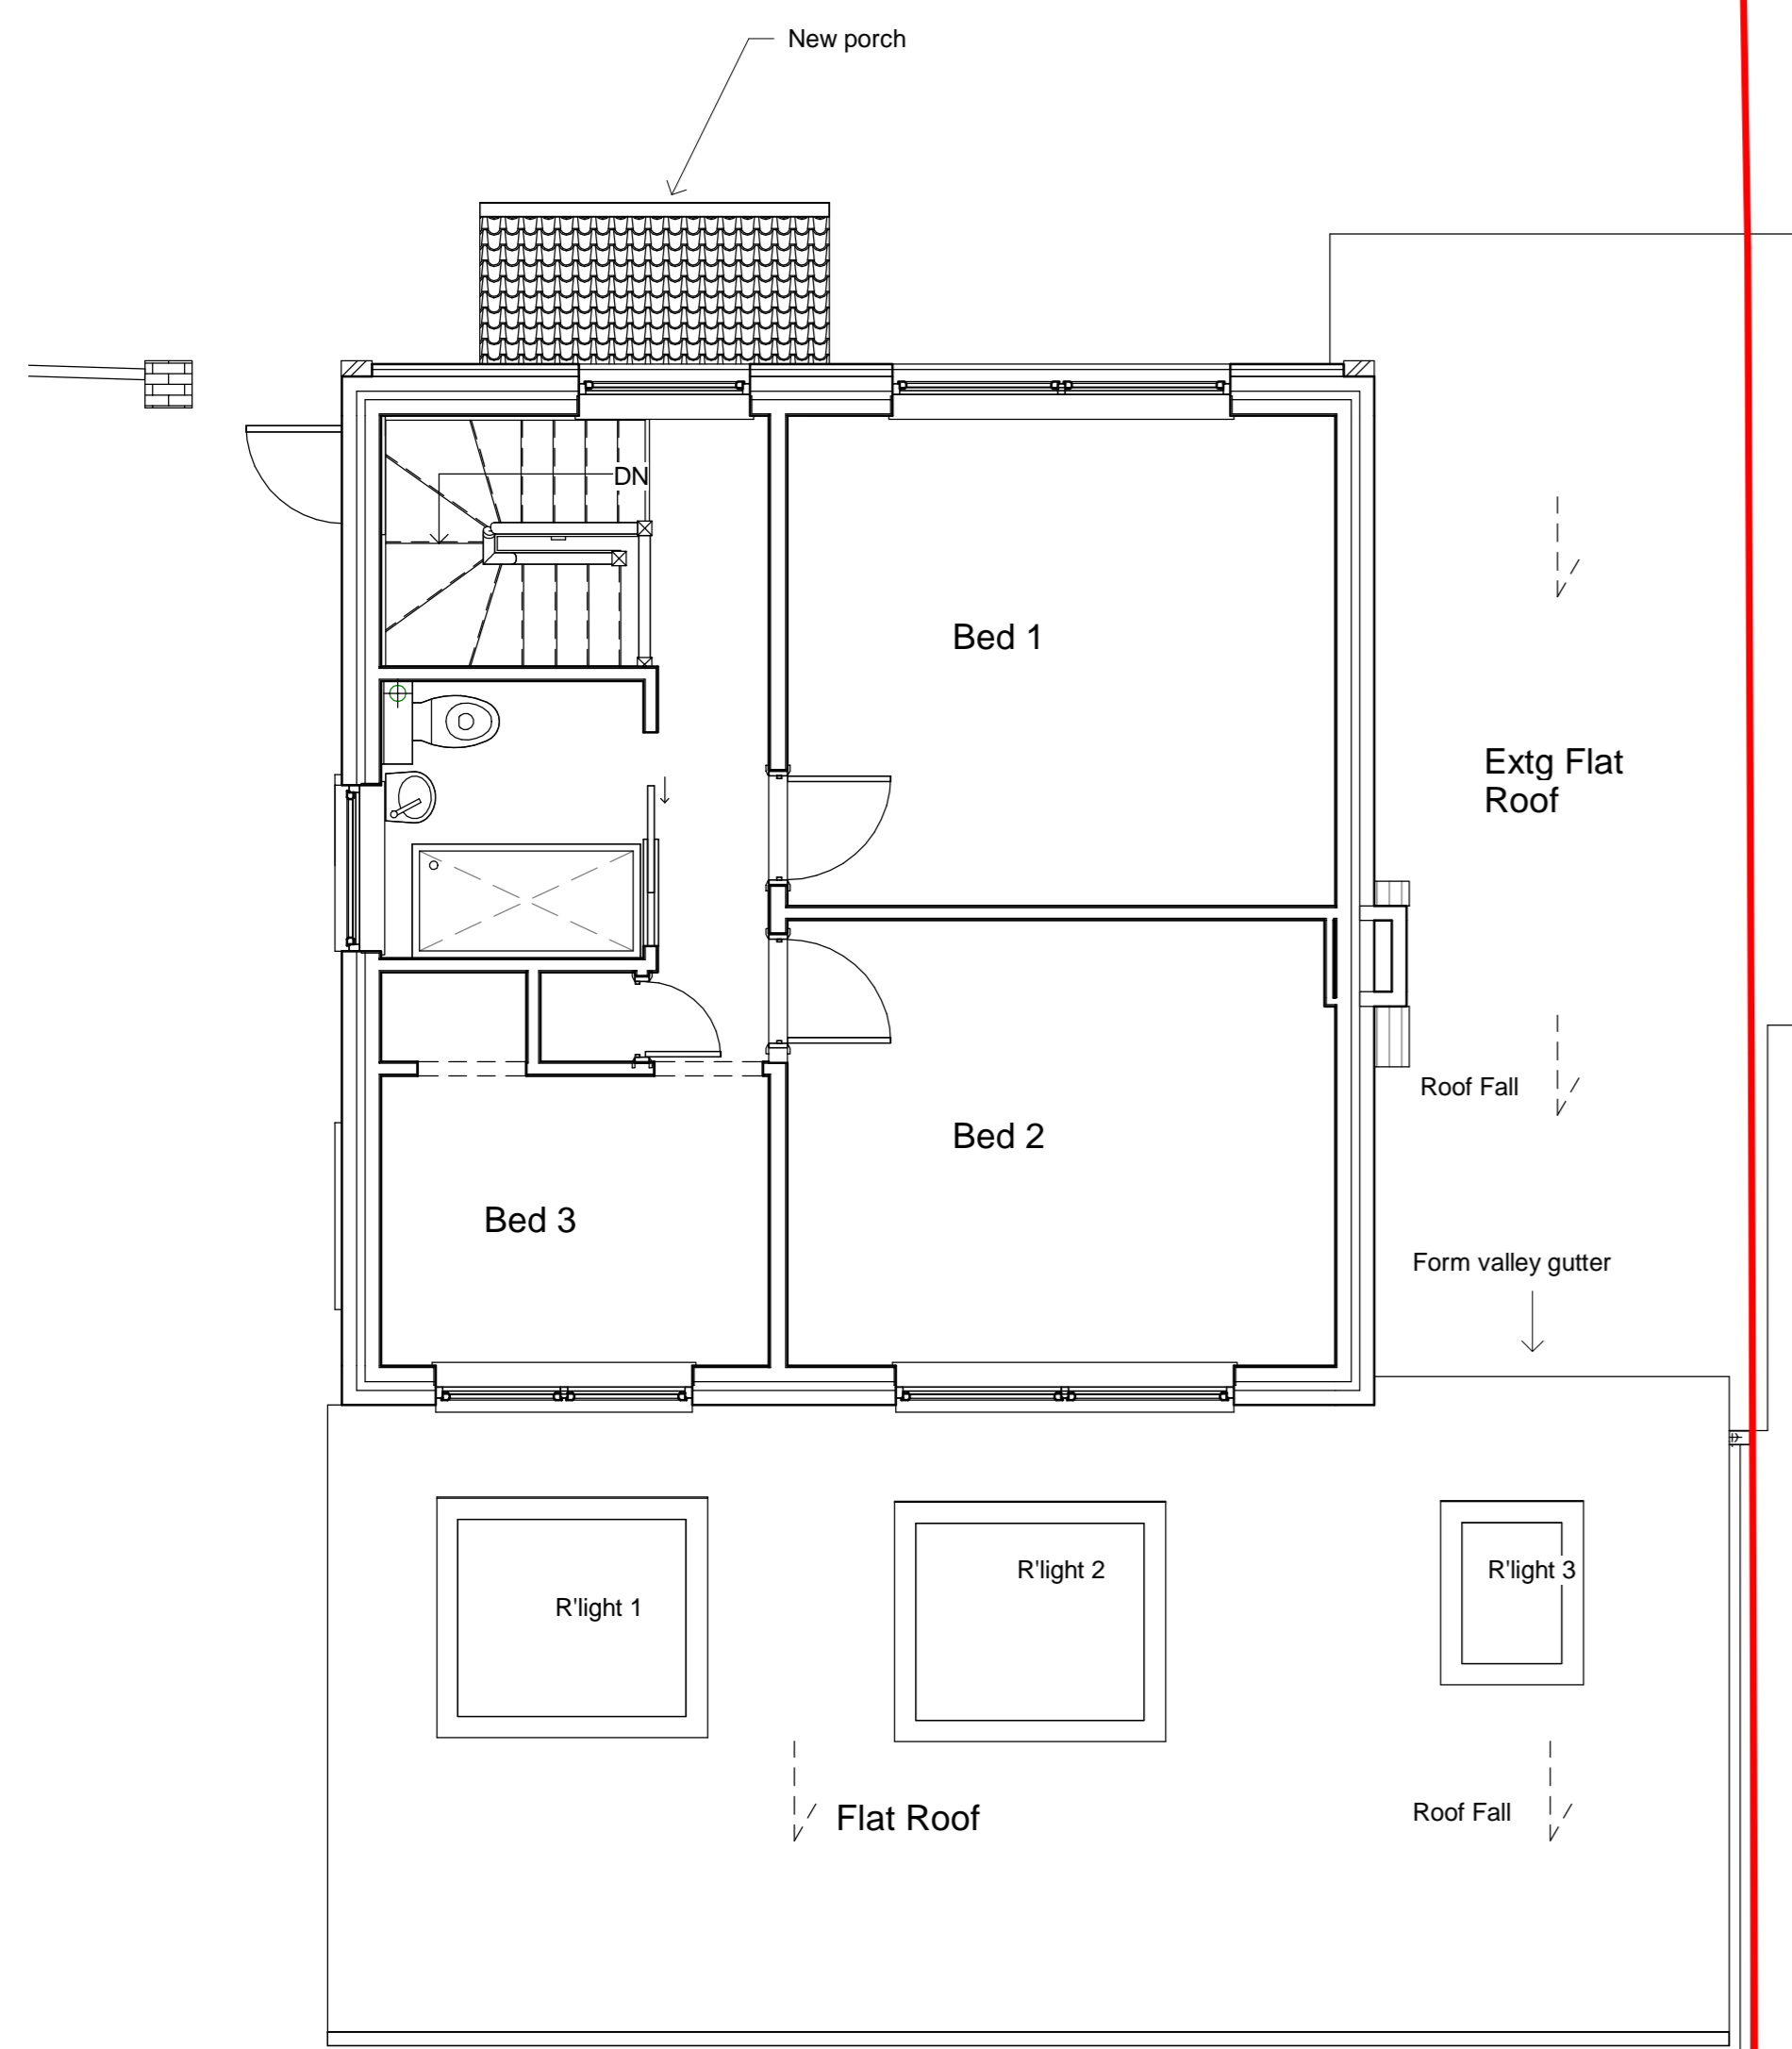



DO NOT SCALE FROM THIS DRAWING FOR CONSTRUCTION PURPOSES

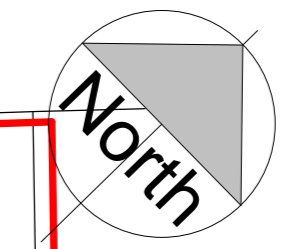

**PROPOSED FIRST FLOOR**  
1 : 50

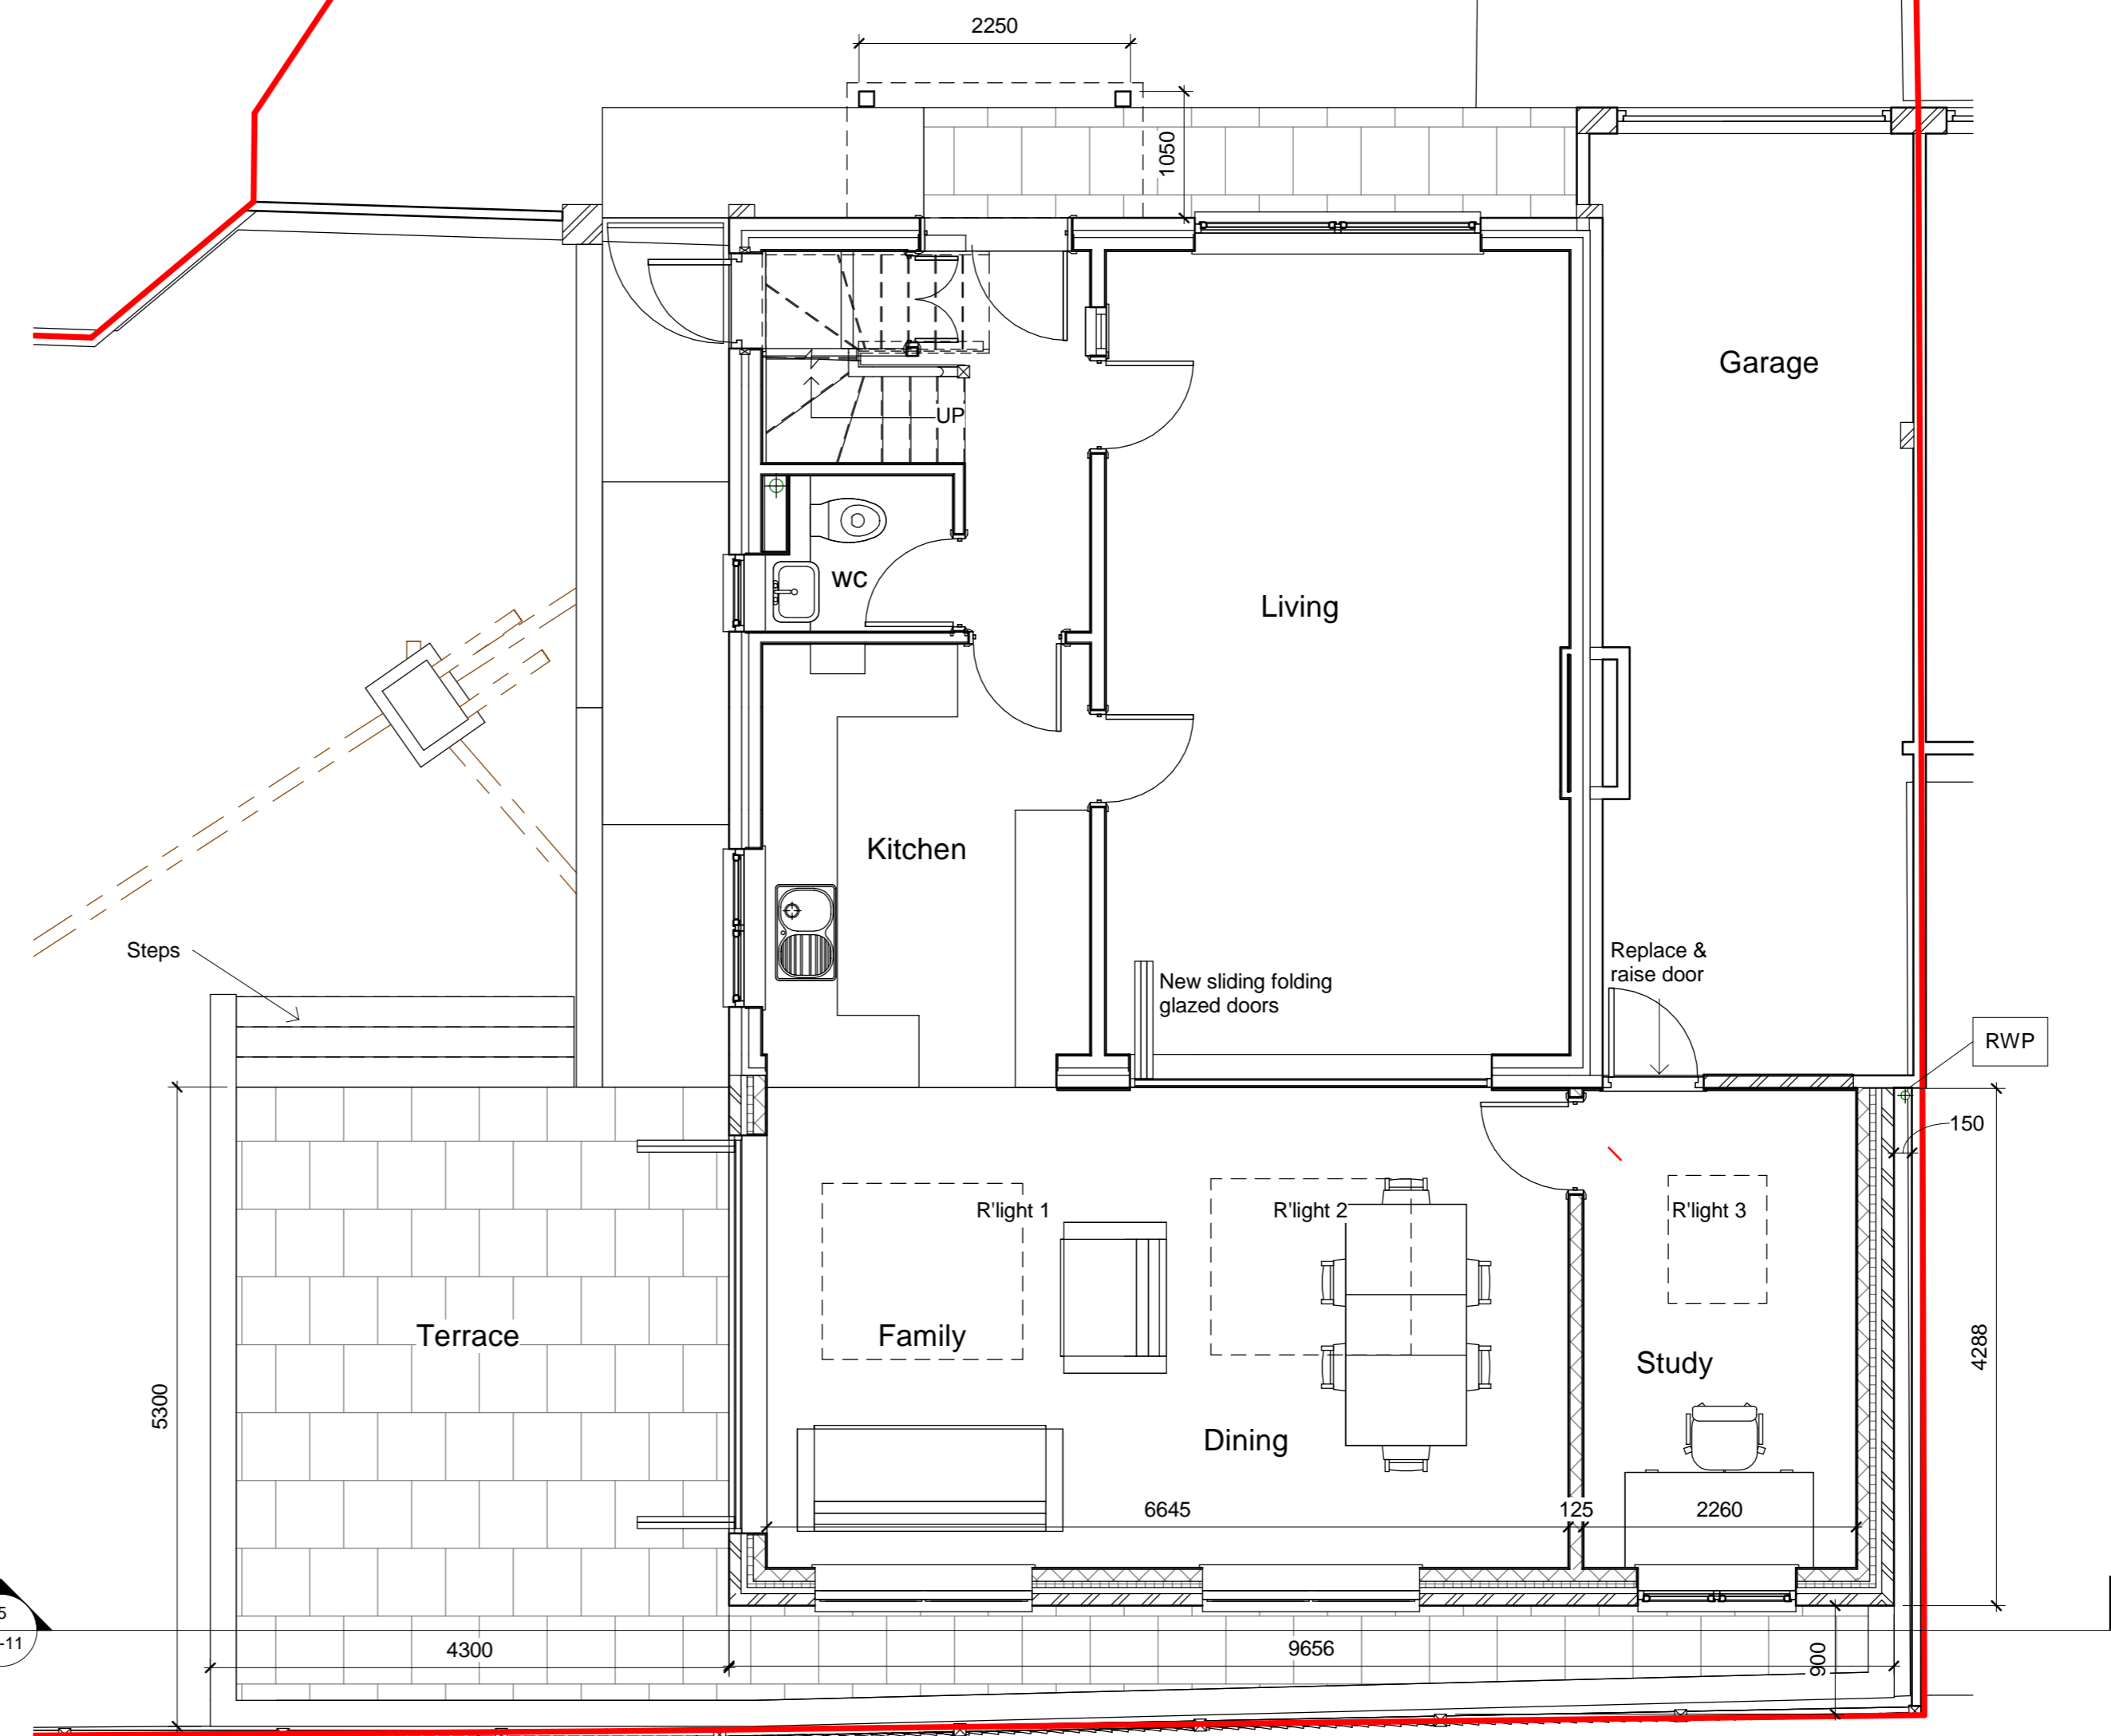

**PROPOSED GROUND FLOOR**  
1 : 50

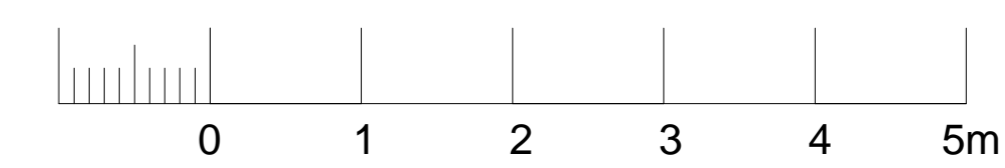

Rev	Date	Description
A	17/02/21	Revised in accordance with client meeting
B	06/04/21	Patio revised, bifolds and kitchen units updated
C	15/04/21	Dimensions added

**PROPOSED EXTENSION**

71 NORWOOD ROAD  
EFFINGHAM  
LEATHERHEAD  
KT24 5NU

**PROPOSED FLOOR PLANS**

**DONOVAN HEWITT**  
chartered architects  
The Theatre, 7 Church Street, Leatherhead  
Surrey, KT22 8DN  
tel: 01372 376236 fax: 01372 363058  
email: donovan.hewitt@btconnect.com

Date	Status		
Drawn by	Author	Checked by	Checker
Scale @ A1		1 : 50	
Project No	Drg No	Rev	
1096-03-10		C	