


Location Plan

1 : 1250

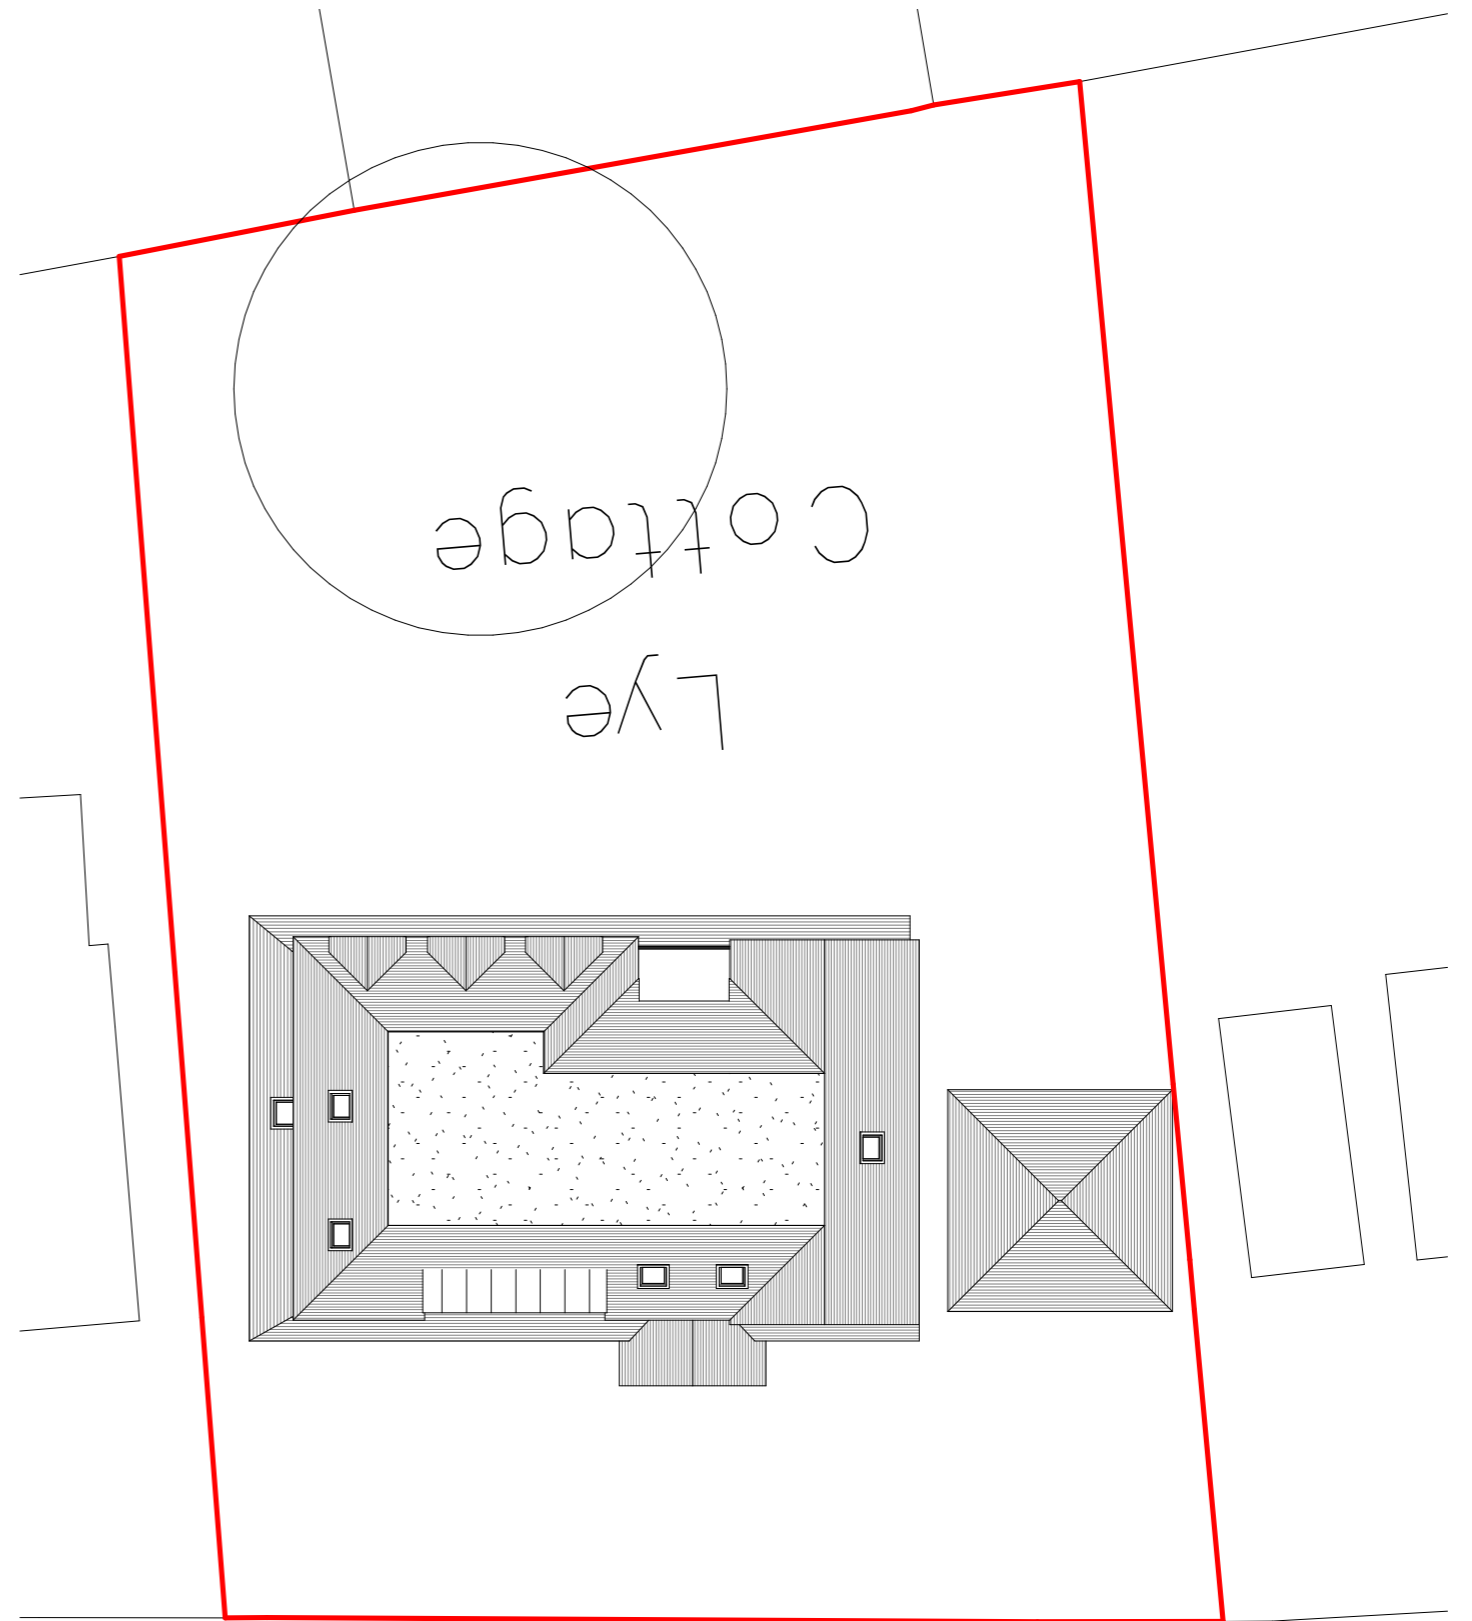

Site Plan

1 : 200



Lye Cottage, Orchard Close, East Horsley

Proposed Site Plan and Location

Scale @ A3	As indicated	Drawing number	FLU.1413.05
Date	29.01.2021	Rev	F
Drawn by	N.Millin		

No.	Description	Date