


Location Plan
1 : 1250



Site Plan
1 : 200

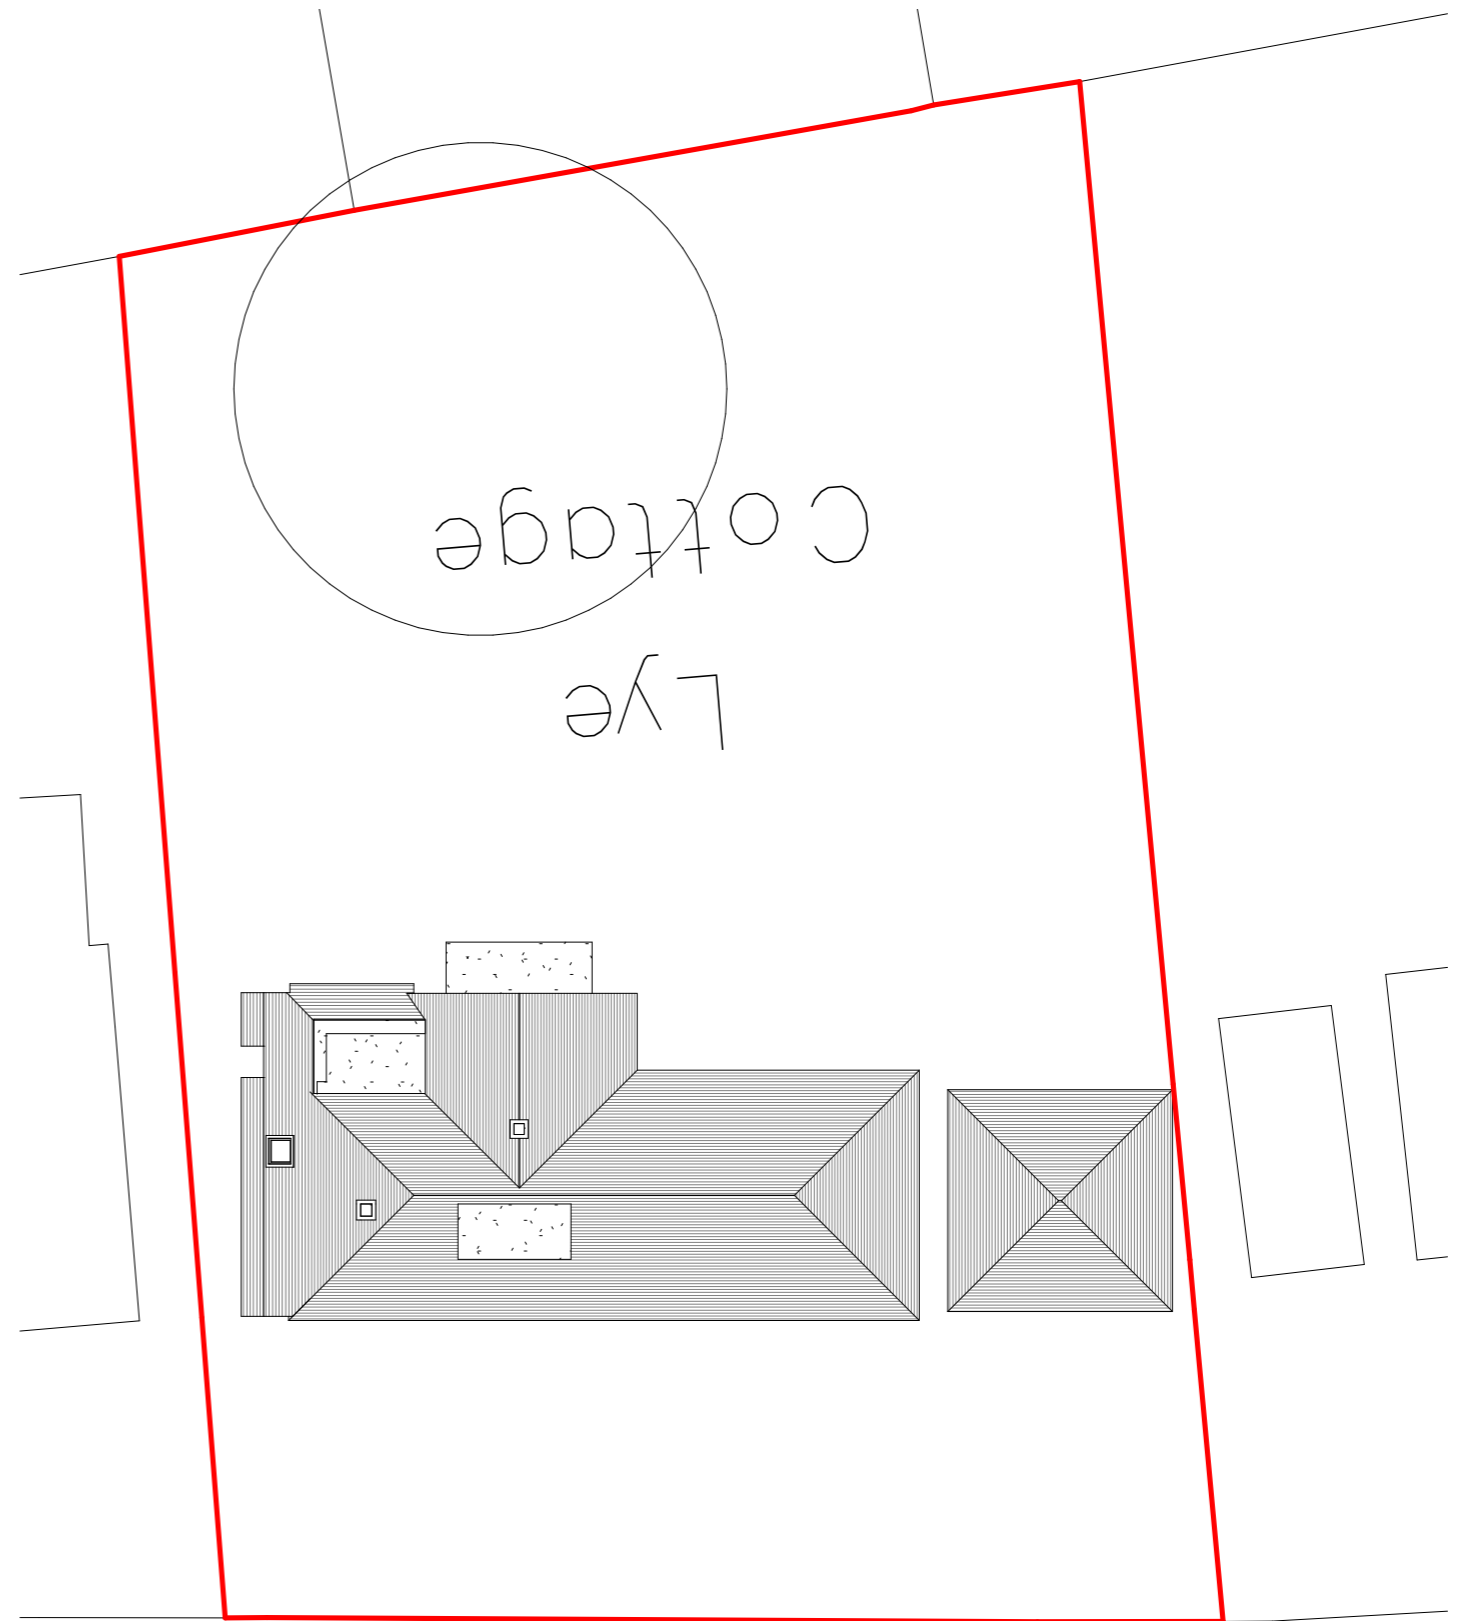

Lye Cottage, Orchard Close, East Horsley

Existing Site Plan and Location

Scale @ A3
As indicated

Date
29.01.2021

Drawn by
N.Millin

Drawing number
FLU.1413.01

Rev
A

| No. | Description | Date |
|-----|-------------|------|
| | | |
| | | |
| | | |
| | | |