

128 Poplar road, Solihull - Existing Plans & Elevations

Notes

© This drawing is the copyright of Cowley Design and may not be reproduced or used except by written permission. Figure dimensions to have precedence over scaling. Read this drawing in conjunction with the outline specification. Check site dimensions prior to fabrication, etc.

Whether specifically stated or not, all work is to comply with: The Building Regulations The client's Brief agreed with the Builder.

The Client will be responsible for appointing the Builder and for providing contract administration services on the project. After submission of the building regulation application, the Builder will be responsible for complying with the building regulations and liaising fully with the Local Authority Building Control.


The proposed works may affect the adjoining owners property as prescribed in the Party Wall etc. Act 1996. The client is required to seek independent advice from a Party Wall Surveyor on all matters relating to the requirements of the Act.

THIS DRAWING IS FOR PLANNING AND OUTLINE BUILDING REGULATIONS ONLY.

Notes:




FRONT ELEVATION SCALE 1:100

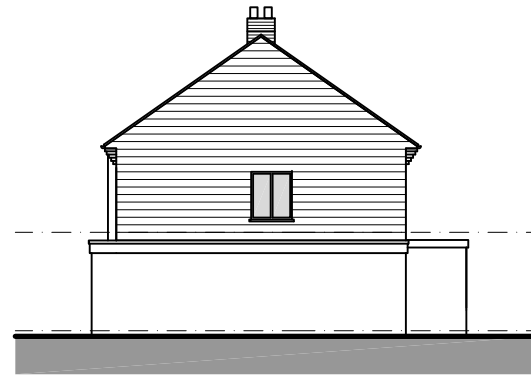


SIDE ELEVATION 1 SCALE 1:100



REAR ELEVATION SCALE 1:100

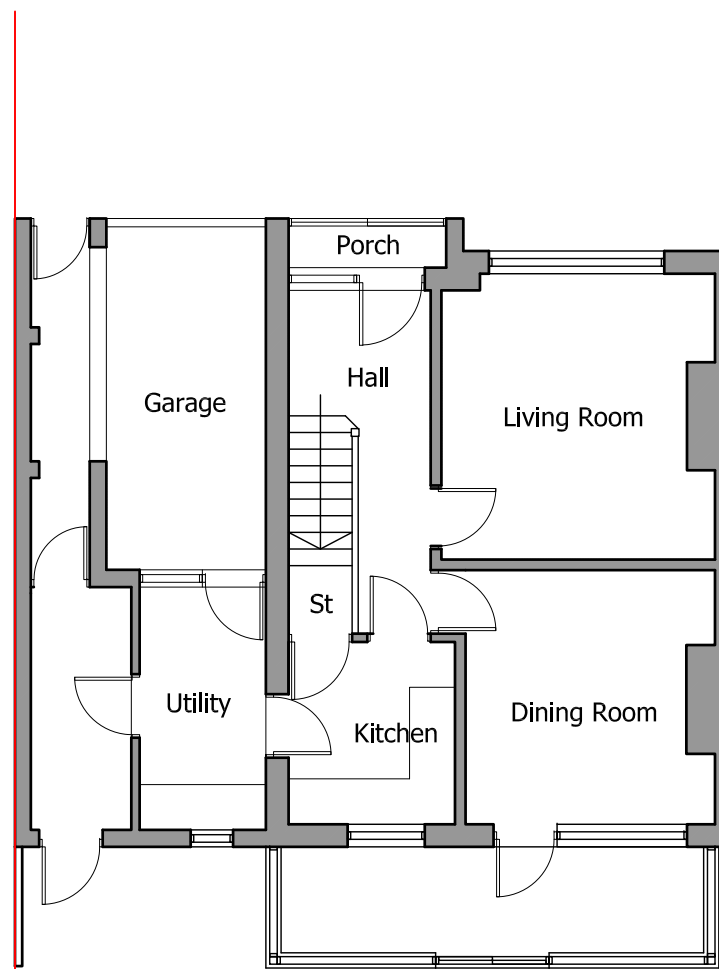


GROUND FLOOR PLAN SCALE 1:50

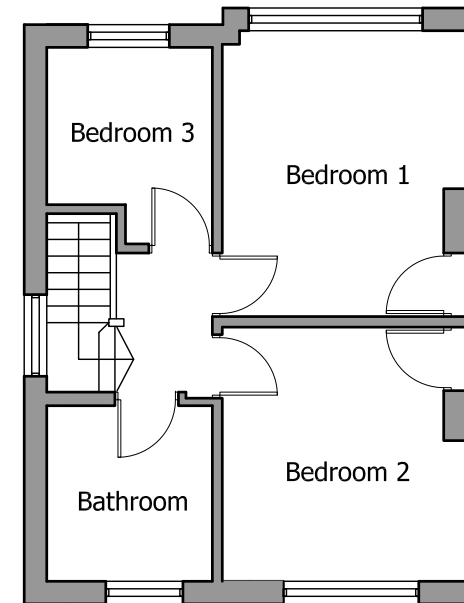

FIRST FLOOR PLAN SCALE 1:50

REV	DATE	AMENDMENT	BY	CHK

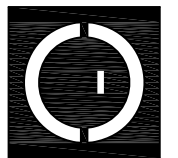

COWLEY DESIGN
www.cowleydesignarchitects.com

MRS & MRS GEOBEY
128 POPLAR ROAD
SOLIHULL

EXISTING FLOOR
PLANS & ELEVATIONS

SCALE	1:50 @A1 1:100 @A3	DATE	MAR 2021
JOB NO	CD_21_02		
DWG NO	01	REV	