



**DO NOT SCALE DIMENSIONS FROM DRAWING**


- NOTES:**
1. ALL DIMENSIONS ARE IN MILLIMETERS.
  2. DO NOT SCALE FROM THIS DRAWING.
  3. THIS DRAWING IS TO BE READ IN CONJUNCTION WITH ALL OTHER DRAWINGS AND DOCUMENTS. THE USER SHOULD CONSULT THE DRAWING LIST FOR A COMPLETE LIST OF ALL DRAWINGS.
  4. TO COMMENCEMENT OF CONSTRUCTION WORKS.
  5. THE ENGINEER/ARCHITECT SHOULD BE CONTACTED IMMEDIATELY IF THE DRAWING IS FOUND TO BE IN CONFLICT WITH ANY OTHER DRAWING THAT SHOULD BE FOUND ON SITE.

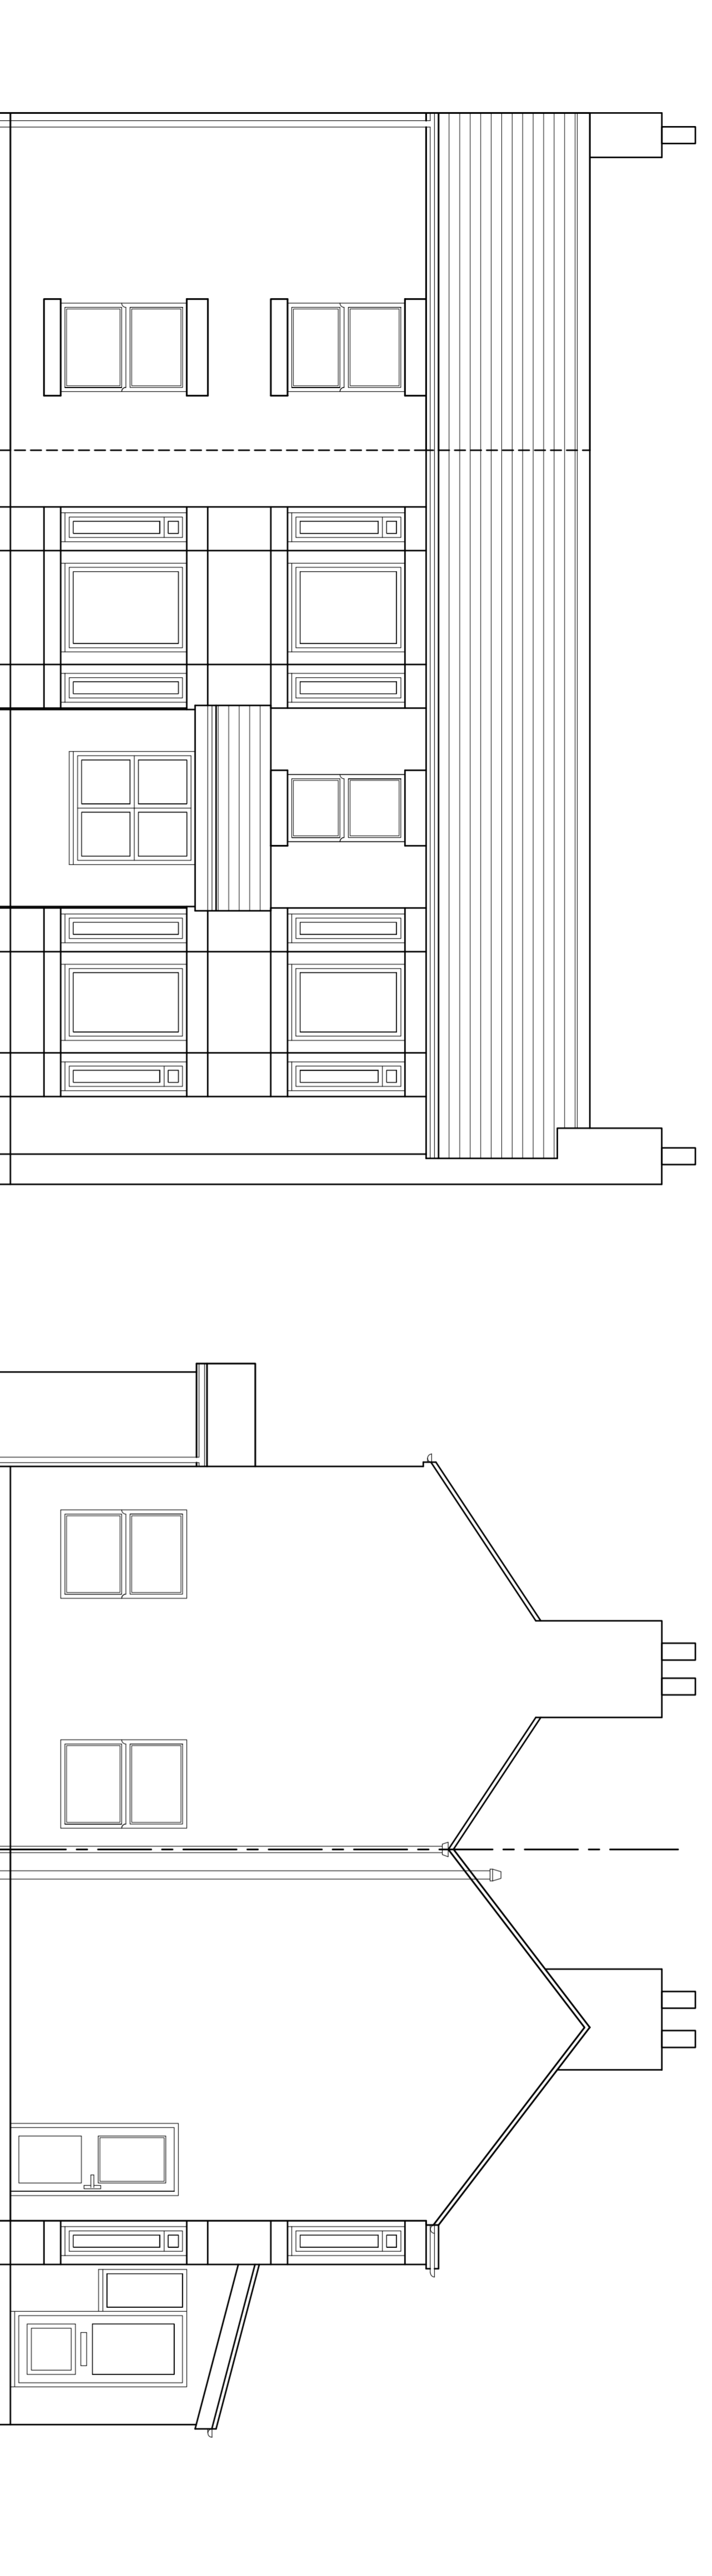


**NORTH ELEVATION**

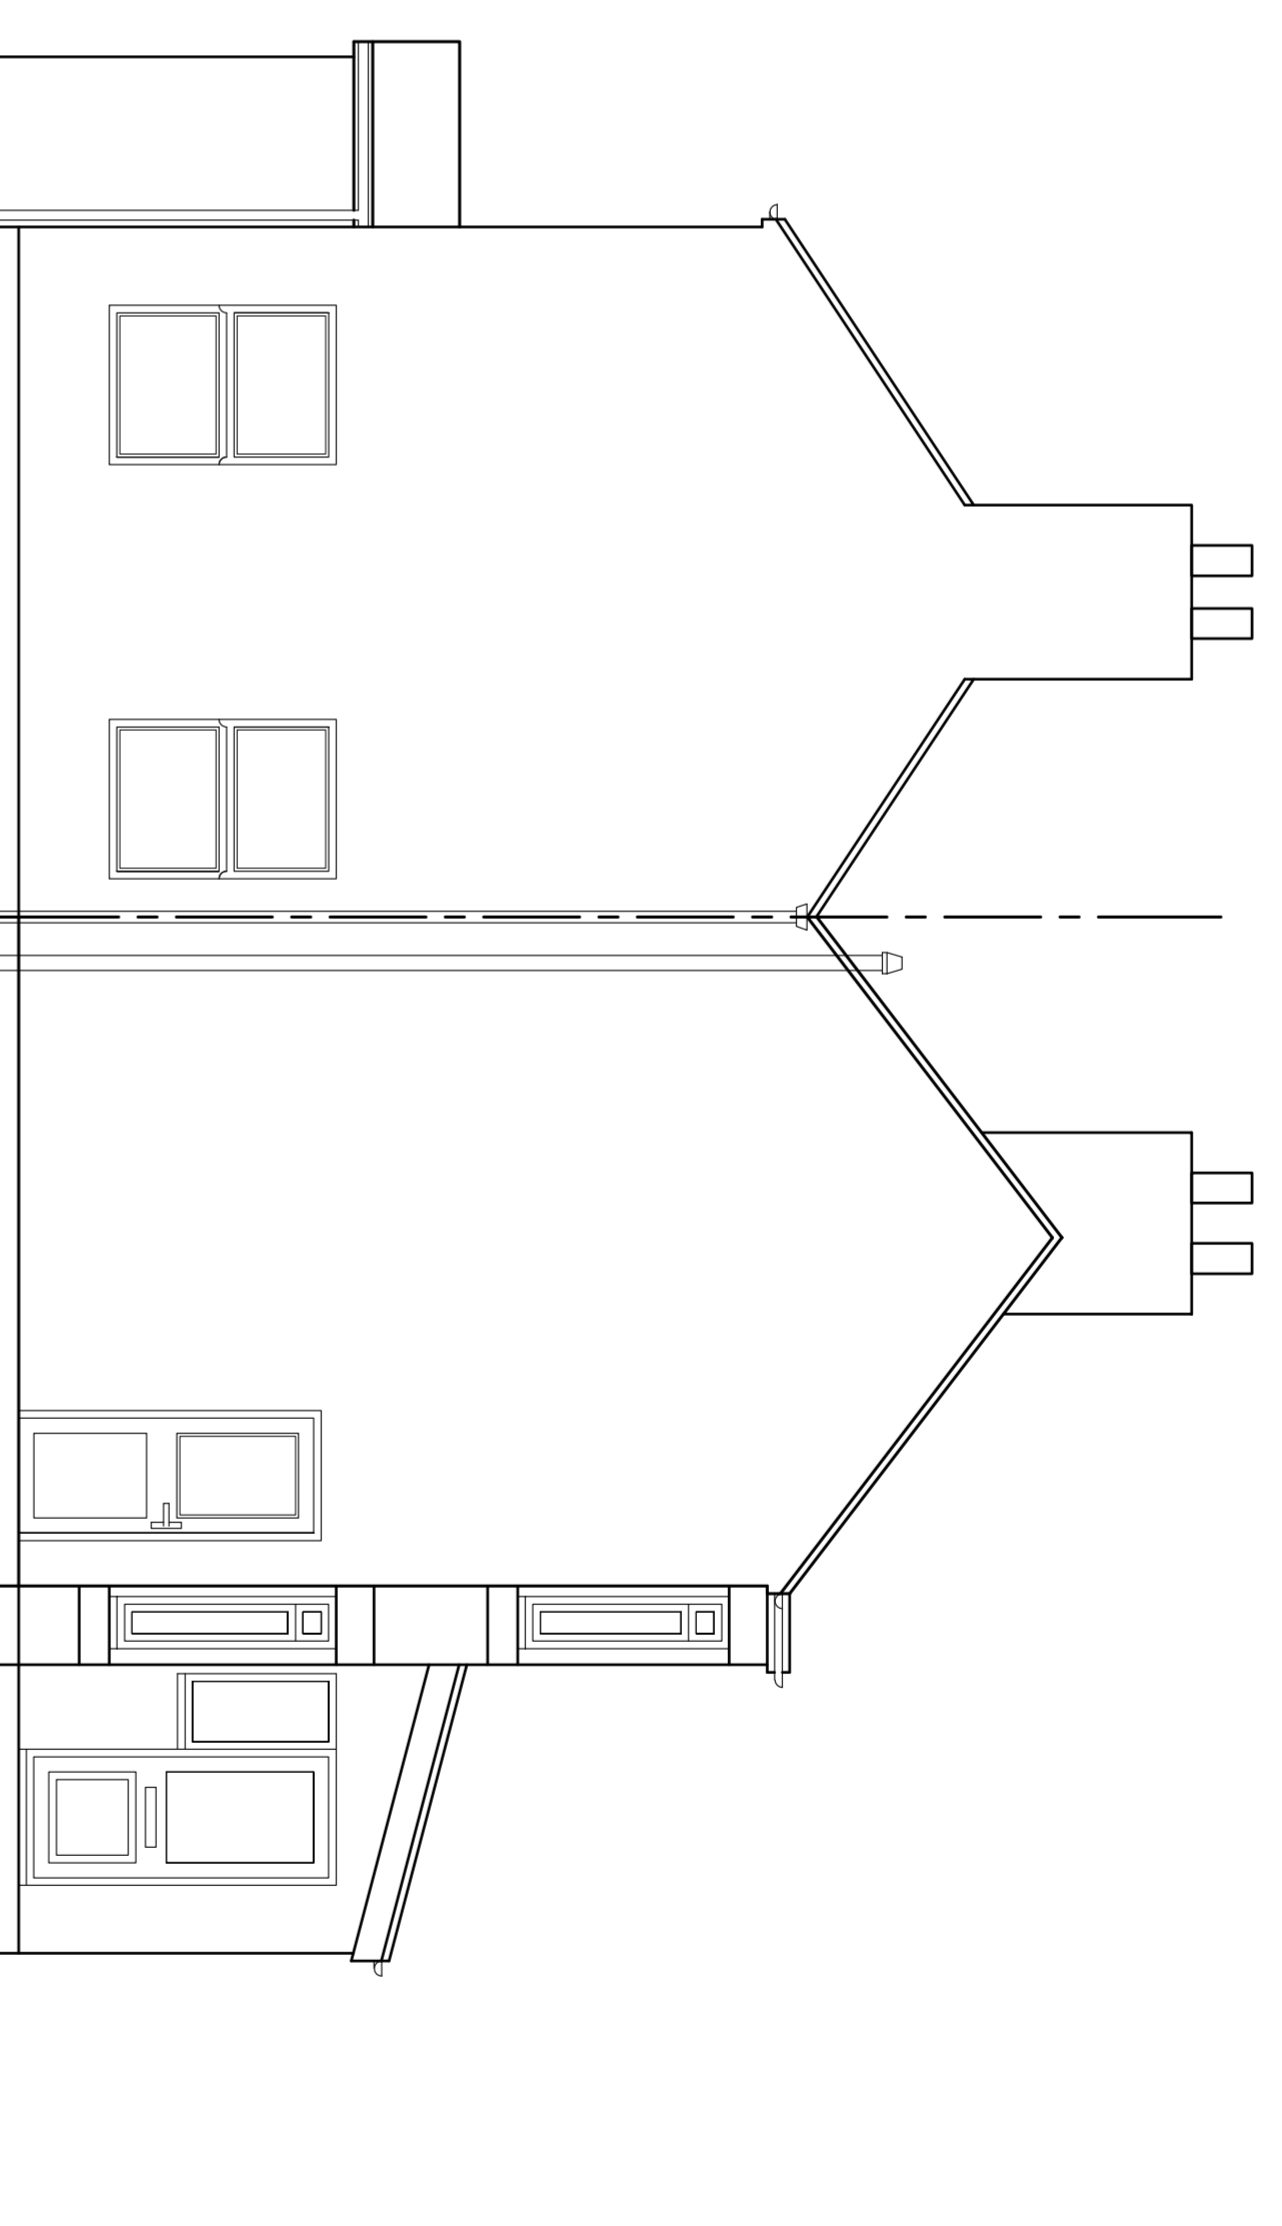

**EAST ELEVATION**

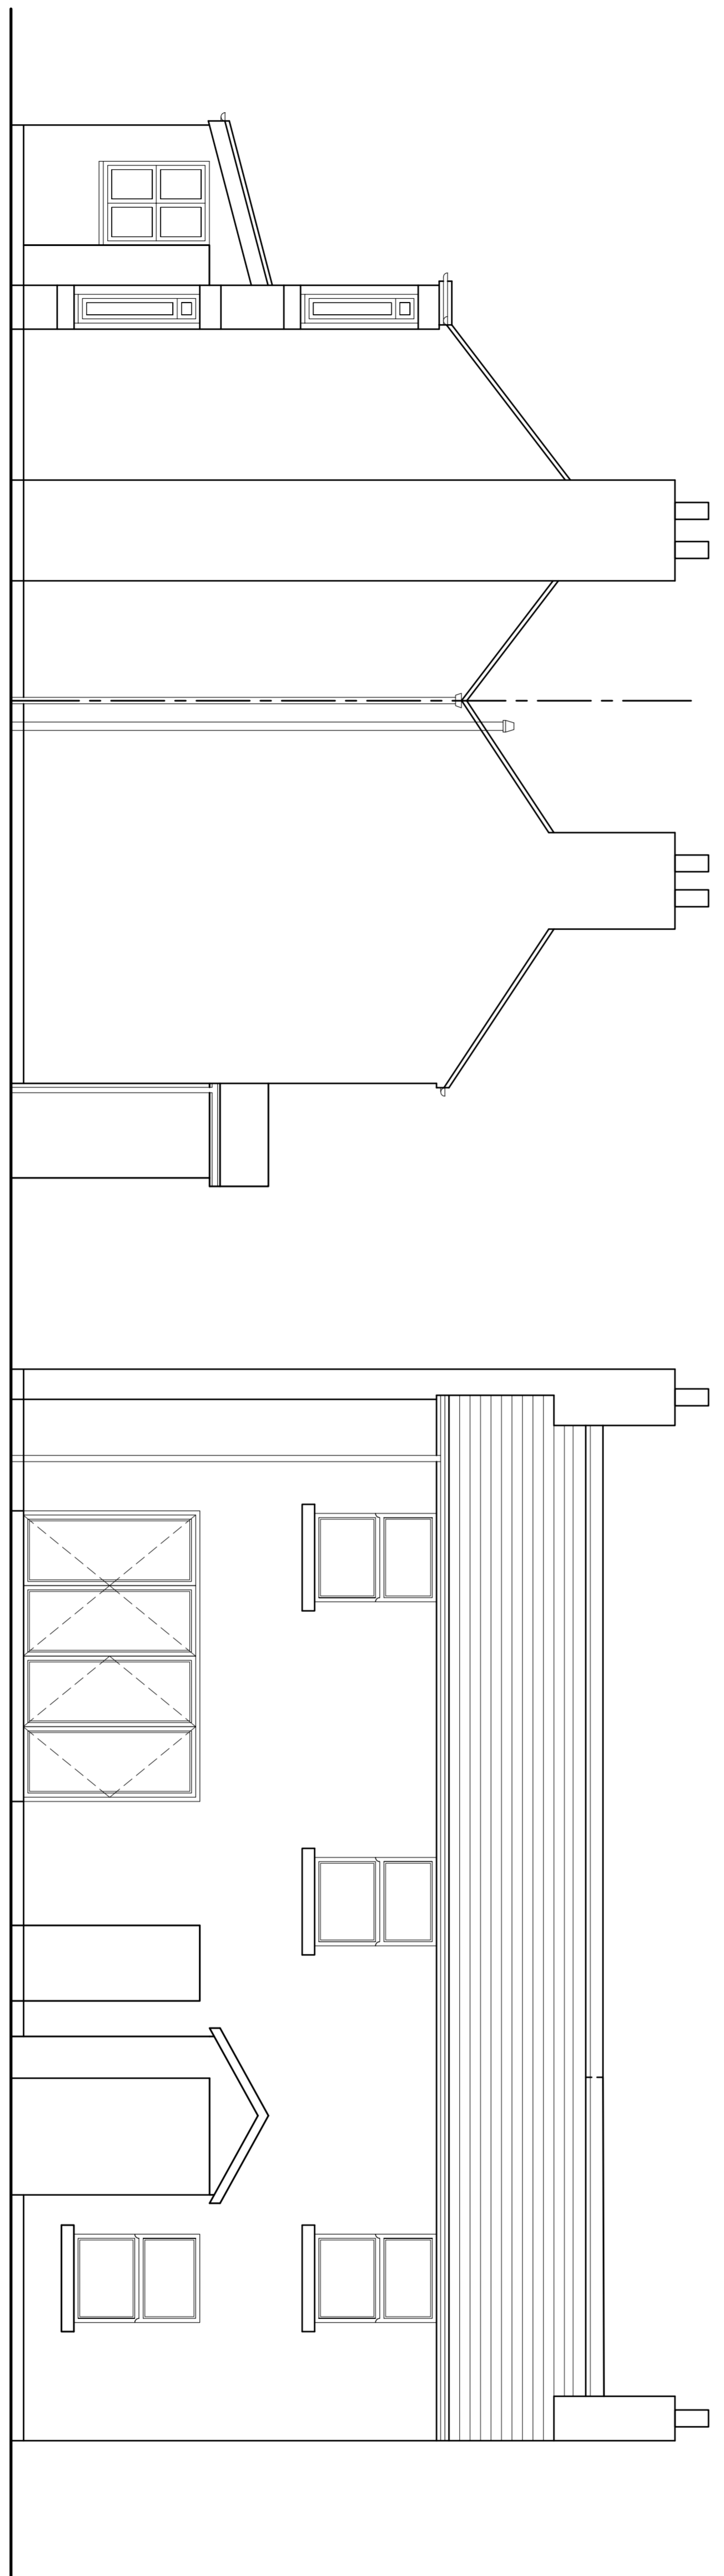

**WEST ELEVATION**

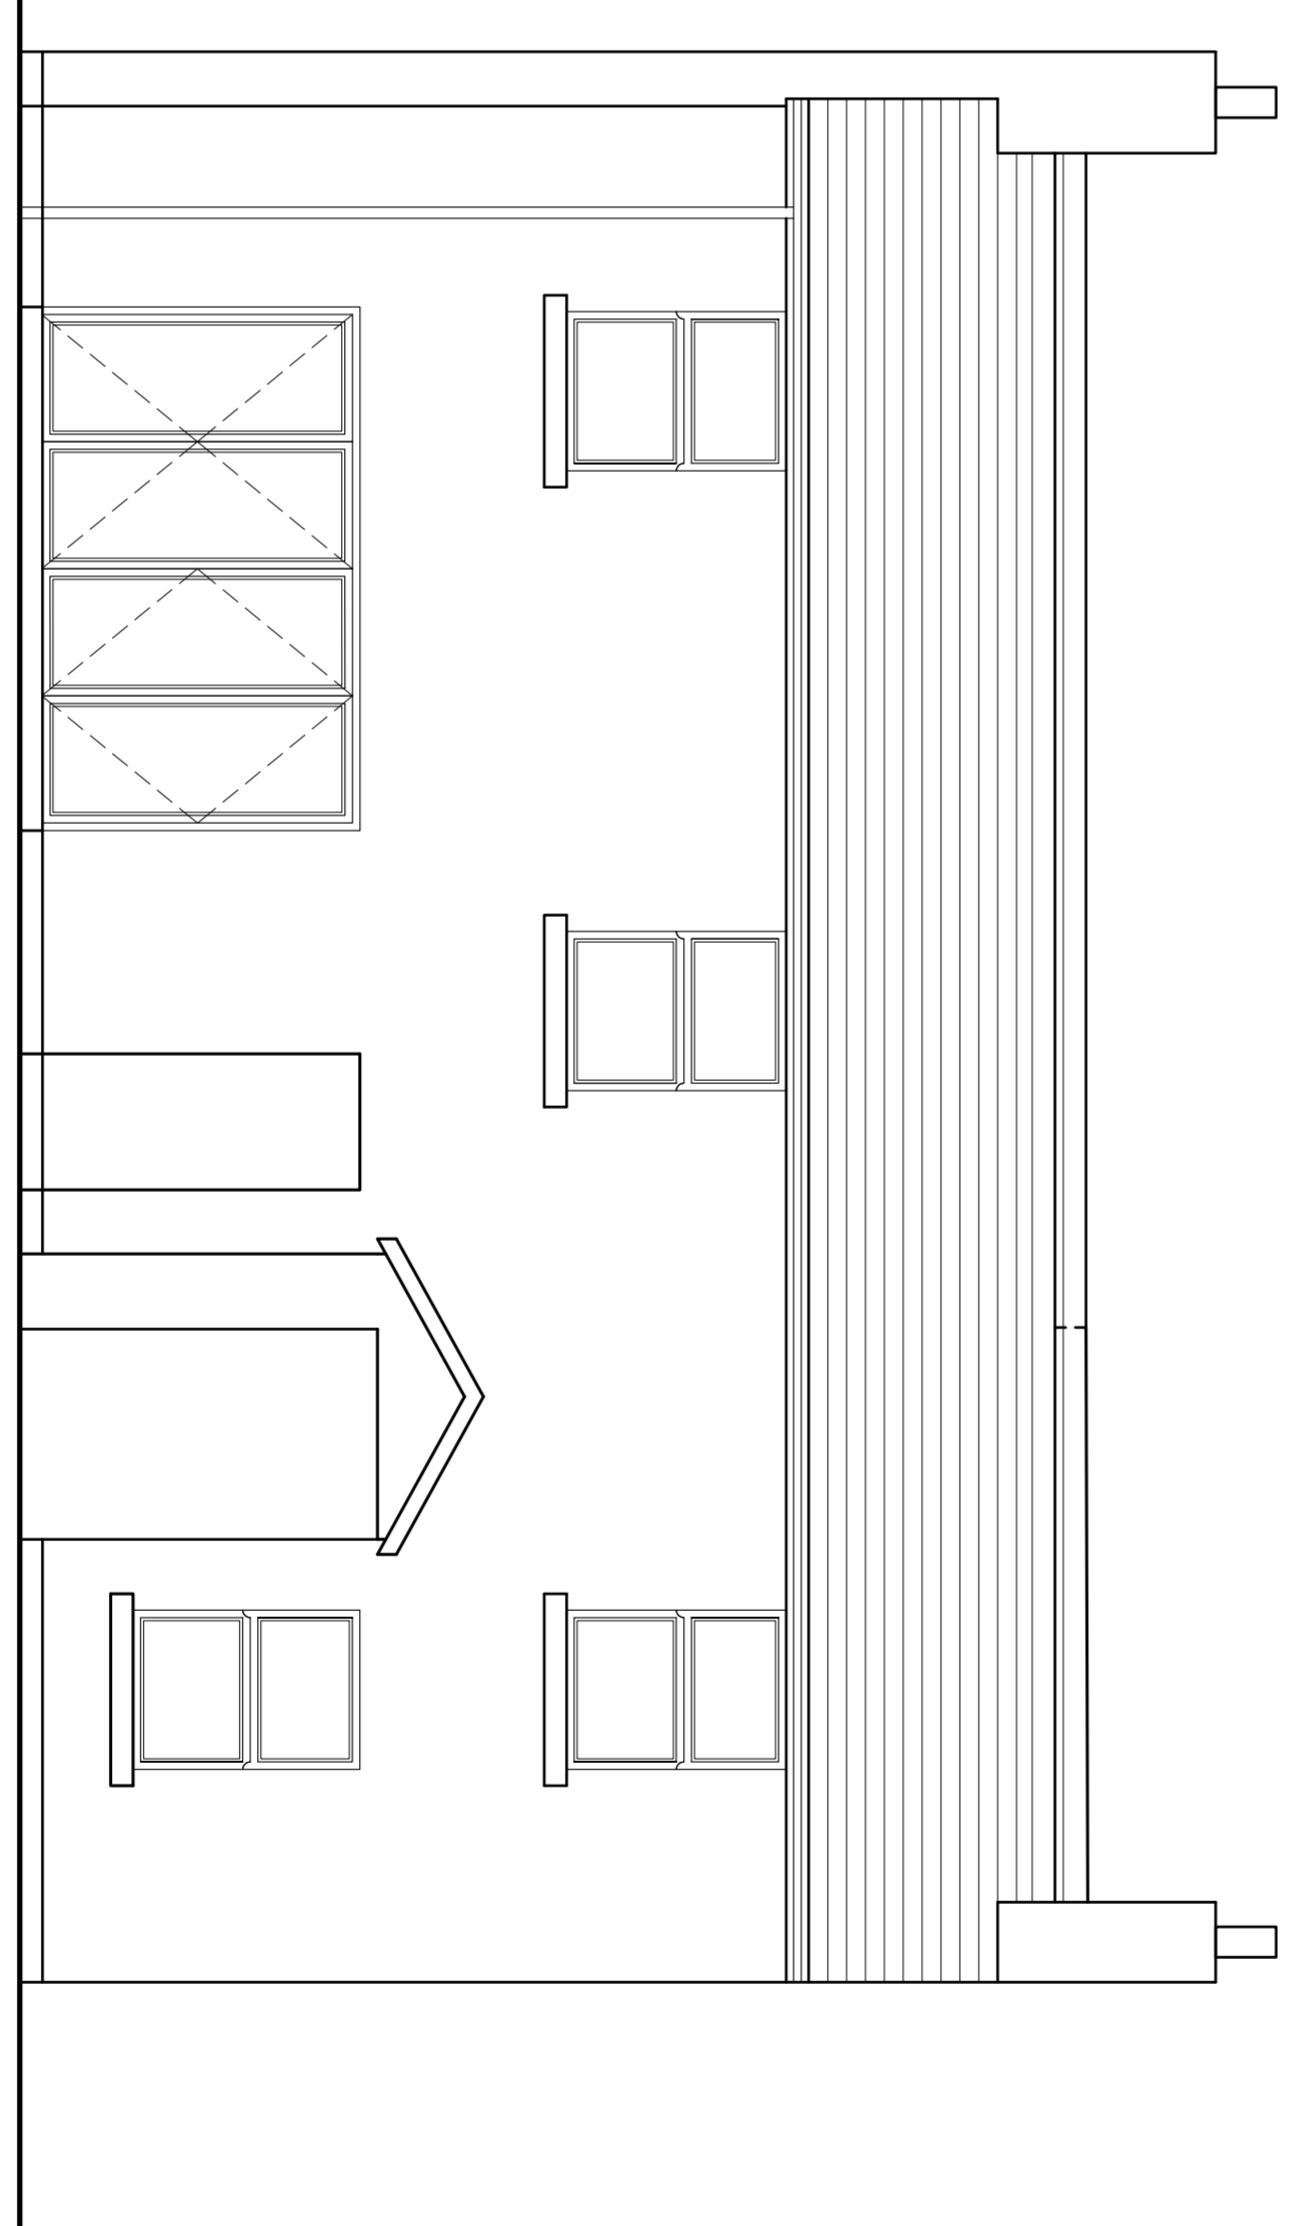

**SOUTH ELEVATION**

MATERIAL SPECIFICATION
ROOF CLADDING SLATE TO MATCH EXISTING
EXTERNAL WALLS SANDSTONE TO MATCH EXISTING
WINDOWS & DOORS BROWN TIMBER DOUBLE GLAZING SANDSTONE UNITLS TO MATCH EXISTING
FACIA & EAVES BOARDS TO MATCH EXISTING
RAINFALL GOODS TO MATCH EXISTING

Rev.	A	Material Specification Added	Date	08/03/21	By	JG
Amendments						

**Keystone Design Associates Ltd.**  
 Registered Office: 81-83 Church Street, WIRRAL, CH49 4EJ  
 Tel: 0151 253 4490, Fax: 0151 253 7590, Email: info@keystonedesign.co.uk

PROJECT ADDRESS: SEAVIEW HOUSE, MORETON COMMON, WIRRAL

PROJECT TITLE: HOUSE CONVERSION

DRAWING TITLE: ELEVATIONS

Client	MR TOM HILL	Scales	1:50 @A1
Drawn	JG	Checked	
Date	18/06/2020	Revision	A
Drawing No.	AO20/096/BR/01		

THIS DRAWING & CONTENTS ARE THE PROPERTY OF KEYSTONE DESIGN ASSOCIATES LTD. UNAUTHORIZED REPRODUCTION OF THE WHOLE OR ANY PART THEREOF IN ANY FORM OR BY ANY MEANS, ELECTRONIC OR MECHANICAL, INCLUDING PHOTOCOPYING, RECORDING, OR BY ANY INFORMATION STORAGE AND RETRIEVAL SYSTEM, IS STRICTLY PROHIBITED. ANY UNAUTHORIZED REPRODUCTION OR DISTRIBUTION OF THIS DRAWING WILL BE PROSECUTED TO THE FULL EXTENT OF THE LAW.

H:\Documents\Drawings\2020\SEAVIEW

