



Existing Elevation

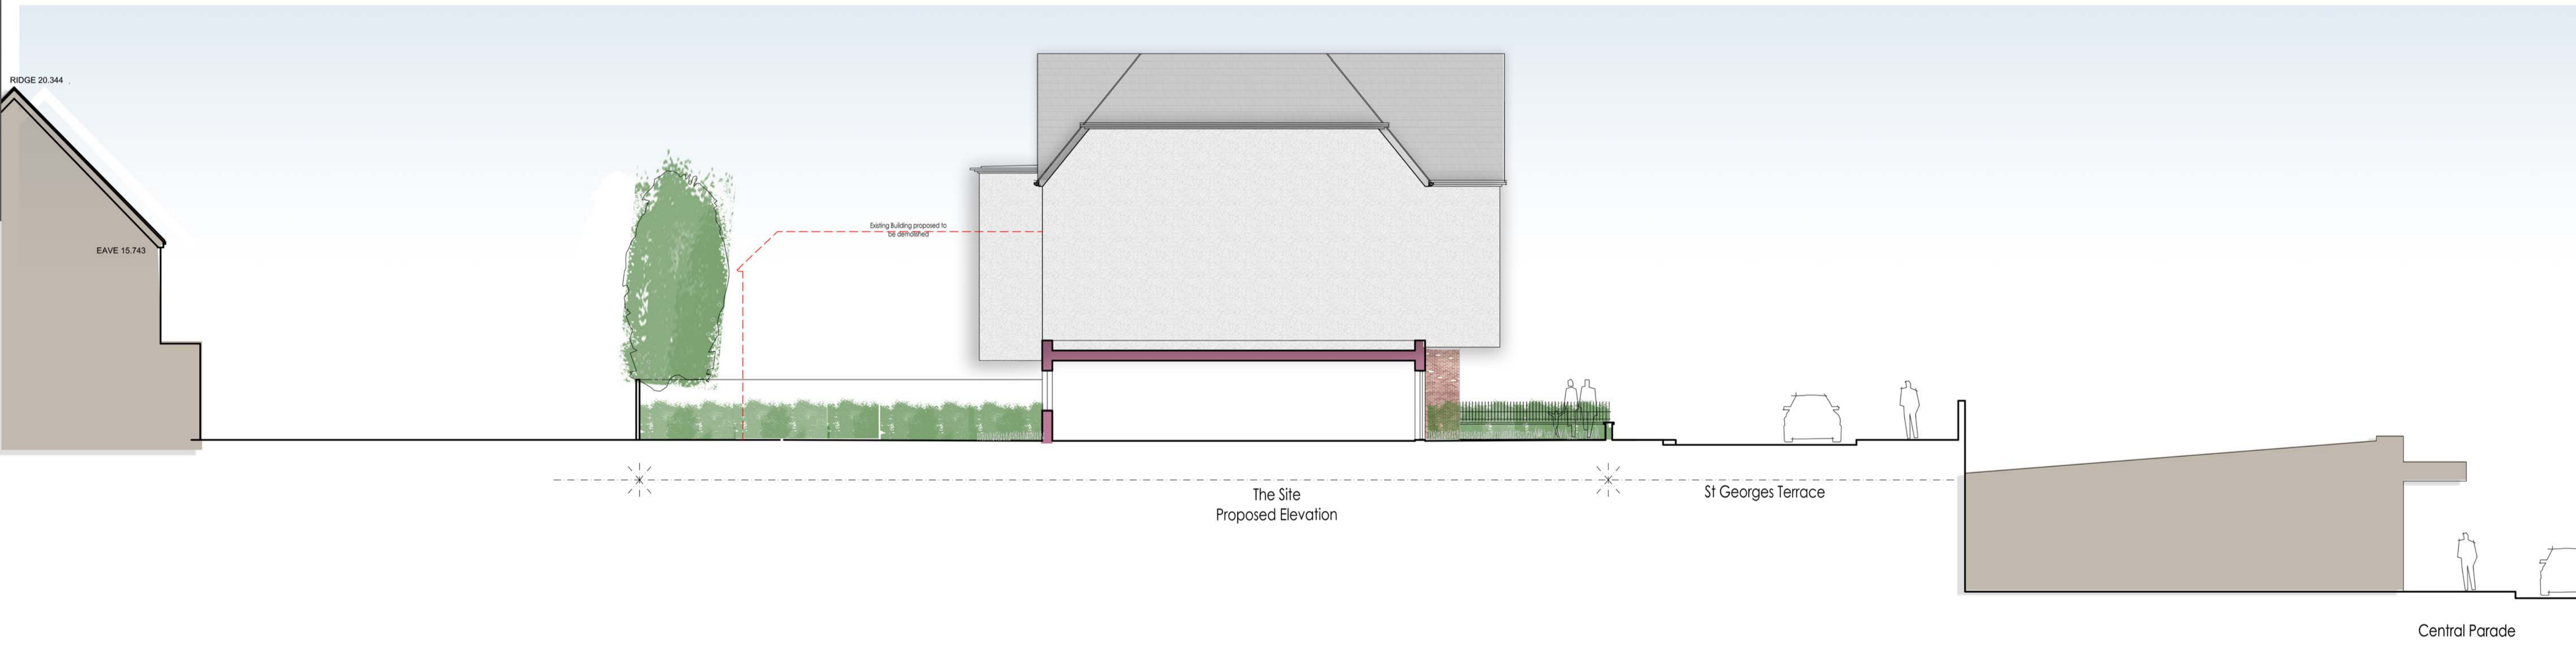

Proposed Elevation

 

Proposed Residential Development
22 to 23 St Georges Terrace, Herne Bay, Kent

Proposed
East Elevation

Project Name; Drawing Name;