


GENERAL NOTES:

Do not scale from this drawing - use figured dimensions only. Unless otherwise noted all dimensions are given in millimeters.

All dimensions must be verified on site before commencement of work or the fabrication of any items. Any discrepancies must be reported to the Architect.

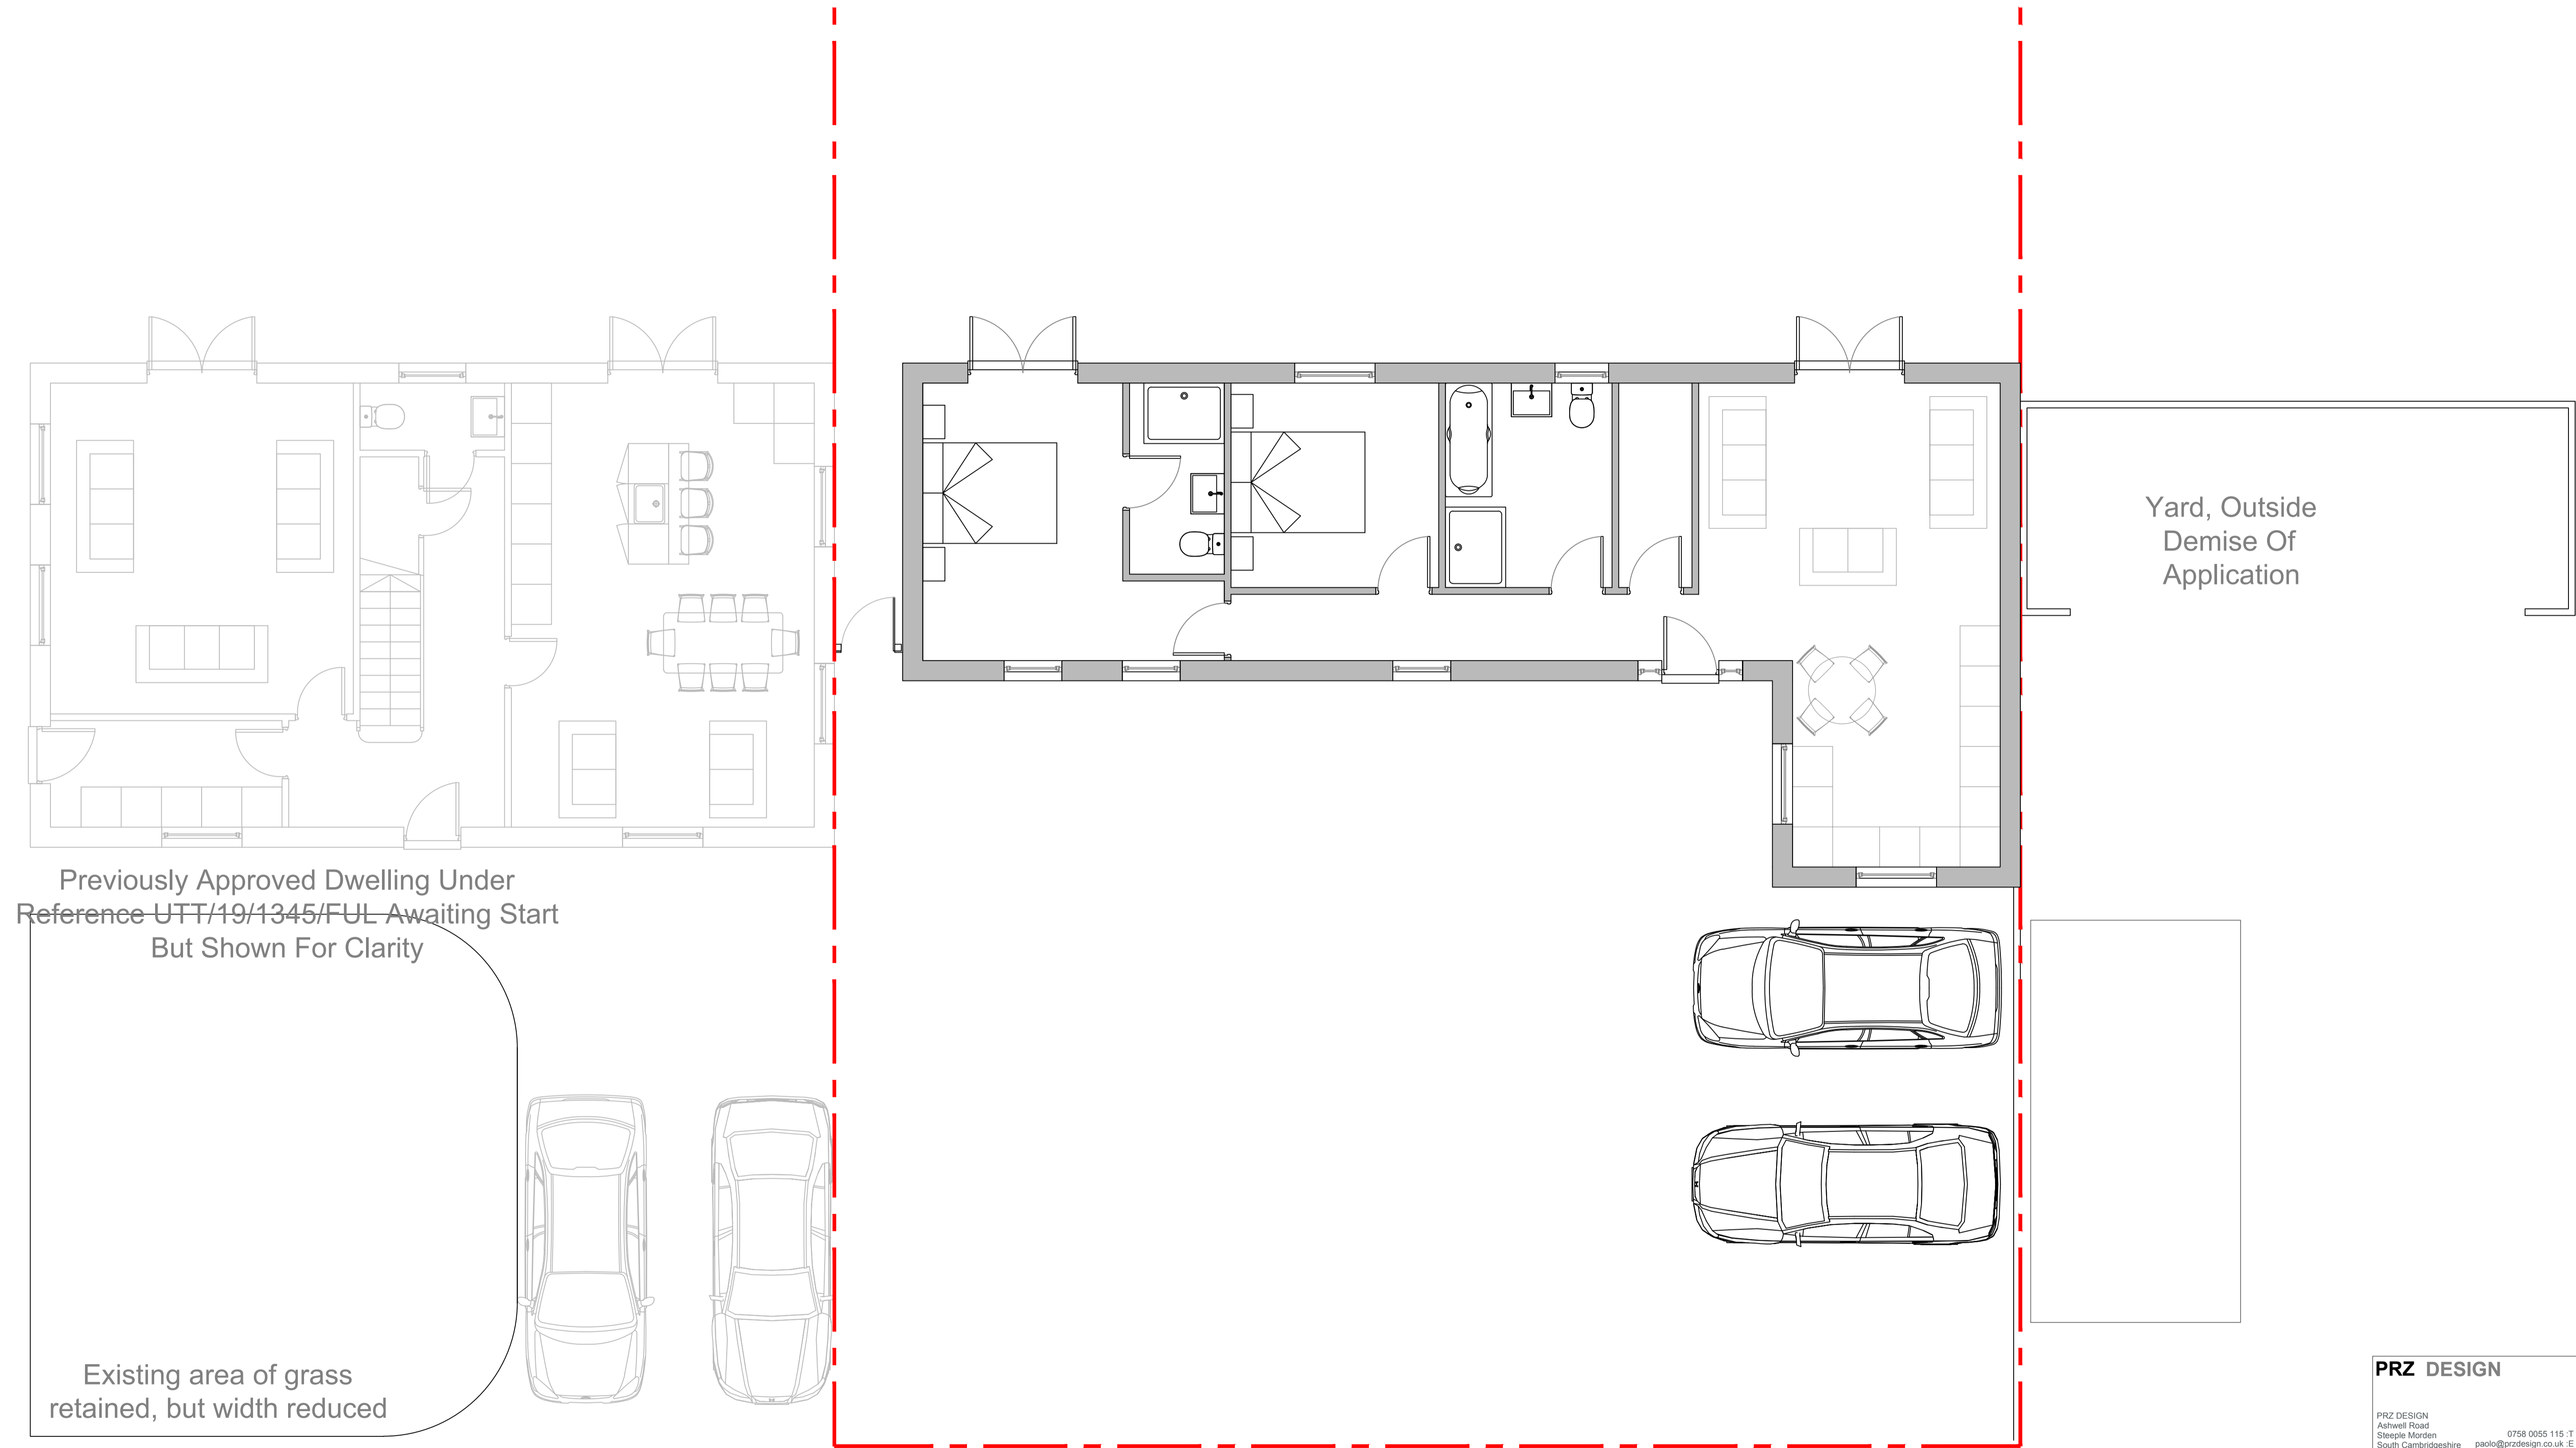

Previously Approved Dwelling Under Reference UTT/19/1345/FUL Awaiting Start But Shown For Clarity

Existing area of grass retained, but width reduced

Yard, Outside Demise Of Application

PRZ DESIGN

PRZ DESIGN
Ashwell Road
Staple Morden
South Cambridgeshire
SG8 0NZ

0758 0055 115 T

paolo@przdesign.co.uk E

www.przdesign.co.uk W

Project:

The Old Stables

Client:

Mr & Mrs Collins

Drawing:

Proposed Ground Floor Plan

Drawing Number:

2021_02_003

Rev:

P1

Date:

April 2021

Scale:

1:50 @ A1

PLANNING SUBMISSION

