


GENERAL NOTES:

Do not scale from this drawing - use figured dimensions only. Unless otherwise noted all dimensions are given in millimeters.


All dimensions must be verified on site before commencement of work or the fabrication of any items. Any discrepancies must be reported to the Architect.

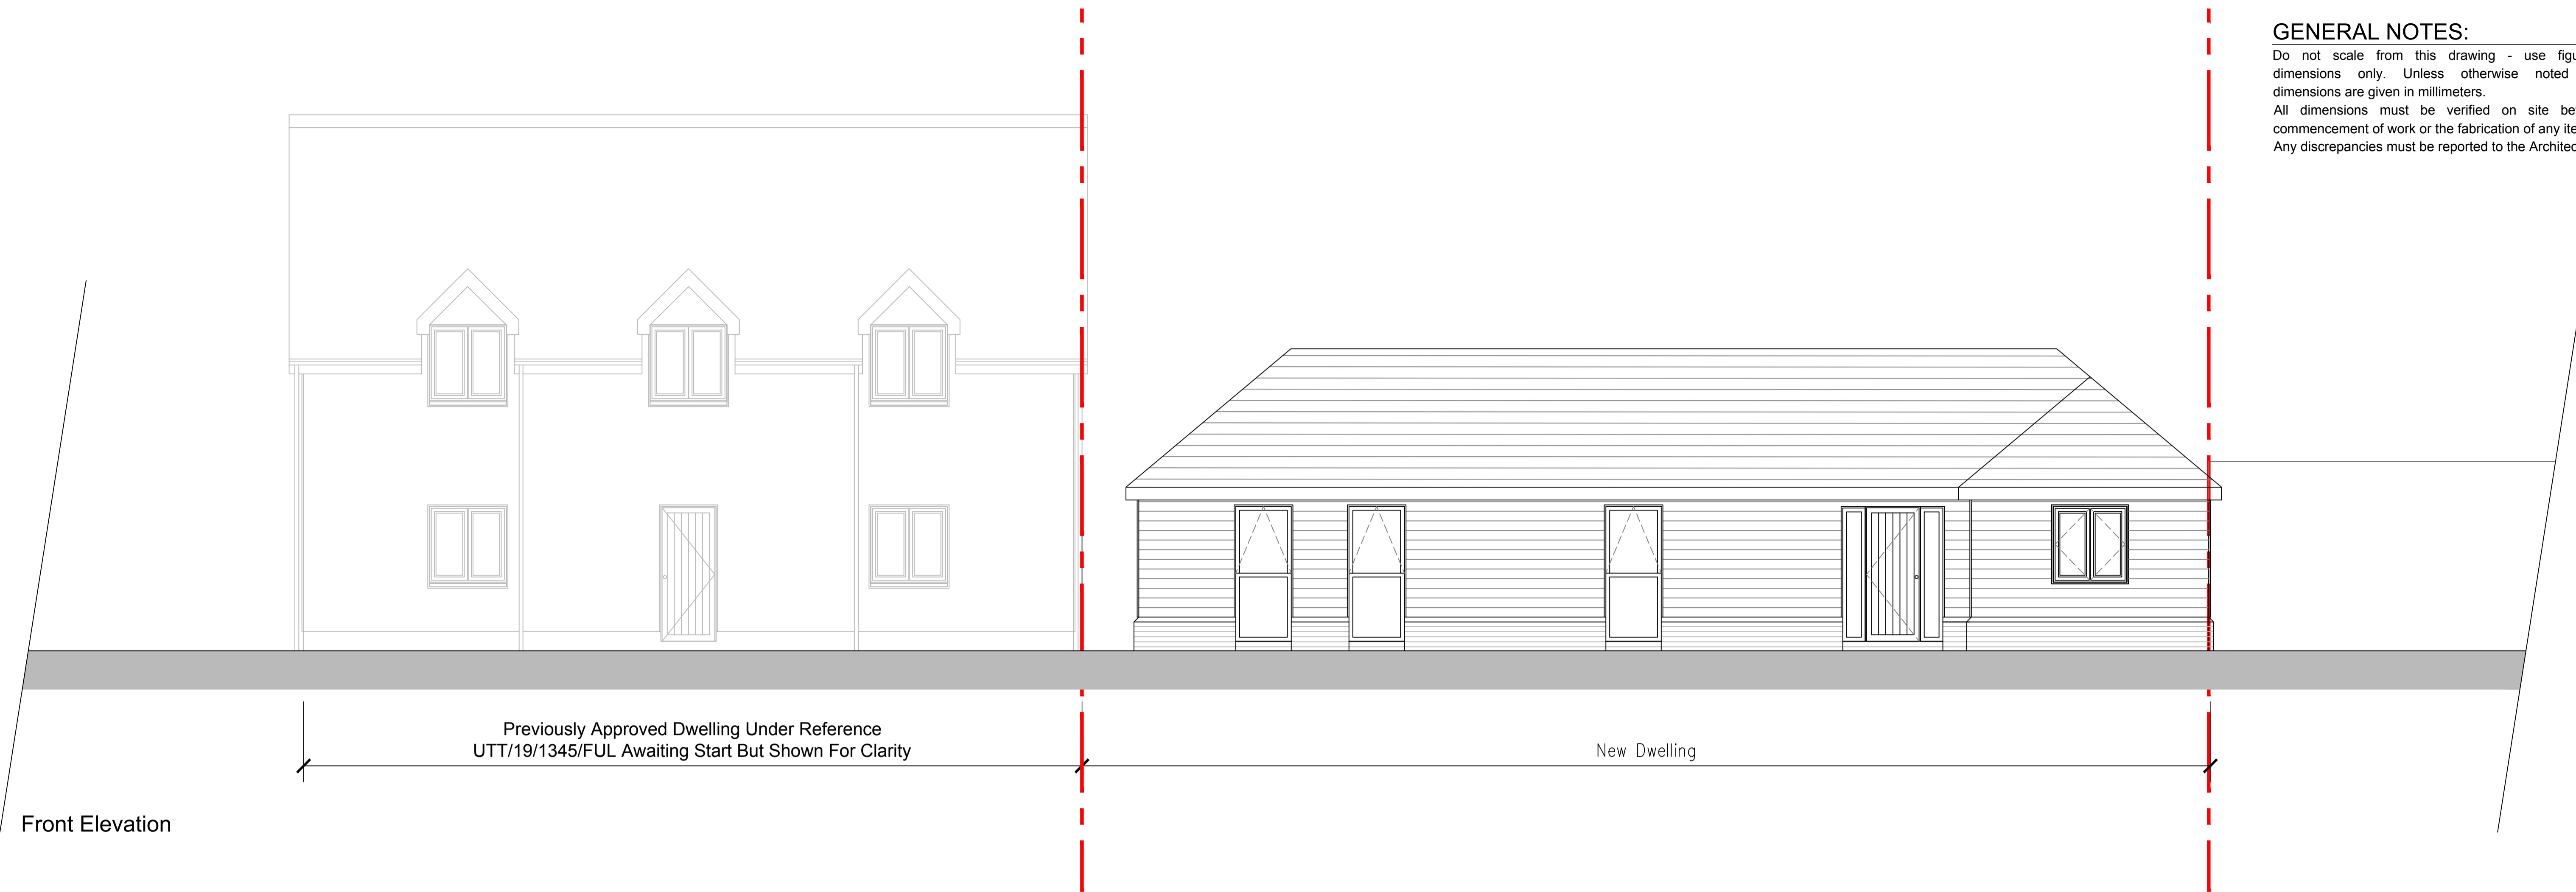

Front Elevation



Side Elevation

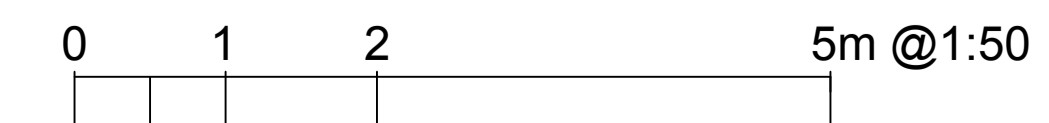

PRZ DESIGN	
PRZ DESIGN Ashwell Road Shepley Morden South Cambridgeshire SG8 0NZ	
0788 0055 115 :T pablo@przdesign.co.uk :E www.przdesign.co.uk :W	
Project: The Old Stables	
Client: Mr & Mrs Collins	
Drawing: Proposed Elevations 1	
Drawing Number: 2021_02_007	Rev: P1
Date: April 2021	Scale: 1:50 @ A1
PLANNING SUBMISSION	