



GENERAL NOTES:

Do not scale from this drawing - use figured dimensions only. Unless otherwise noted all dimensions are given in millimeters.


All dimensions must be verified on site before commencement of work or the fabrication of any items. Any discrepancies must be reported to the Architect.

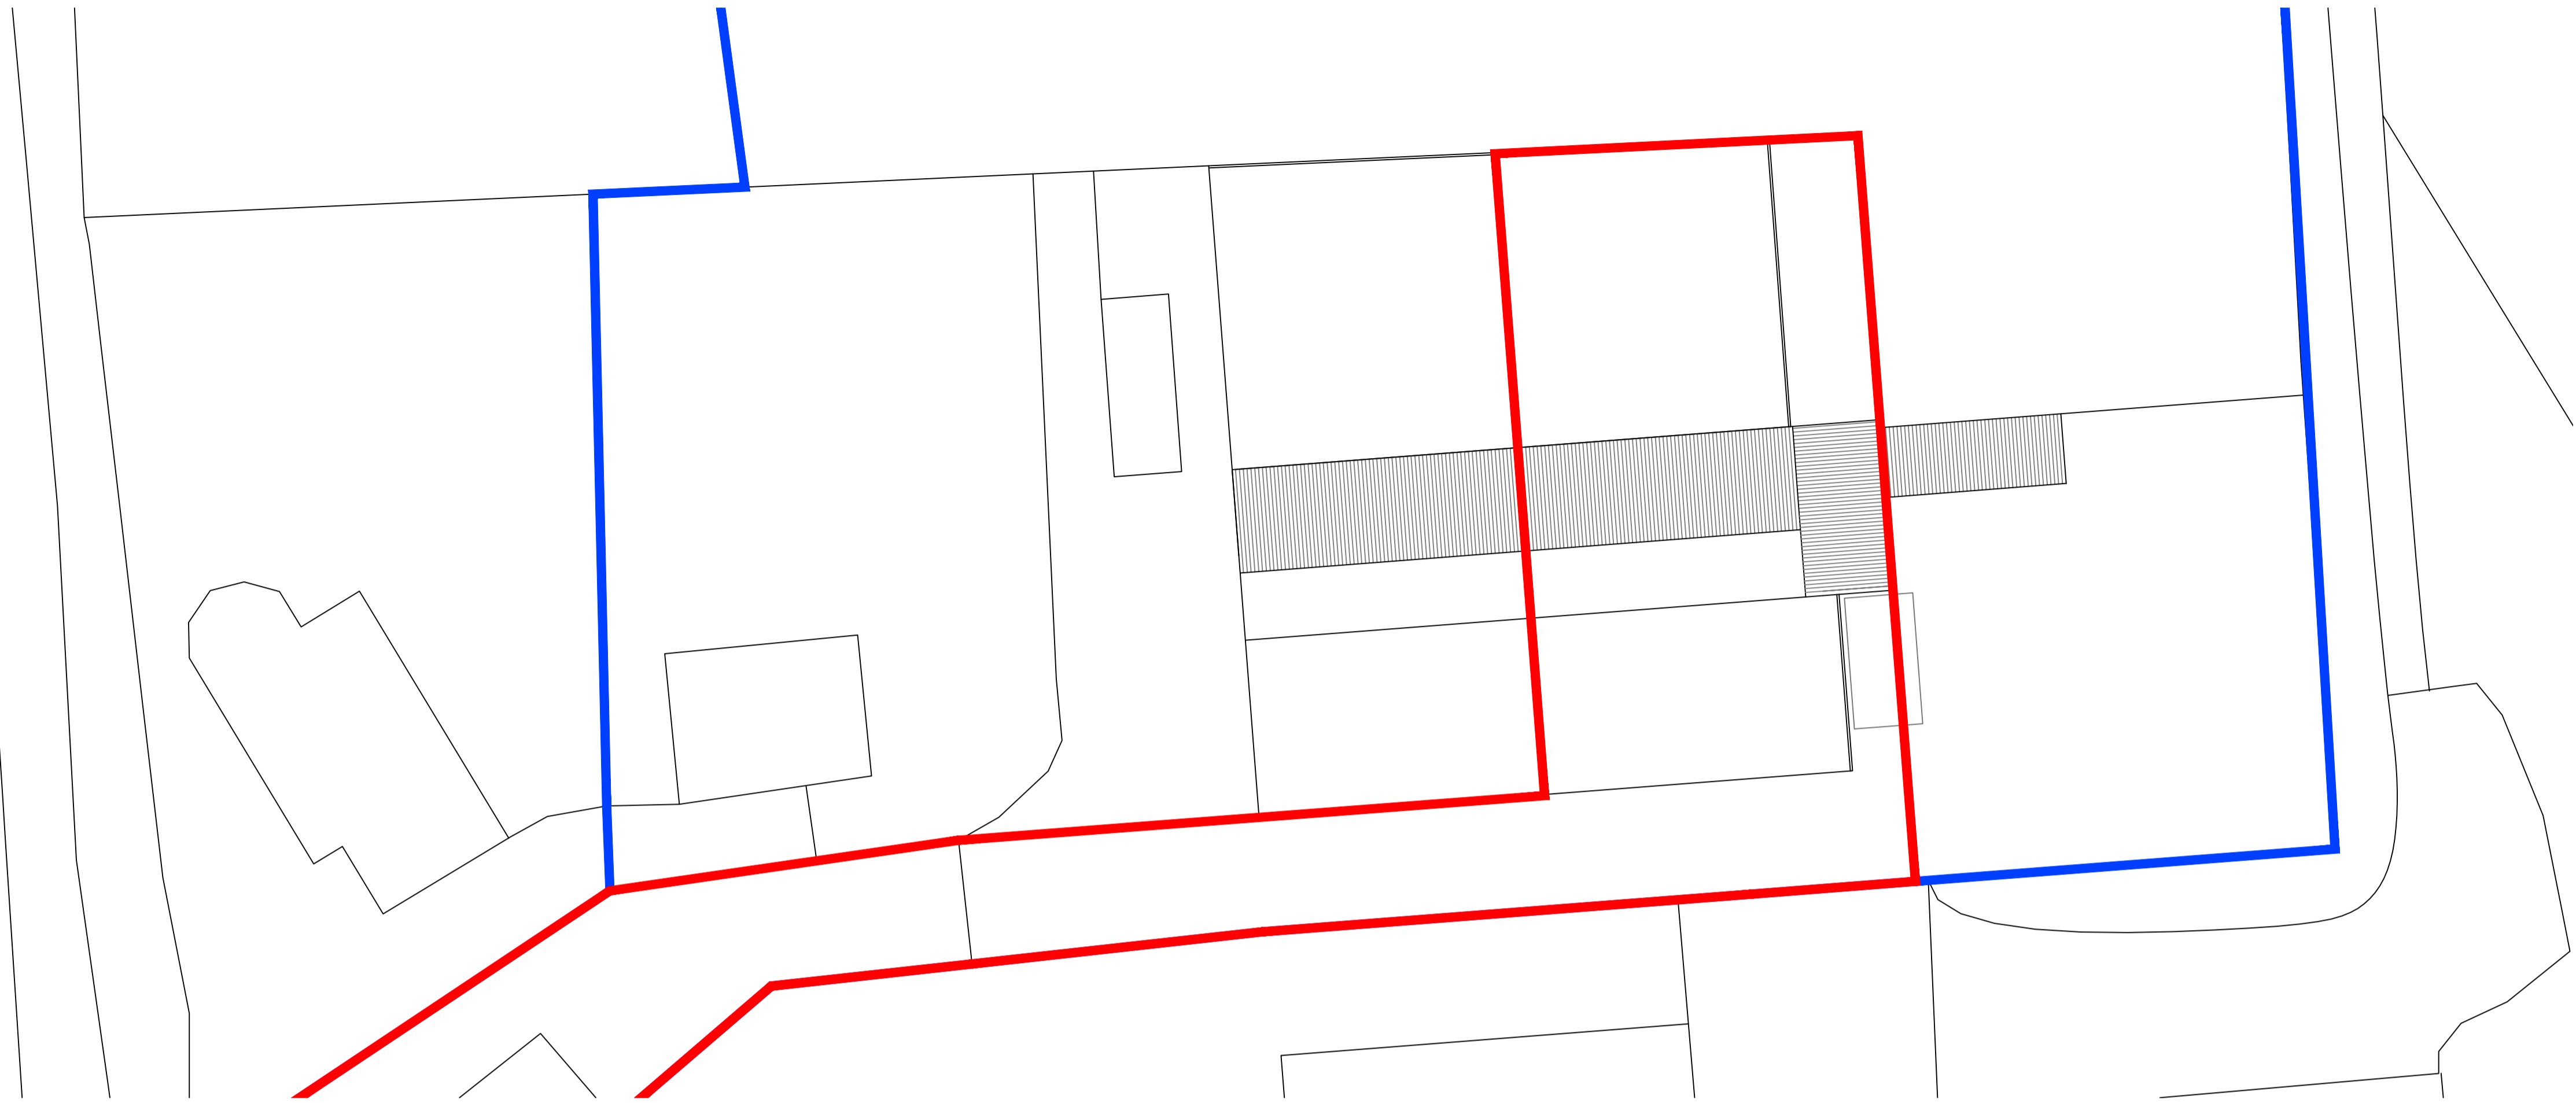


Existing Site Plan
1:200

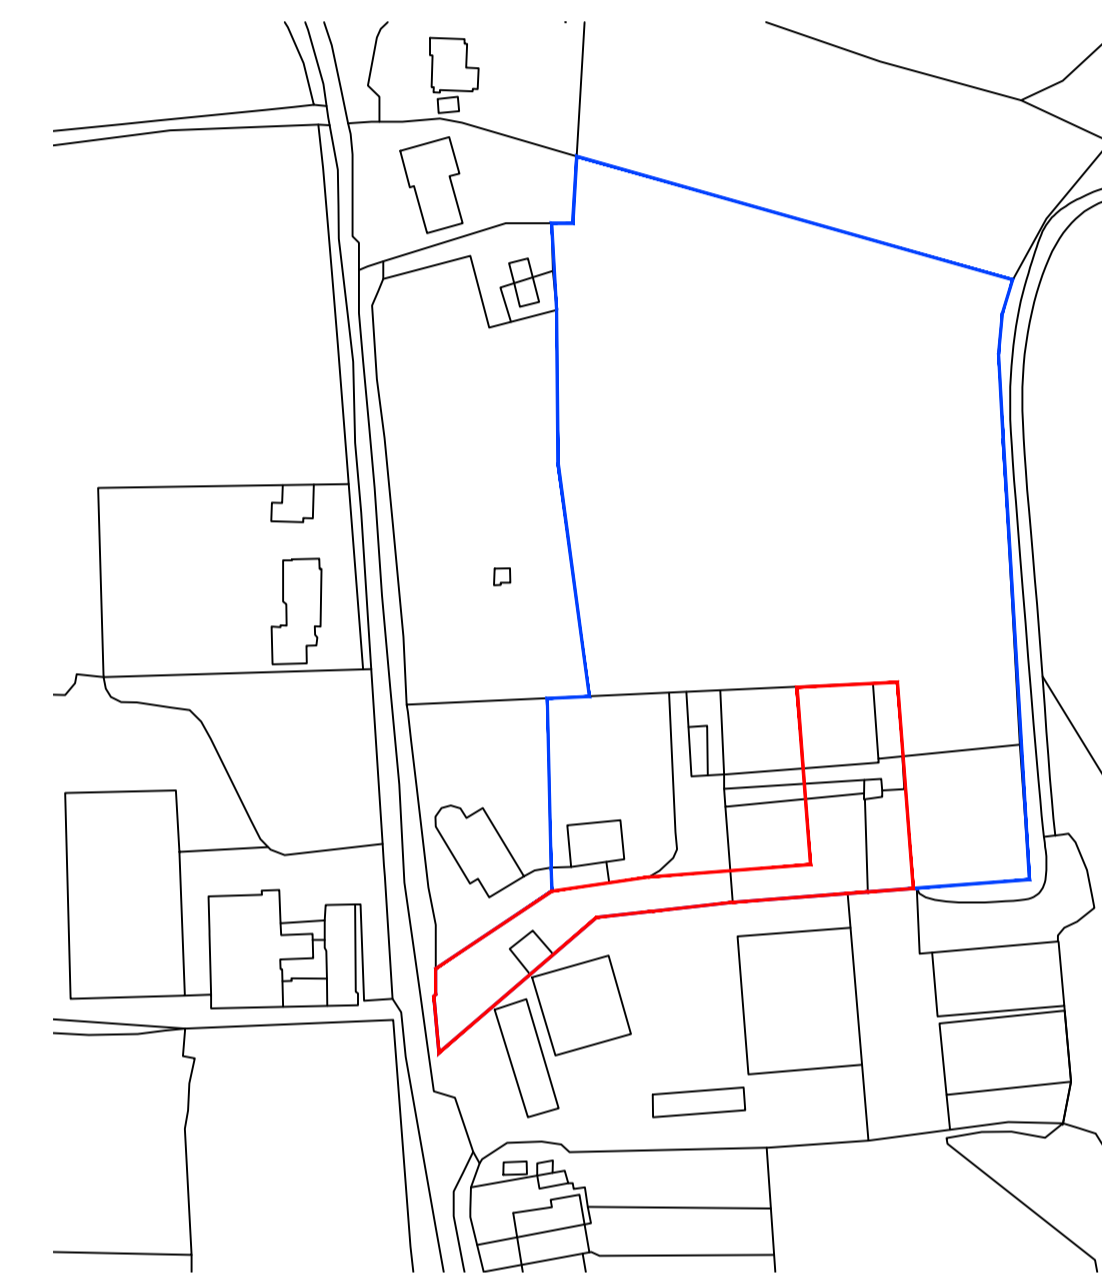

Location Plan
1:1250

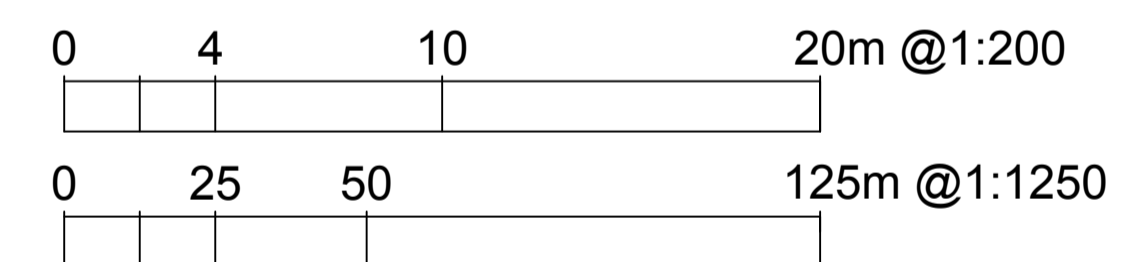

Proposed Site Plan
1:200

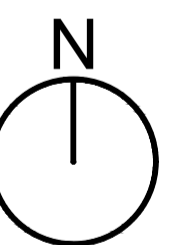

PRZ DESIGN

PRZ DESIGN
Ashwell Road
Steple Morden
South Cambridgeshire
SG3 0NZ

0758 0055 115 T
paulo@przdesign.co.uk E
www.przdesign.co.uk W

Project:
The Old Stables

Client:
Mr & Mrs Collins

Drawing:
**Location Plan
Existing And Proposed Site Plan**

Drawing Number: 2021_02_001
Rev: P1

Date: April 2021
Scale: 1:50 @ A1

PLANNING SUBMISSION