


GENERAL NOTES:
 Do not scale from this drawing - use figured dimensions only. Unless otherwise noted all dimensions are given in millimeters.
 All dimensions must be verified on site before commencement of work or the fabrication of any items.
 Any discrepancies must be reported to the Architect.

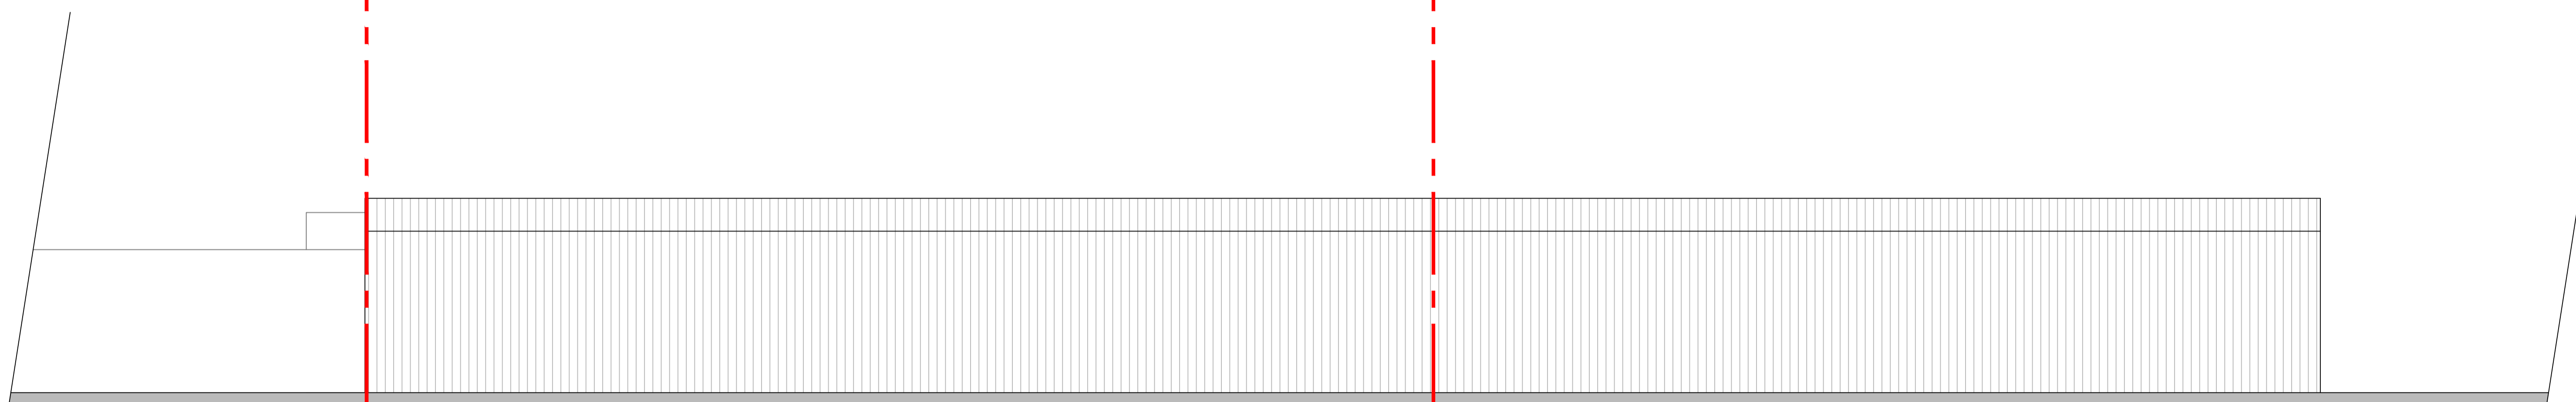

Front Elevation

Yard, Outside Demise Of Application




Rear Elevation
 Yard, Outside Demise Of Application



Side Elevation



Side Elevation

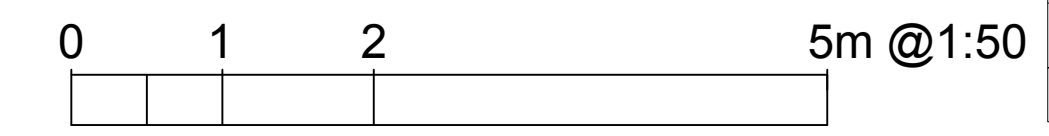

PRZ DESIGN	
<small>PRZ DESIGN Ashwell Road Steeple Morden South Cambridgeshire SG8 0NZ</small>	
<small>0758 0055 115 T paolo@przdesign.co.uk E www.przdesign.co.uk W</small>	
Project: The Old Stables	
Client: Mr & Mrs Collins	
Drawing: Existing Elevations	
Drawing Number: 2021_02_006	Rev: P1
Date: April 2021	Scale: 1:50 @ A1
PLANNING SUBMISSION	